



Proposed 2nd Floor Plan

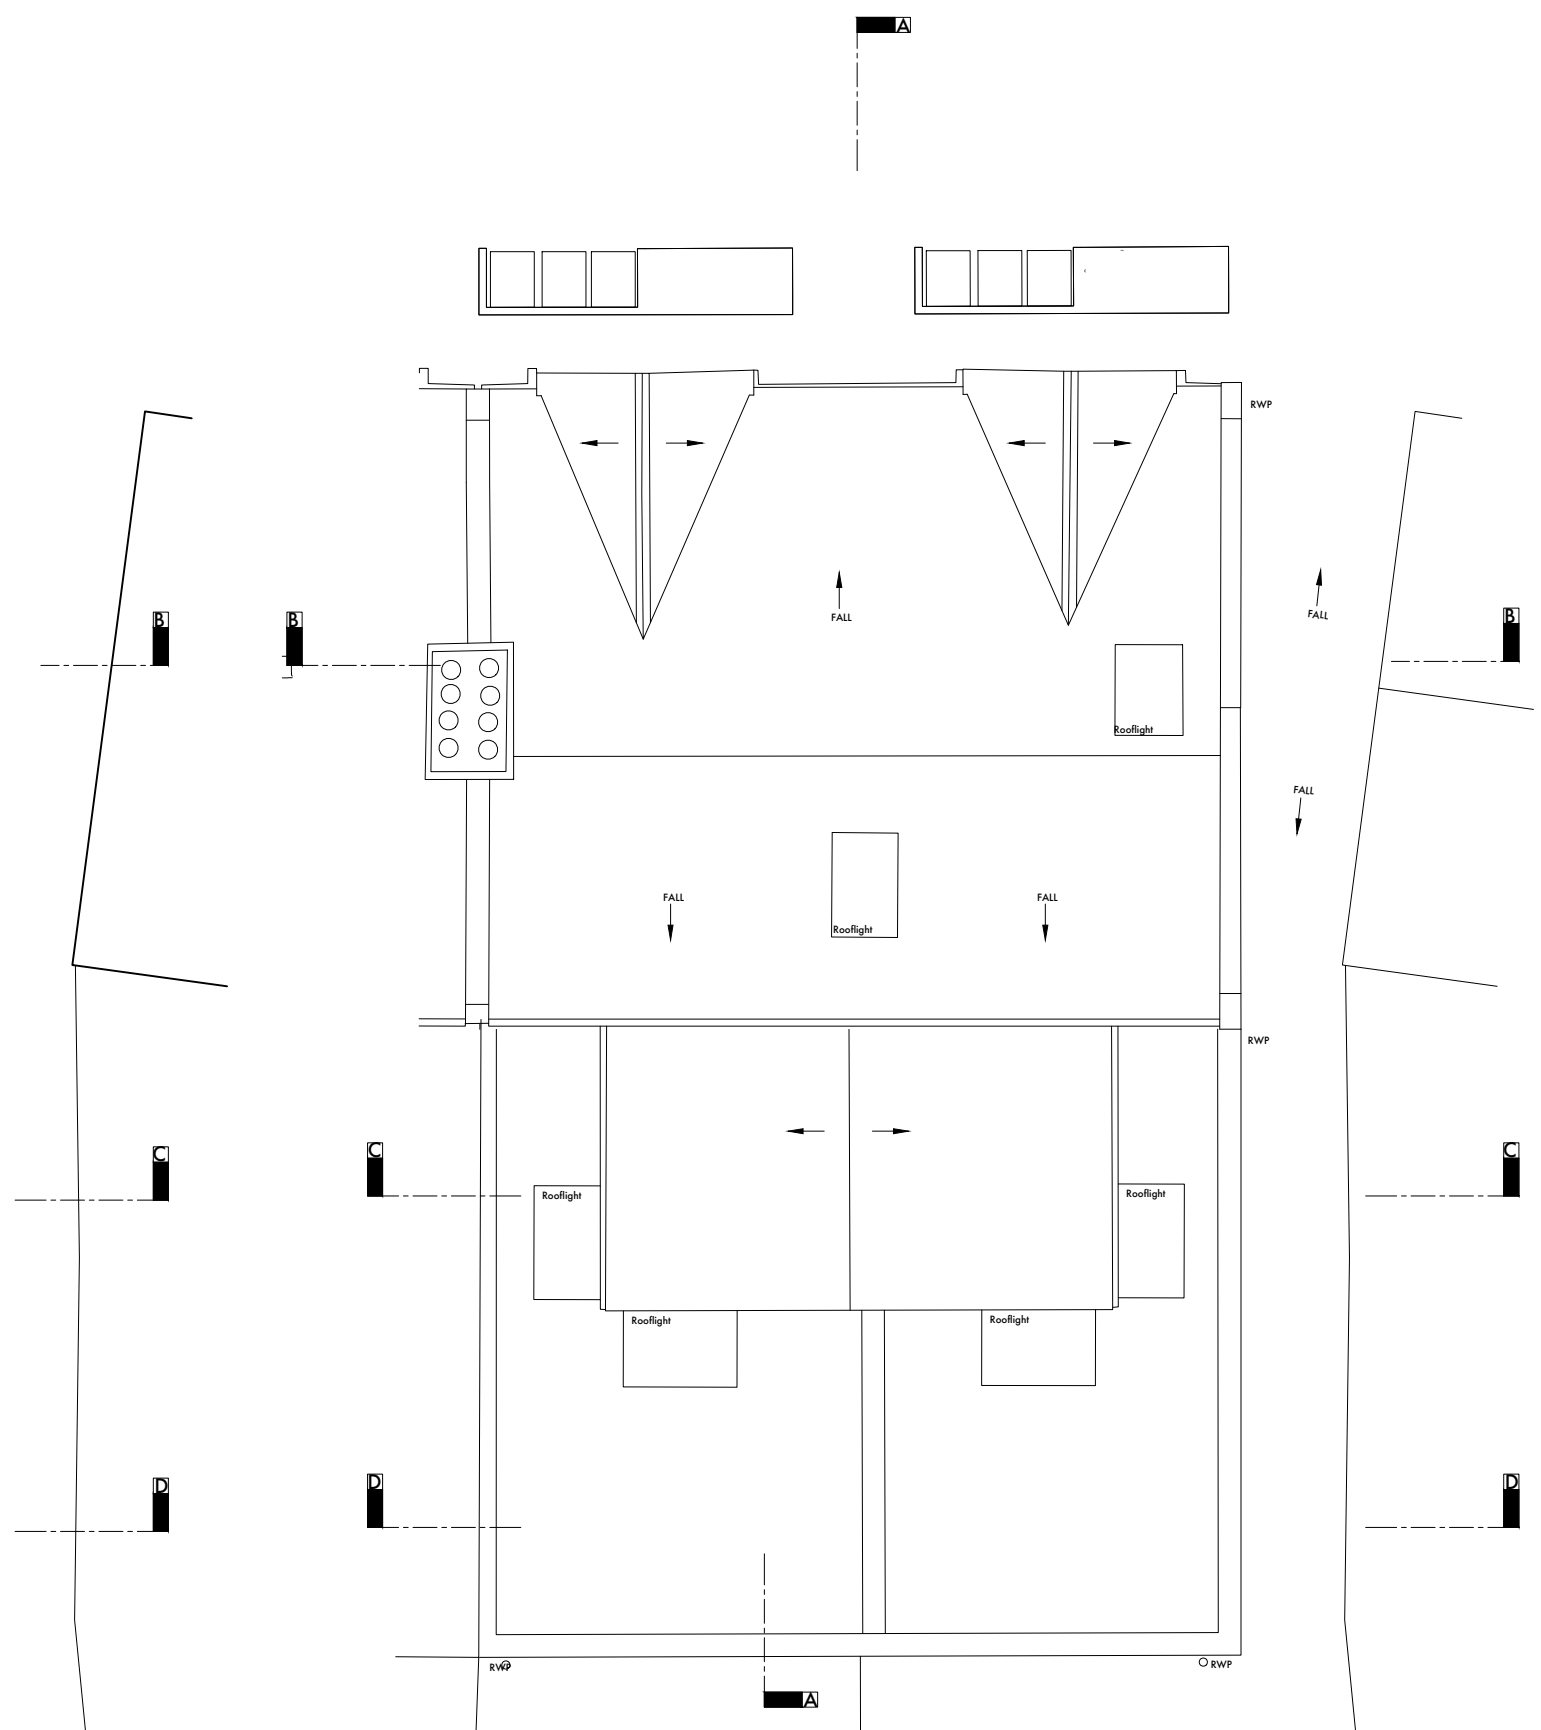

Proposed Roof Plan

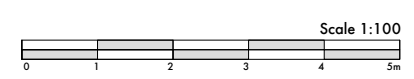

FOR PLANNING

Rev.	Date	Description

Project
25 Surrey Road

Client
Walters Property Development LTD

Drawing Title
Proposed 2nd Floor and Roof Plan

Scale **1:100 @A3** Date **Oct 23**

Drawn **SAB** CHKD

DWG No. **069_100_A_121** Rev.



LENDEL STEPHENS
architecture & interiors
e: info@lendlstephens.com
w: www.lendlstephens.com

Drawing to be read in association with all other relevant contract documents and risk assessments. Do not scale from this drawing. Use figured dimensions only. All dimensions to be checked and verified by contractor on site.
© Lendel Stephens Ltd.