




1 Proposed Front Elevation
1 : 50

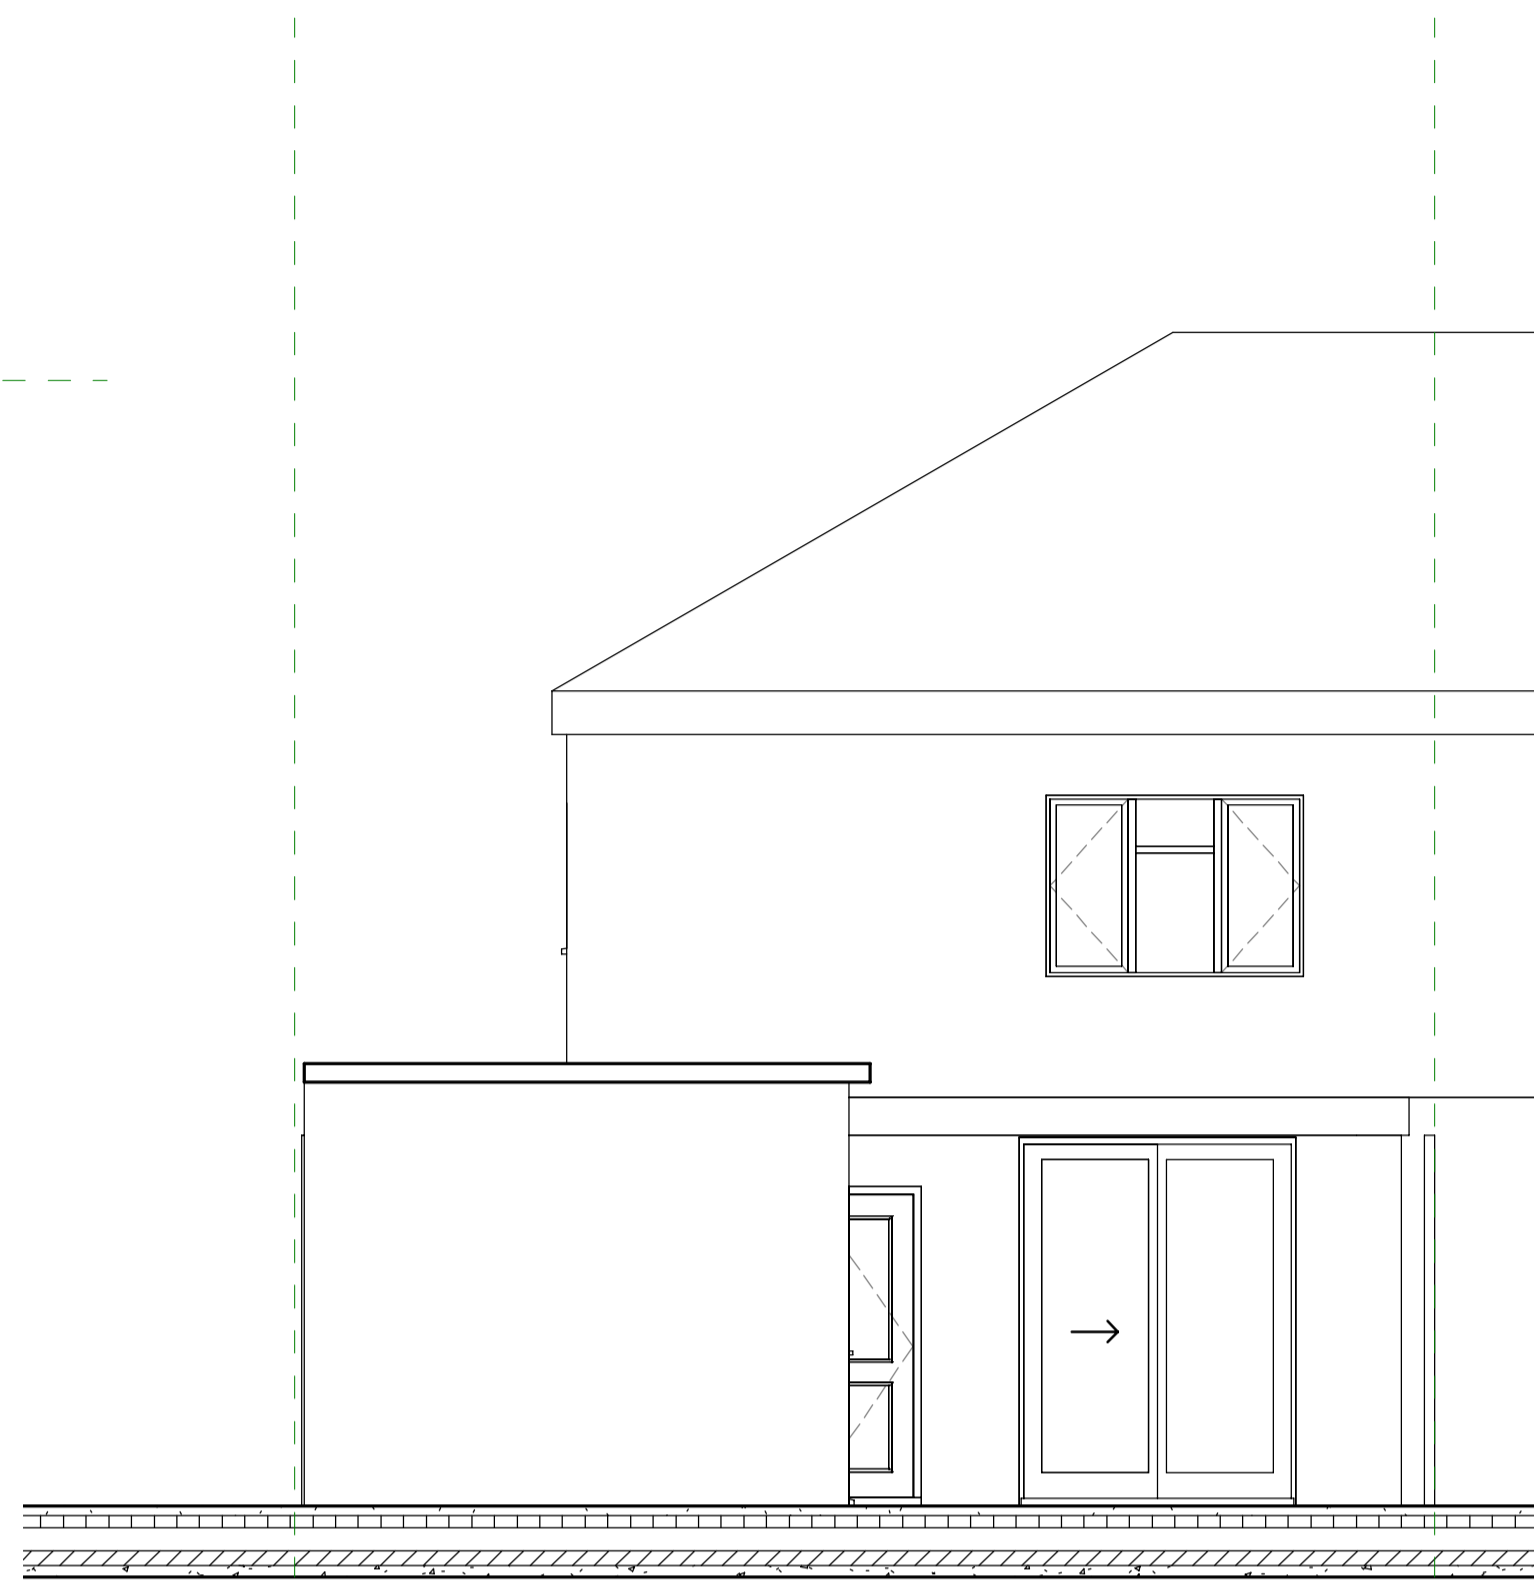

2 Proposed Rear Elevation
1 : 50

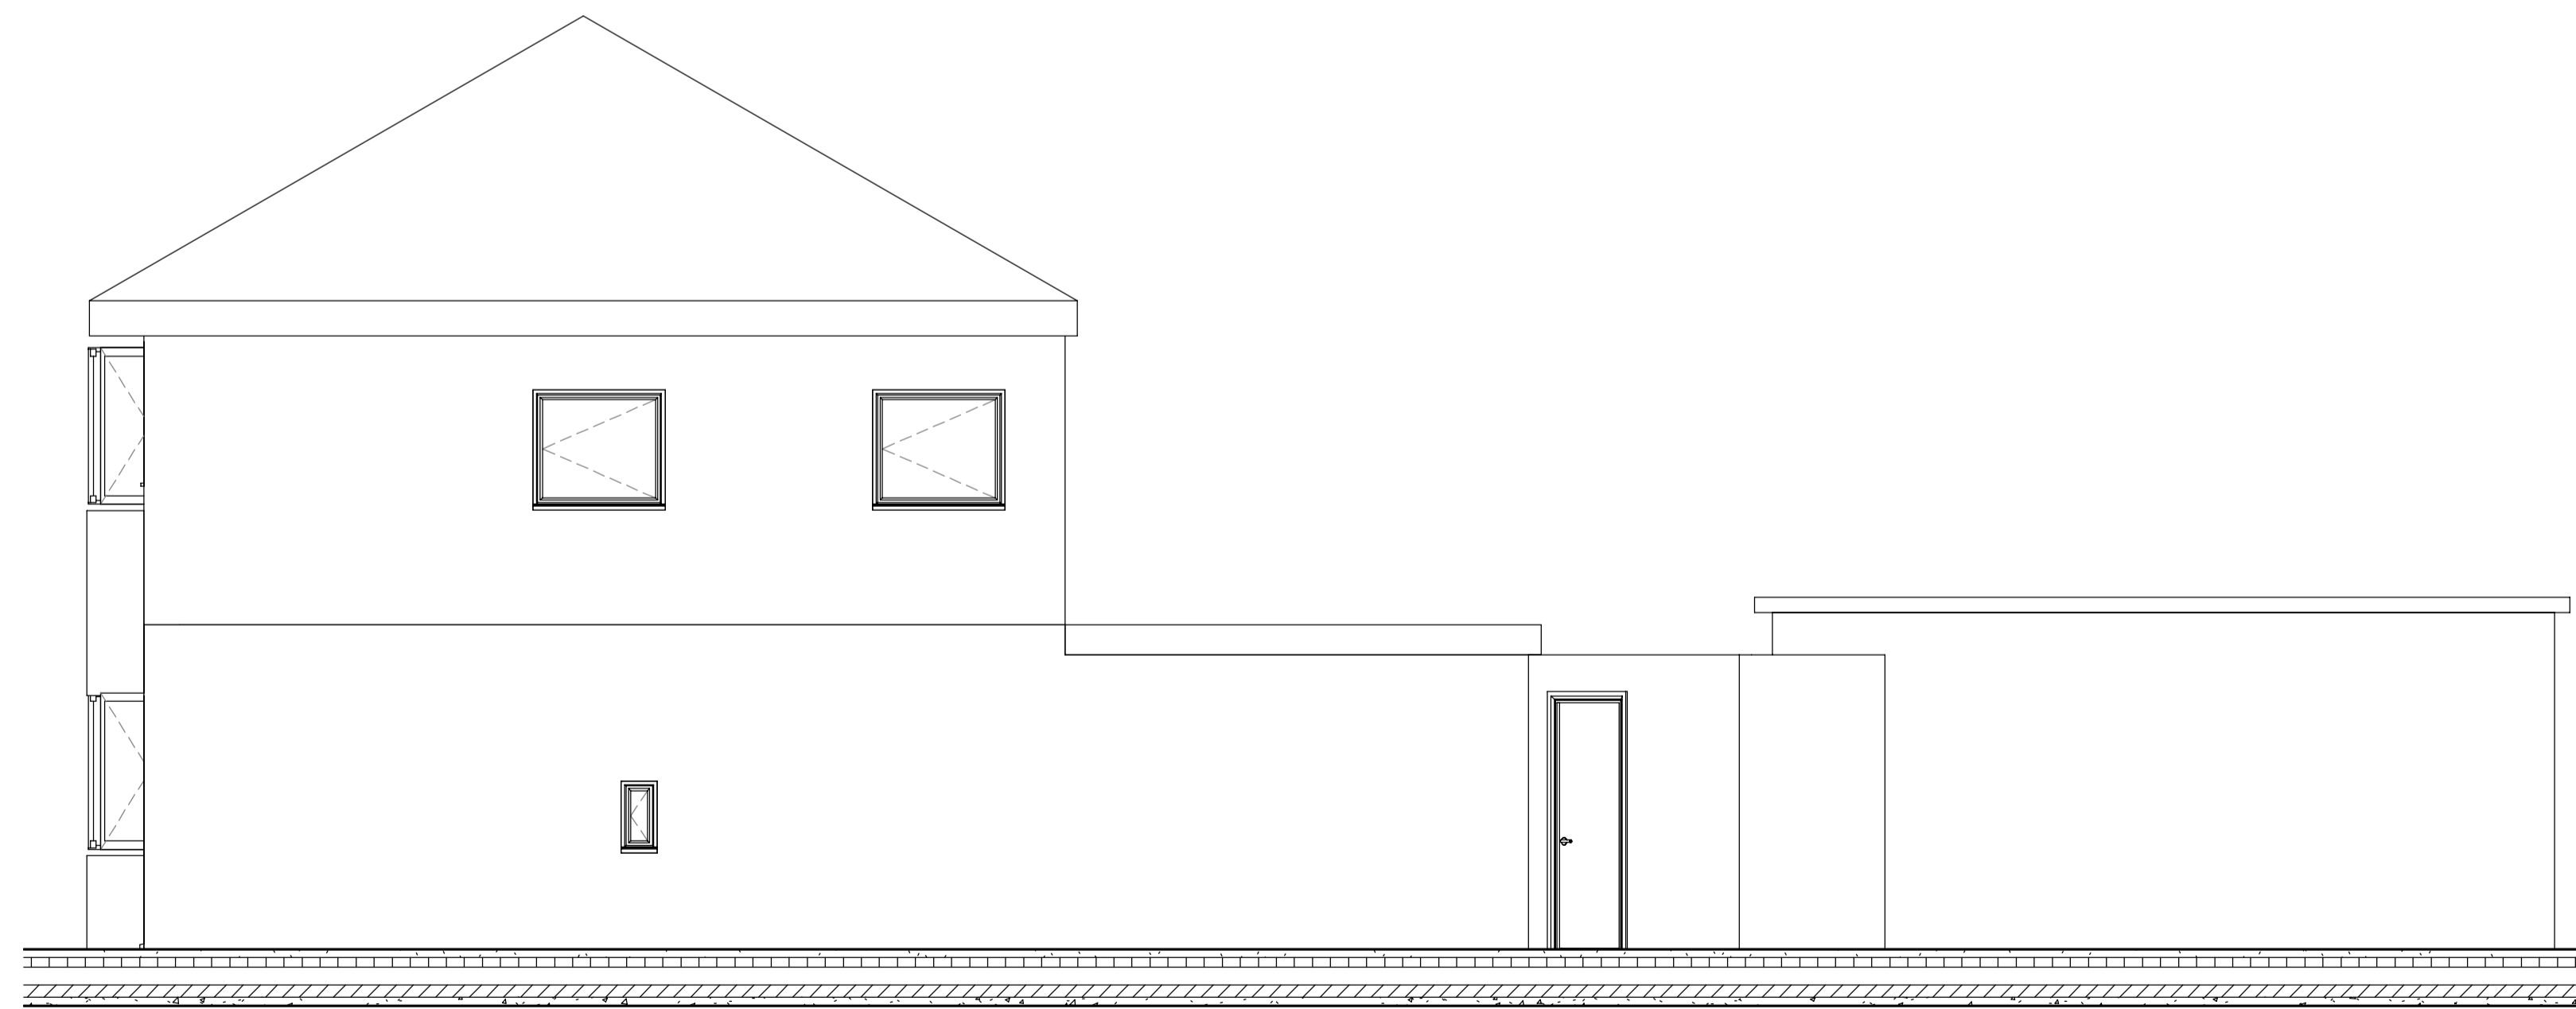

3 Proposed Side Elevation 1
1 : 50

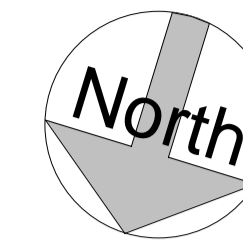

K2 Architecture

- Proposed Materials
- Boundary fence = Woodenn Fence
 - External gable wall floor = Smooth Render
 - Windows = White uPVC
 - Roof window = Dark grey flashing and frame.
 - External Door = White uPVC
 - Flat Roof = GRP
 - Main Pitched Roof = Plain Concrete Tiles to match existing
 - Conservatory Pitched Roof = Translucent uPVC
 - Dormer Cheeks = Plain Concrete Tiles to match existing

Rev	Description	Date

CODE	SUITABILITY DESCRIPTION
STATUS	PURPOSE OF ISSUE

www.Facebook.com/K2Arch
 enquiry.plans@gmail.com
 07427 980467

PROJECT

**38 The Grates Oxford OX4 3LJ
 Garage Conversion Granny Annexe**

TITLE

Proposed Elevations

CLIENT

V K Sahonta and Christina Sahont

DRAWN BY Author	CHECKED BY Checker	DATE 03/12/23
--------------------	-----------------------	------------------

SCALE (@ A1) 1 : 50	PROJECT NUMBER
------------------------	----------------

DRAWING NUMBER A113	REV
-------------------------------	-----

