



K2 Architecture


- Existing Materials
- Boundary fence = Woodenn Fence
 - External wall floor = Smooth Render
 - Windows = White uPVC
 - Roof window = N/A
 - External Door = White uPVC
 - Flat Roof = N/A
 - Main Pitched Roof = Plain Concrete Tiles
 - Conservatory Pitched Roof = Translucent uPVC
 - Dormer Cheeks = N/A



1 Front Elevation
1 : 50



3 Rear Elevation
1 : 50

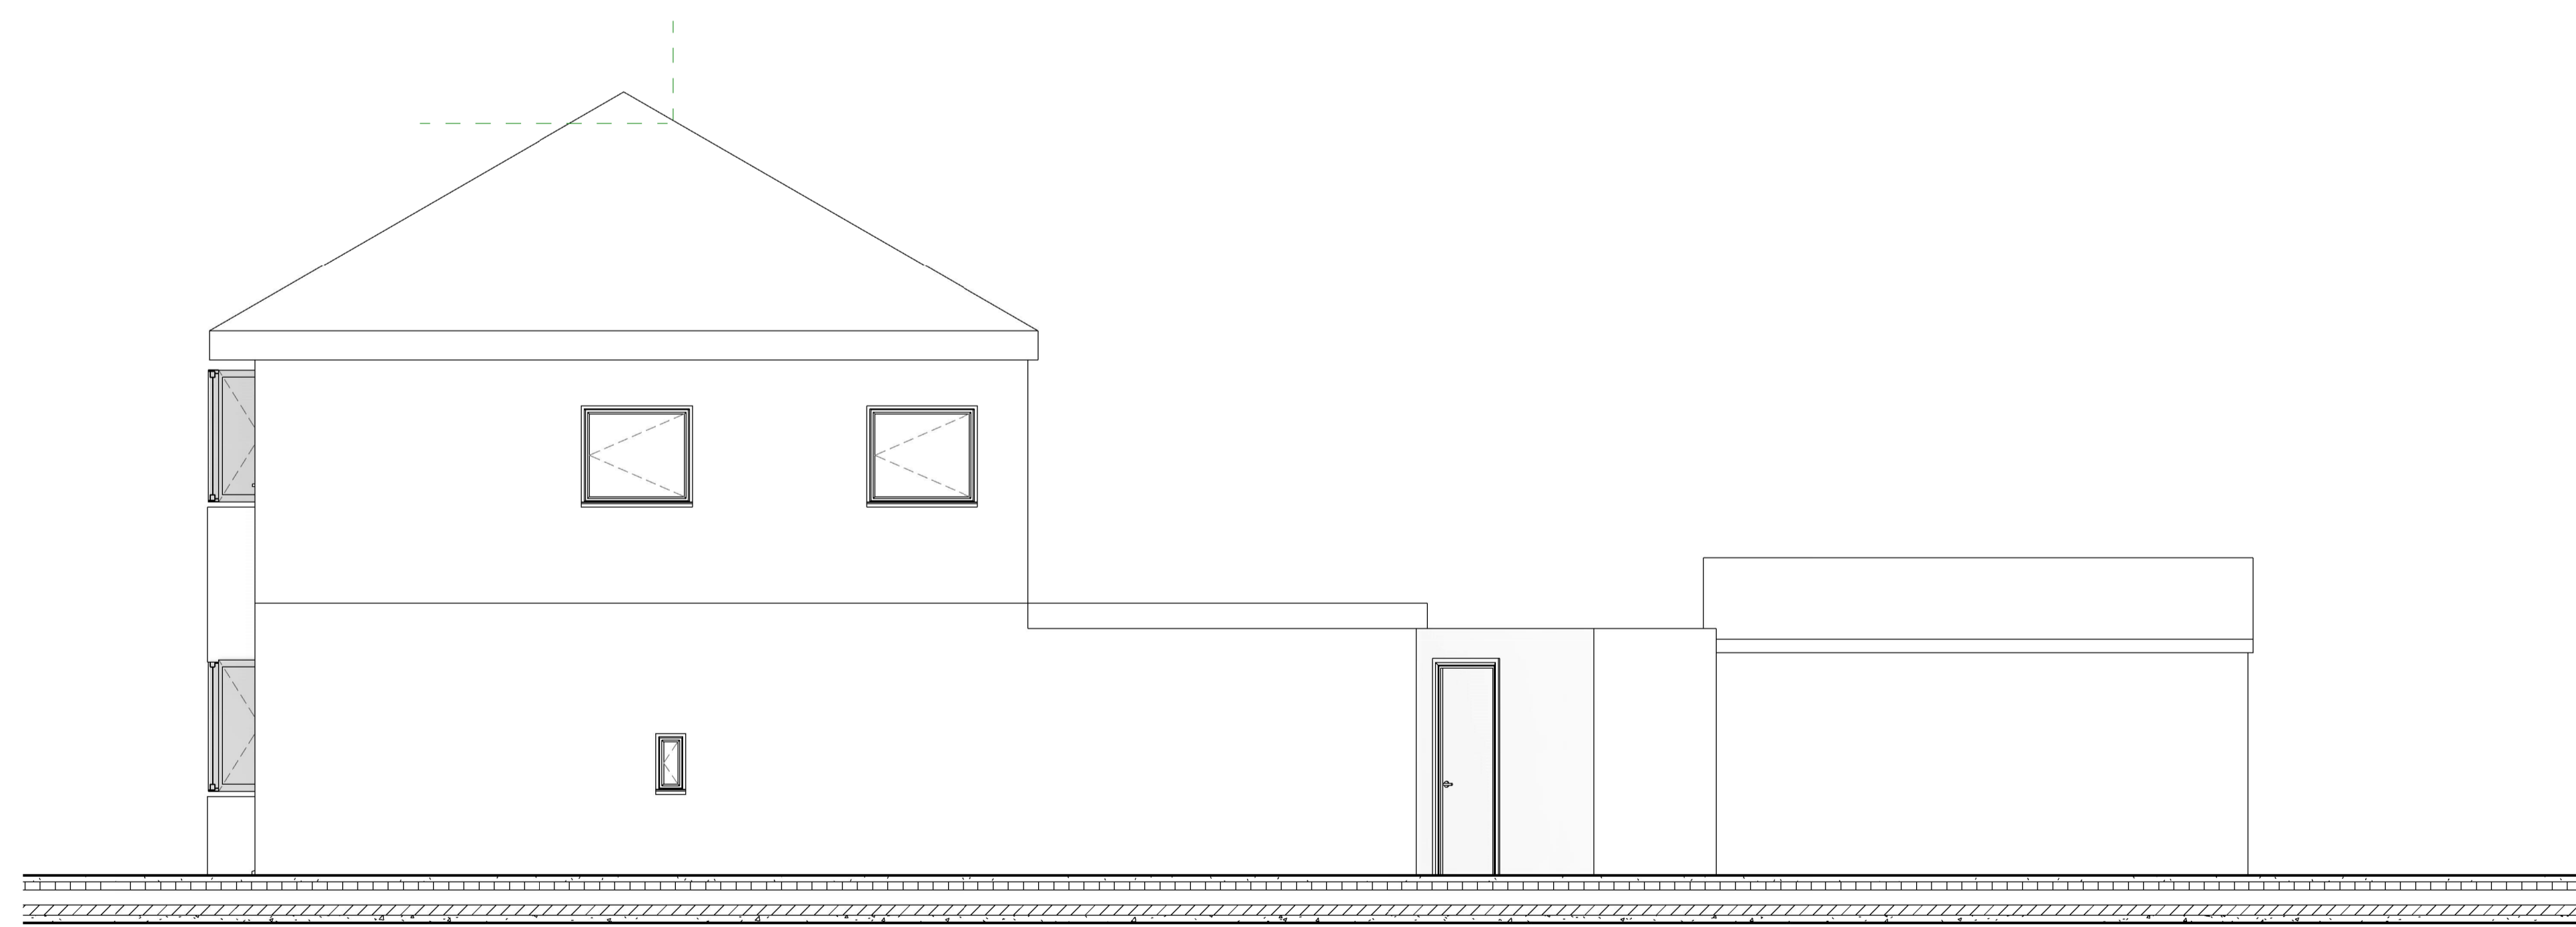

4 Right Side Elevation
1 : 50

Rev	Description	Date

CODE SUITABILITY DESCRIPTION

STATUS PURPOSE OF ISSUE

www.Facebook.com/K2Arch
 enquiry.plans@gmail.com
 07427 980467

PROJECT

38 The Grates Oxford OX4 3LJ
 Garage Conversion Granny Annexe

TITLE

Existing Elevations

CLIENT

V K Sahonta and Christina Sahont

DRAWN BY Author	CHECKED BY Checker	DATE 08/14/20
--------------------	-----------------------	------------------

SCALE (@ A1) 1 : 50	PROJECT NUMBER
------------------------	----------------

DRAWING NUMBER A102	REV
------------------------	-----

