

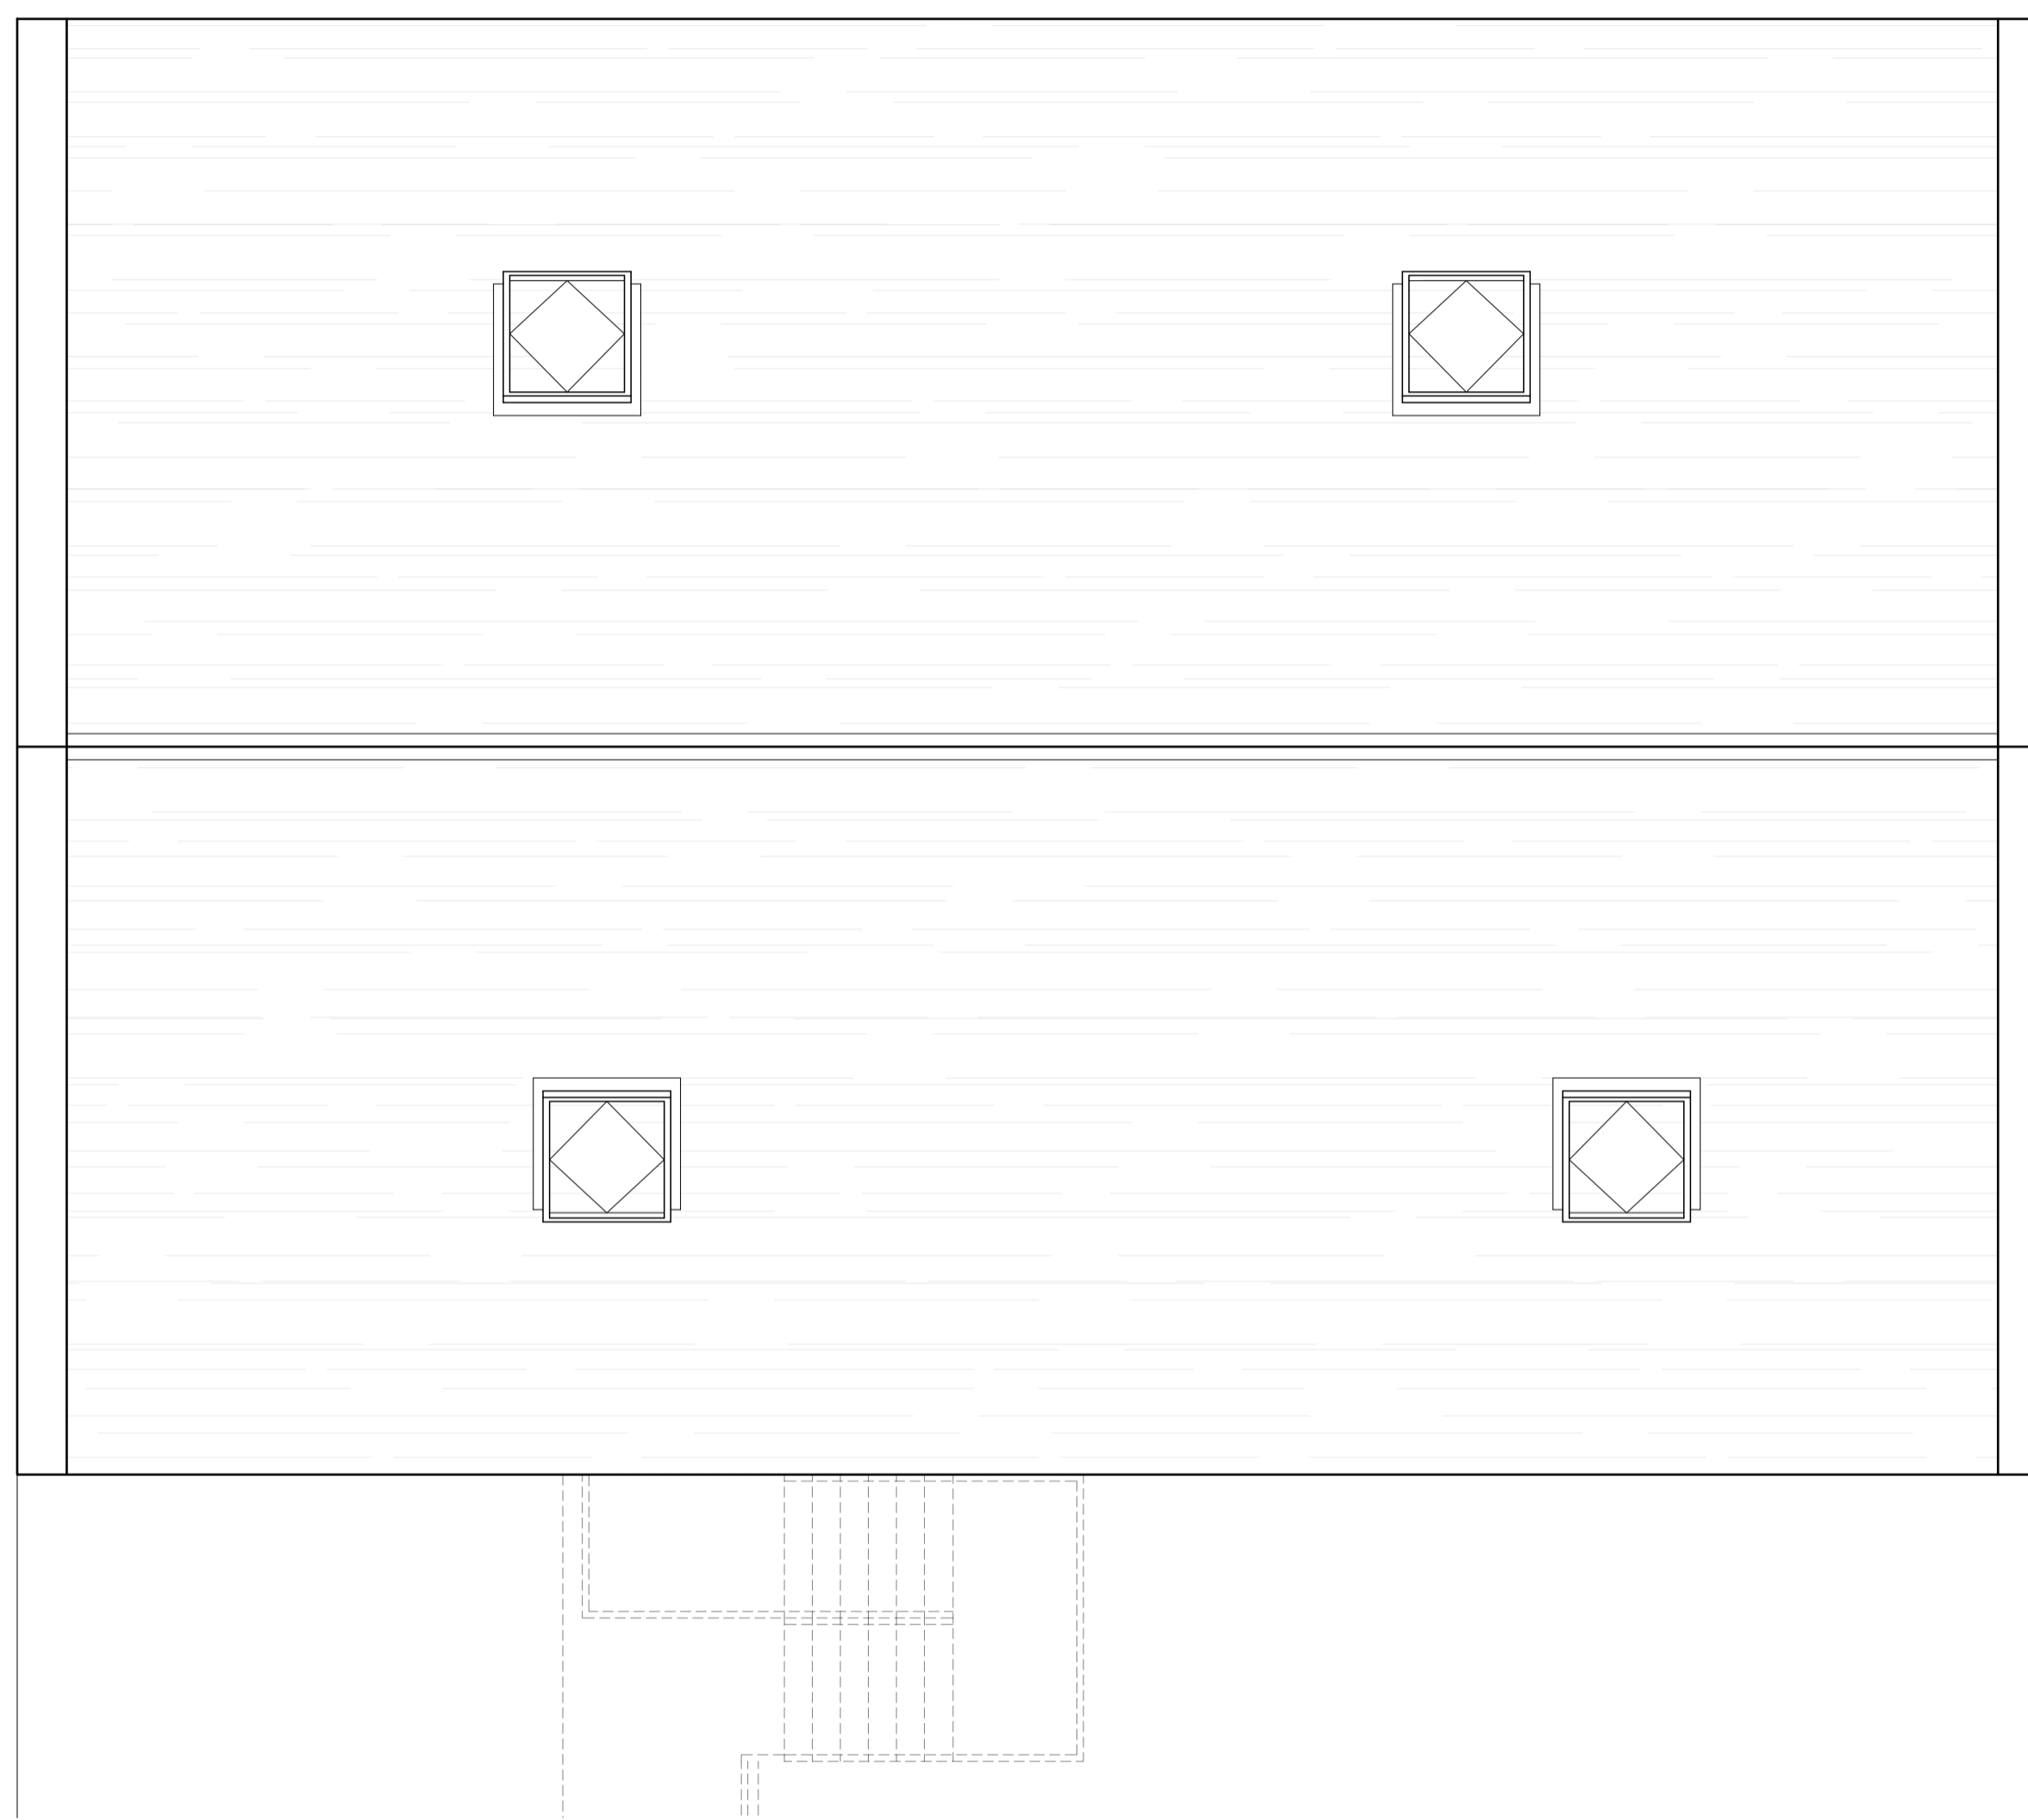


This drawing is solely for the purposes of obtaining planning/building warrant approval. The drawing may be suitable for constructional purposes but it may be necessary to augment and/or amend this information for this purpose. No liability will be accepted for any omission on this drawing should the drawing be used for constructional purposes.

This drawing, its contents and all information contained therein is protected by copyright. This drawing is for preliminary or planning purposes only unless specifically noted otherwise below, and does not constitute a construction issue drawing.

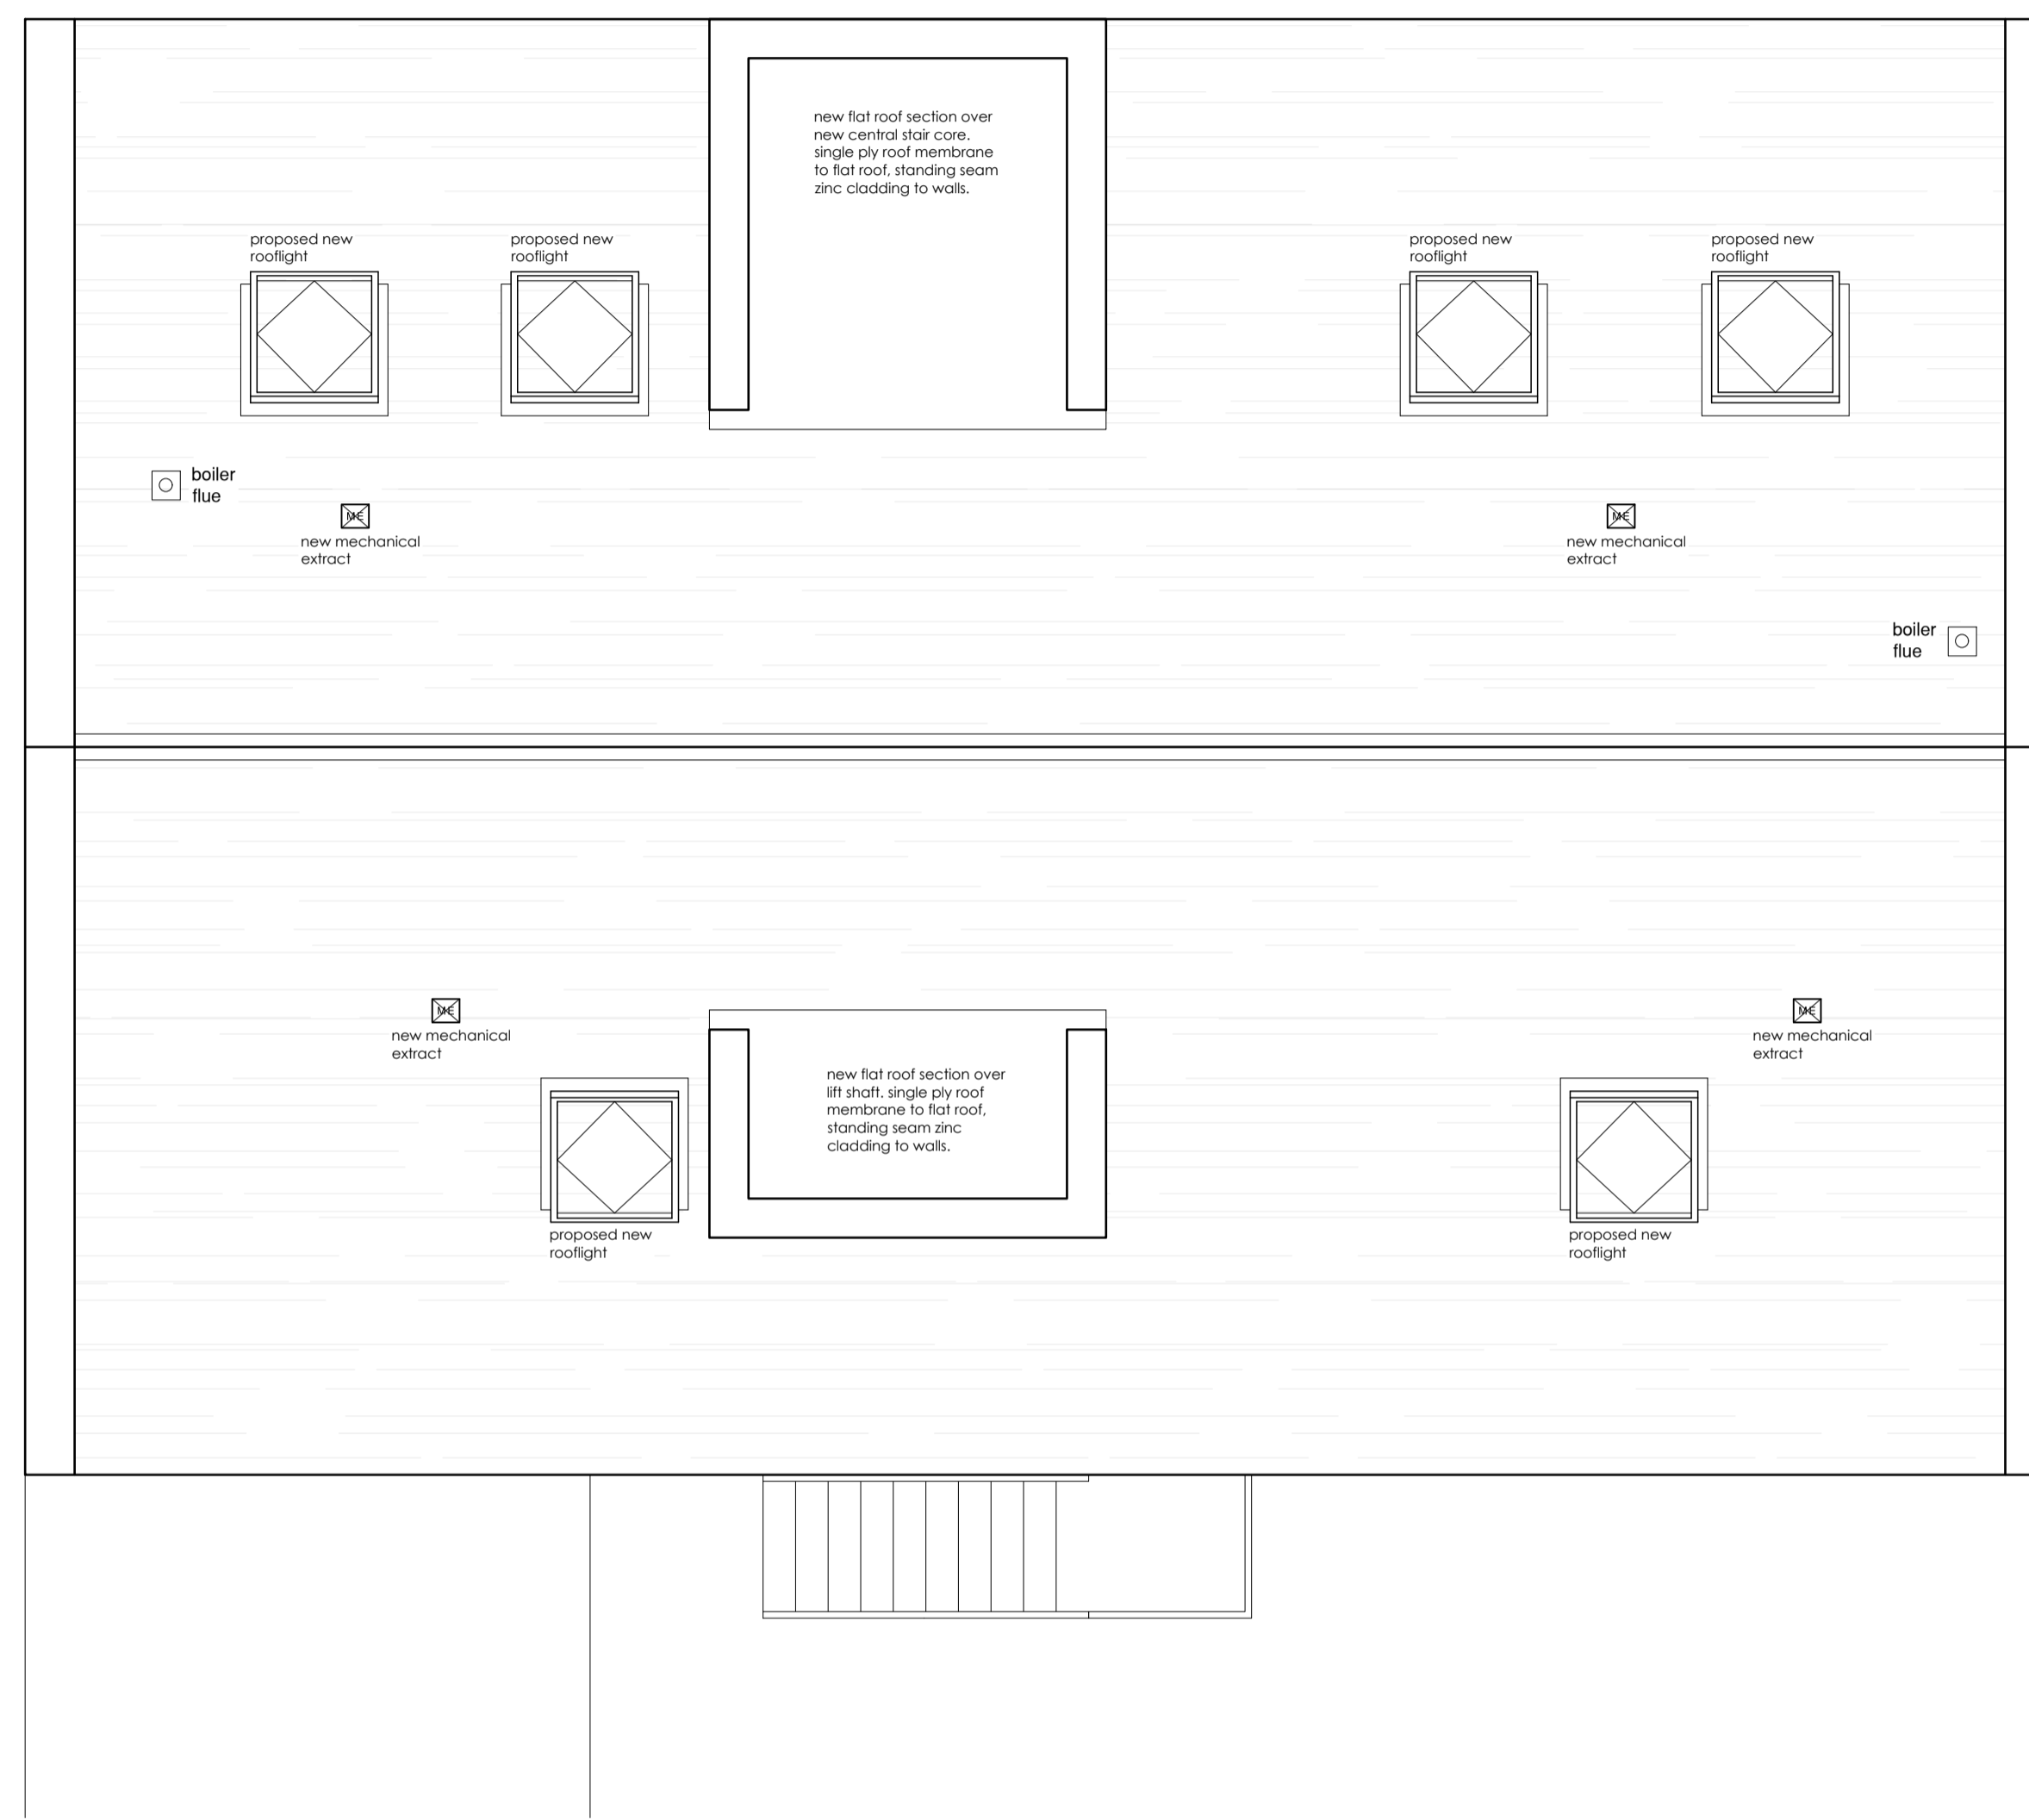

ROOF PLAN AS EXISTING
SCALE 1/50

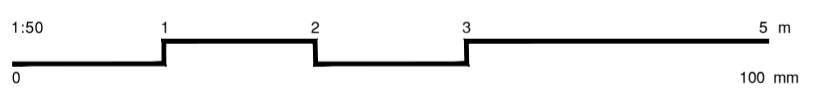

ROOF PLAN AS PROPOSED
SCALE 1/50

REV	DATE	DESCRIPTION	NAME
0		PROPOSED	

Thomson Hunter Architects

post@thomsonhunter.co.uk | 01563 524171

PROPOSED RESIDENTIAL DEVELOPMENT

BERKELEY STREET
GLASGOW

SIXH COMMITTEE

ROOF PLAN AS EXISTING AND PROPOSED

drawn: MS | scale: 1:50 @ A1 | date: 25/02/24

21.155.30