

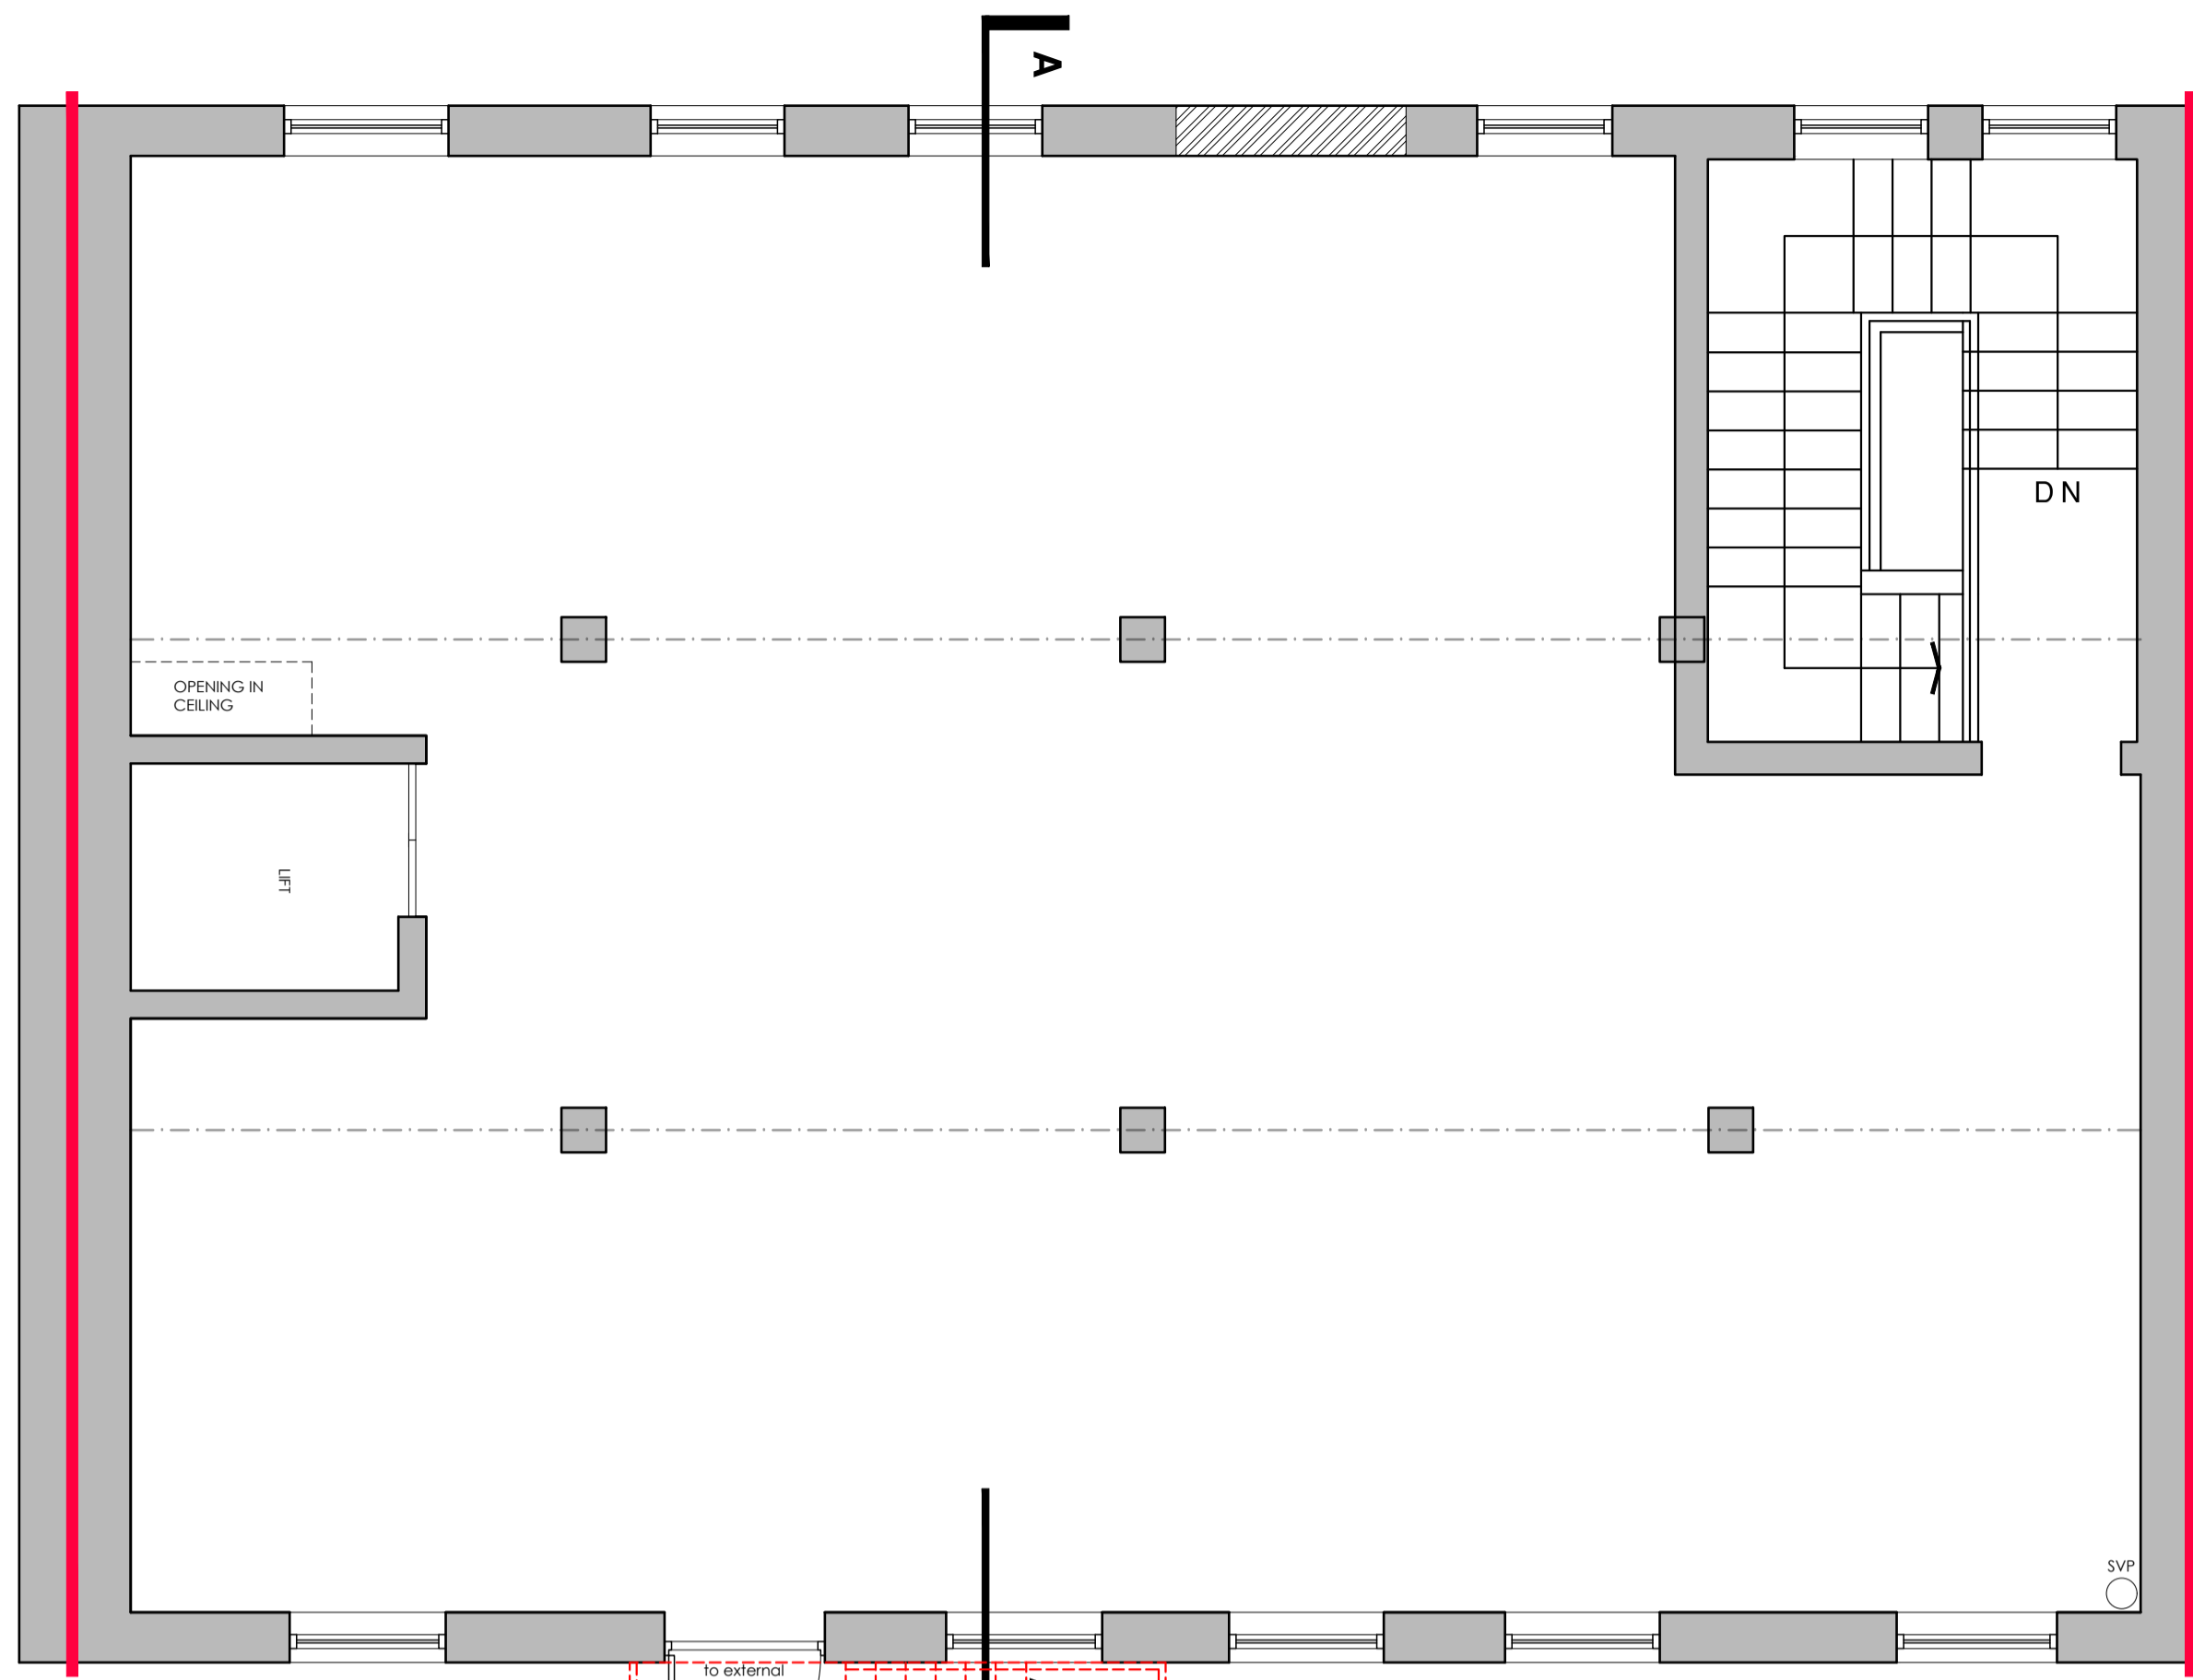


FIRST FLOOR PLAN
SCALE 1/50

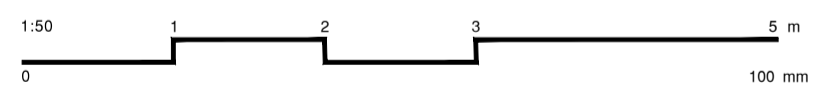

SECOND FLOOR PLAN
SCALE 1/50

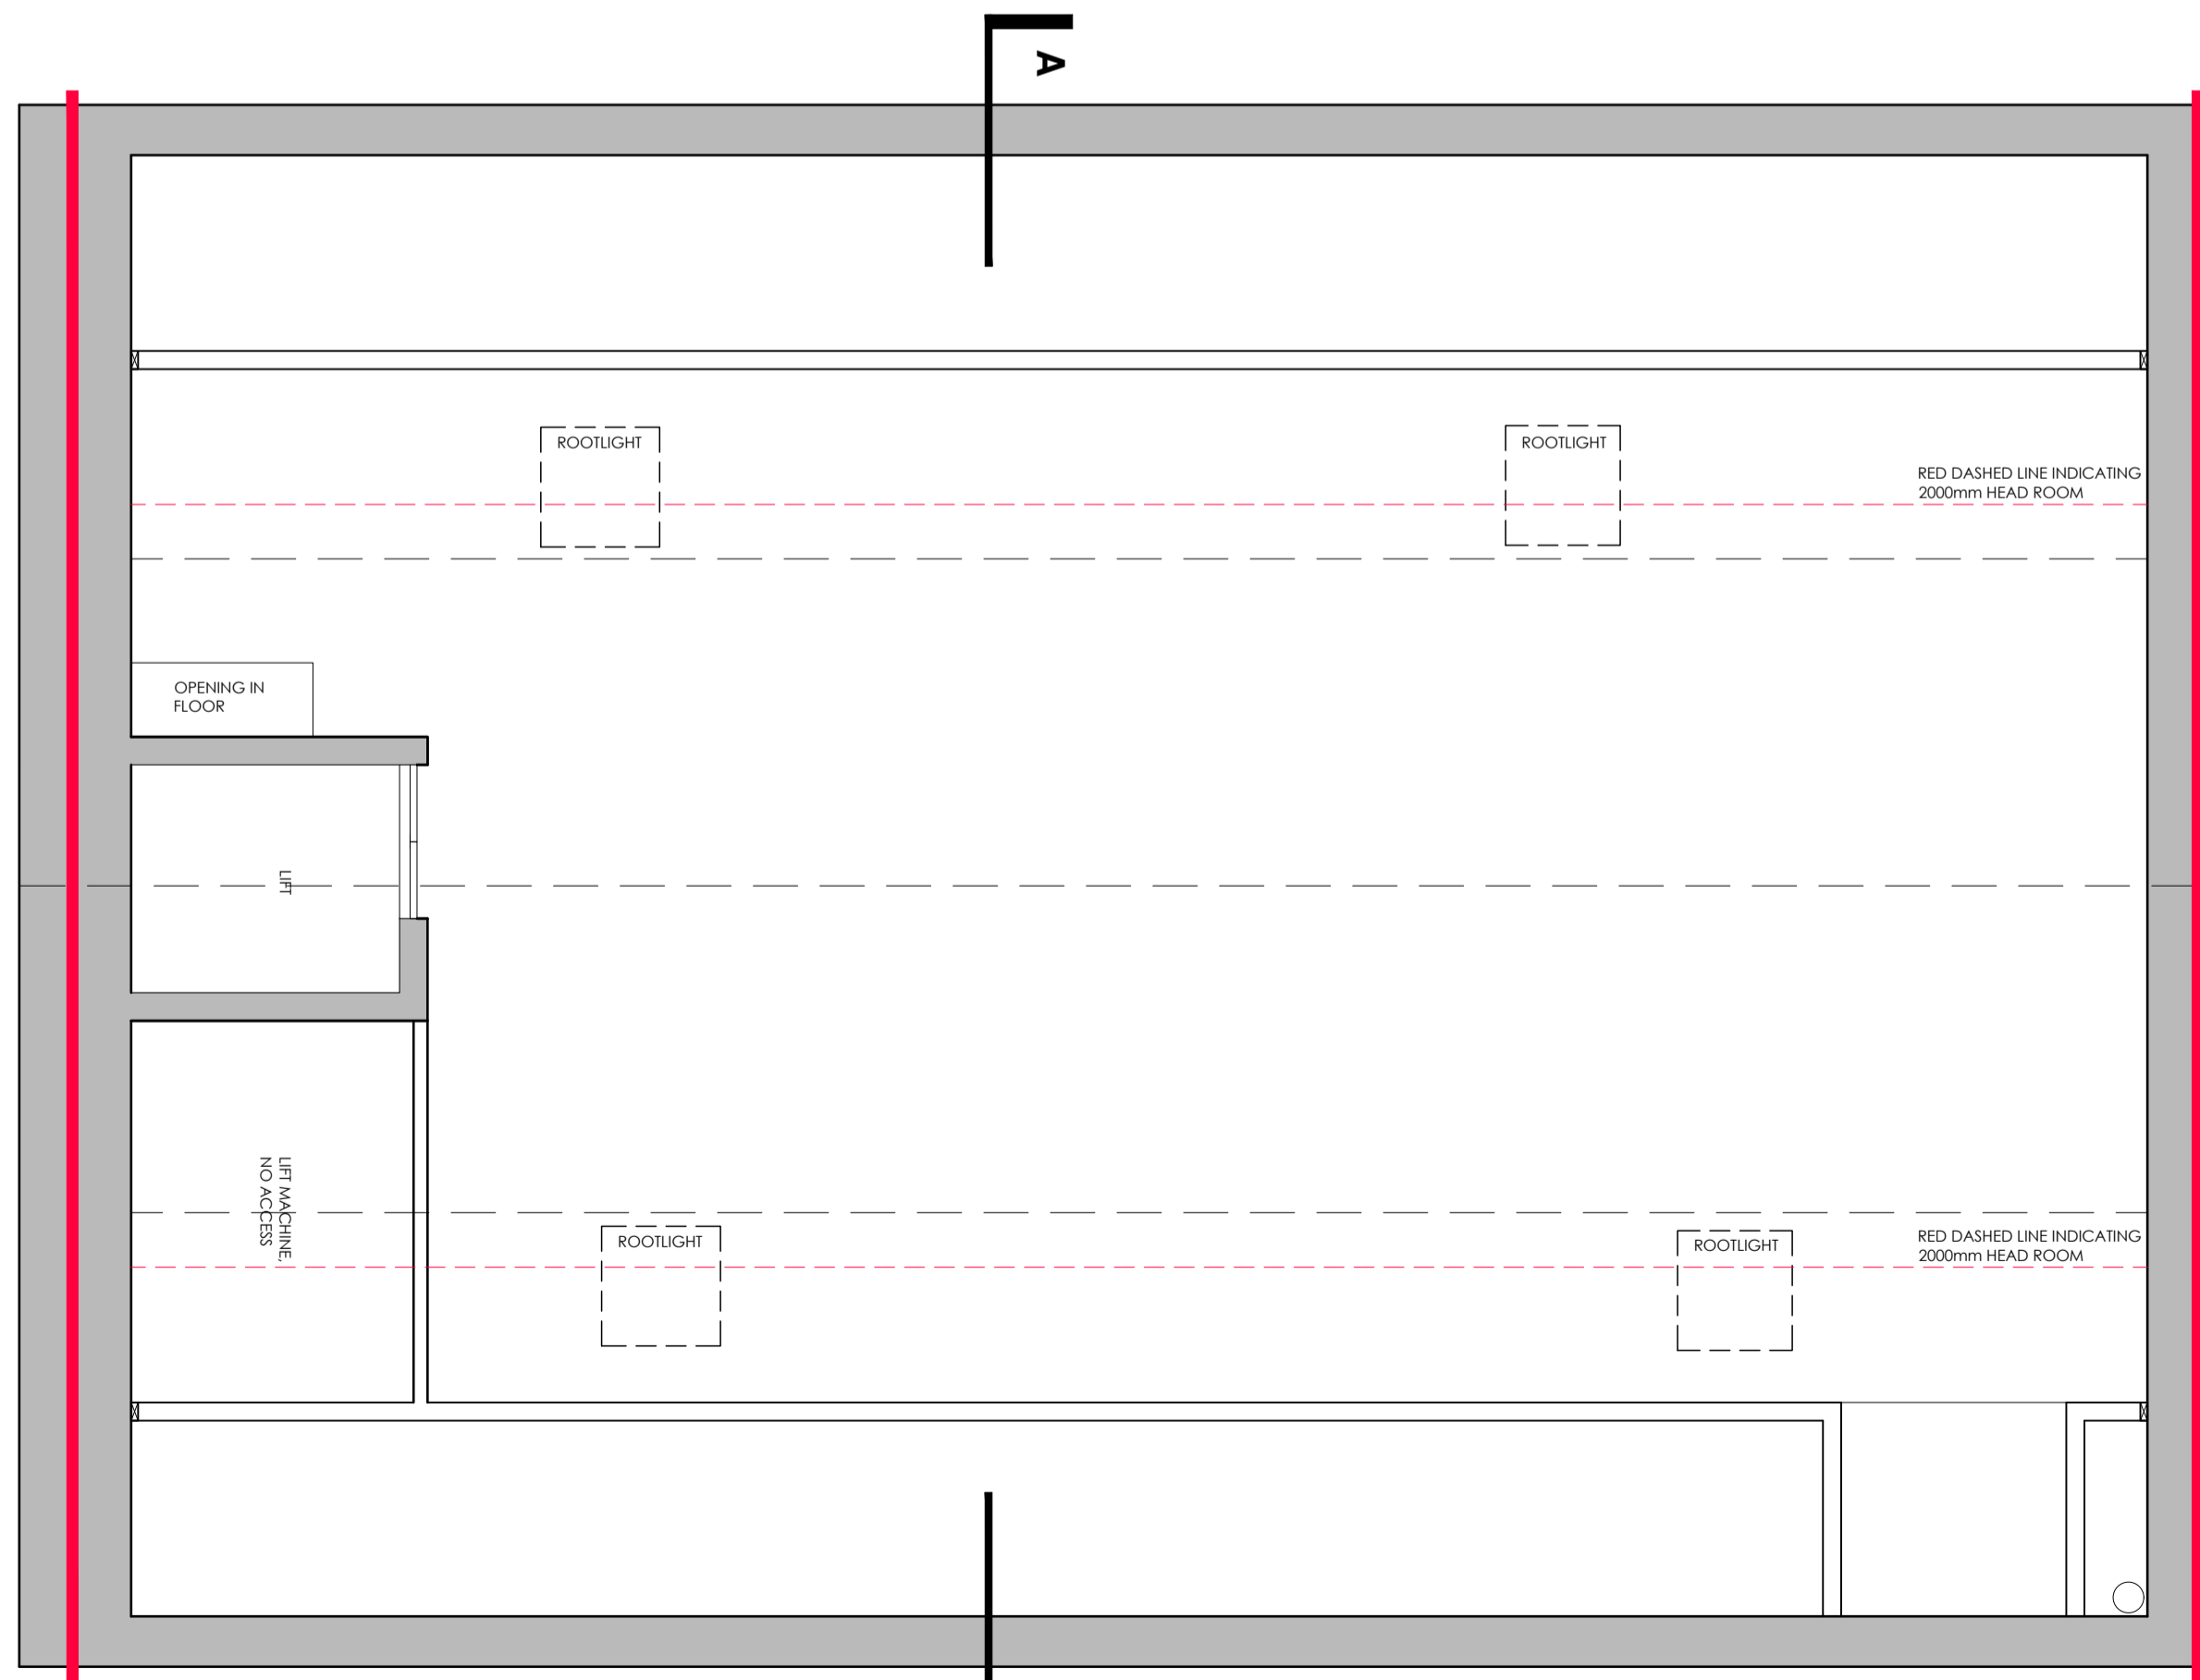

LOFT PLAN
SCALE 1/50



This drawing is solely for the purposes of obtaining planning/building warrant approval. The drawing may be suitable for constructional purposes but it may be necessary to augment and/or amend this information for this purpose. No liability will be accepted for any omission on this drawing should the drawing be used for constructional purposes.

This drawing, its contents and all information contained therein is protected by copyright. This drawing is for preliminary or planning purposes only unless specifically noted otherwise below, and does not constitute a construction issue drawing.

REV	DATE	DESCRIPTION	BY	CHKD

Thomson Hunter Architects
 post@thomsonhunter.co.uk | 01663 924171

PROPOSED RESIDENTIAL DEVELOPMENT
 BERKELEY STREET
 GLASGOW
 SIXH COMMITTEE

FIRST FLOOR, SECOND FLOOR AND LOFT
 PLAN AS EXISTING

drawn: MS | scale: 1:50 @ A1 | date: 18/01/24

21.155.23