



This drawing is solely for the purposes of obtaining planning/building warrant approval. The drawing may be suitable for constructional purposes but it may be necessary to augment and/or amend this information for this purpose. No liability will be accepted for any omission on this drawing should the drawing be used for constructional purposes.



This drawing, its contents and all information contained therein is protected by copyright. This drawing is for preliminary or planning purposes only unless specifically noted otherwise below, and does not constitute a construction issue drawing.

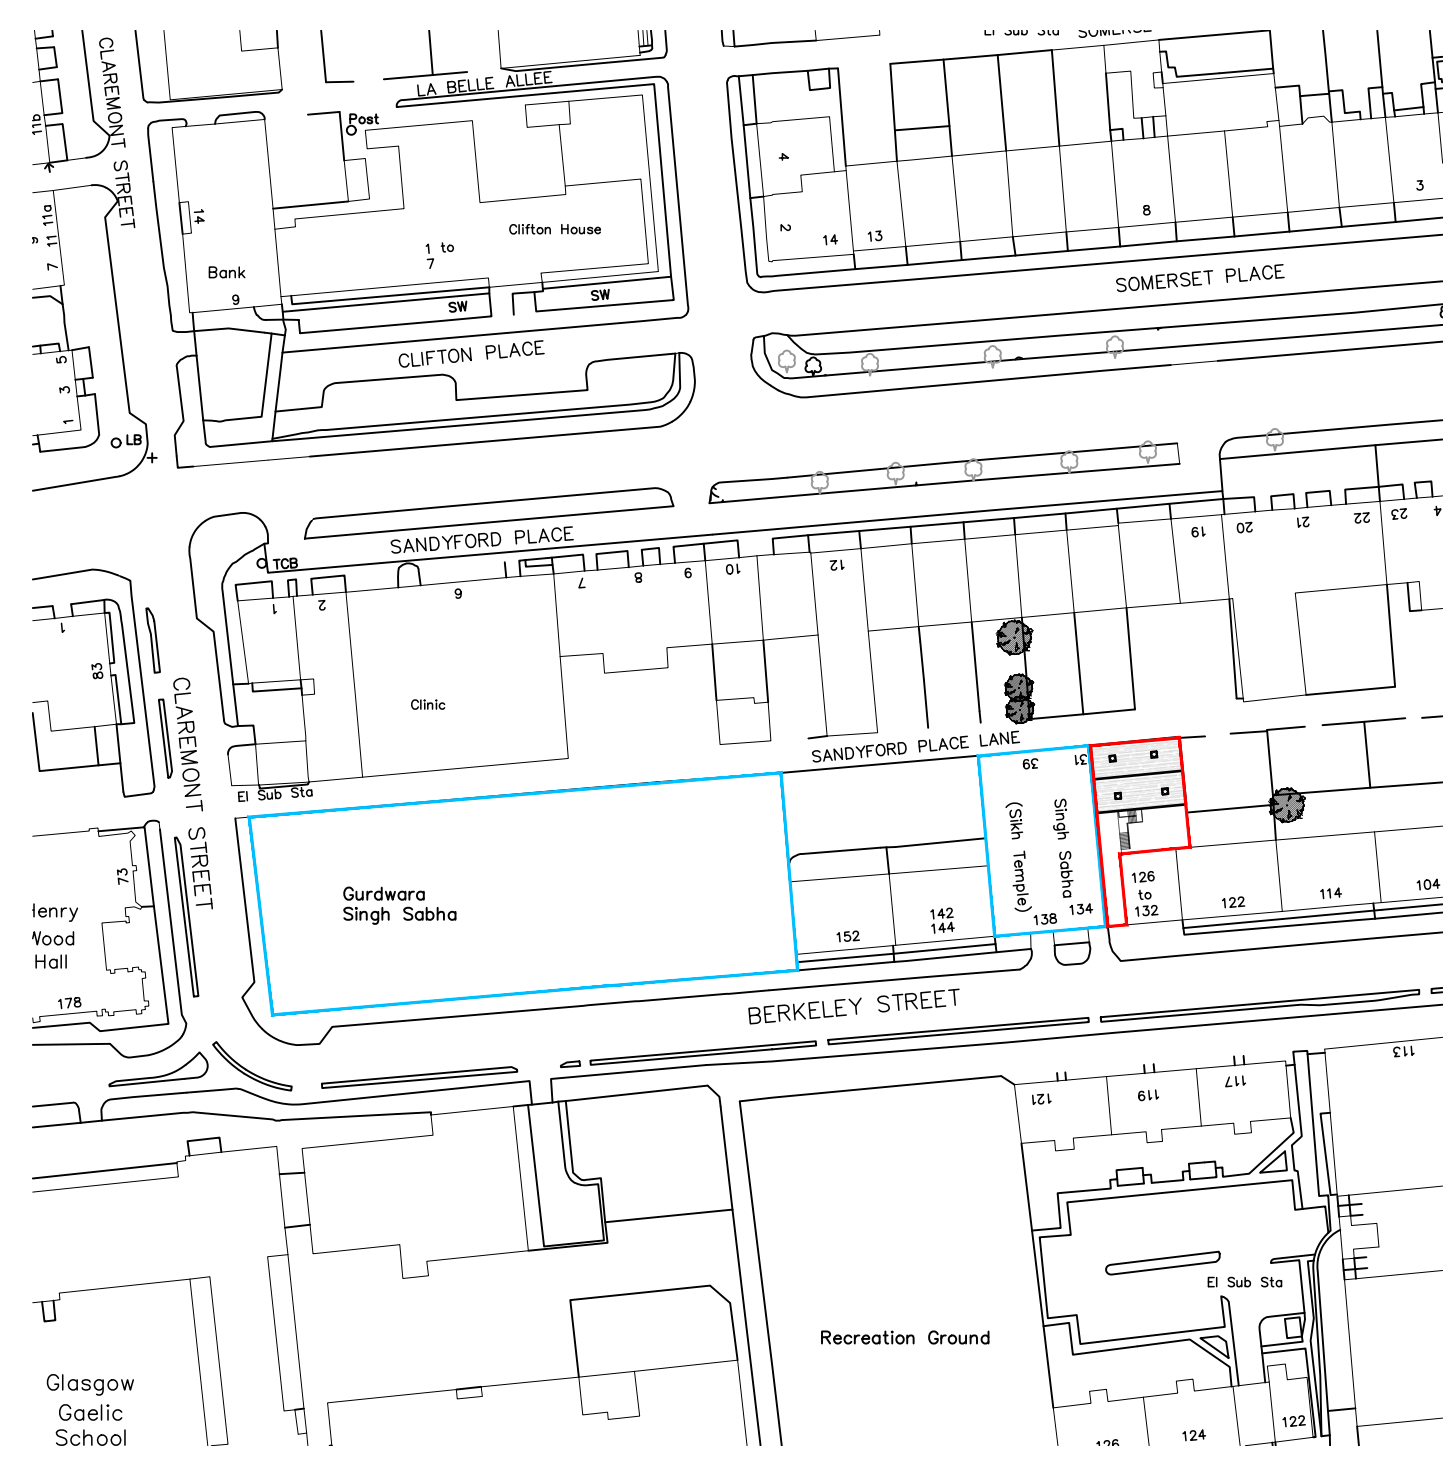


LOCATION PLAN
SCALE 1:1250

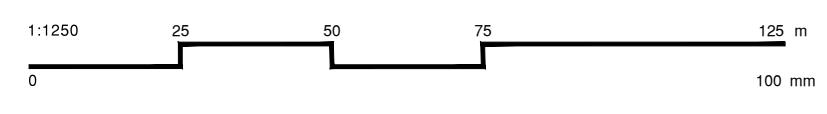

PARKING NOTES
ON STREET PARKING IS AVAILABLE ON BERKELEY STREET.
THE PROPERTY IS BOUNDED BY 2 DELINEATED CAR AREAS. THE MULTI STOREY CAR PARK OWNED BY CENTRAL GURDWARA SINGH SABHA IS AVAILABLE FOR OCCUPANTS USE.

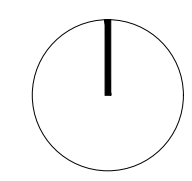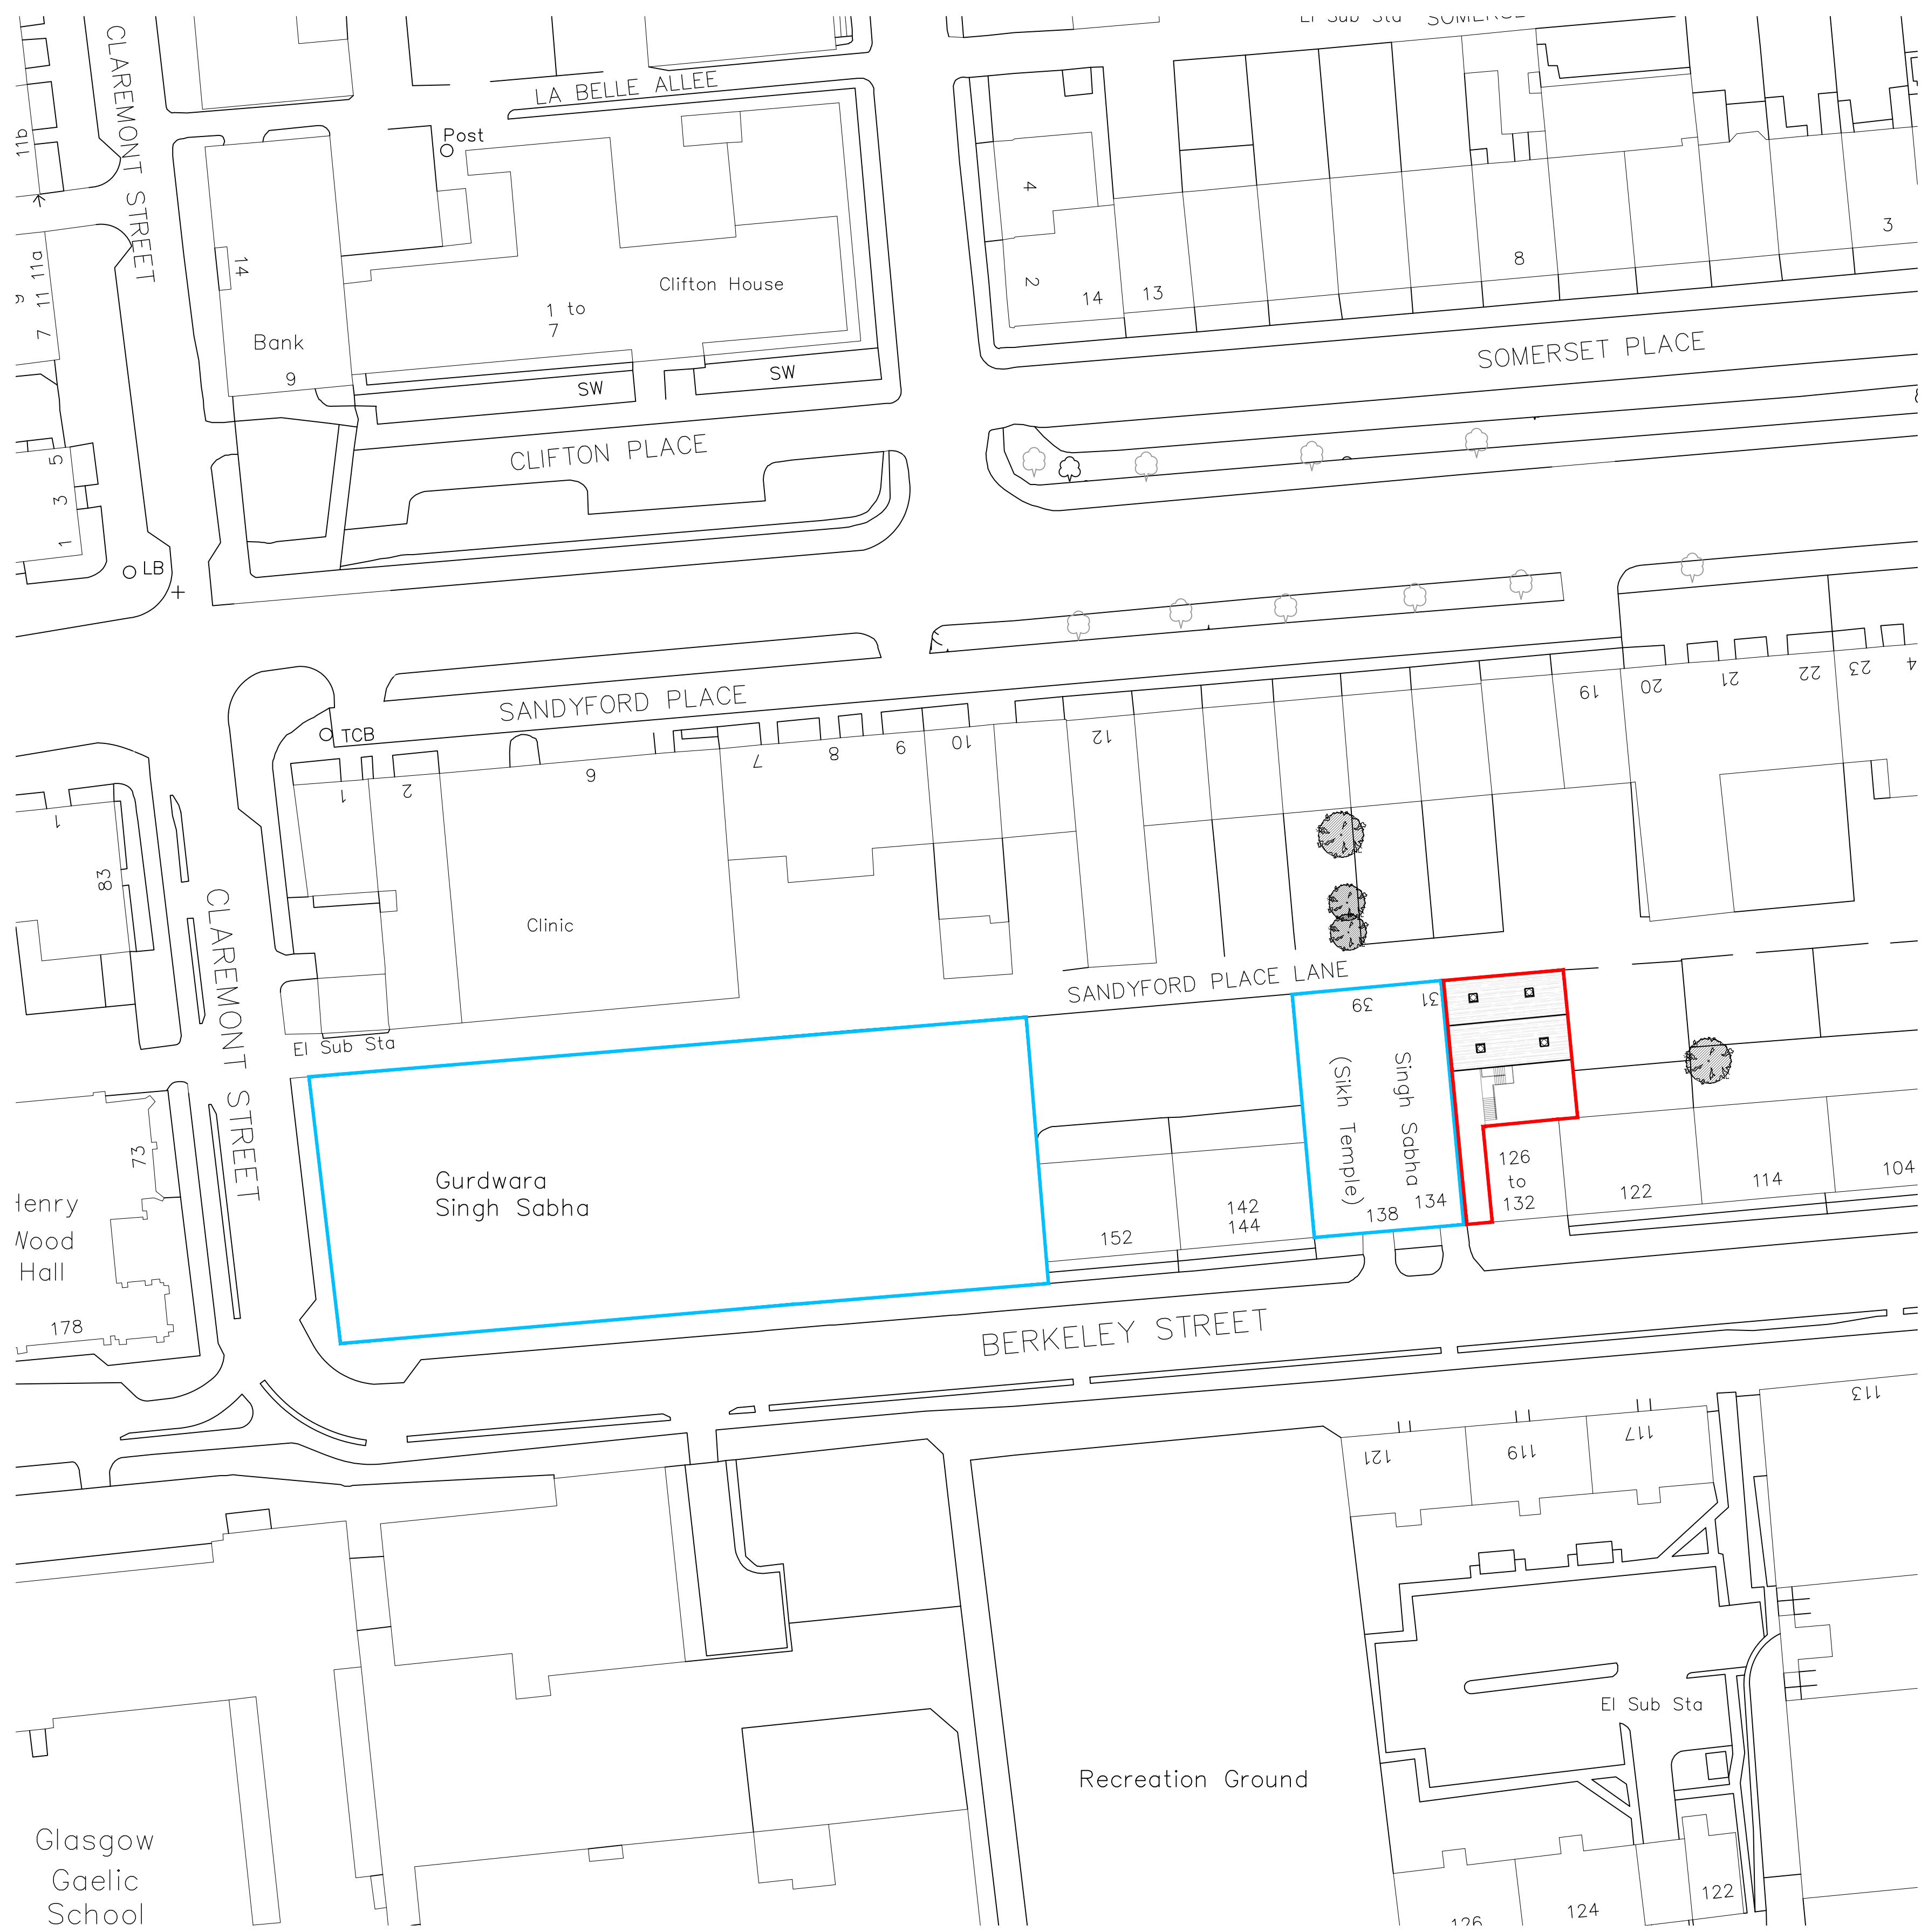

SITE PLAN
SCALE 1:500

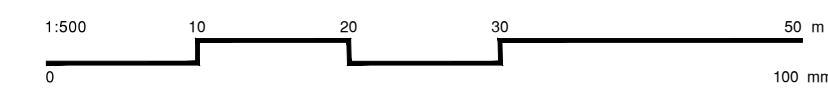

| REV | DATE | DESCRIPTION | BY |
|-----|------|-------------|----|
| | | | |



post@thomsonhunter.co.uk | 01563 924171
PROPOSED RESIDENTIAL DEVELOPMENT
BERKELEY STREET, GLASGOW
SIKH COMMITTEE
LOCATION AND SITE PLAN
drawn: MS | scale: 1:1250 / 500 | date: 18.01.24
@ AH

21.155.21