

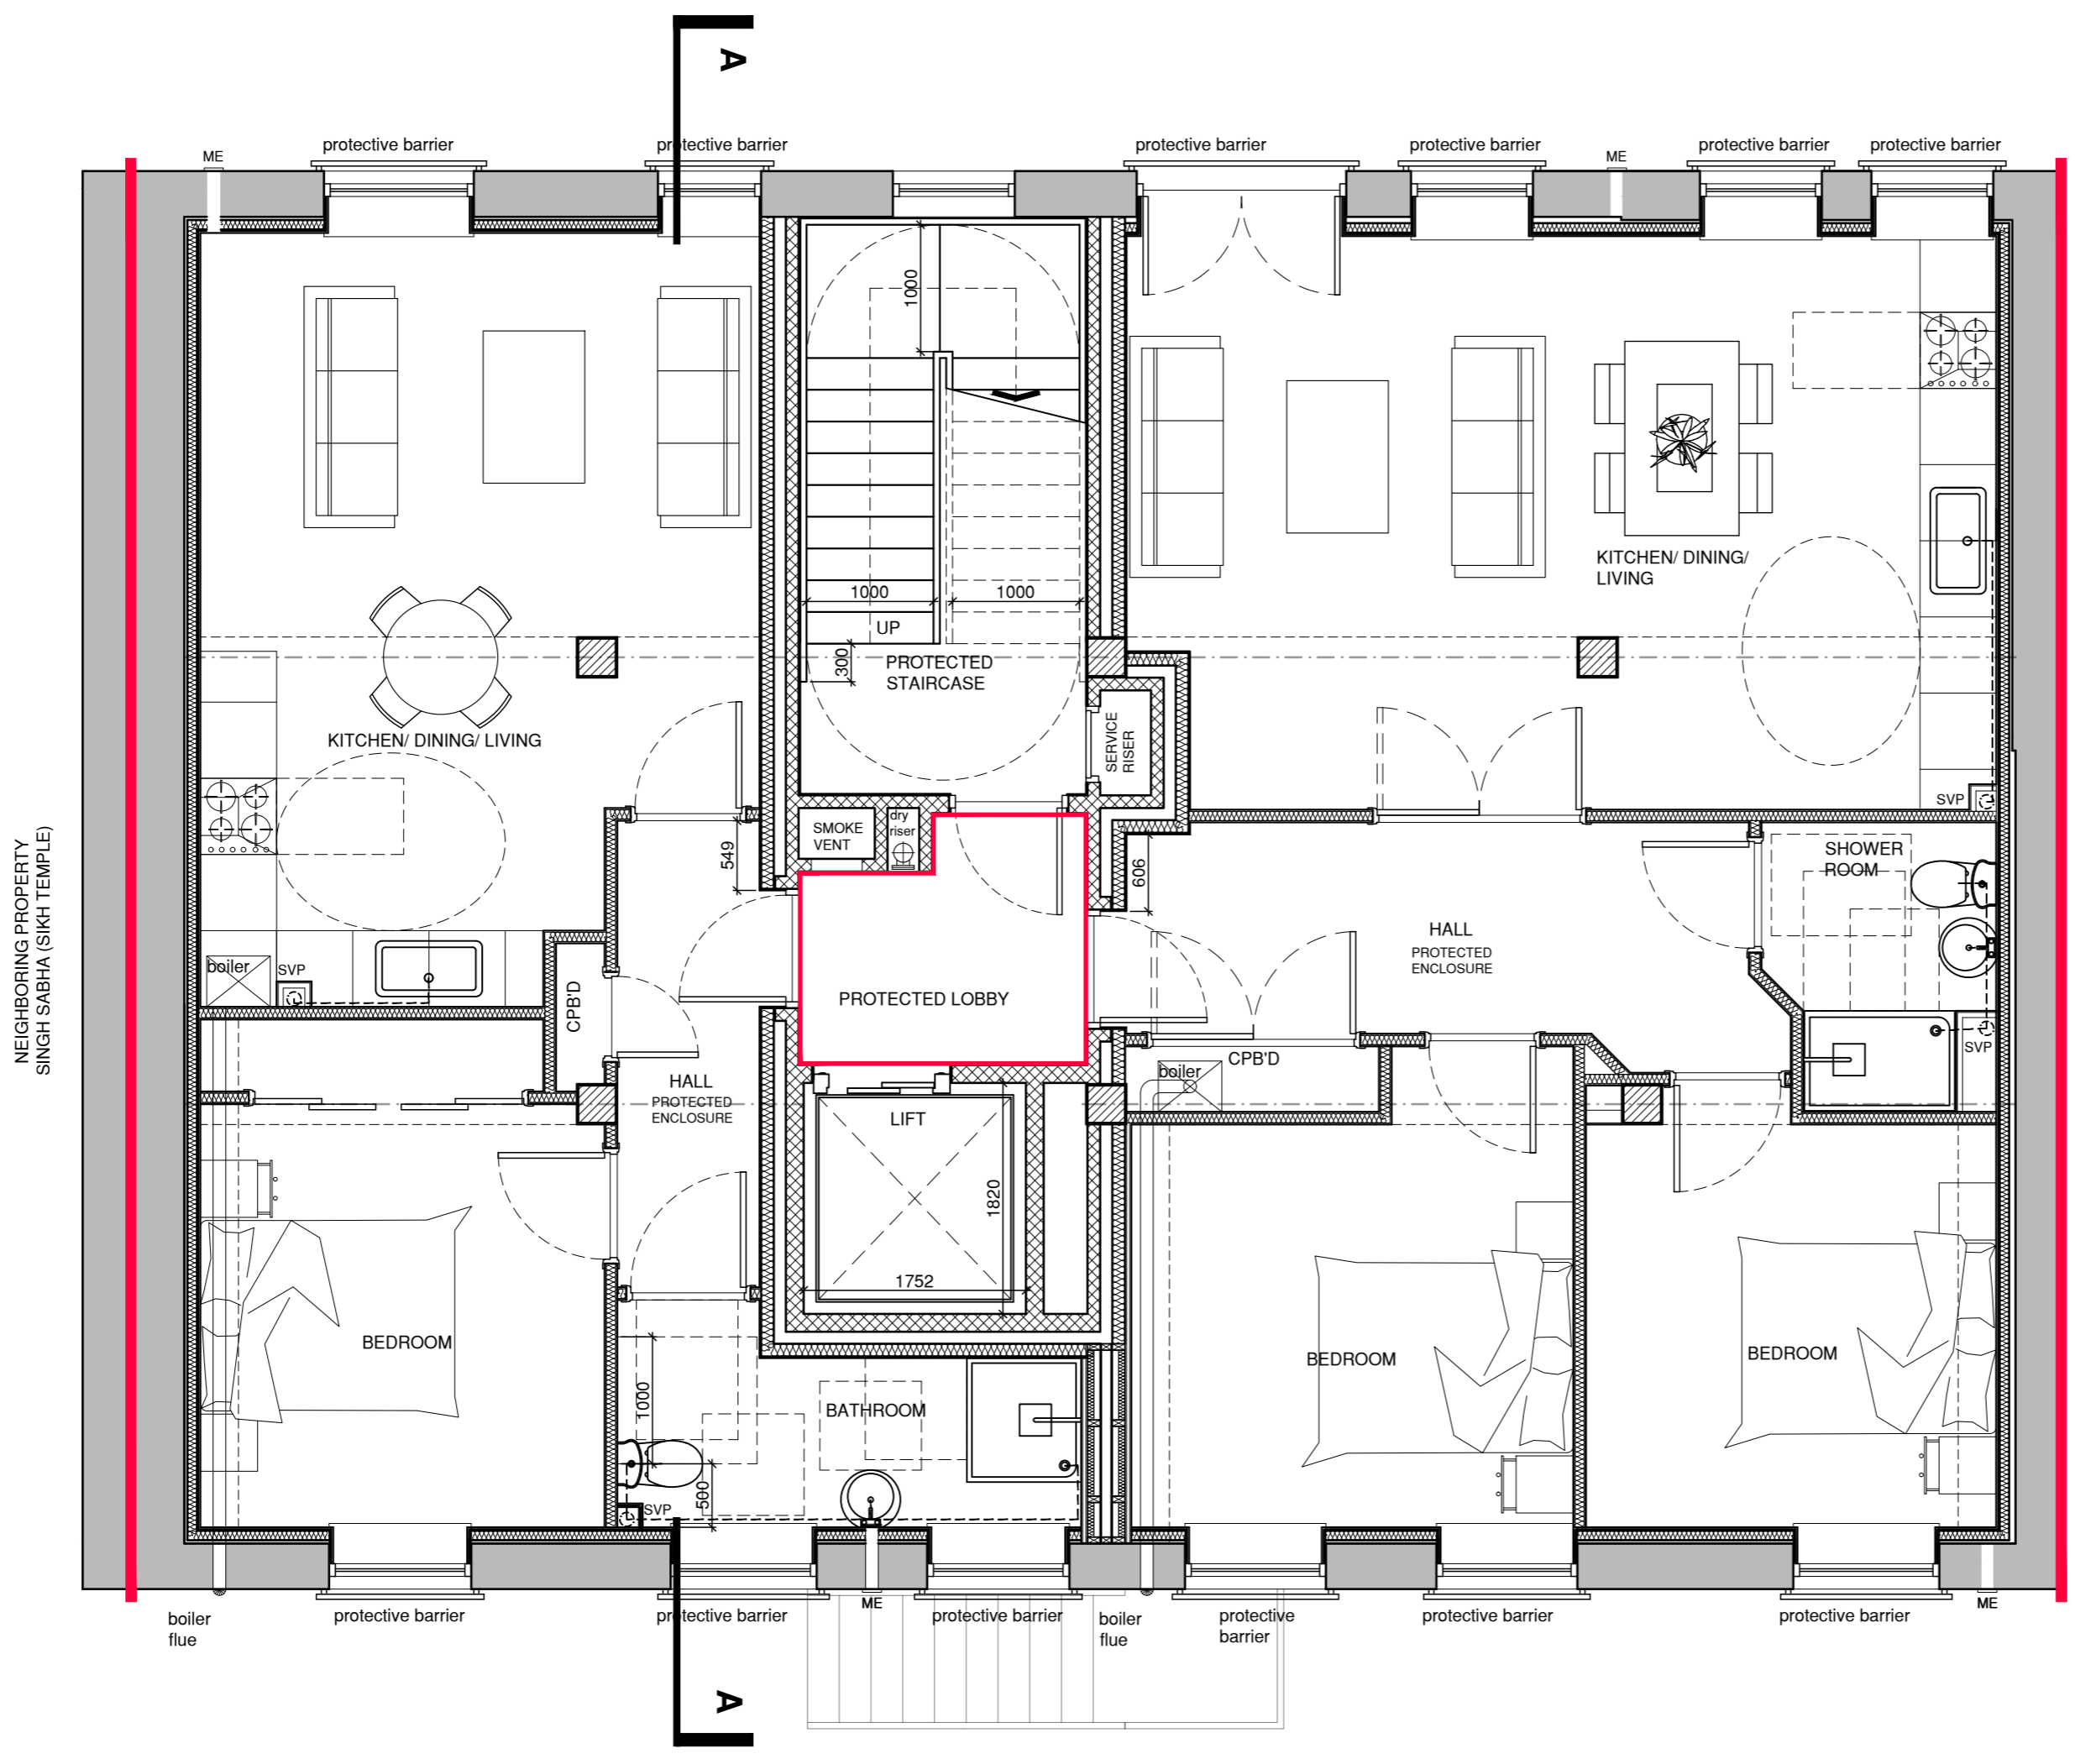


This drawing is solely for the purposes of obtaining planning/building warrant approval. The drawing may be suitable for constructional purposes but it may be necessary to augment/and or amend this information for this purpose. No liability will be accepted for any omission on this drawing should the drawing be used for constructional purposes.


This drawing, its contents and all information contained therein is protected by copyright. This drawing is for preliminary or planning purposes only unless specifically noted otherwise below, and does not constitute a construction issue drawing.

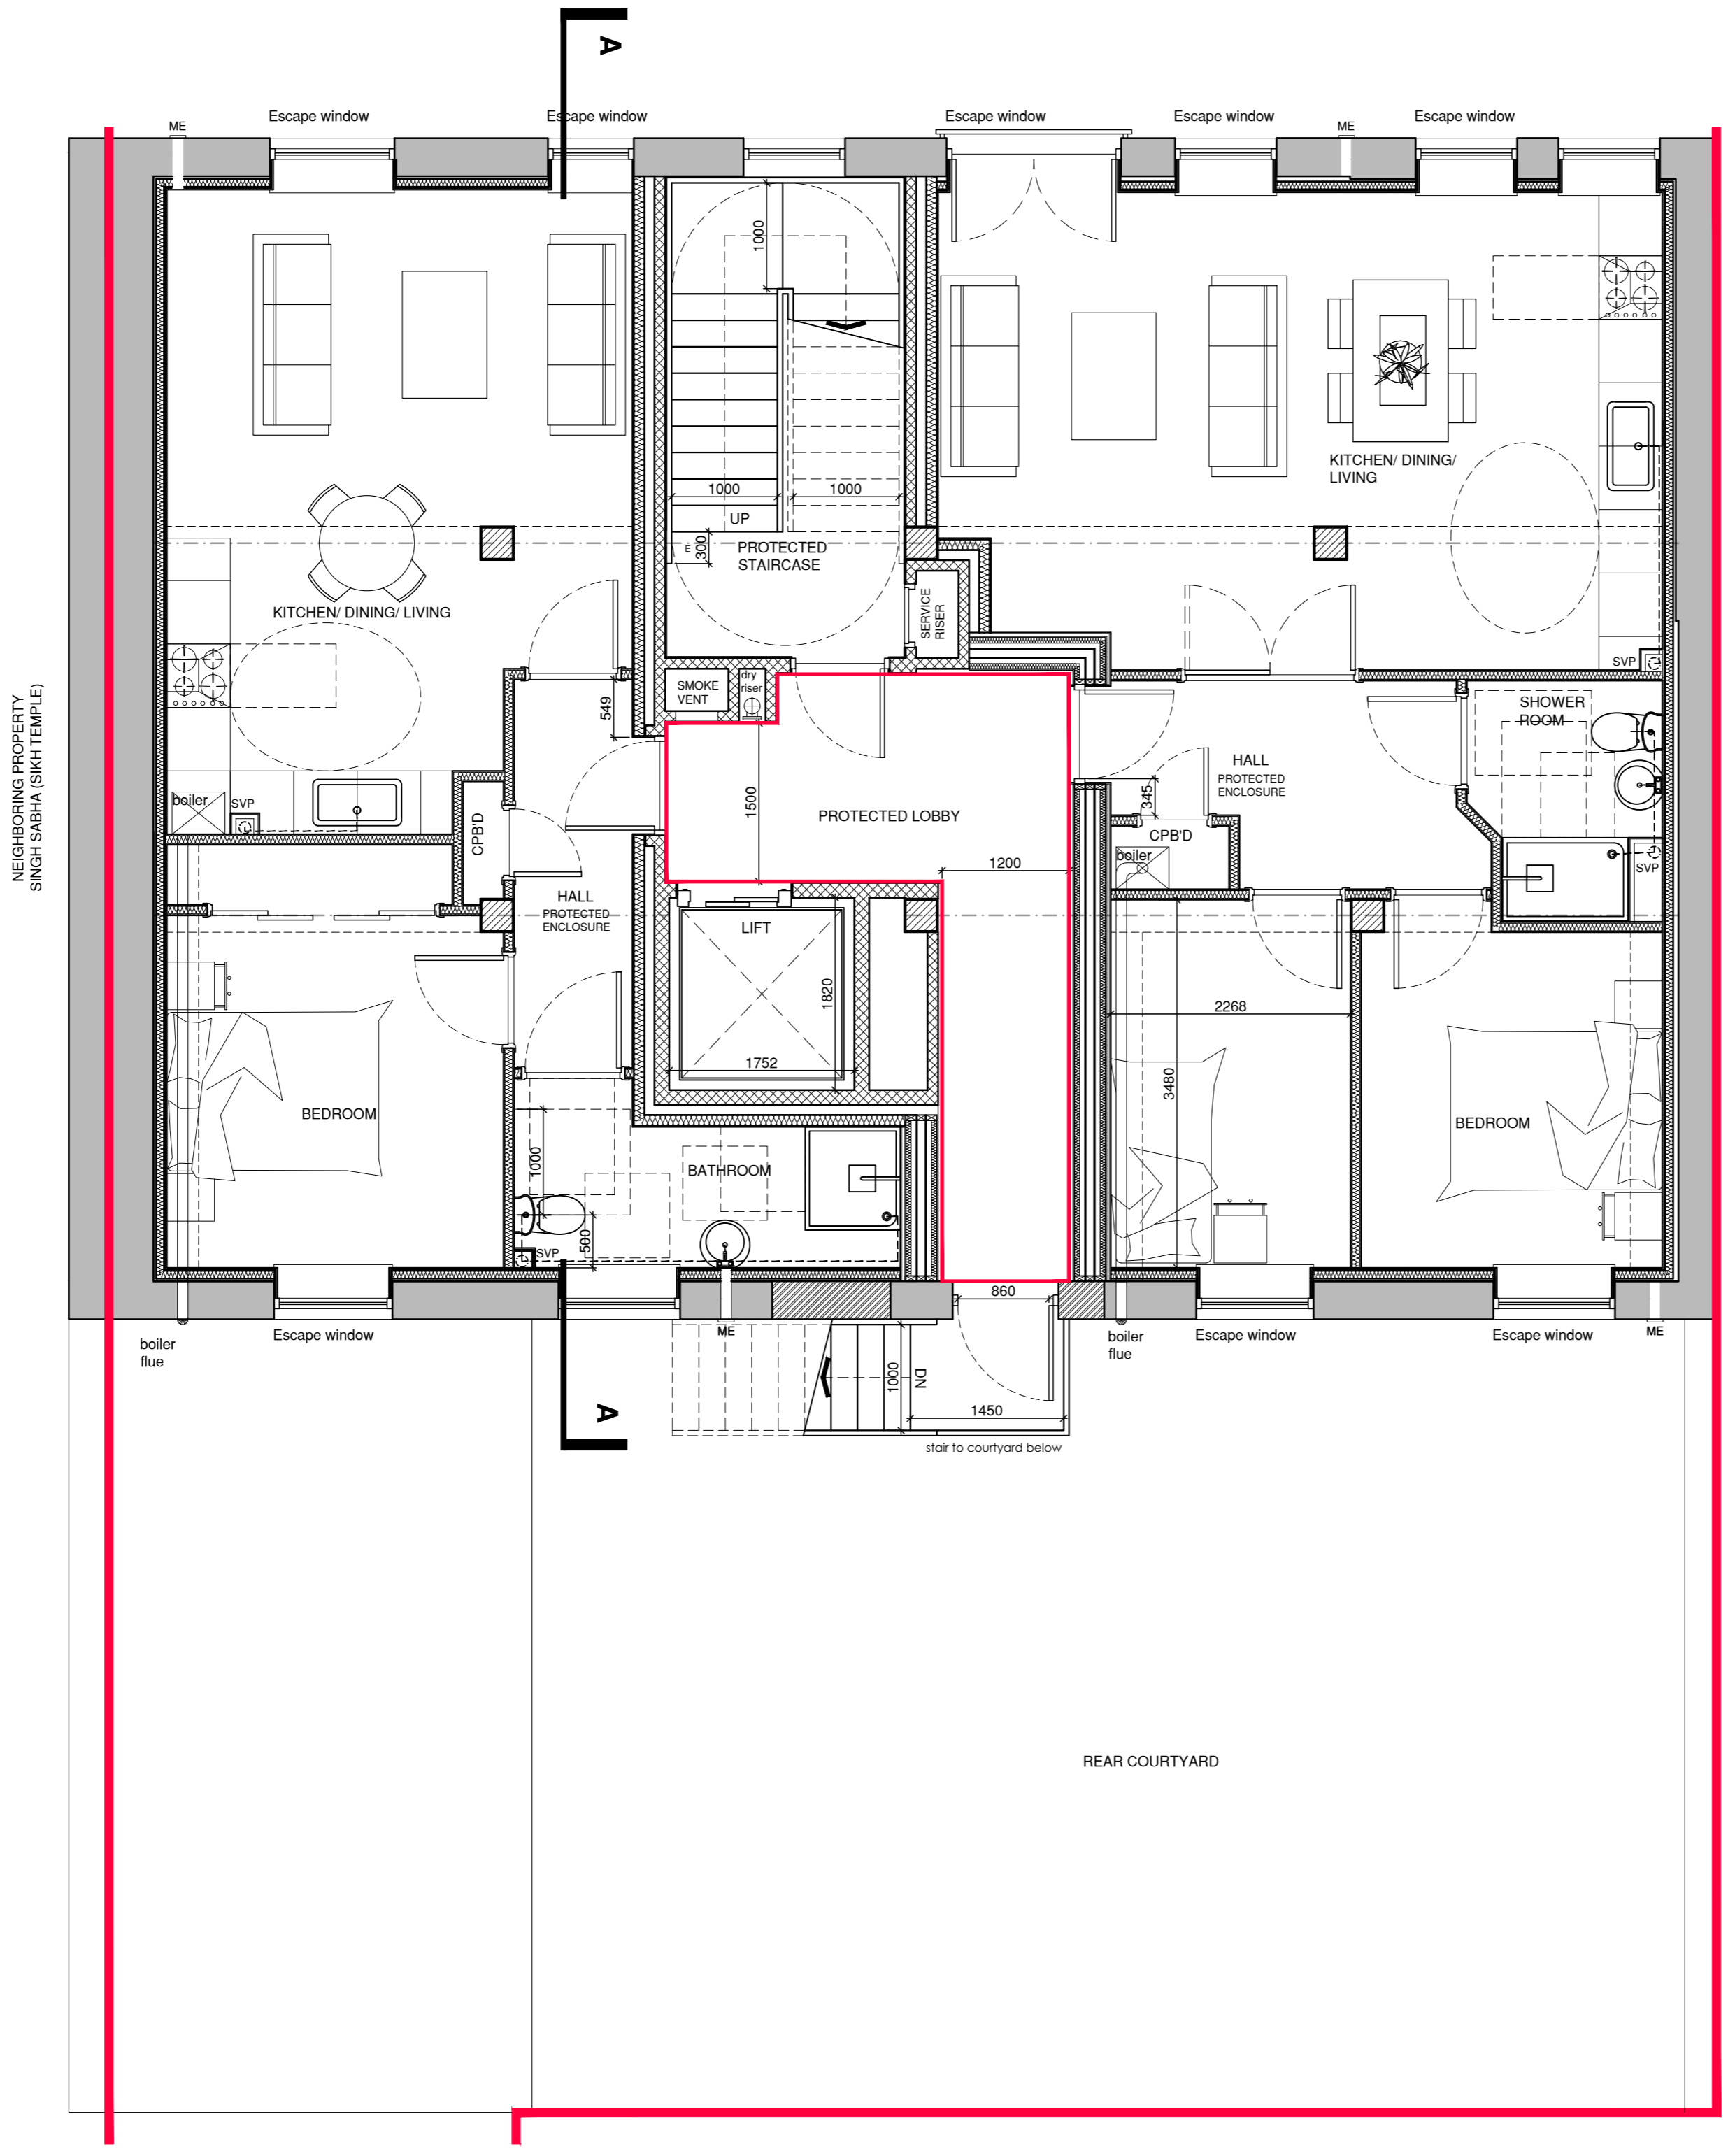

SECOND FLOOR PLAN  
SCALE 1/50

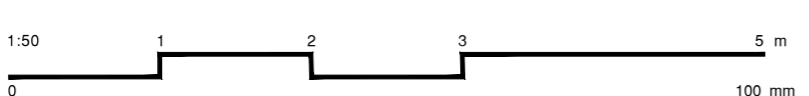

FIRST FLOOR PLAN  
SCALE 1/50

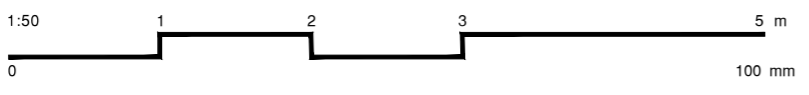

A 120902 access to rear courtyard provided via rear MS exit door with stairs. (Bst layout altered to allow for access from protected lobby to rear exit door).

REV	DATE	DESCRIPTION	BY	CHECKED

<input type="checkbox"/>	primary
<input type="checkbox"/>	stairing
<input type="checkbox"/>	mezz
<input type="checkbox"/>	water
<input type="checkbox"/>	structure

**Thomson Hunter Architects**  
 01563 524171  
 post@thomsonhunter.co.uk

PROPOSED RESIDENTIAL DEVELOPMENT  
 BERKELEY STREET  
 GLASGOW  
 SIKH COMMITTEE

FIRST AND SECOND FLOOR AS PROPOSED  
 drawn: MS | scale: 1:50 @ A1 | date: 18/01/24

21.155.26A