



**Notes**  
 Copyright and not to be reproduced without the consent of Holmes Miller. Holmes Miller accepts responsibility for this document only to the commissioning Party and not to any other. Holmes Miller does not accept liability for accuracy or veracity of survey information provided by others and horizontal dimensions and levels provided by Holmes Miller and based on survey information provided by others must be verified on site. DO NOT SCALE. Use figured dimensions only.

**Masonry Construction**  
 Refer to F30 specification (which includes SE input) together with SE drawings and specifications for full details of wall ties, supports, restrains and similar.

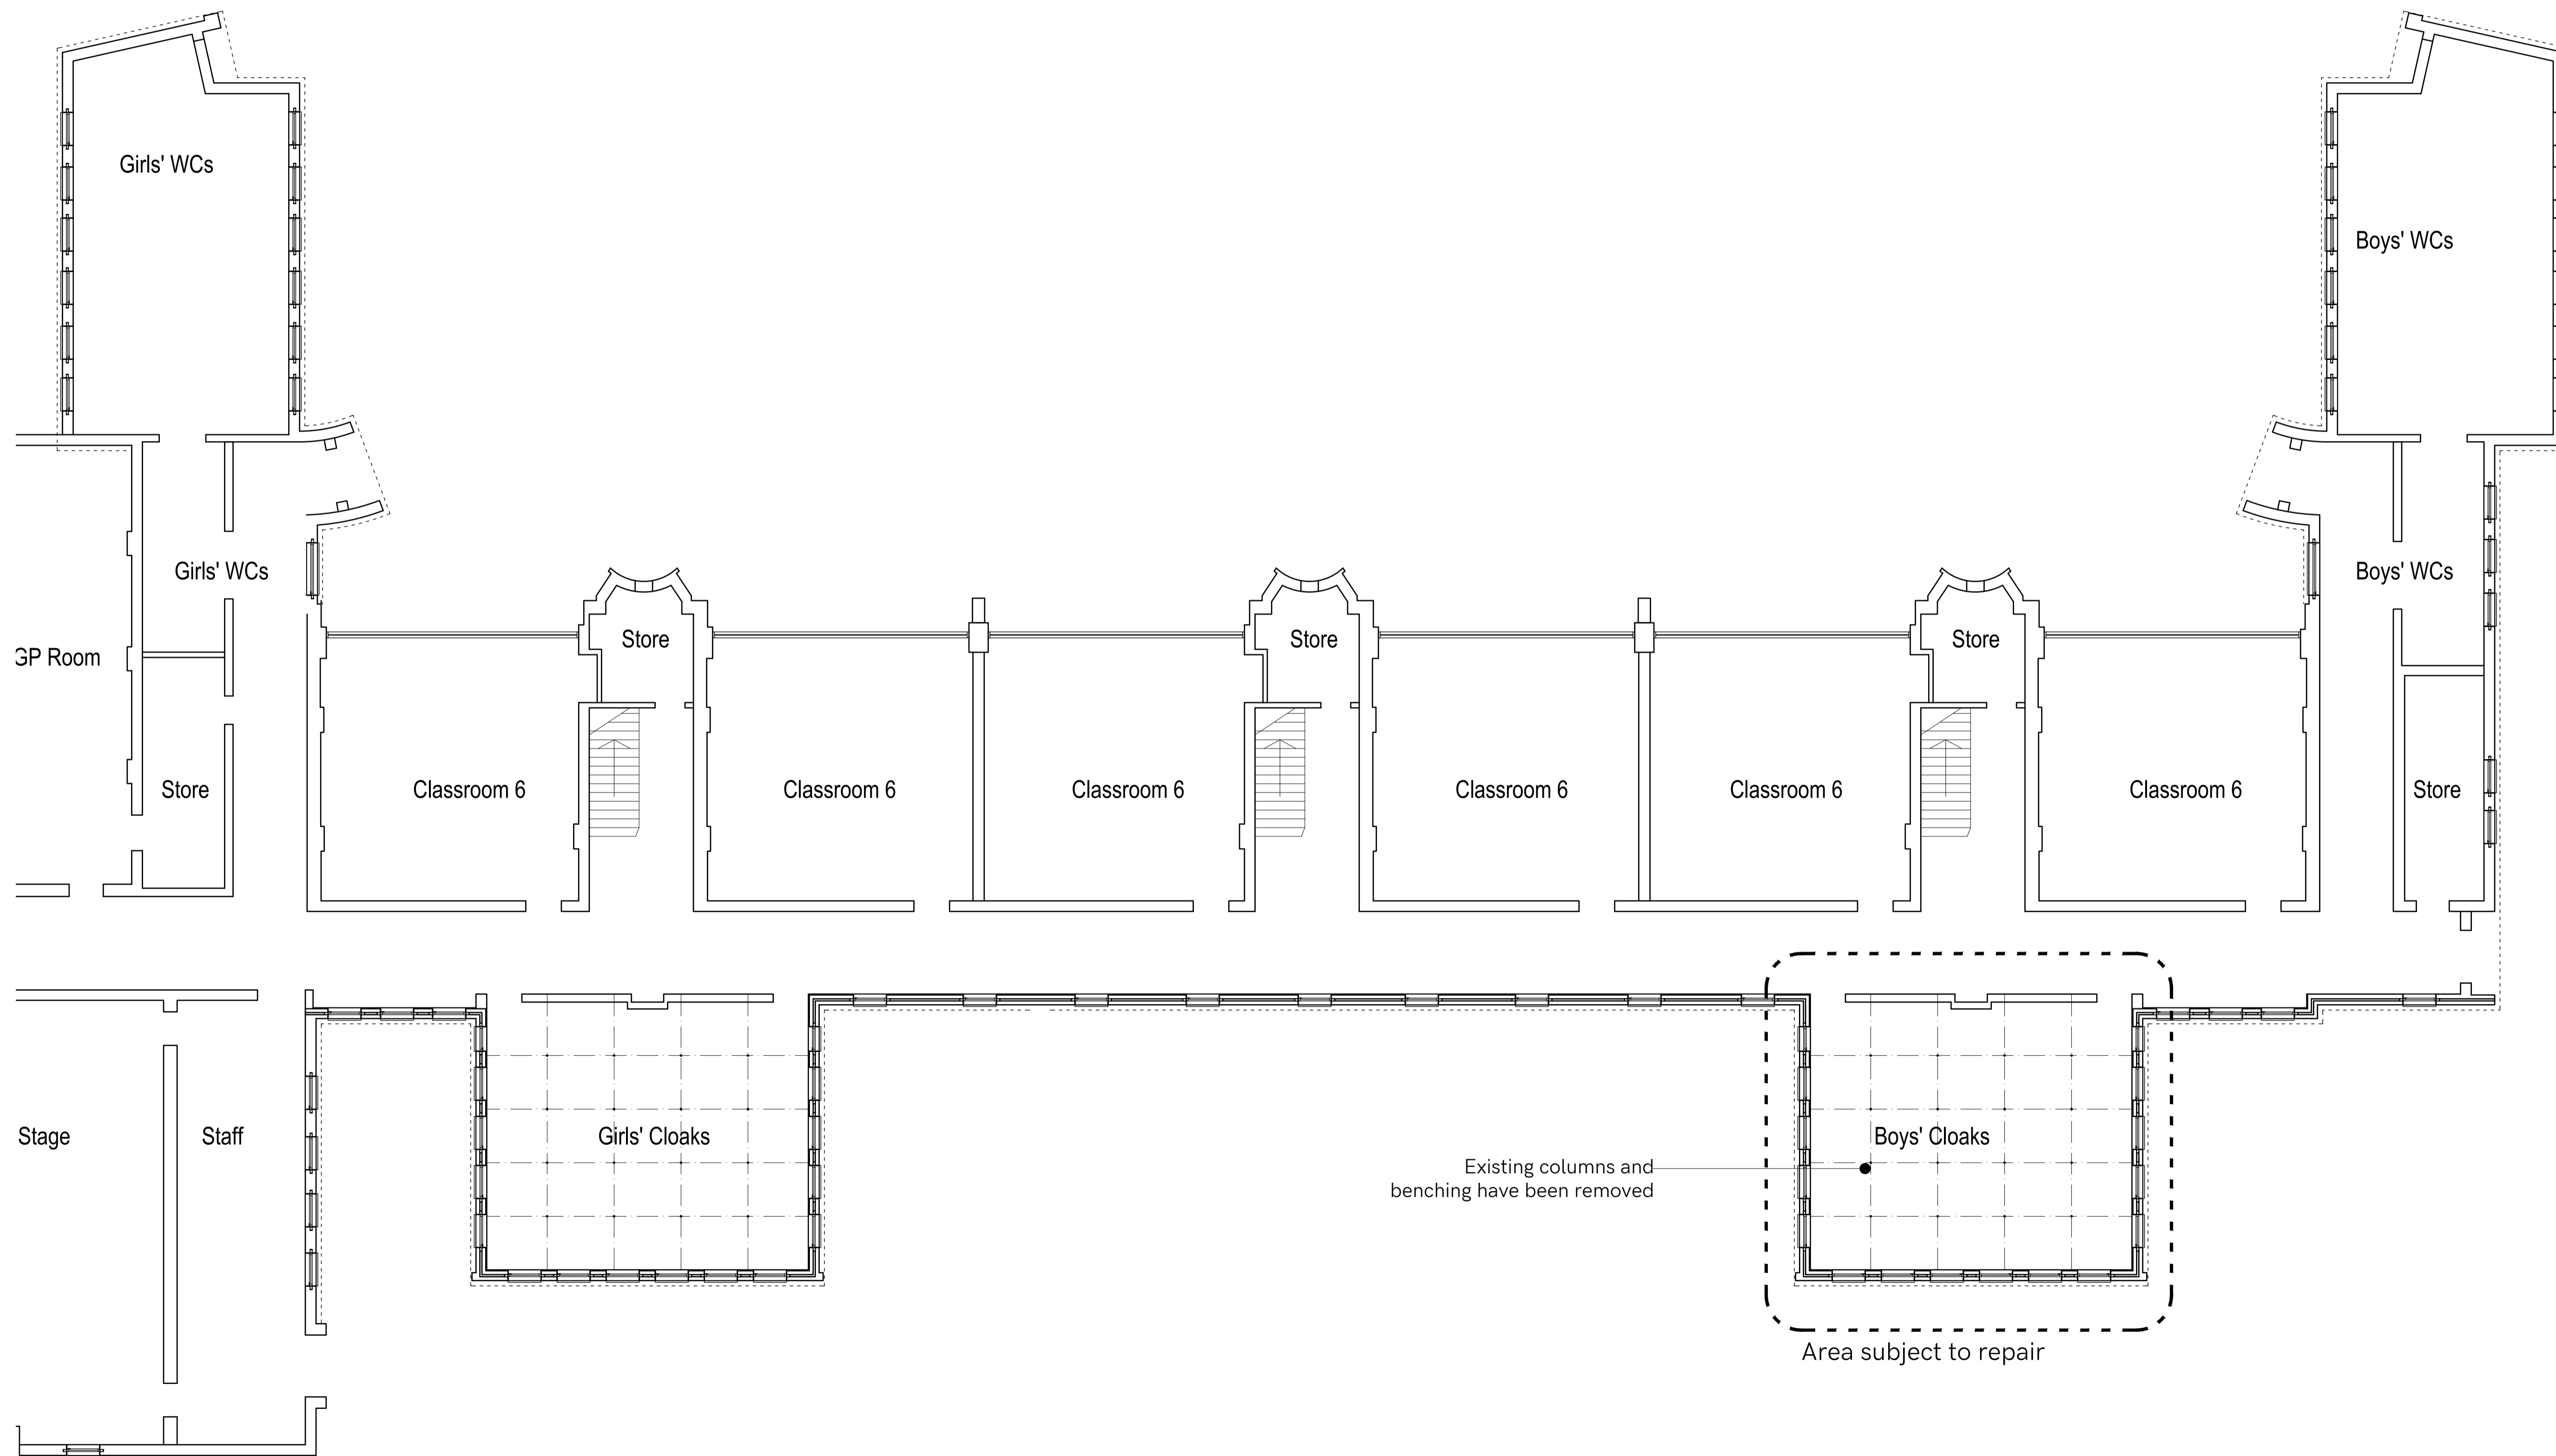

P01	First Issue	JG	RH	16.02.24
Rev	Notes	Drawn	Appr	Date

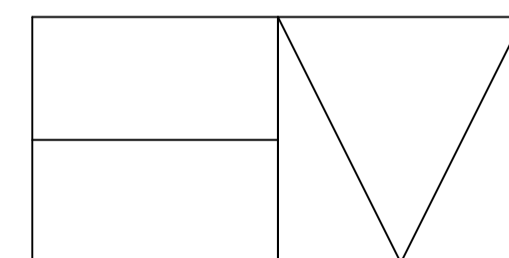

**Holmes Miller**  
 89 Minerva Street  
 Glasgow  
 G3 8LE  
 0141 204 2080  
 www.holmesmiller.com

**Project** 5254  
 Thorntree Primary School  
 Cloakroom Roof Repair

**Drawing Name**  
 Existing Ground Floor Plan

Scale @ A1	Checked	Revision
1:100	RH	P01

**Drawing Number**  
 5254-HML-01-00-D-A-10000