
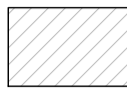



SHEET LEGEND	
	EXISTING WALLS
	AREA OUT OF DEMISE
	DEMISE LINE


NOTES:

THE CONTRACTOR IS RESPONSIBLE FOR CHECKING DIMENSIONS, TOLERANCES AND REFERENCES. ANY DISCREPANCIES ARE TO BE VERIFIED WITH THE ARCHITECT BEFORE PROCEEDING WITH THE WORKS ON SITE OR OFF SITE FABRICATION

WHERE AN ITEM OR DETAIL IS COVERED OR DESCRIBED ON DRAWINGS OF DIFFERENT SCALES THE LARGER SCALE DRAWING IS TO BE WORKED TO.

DO NOT SCALE FROM THIS DRAWING. FIGURED DIMENSIONS TO BE WORKED TO IN ALL CASES.



THIS IS A COPYRIGHT (C) DRAWING AND IS NOT TO BE REPRODUCED WITHOUT THE WRITTEN PERMISSION OF THE ARCHITECT

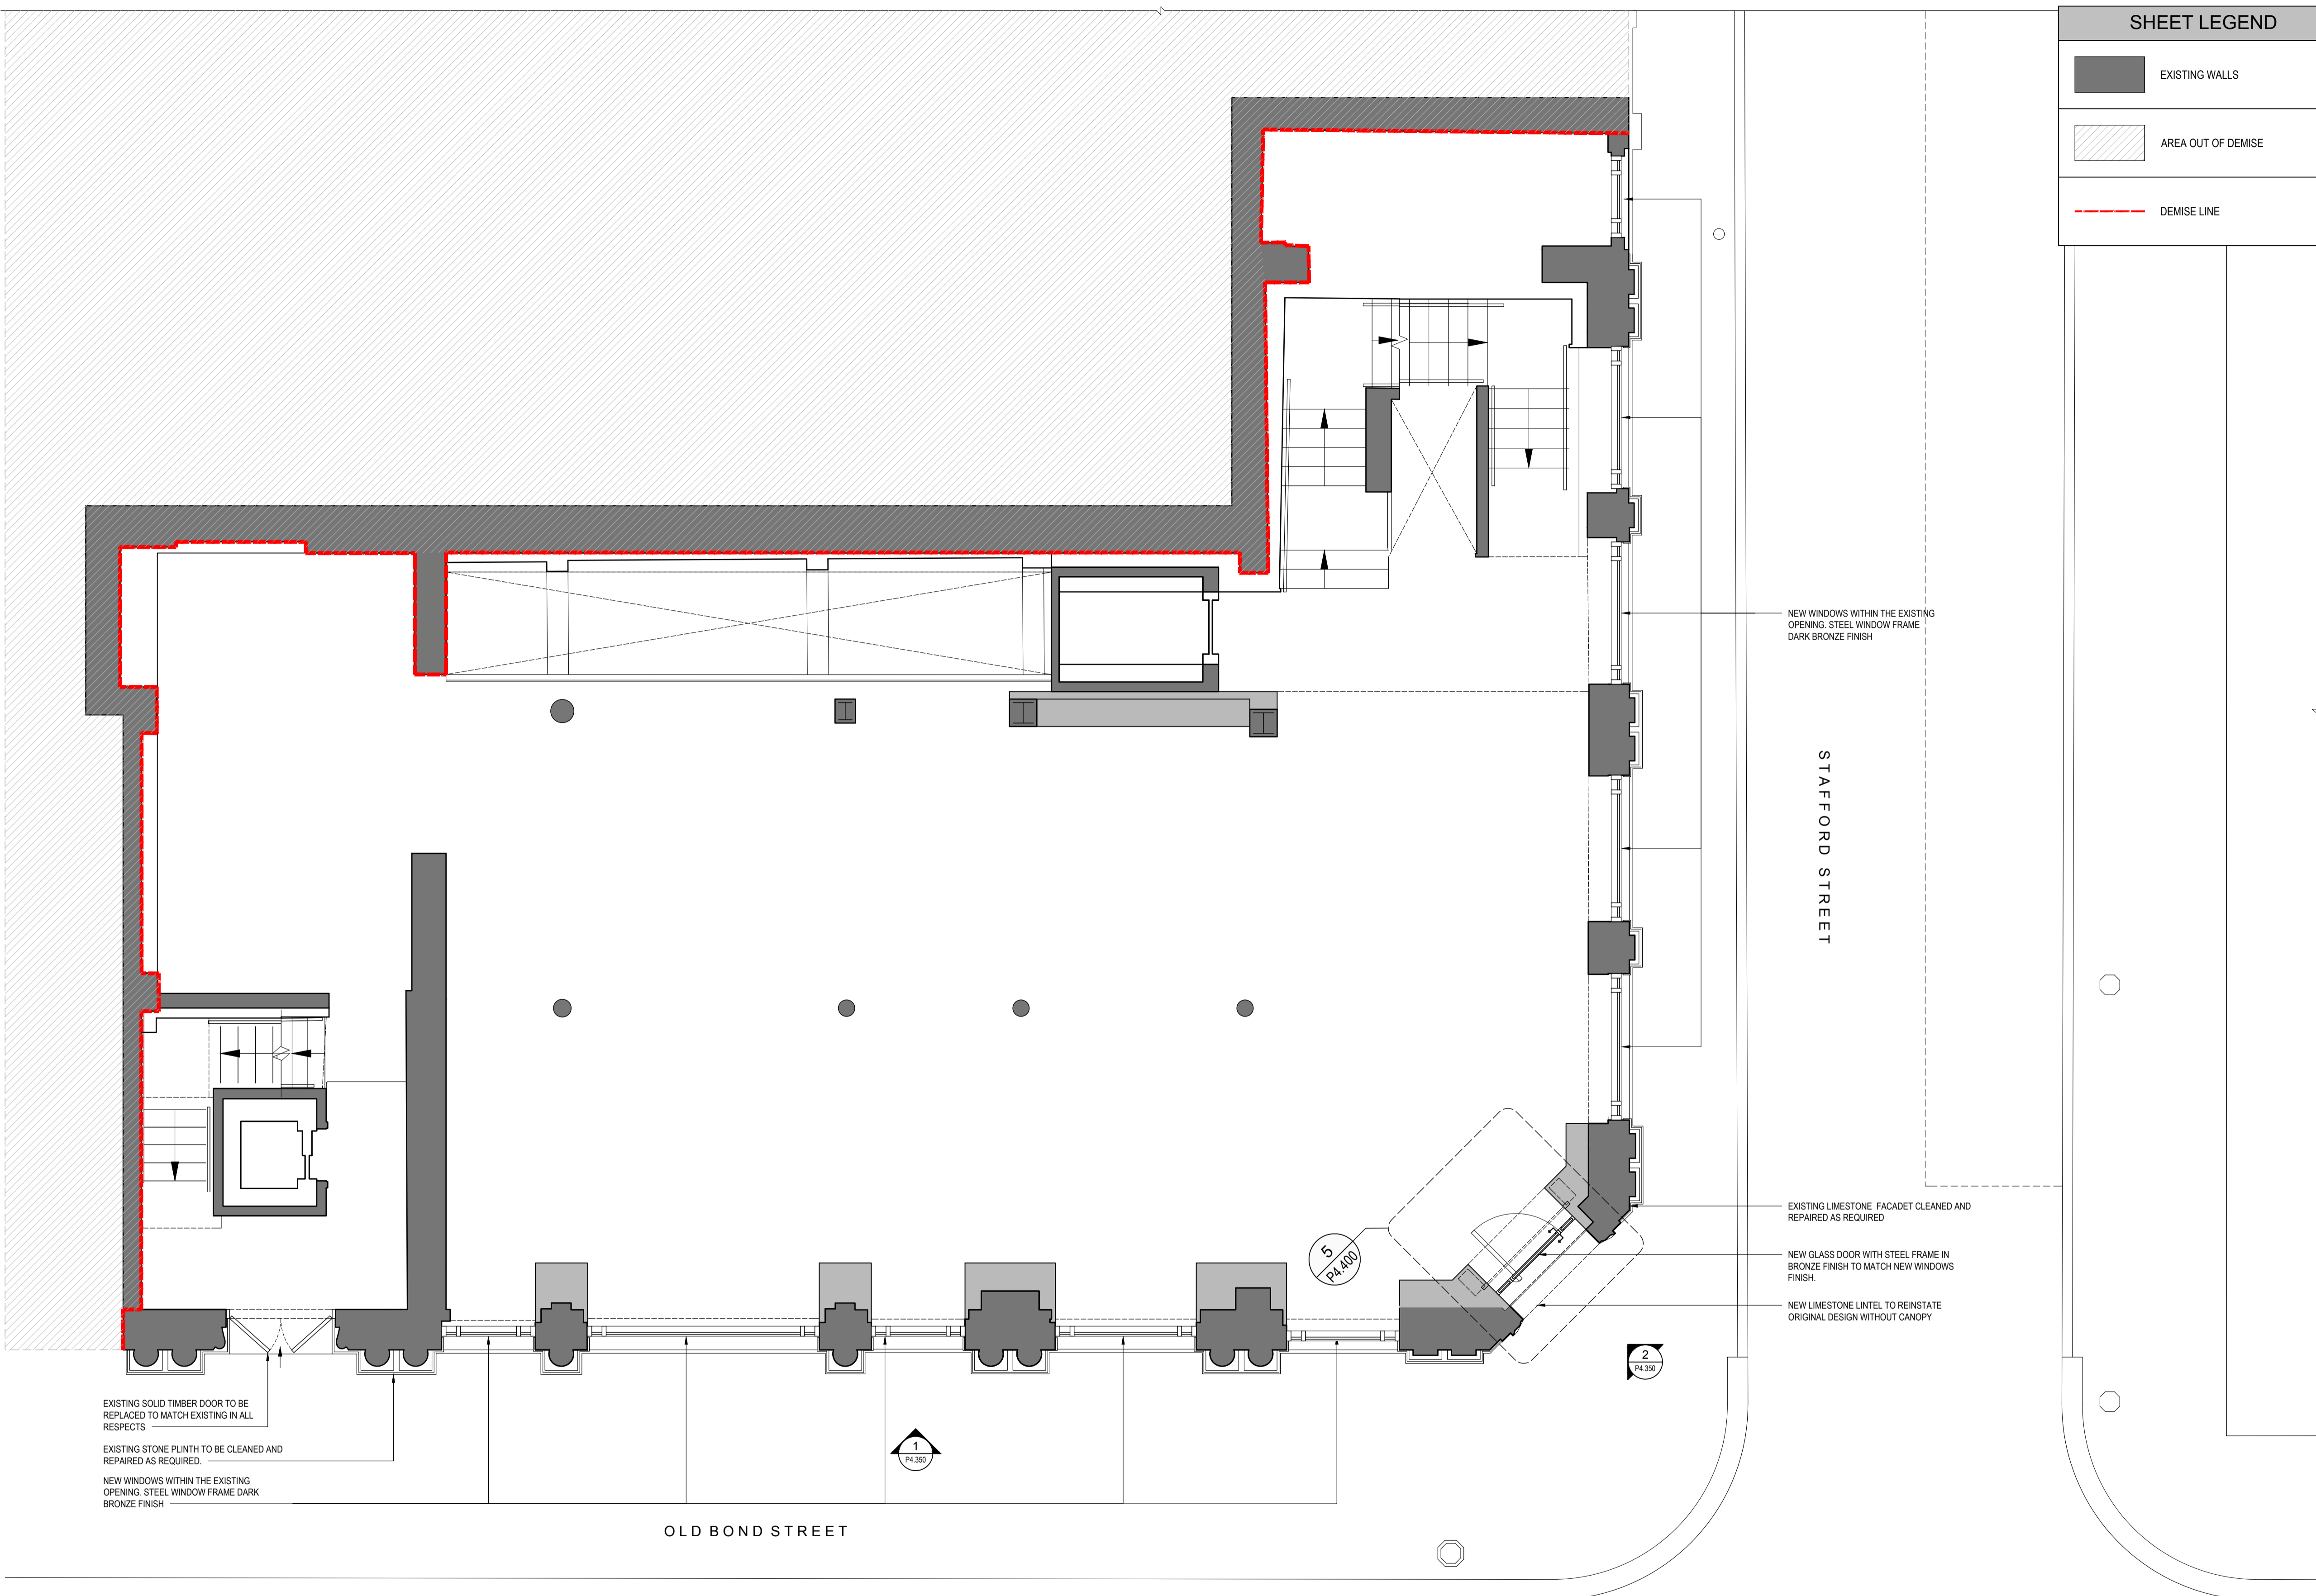

PROPOSED GROUND FLOOR PLAN

ROLEX OLD BOND STREET
34 OLD BOND STREET

JOB NUMBER: 1354
CREATED DATE: 18.11.2022
DRAWN BY: MPA
SCALE: 1:50@A1; 1:100@A3

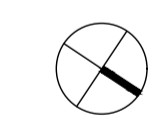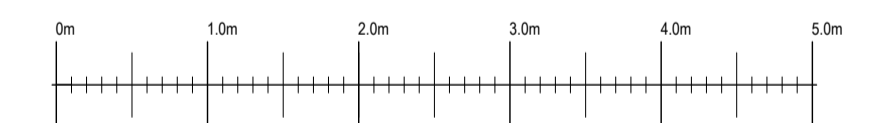

REV:	DATE:	DESCRIPTION:	BY:
A	29/02/2024	ENTRANCE DOOR PLANNING APPLICATION	JH