



○ CREATIVE ARCHITECTURE LIMITED
 ■ THIS DRAWING IS THE SUBJECT OF COPYRIGHT WHICH VESTS IN CREATIVE ARCHITECTURE LIMITED. IT IS AN INFRINGEMENT OF COPYRIGHT TO REPRODUCE THIS DRAWING, BY WHATEVER MEANS, INCLUDING ELECTRONIC, WITHOUT THE EXPRESS WRITTEN CONSENT OF CREATIVE ARCHITECTURE LIMITED WHICH RESERVES ALL ITS RIGHTS
 CREATIVE ARCHITECTURE LIMITED ASSERTS ITS RIGHTS TO BE IDENTIFIED AS THE AUTHOR OF THIS DESIGN
 ■ DRAWING NOT TO BE SCALED.
 ■ REPORT ERRORS & OMISSIONS TO ARCHITECT.
 ■ CHECK ALL DIMENSIONS ON SITE
 ■ DRAWING TO BE READ IN CONJUNCTION WITH THE HEALTH AND SAFETY PLAN AND ALL RELEVANT RISK ASSESSMENTS

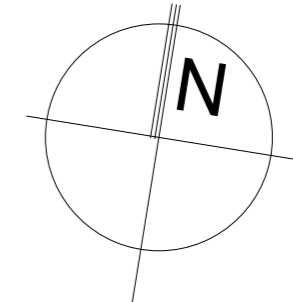

New 1metre high black wrought iron gate.
 New 1metre high stone boundary wall with hedgerow behind.

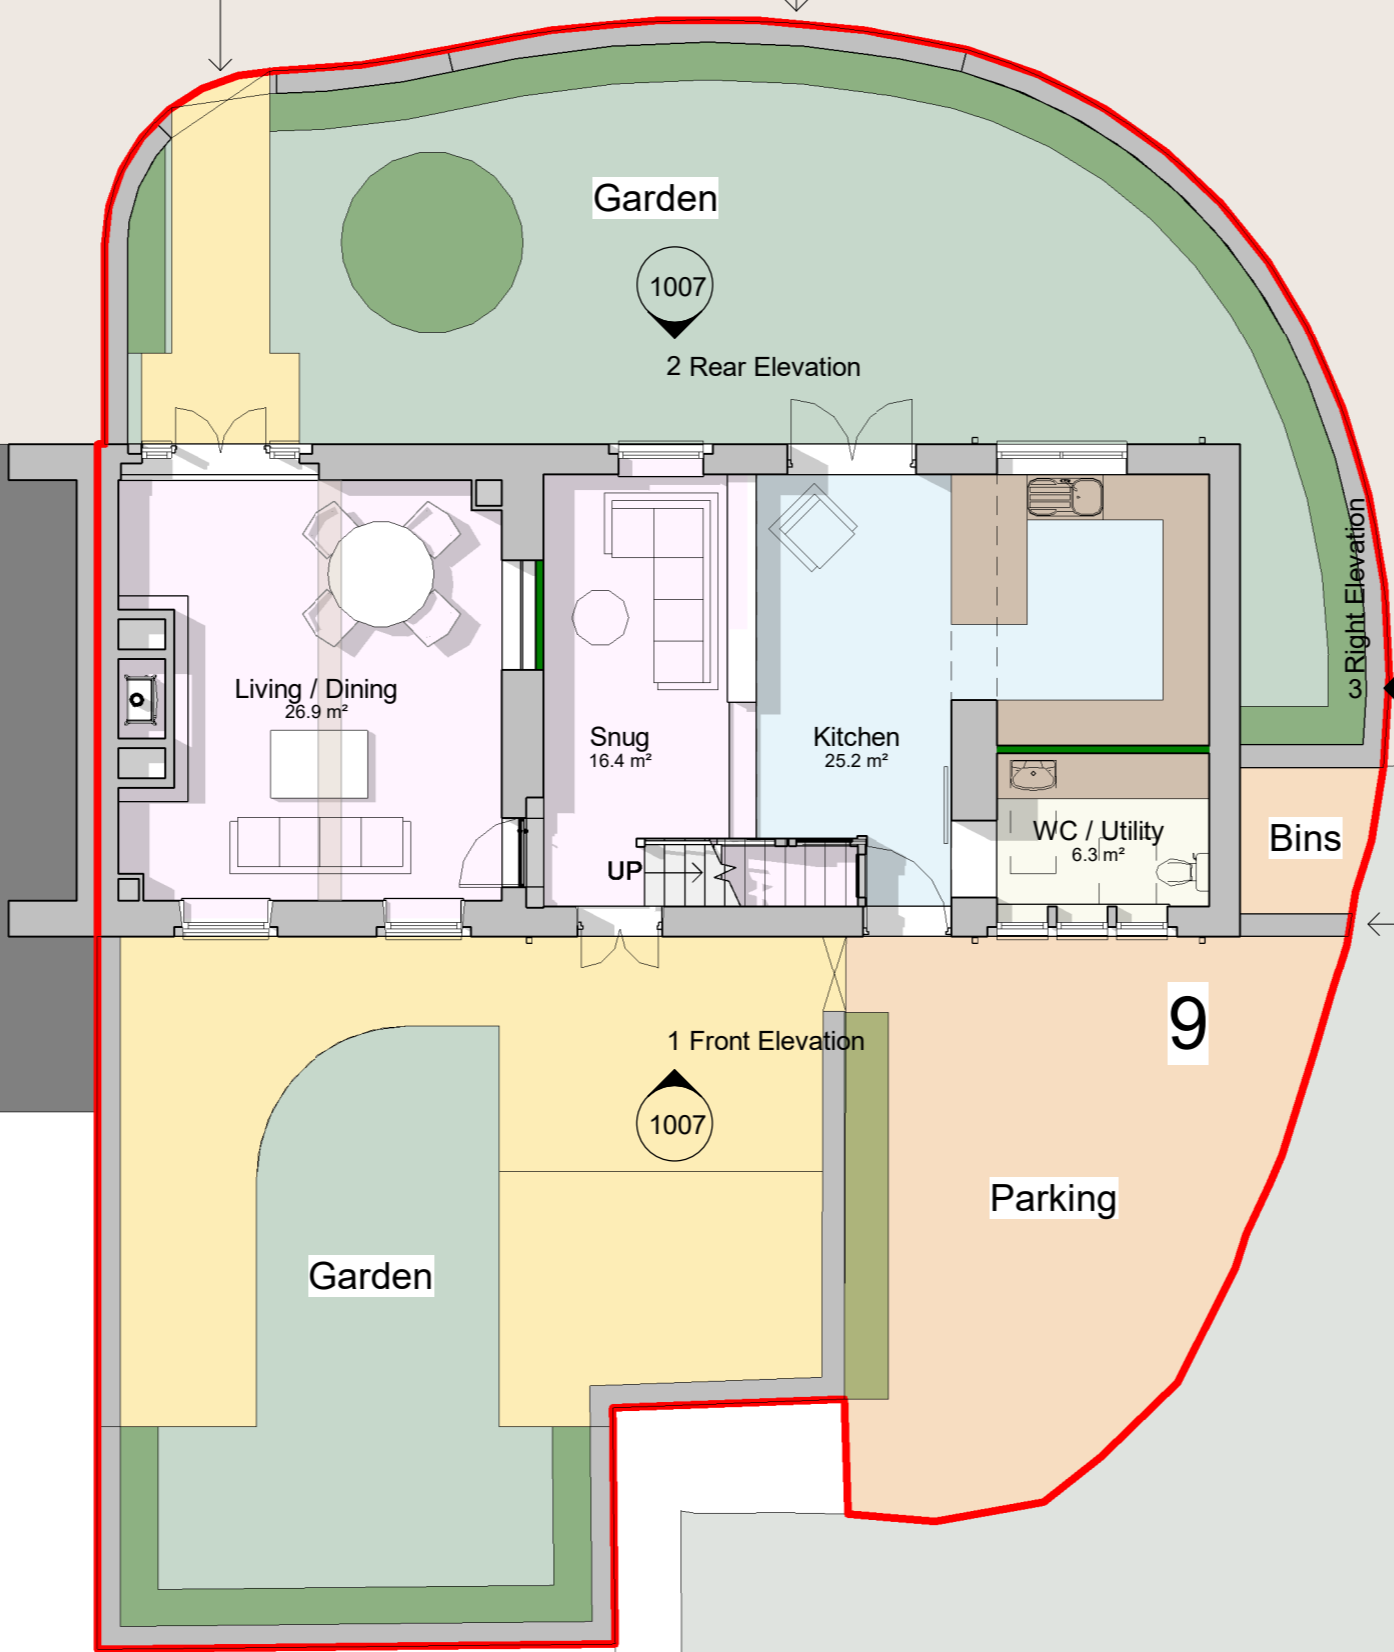

| | | | | |
|---|----------|----|--|----|
| C | 22.03.24 | AH | Amendments to drawings | CA |
| B | 16.03.24 | AH | Raising of roof and internal reconfiguration | CA |
| A | 21.09.23 | AH | Amendments following client feedback | CA |

| REV. | DATE | DRN. | CHKD. |
|------|------|------|-------|
|------|------|------|-------|

PROJECT
Manor Cottage, Mill Farm Drive

CLIENT
Mrs McConnell

DRAWING
Proposed Site Plan

| SCALE | SHEET SIZE | DRAWN | CHECKED | DATE |
|---------|------------|-------|---------|----------|
| 1 : 100 | @ A2 | AH | CA | 14.09.23 |

CREATIVE ARCHITECTURE
 A: 1 The Long Stables, Rochdale Rd, Denshaw, OL3 5UE
 T: 07788 200 255
 E: adam@creativearchitectureltd.co.uk
 W: www.creativearchitectureltd.co.uk

| | | |
|-------------------------|---------------------------|----------------------|
| JOB No 23-029 | DRAWING No 1005 | REVISION C |
|-------------------------|---------------------------|----------------------|

STATUS
Planning

Existing Site Plan
 1 : 100

