


○ CREATIVE ARCHITECTURE LIMITED
 ■ THIS DRAWING IS THE SUBJECT OF COPYRIGHT WHICH VESTS IN CREATIVE ARCHITECTURE LIMITED. IT IS AN INFRINGEMENT OF COPYRIGHT TO REPRODUCE THIS DRAWING, BY WHATEVER MEANS, INCLUDING ELECTRONIC, WITHOUT THE EXPRESS WRITTEN CONSENT OF CREATIVE ARCHITECTURE LIMITED WHICH RESERVES ALL ITS RIGHTS
 CREATIVE ARCHITECTURE LIMITED ASSERTS ITS RIGHTS TO BE IDENTIFIED AS THE AUTHOR OF THIS DESIGN
 ■ DRAWING NOT TO BE SCALED.
 ■ REPORT ERRORS & OMISSIONS TO ARCHITECT.
 ■ CHECK ALL DIMENSIONS ON SITE
 ■ DRAWING TO BE READ IN CONJUNCTION WITH THE HEALTH AND SAFETY PLAN AND ALL RELEVANT RISK ASSESSMENTS



Front Elevation

1 : 100

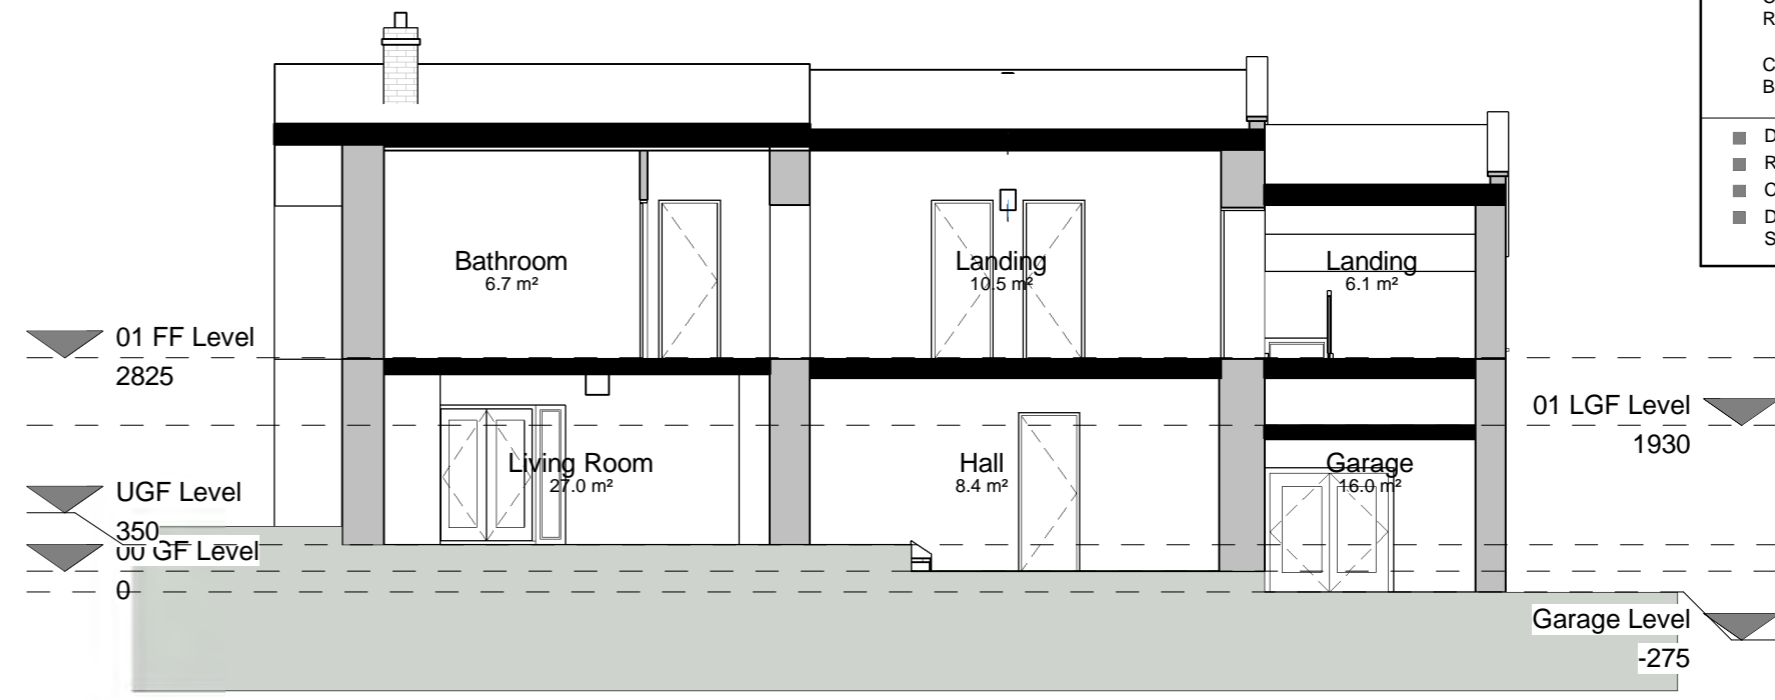


Section AA

1 : 100



Rear Elevation

1 : 100

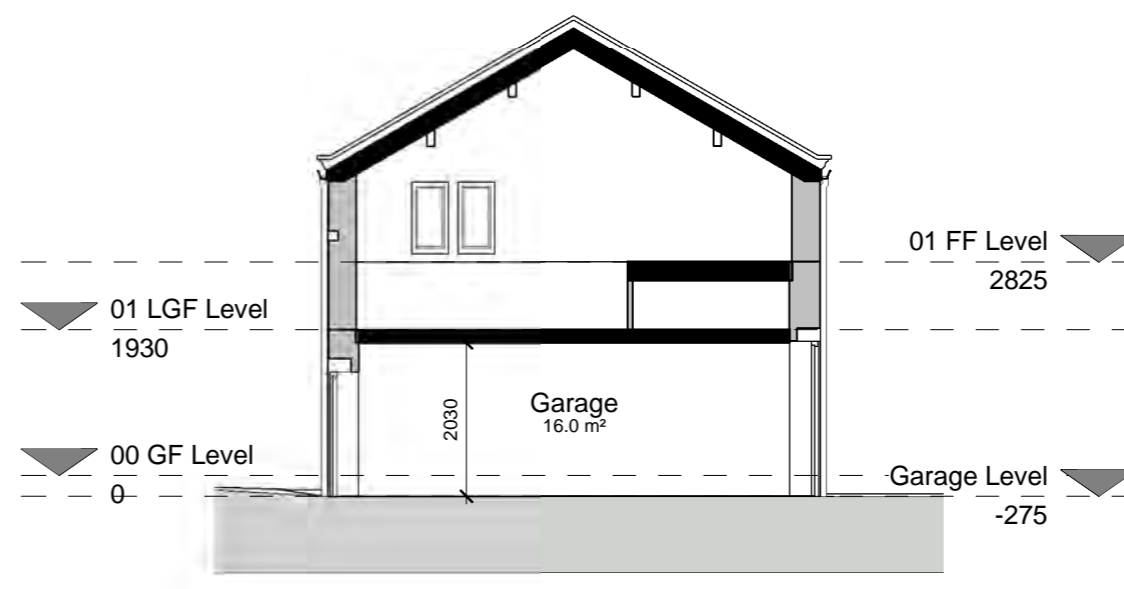


Section BB

1 : 100



Right Elevation

1 : 100

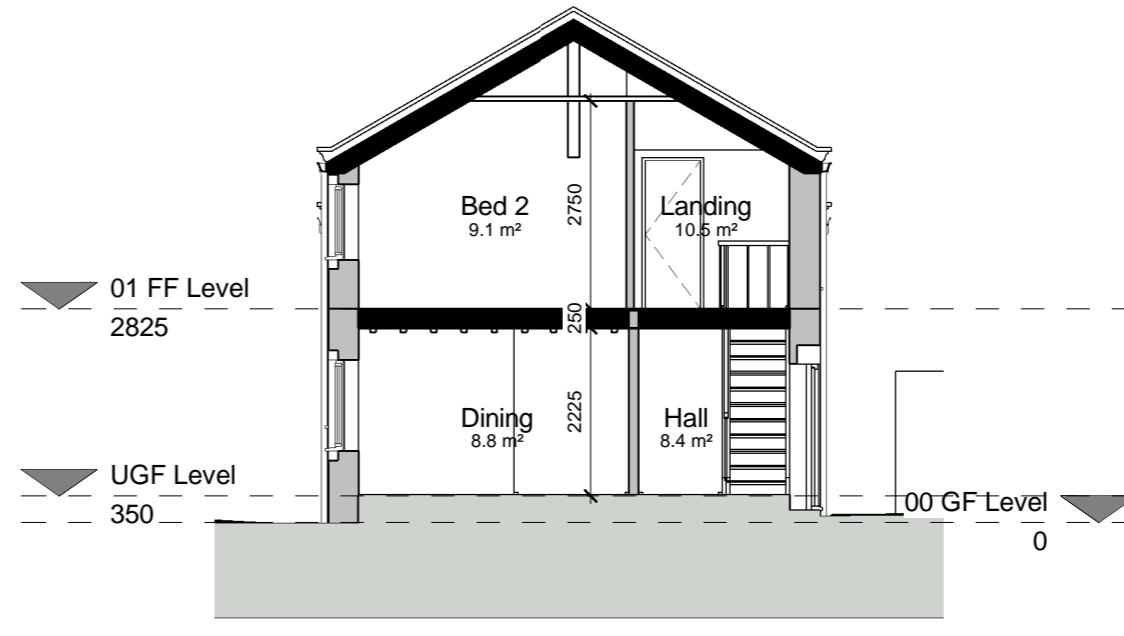

Section CC

1 : 100

REV.	DATE	DRN.	CHKD.
------	------	------	-------

PROJECT
Manor Cottage, Mill Farm Drive

CLIENT
Mrs McConnell

DRAWING
Existing Elevations and Sections

SCALE	SHEET SIZE	DRAWN	CHECKED	DATE
1 : 100	@ A2	AH	CA	13.09.23

CREATIVE ARCHITECTURE
 A: 1 The Long Stables, Rochdale Rd, Denshaw, OL3 5UE
 T: 07788 200 255
 E: adam@creativearchitectureltd.co.uk
 W: www.creativearchitectureltd.co.uk

JOB No	DRAWING No	REVISION
23-029	1003	

STATUS **Planning**

