



○ CREATIVE ARCHITECTURE LIMITED  
 ■ THIS DRAWING IS THE SUBJECT OF COPYRIGHT WHICH VESTS IN CREATIVE ARCHITECTURE LIMITED. IT IS AN INFRINGEMENT OF COPYRIGHT TO REPRODUCE THIS DRAWING, BY WHATEVER MEANS, INCLUDING ELECTRONIC, WITHOUT THE EXPRESS WRITTEN CONSENT OF CREATIVE ARCHITECTURE LIMITED WHICH RESERVES ALL ITS RIGHTS  
 CREATIVE ARCHITECTURE LIMITED ASSERTS ITS RIGHTS TO BE IDENTIFIED AS THE AUTHOR OF THIS DESIGN  
 ■ DRAWING NOT TO BE SCALED.  
 ■ REPORT ERRORS & OMISSIONS TO ARCHITECT.  
 ■ CHECK ALL DIMENSIONS ON SITE  
 ■ DRAWING TO BE READ IN CONJUNCTION WITH THE HEALTH AND SAFETY PLAN AND ALL RELEVANT RISK ASSESSMENTS

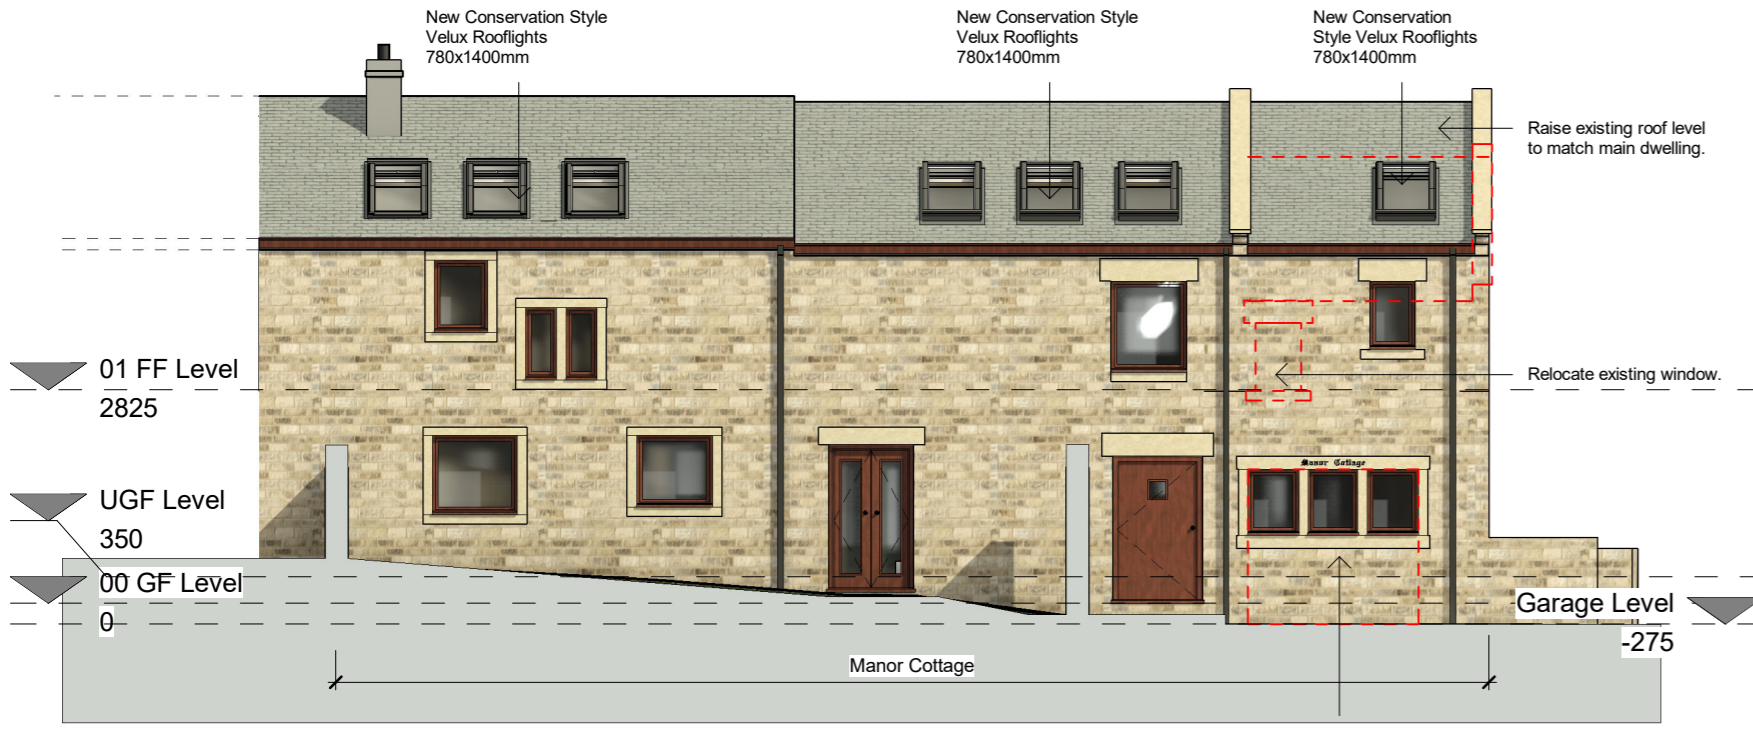

**Front Elevation**  
1 : 100



**Rear Elevation**  
1 : 100

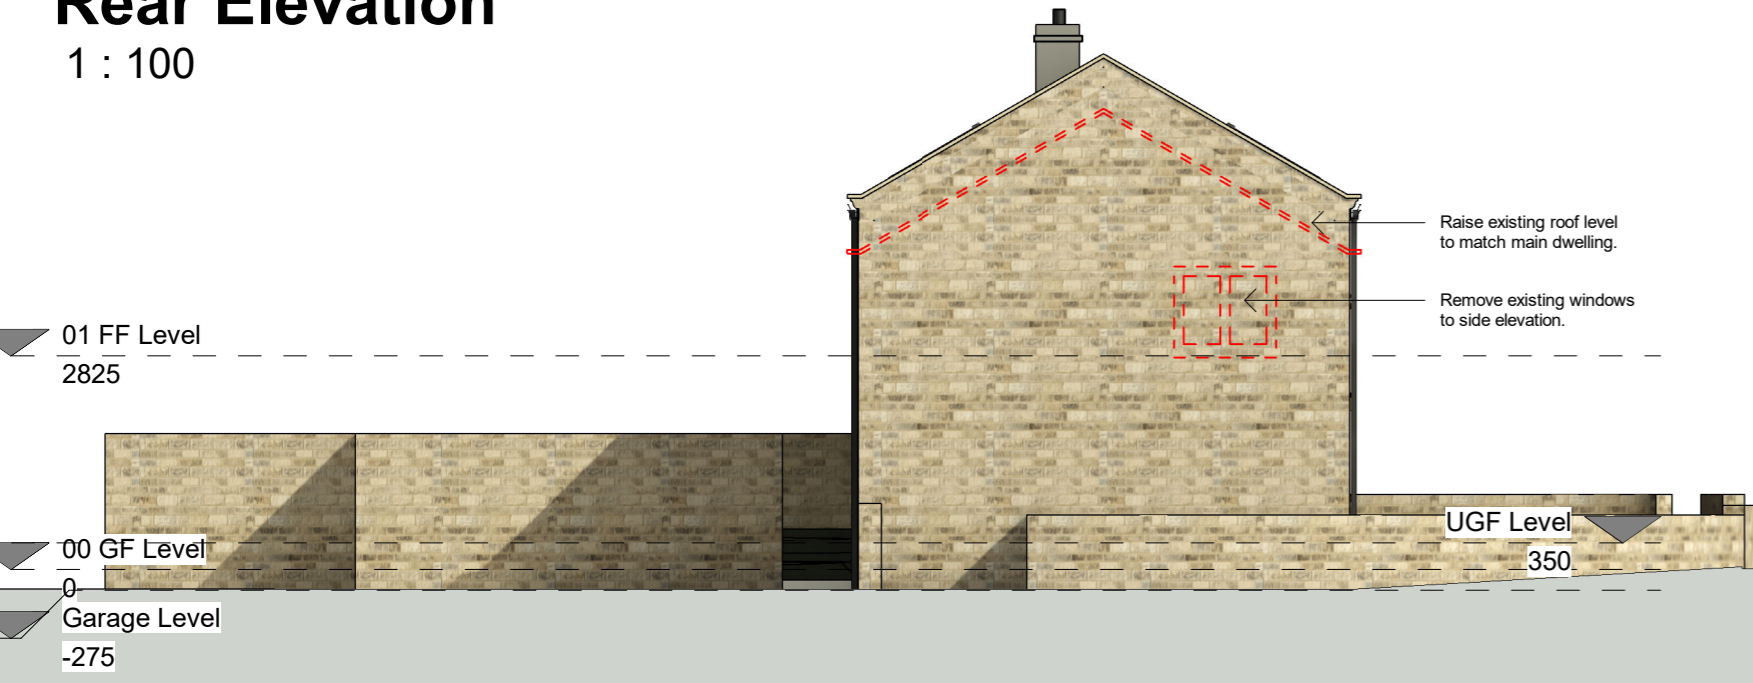

**Right Elevation**  
1 : 100



**Section AA**  
1 : 100



**Section BB**  
1 : 100



**Section CC**  
1 : 100

C	22.03.24	AH	Amendments to drawings	CA
B	16.03.24	AH	Raising of roof and internal reconfiguration	CA
A	21.09.23	AH	Amendments following client feedback	CA

REV.	DATE	DRN.	CHKD.
------	------	------	-------

PROJECT  
**Manor Cottage, Mill Farm Drive**

CLIENT  
**Mrs McConnell**

DRAWING  
**Proposed Elevations and Sections**

SCALE	SHEET SIZE	DRAWN	CHECKED	DATE
1 : 100	@ A2	AH	CA	13.09.23

**CREATIVE ARCHITECTURE**  
 A: 1 The Long Stables, Rochdale Rd, Denshaw, OL3 5UE  
 T: 07788 200 255  
 E: adam@creativearchitectureltd.co.uk  
 W: www.creativearchitectureltd.co.uk

JOB No	DRAWING No	REVISION
<b>23-029</b>	<b>1007</b>	<b>C</b>

STATUS **Planning**

