



Proposed Floor Plan

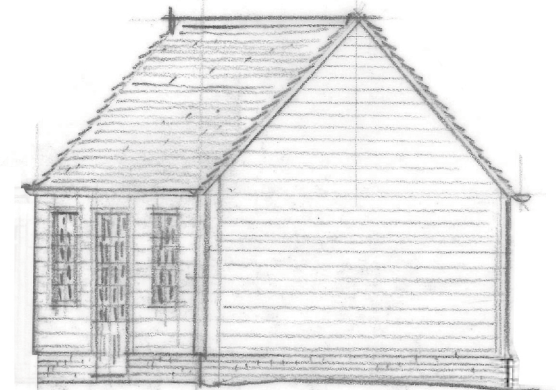


Proposed South Elevation



Proposed East Elevation

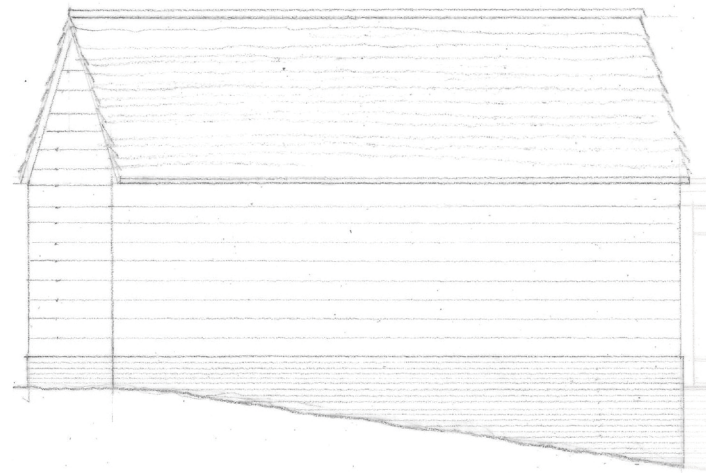

Proposed North Elevation

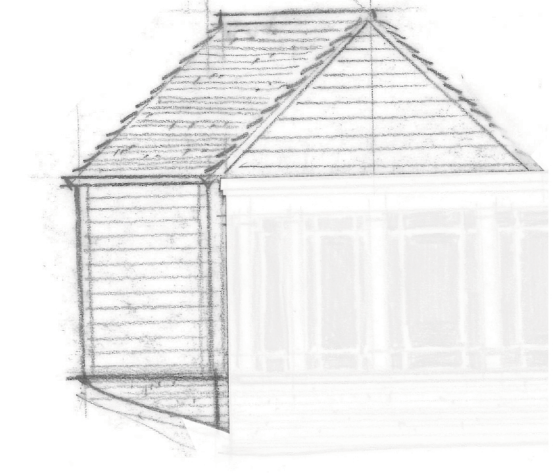


Proposed West Elevation

New replacement stable design to be as per previously approved
 Planning Application No. 22/02086/FULLS & Listed Building Consent
 22/02087/LBWS

Adjacent Properties and Boundaries are shown for illustrative purposes only and have not been surveyed unless otherwise stated.
 All areas shown are approximate and should be verified before forming the basis of a decision.
 Do not scale other than for Planning Application purposes.
 All dimensions must be checked by the contractor before commencing work on site.
 No deviation from this drawing will be permitted without the prior written consent of the Architect.
 The copyright of this drawing remains with the Architect and may not be reproduced in any form without prior written consent.
 Ground Floor Slabs, Foundations, Sub-Structures, etc. All work below ground level is shown provisionally. Inspection of ground condition is essential prior to work commencing.
 Reassessment is essential when the ground conditions are apparent, and redesign may be necessary in the light of soil conditions found. The responsibility for establishing the soil and sub-soil conditions rests with the contractor.



Scale 1:100

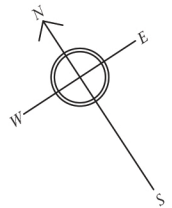

Rev	Date	Description	Initials
PROJECT		Sherfield Manor Sherfield English	
TITLE:		Proposed Stable Plan and Elevations	
SCALE:		1:100 @A3	
DATE:		March 2024	
DRAWING No:		6284 PL47	
DRAWN BY:		RdM	

ADAM ARCHITECTURE
 OLD HYDE HOUSE, 75 HYDE STREET
 WINCHESTER, HAMPSHIRE, SO23 7DW
 TELEPHONE: 01962 843843 FACSIMILE: 01962 843303
 6 QUEEN SQUARE, LONDON, WC1N 3AT
 TELEPHONE: 020 78410140 FACSIMILE: 01962 843303
 www.adamarchitecture.com contact@adamarchitecture.com
 ADAM ARCHITECTURE IS A TRADING NAME OF ADAM ARCHITECTURE LIMITED