




Existing Ground Plan

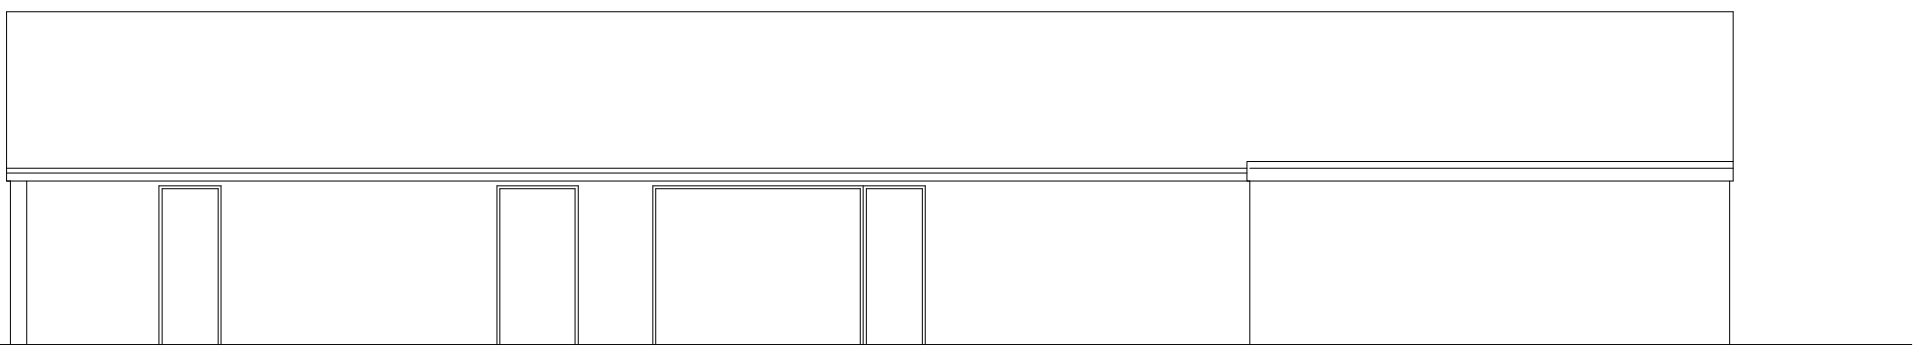


Existing Front Elevation (northeast)

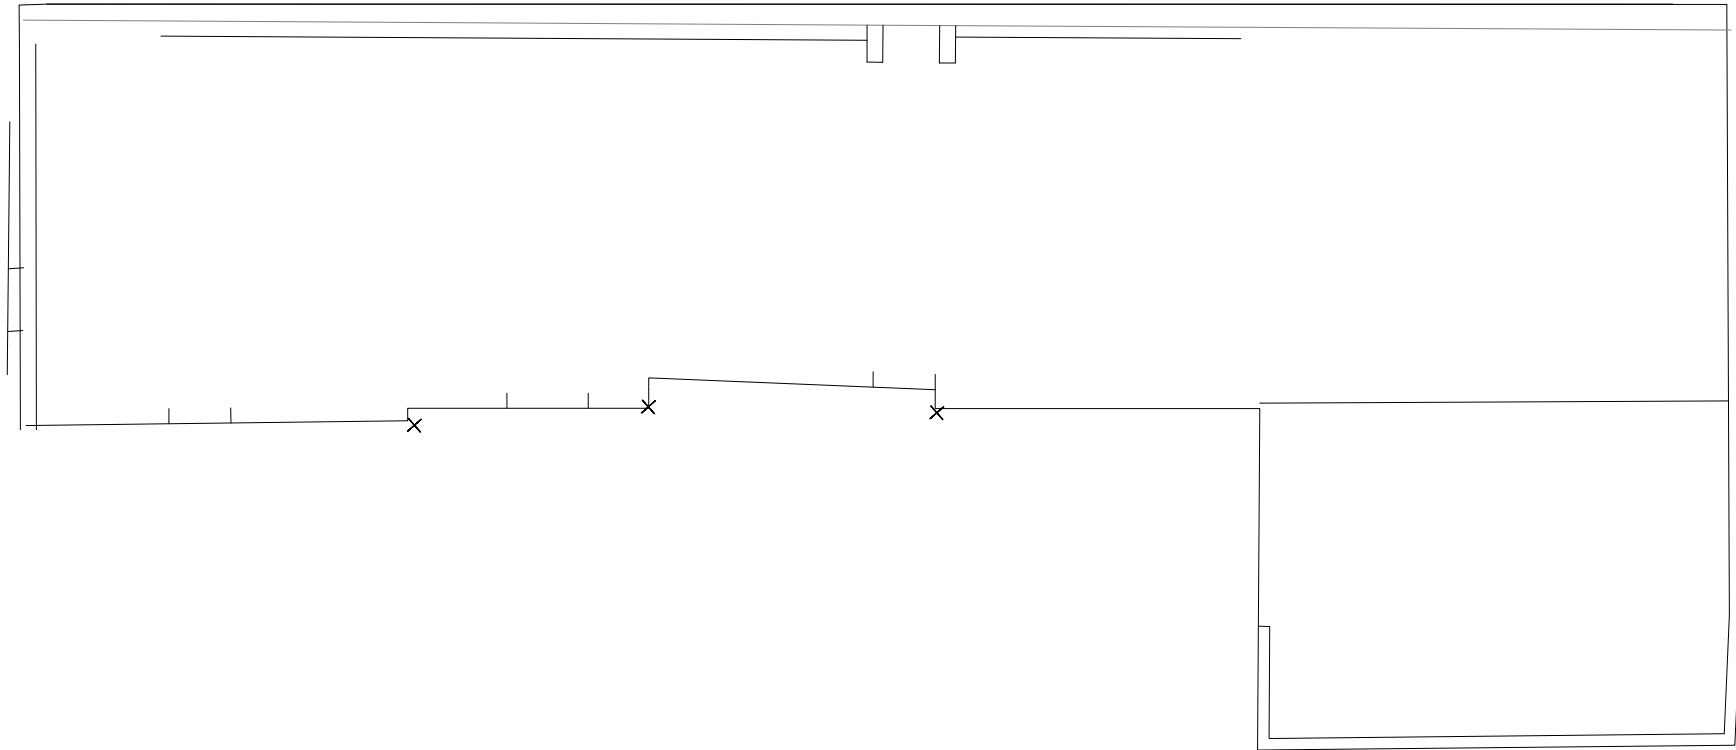

Existing Rear Elevation (southwest)

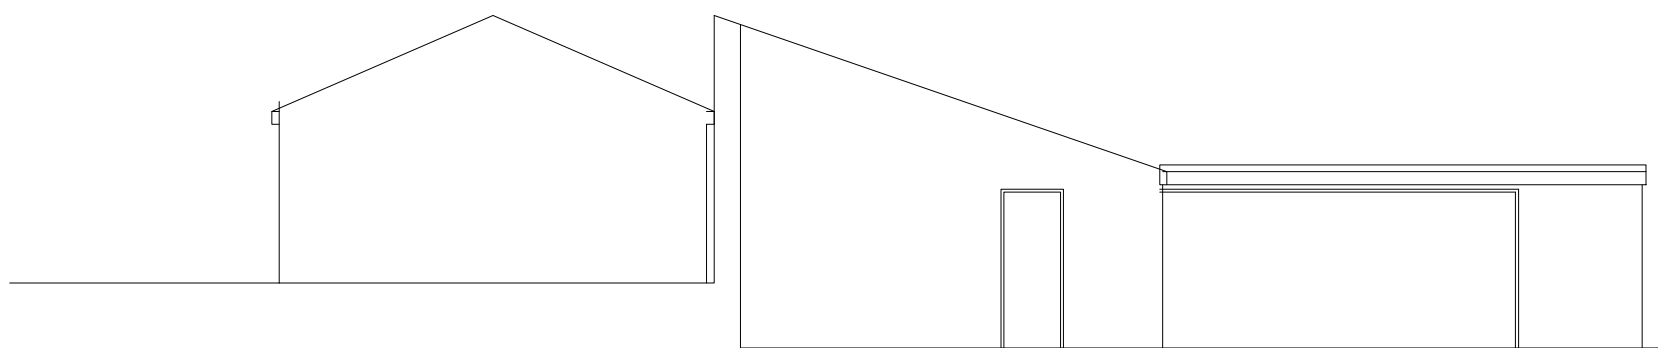

Existing Side Elevation (southeast)

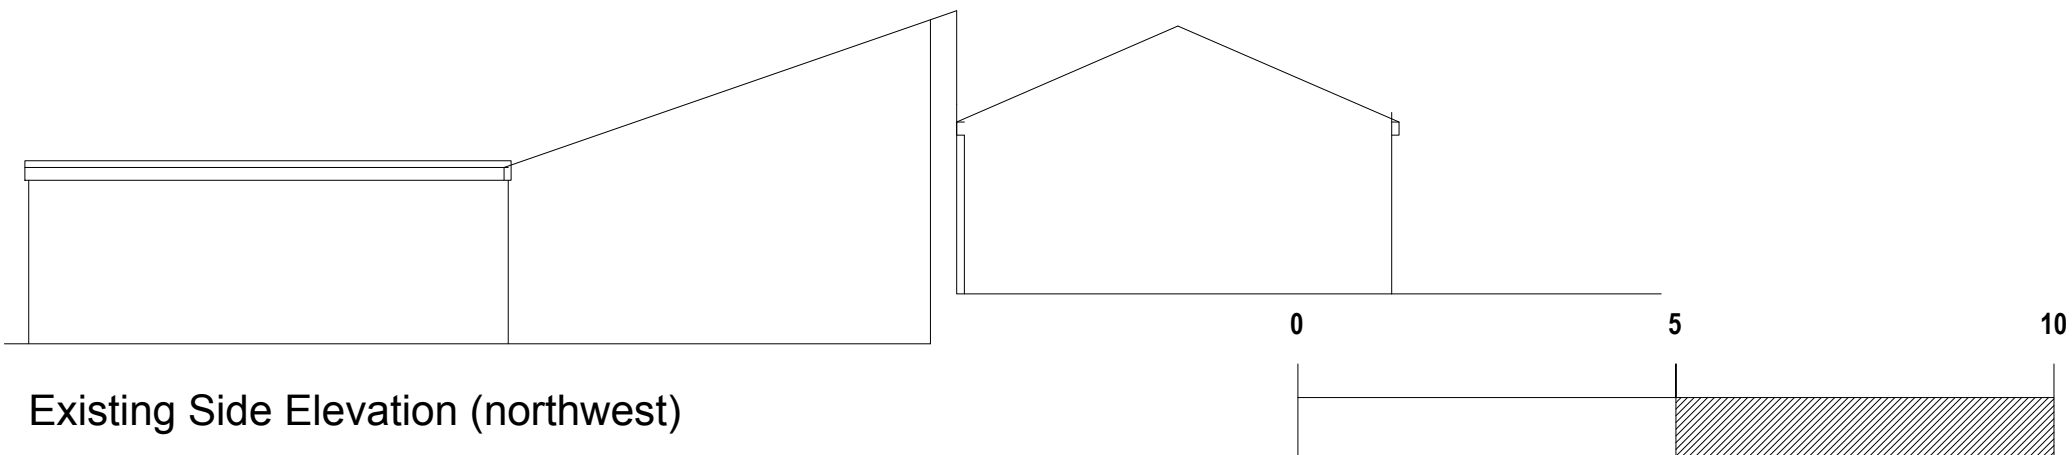

Existing Side Elevation (northwest)

Rev:	Date:	Note	Proposed Replacement Commercial Building 14a Chapel Road Hanham Bristol		Date: Feb 2024	<b>David Cahill</b> Design Consultants Ltd Unit 2 Office 4 Tower Lane Business Park Warmley Bristol BS30 8XT Tel: 01179618888 Email: davidcahilldesign@btopenworld.com
			Existing Plans and Elevations		Scale: 1:100 @ A3	
					DWG No: <b>3701/2</b>	