

Key

- Existing
- Proposed


Material Key

- 01 Corrugated metal
- 02 Standing seam metal roof
- 03 Concrete tile
- 04 Gravel
- 05 Paving
- 06 Concrete
- 07 Brick
- 08 Stained brick
- 09 Timber cladding
- 10 Blockwork
- 11 Metal cladding
- 12 Glazing
- 13 Timber joinery
- 14 Metal frame window
- 15 Conservation rooflight
- 16 Masonry wall


- a Integral bat box
- b Woodstone built-in open nest box
- c Hedgehog house




01 Existing Ground Floor Plan
1:100

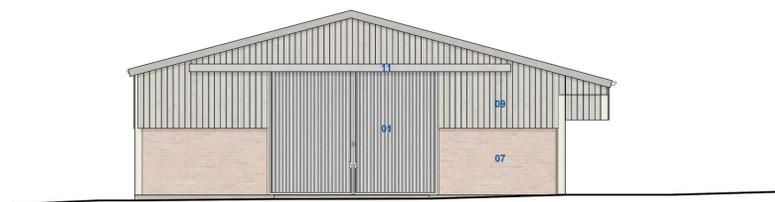


02 Existing South West Elevation
1:100

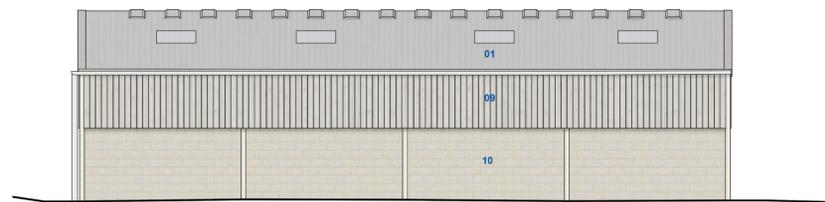

03 Existing North West Elevation
1:100

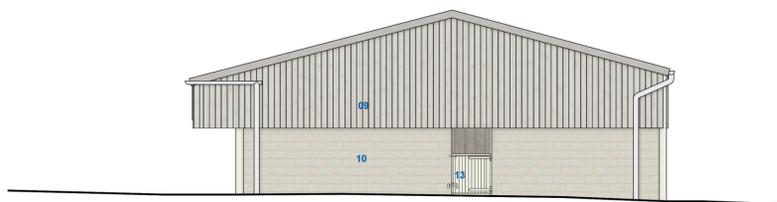

04 Existing North East Elevation
1:100

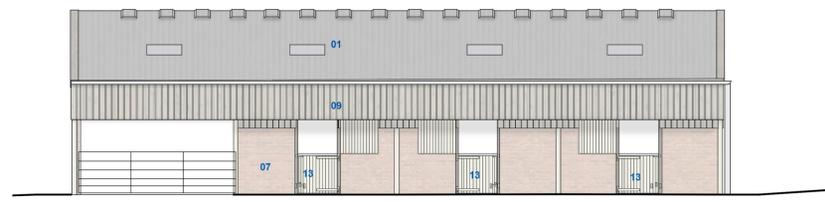

05 Existing South East Elevation
1:100

DRAWING REPRODUCED FROM ORIGINAL SURVEY DRAWINGS BY:
AD HORNERN LTD TEL: 01386 555486



Scale 1:100

Drawing scale may be affected by printing, scanning or copying.

Rev	Description	Date
P1	Issued for PLANNING	21/03/24

DESIGN STOREY

29 Beaumont Street, Oxford, OX1 2NP
01865 504 404 · hello@design-storey.co.uk

Drawing			
Address	Project No.	Drawing No.	Revision
Evergreen, Bowbridge lane Presbury Cheltenham GL52 3BJ Issue		2311 P004 P1	Scale 1:100@A1
PLANNING			