

Second Floor Plan - Proposed

1:50




Side Elevation - Proposed

1:50



Side Elevation - Proposed

1:50

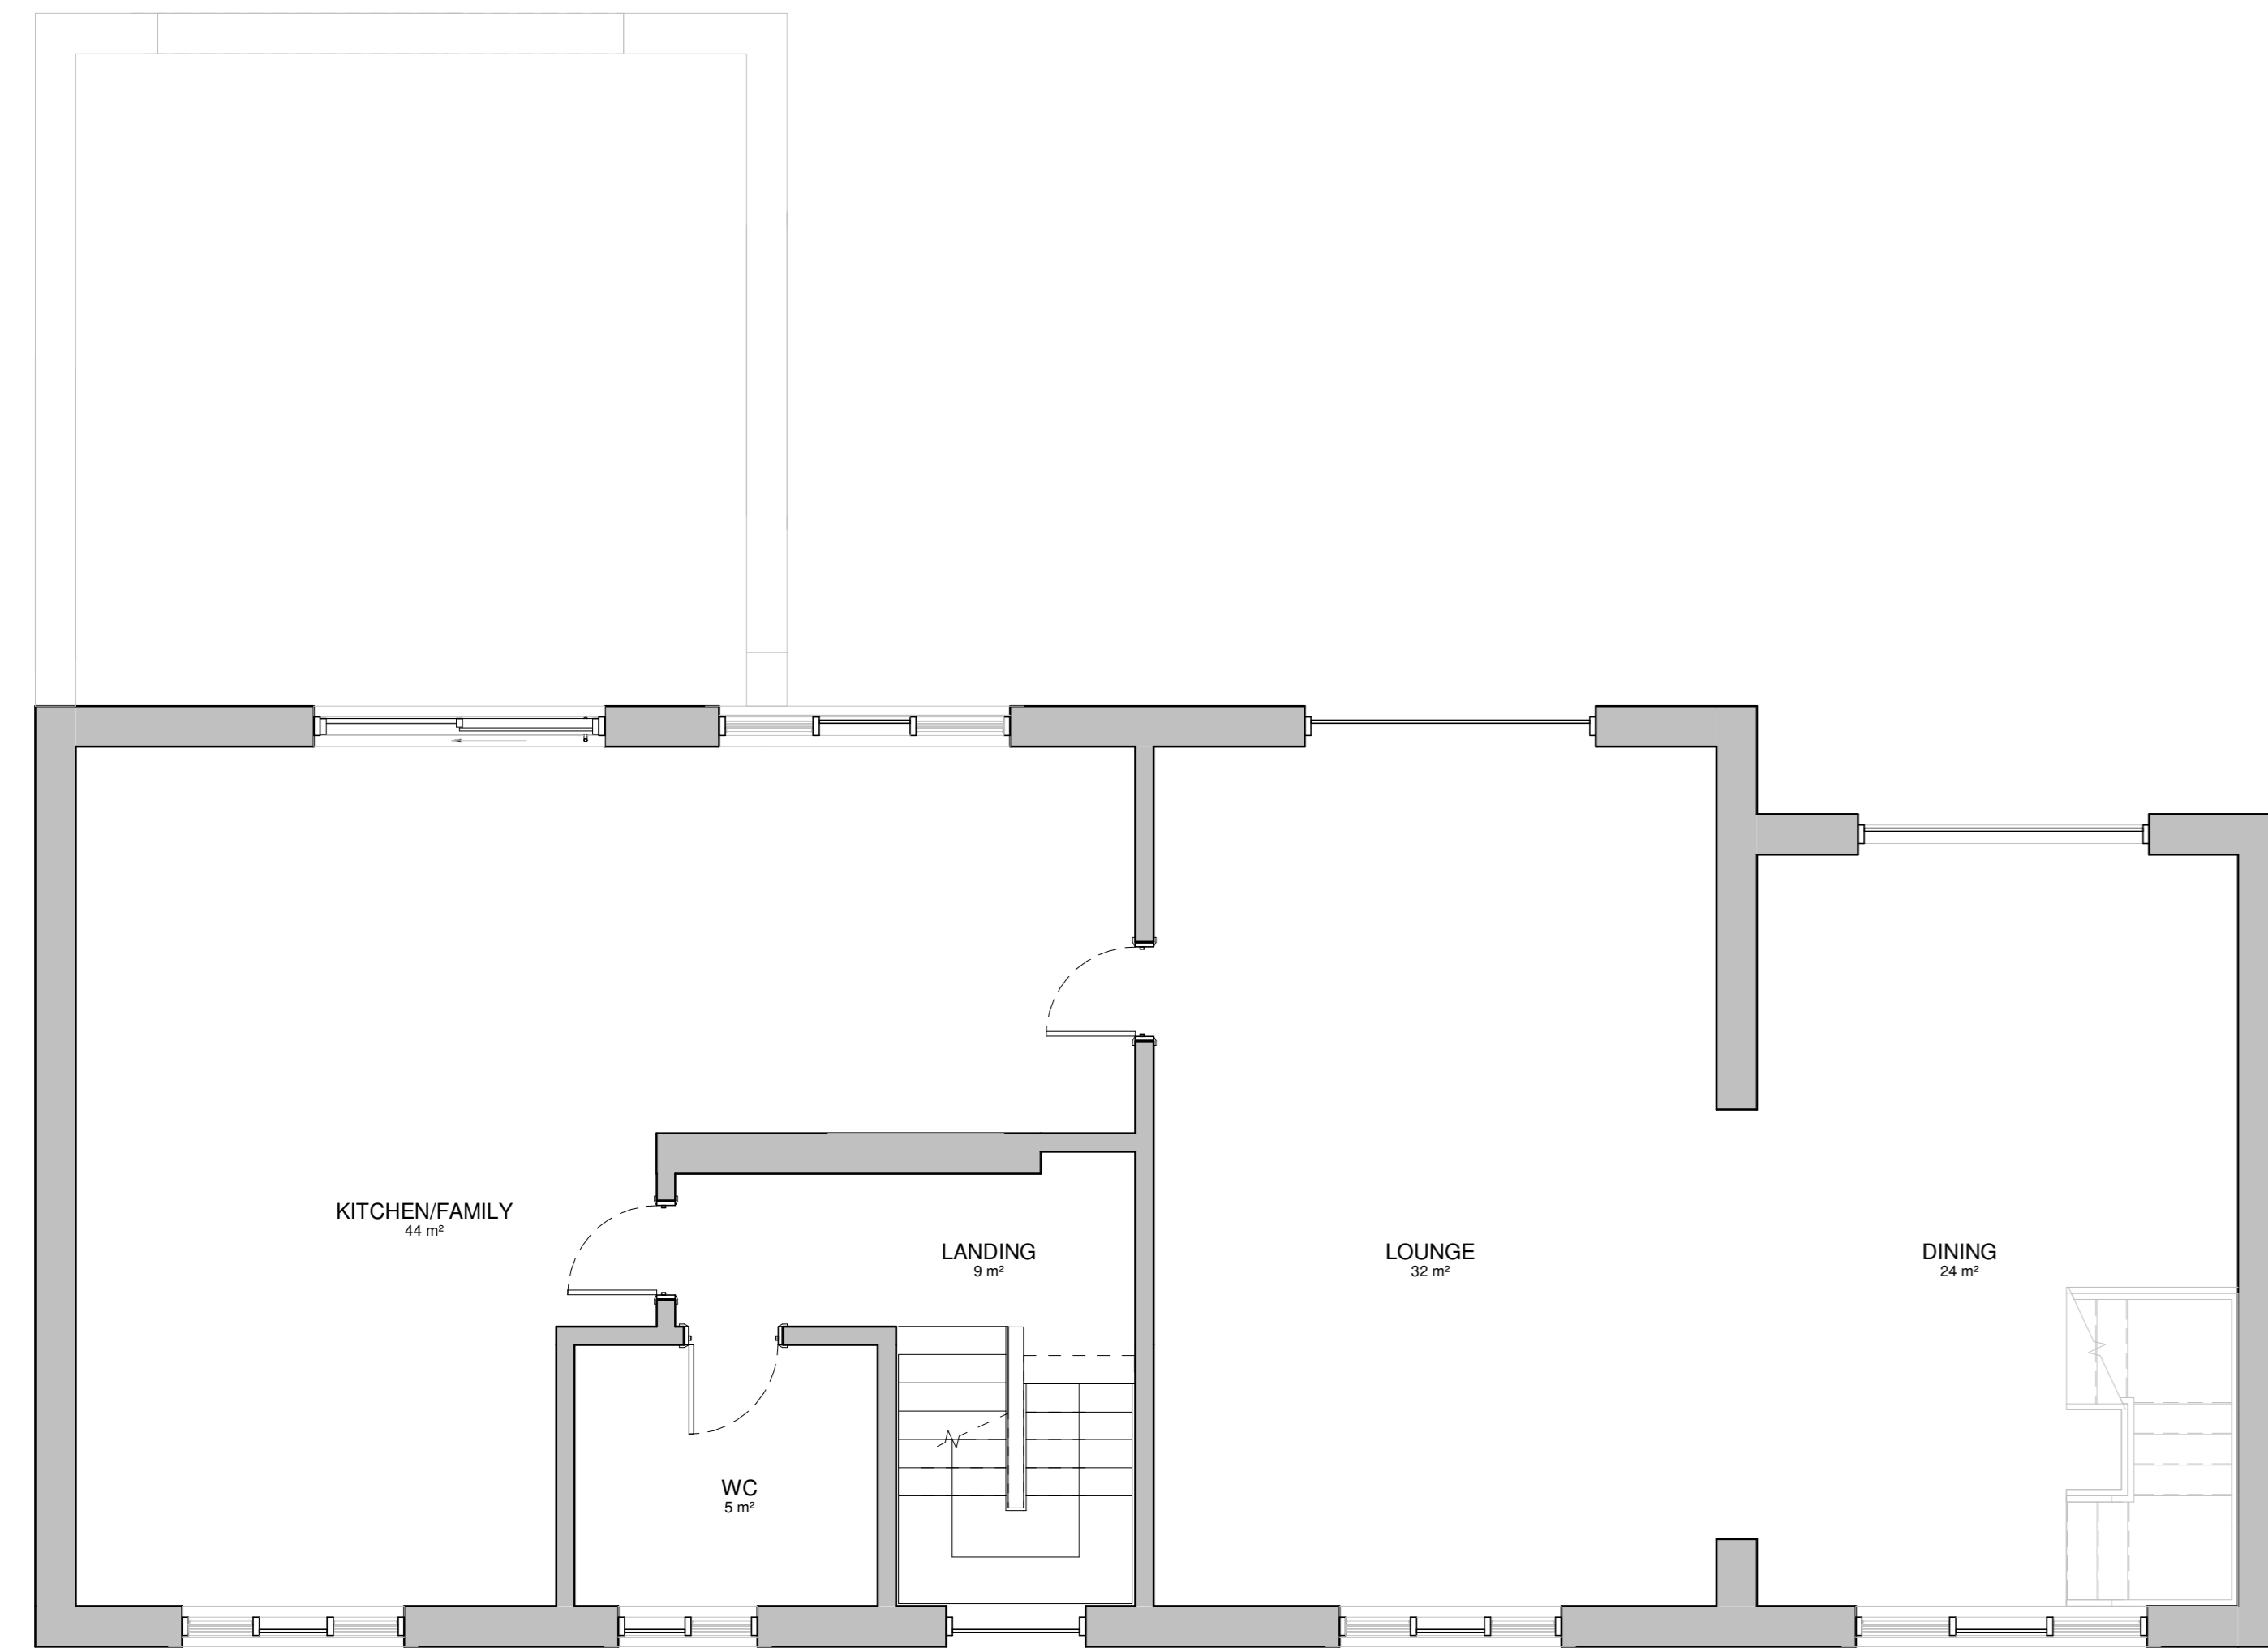


First Floor Plan - Proposed

1:50




Rear Elevation - Proposed

1:50

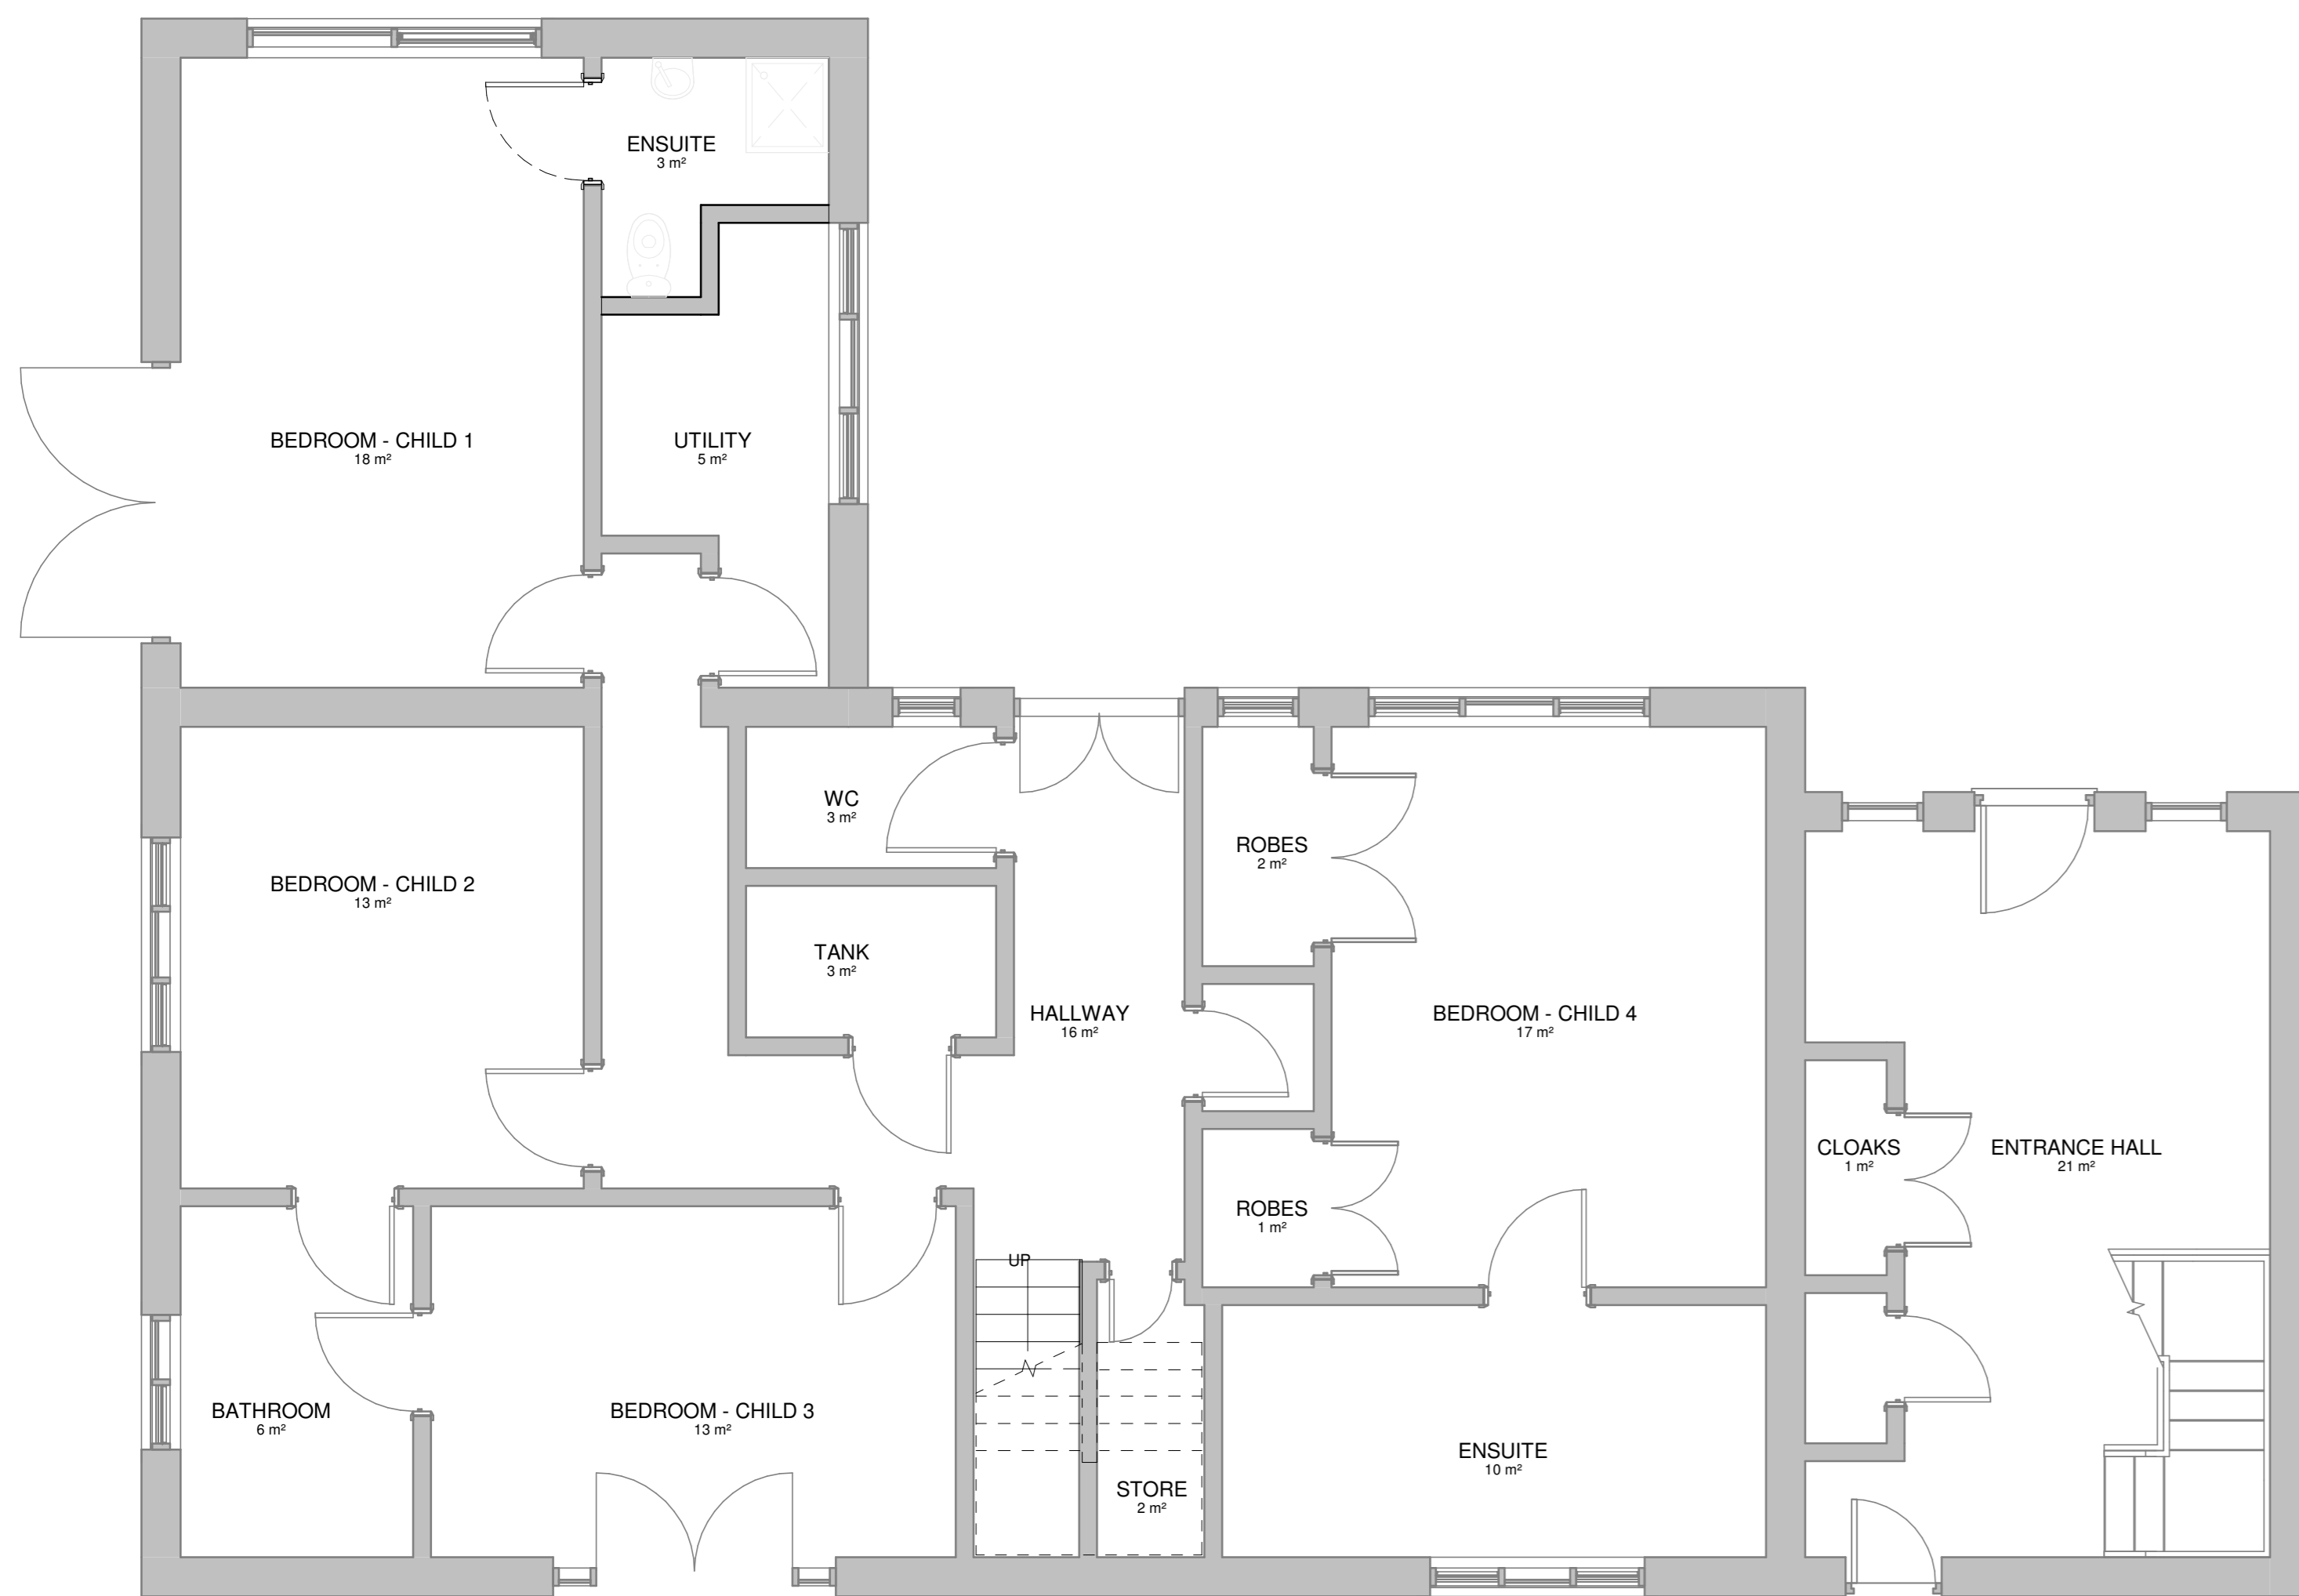

Ground Floor Plan - Proposed

1:50

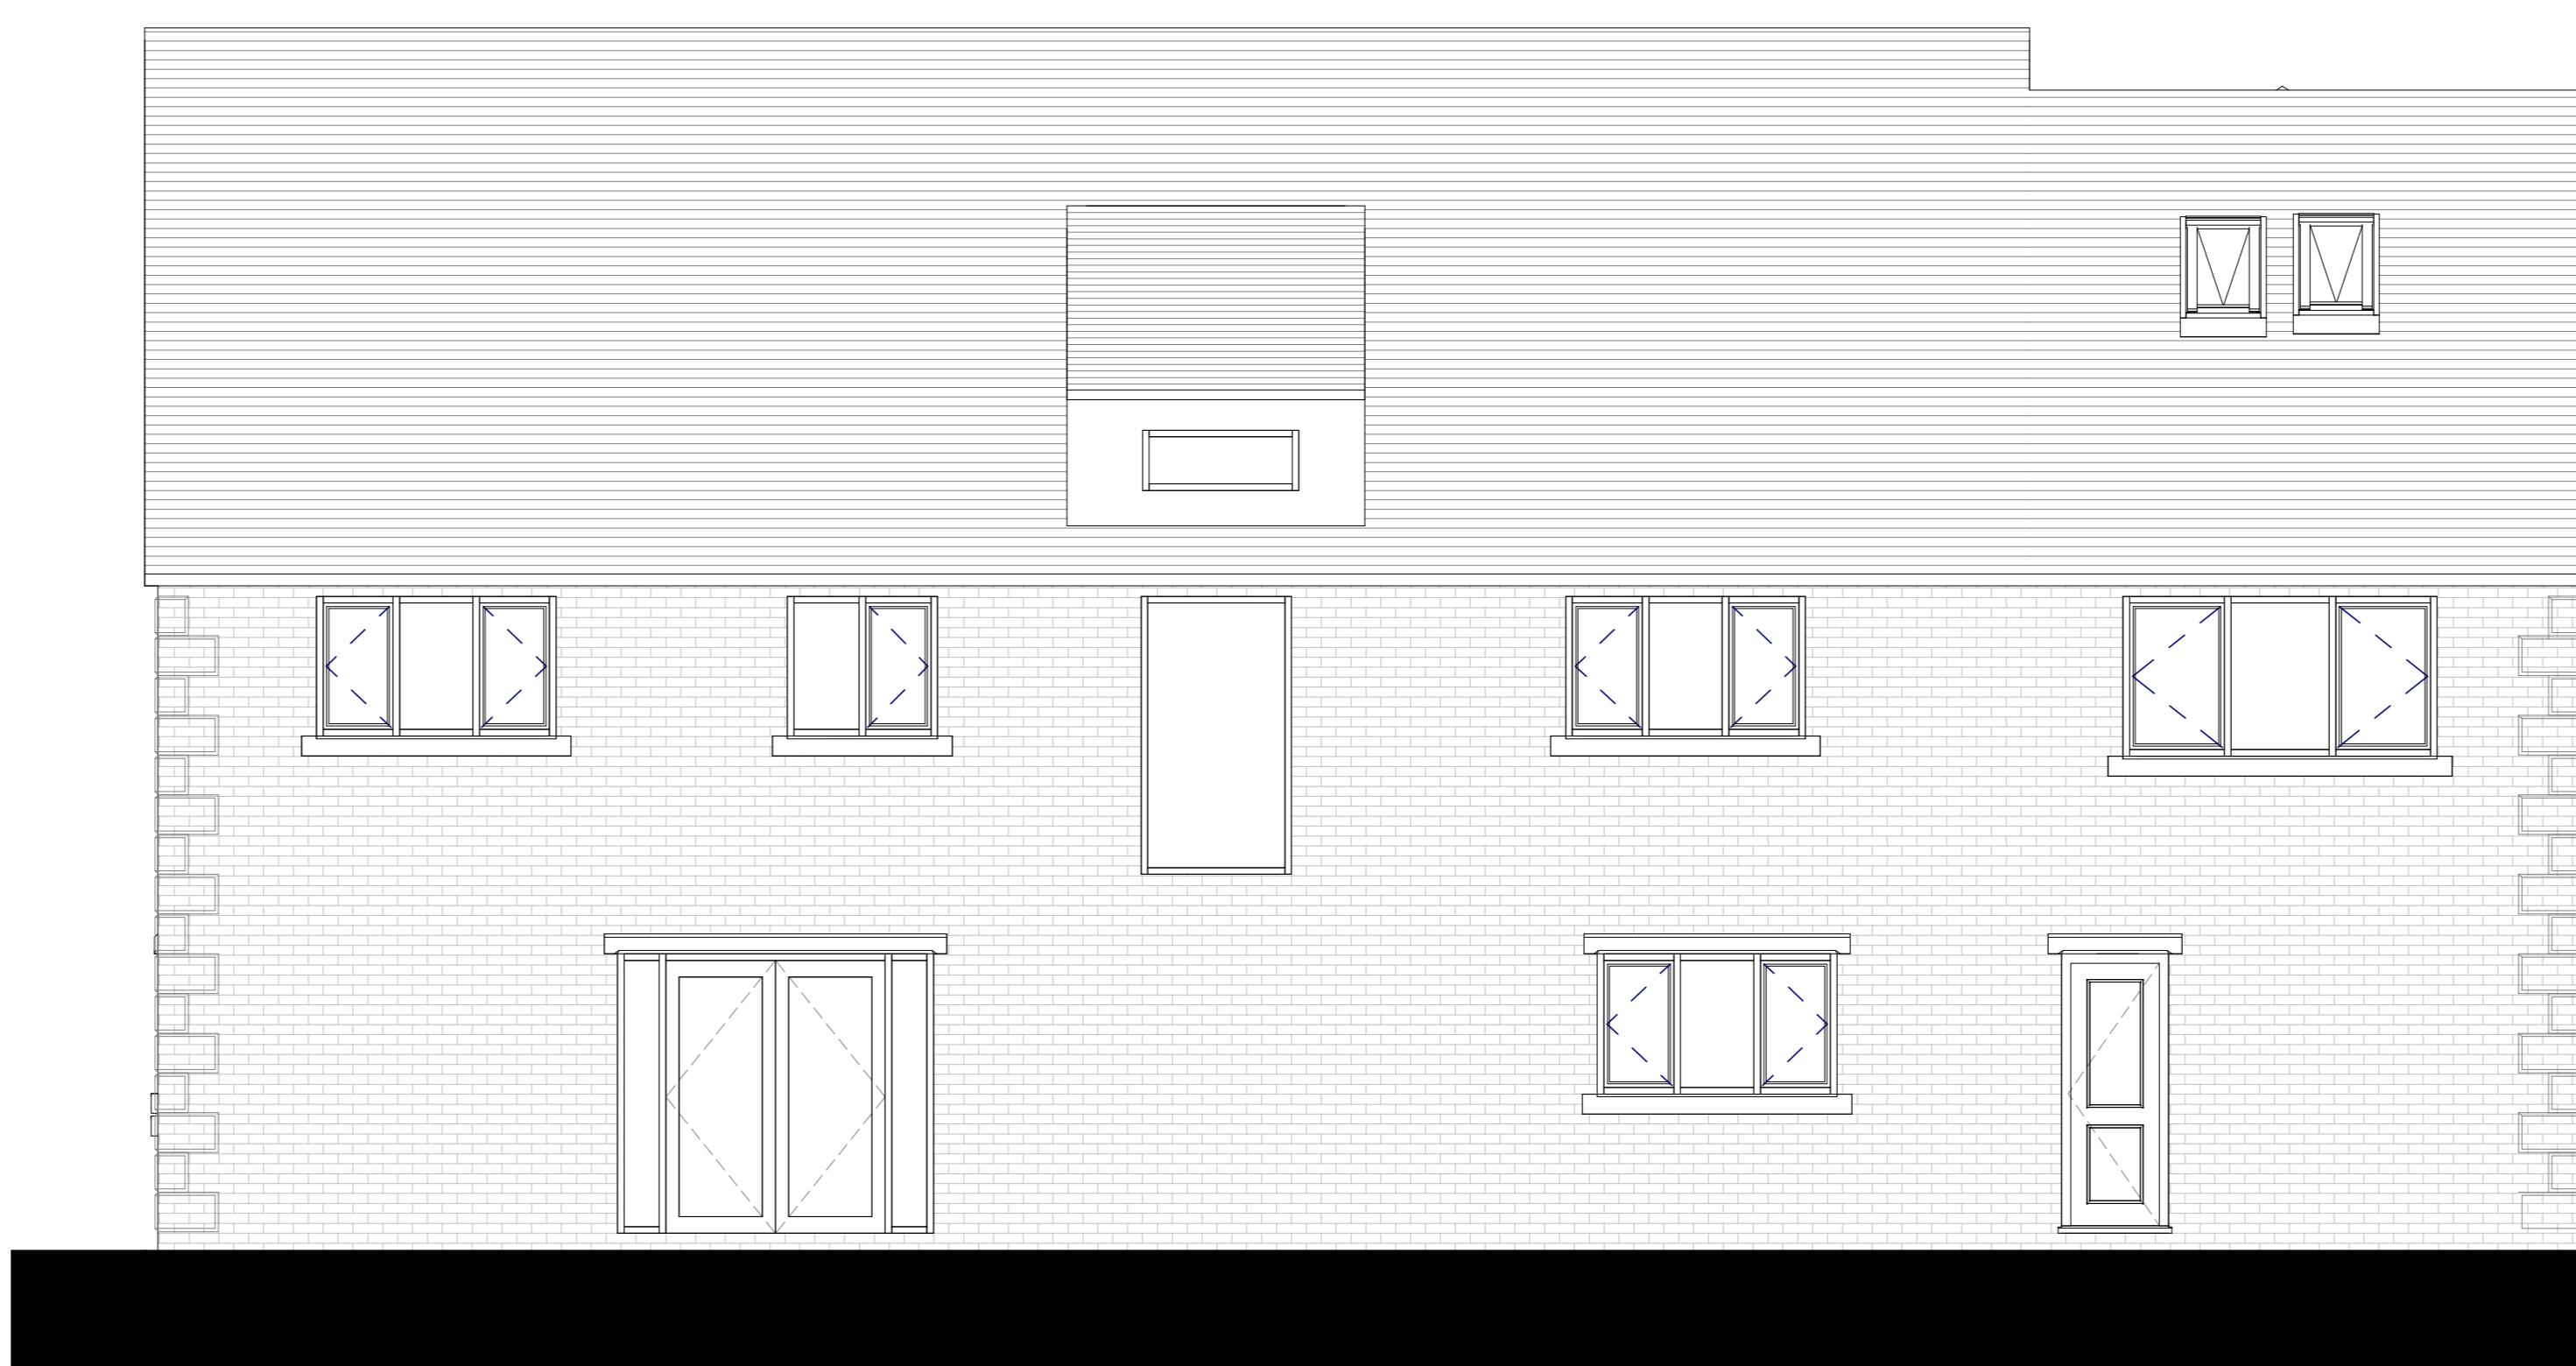

Front Elevation - Proposed

1:50



Rev. No.	Description	Date
01	Issue for Planning	20.04.2024
02	Issue for Building Control	20.04.2024
03	Issue for Construction	20.04.2024
04	Issue for Completion	20.04.2024

Client: FLORA CARE SOLUTIONS (1) LTD
 Project: Proposed Conversion of Residential Property C3(a) to Children's Residential Care (C2)
 Address: 52 Stockport Rd, Mossley, Ashton-under-Lyne OL5 0RB
 Sheet: Proposed Floor Plans and Elevations
 Project Number: 1958
 Date: 20.04.2024
 Drawn by: DfC
 Checked by: DfC
 Scale: 1:50