

Amendments/Notes

Rev.	Detail	By	Date




FRONT ELEVATION (NEIGHBOURING ELEVATIONS)

DATUM LEVEL = 71.00m





REAR ELEVATION

DATUM LEVEL = 71.00m

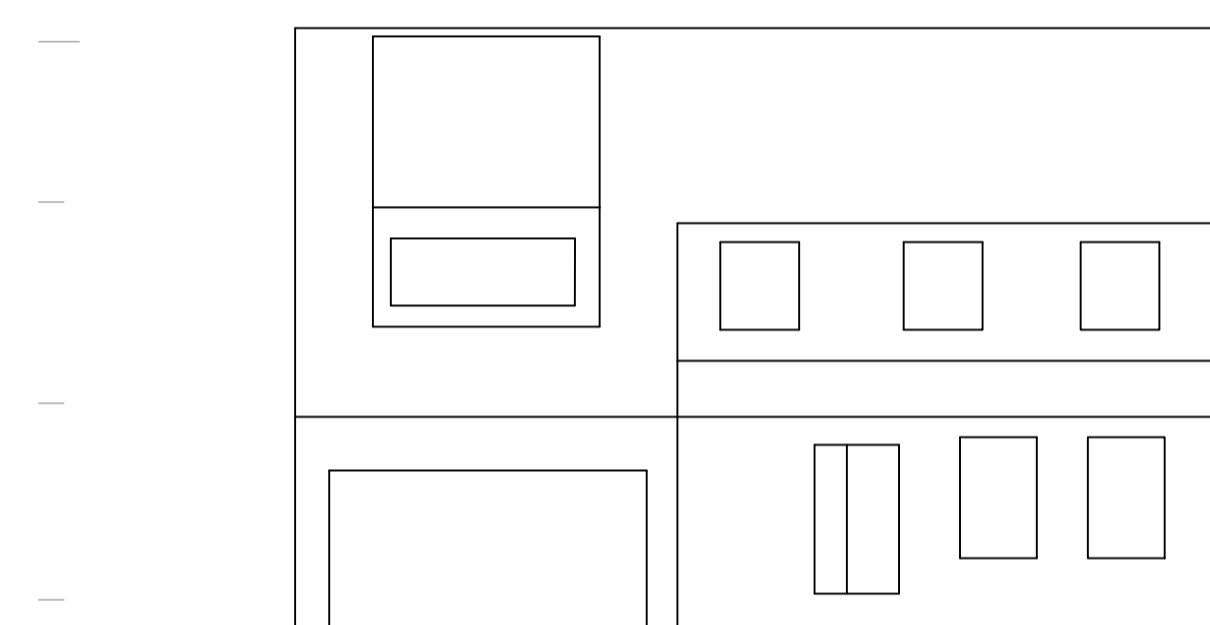


FLANK ELEVATION (NEIGHBOURING ELEVATIONS)

DATUM LEVEL = 71.00m

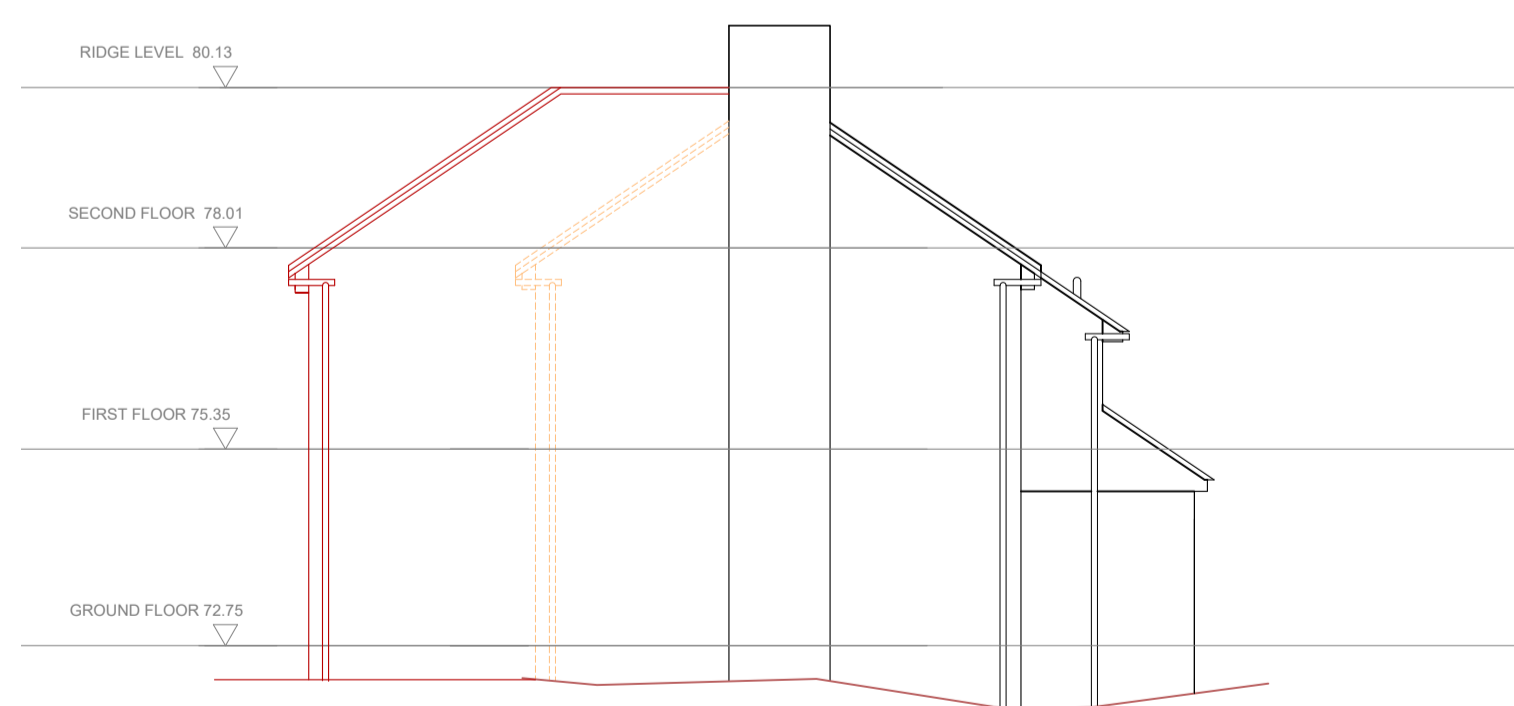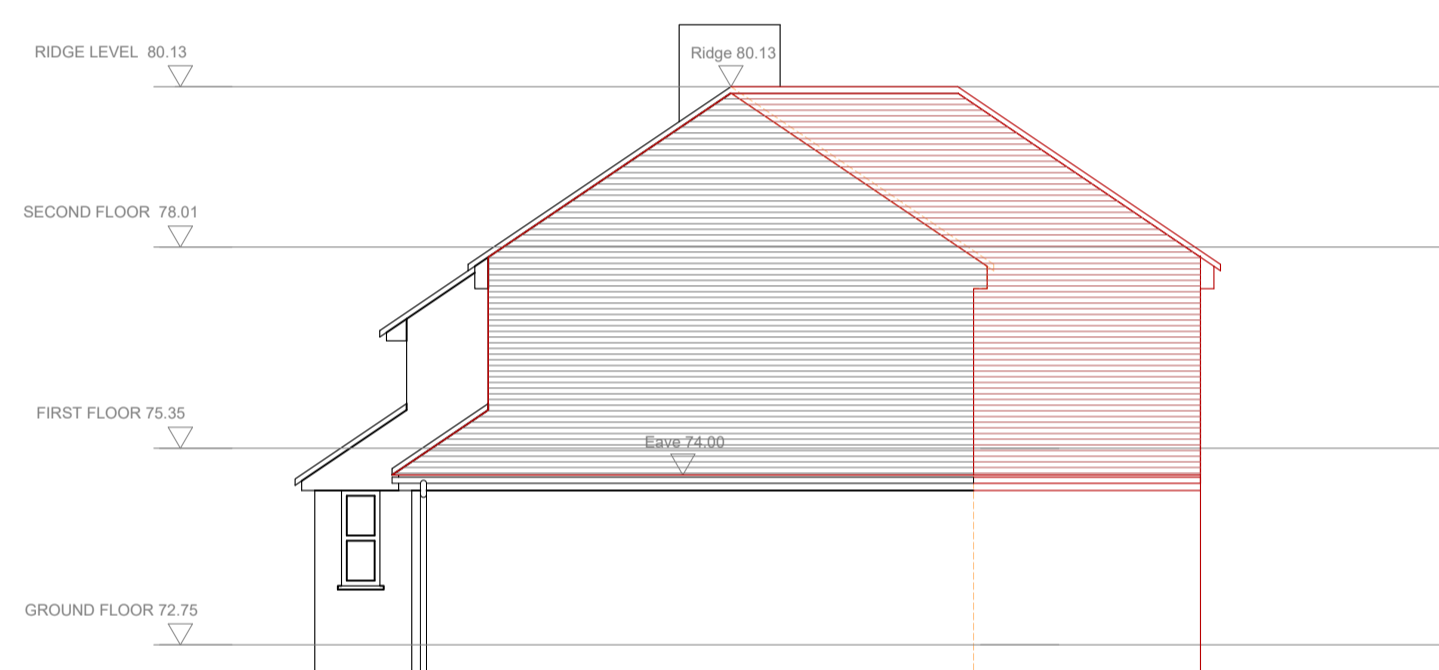

FLANK ELEVATION

DATUM LEVEL = 71.00m

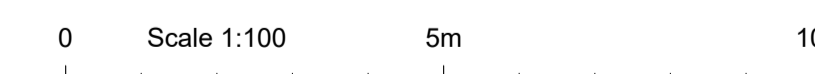

All dimensions and levels to be checked on site by contractor prior to preparation of shop drawings and commencement of work on site.
 This drawing and the copyrights and patents therein are the property of the Architect and may not be used or reproduced without consent.
 This drawing is to be read in conjunction with all relevant consultants and/or specialist's drawings/documents and any discrepancies or variations are to be notified to the Architect before the affected work commences.
 All works on site are to be carried out fully in accordance with current CDM regulations and recommendations, current Building Regulations, British Standards and Codes of Practice as appropriate.

Project
**45 GROVE FARM PARK
 NORTHWOOD**

Drawing
**PROPOSED
 ELEVATIONS**

**SEABROOK
 ARCHITECTS**
 CHARTERED ARCHITECTS
 Unit 17, Chiltern Court, Asheridge Road,
 Chesham, Bucks HP5 2PX
 Tel: 01494 778918
 e-mail: info@seabrookarchitects.co.uk

Drawn By	SL	Date	11.03.2024
Checked By	JS	Date	-
Approved By	-	Scale	1:100@A1
Drawing No.	6156/ PL003	Rev.	-