




NOTE: Report all errors and omissions to the Architect. All dimensions to be checked on site before fabrication.

Contractors must verify all dimensions on site before setting out, commencing work, or making any shop drawings.

- All dimensions must be checked on site
- All setting out to be checked on site
- All levels must be checked on site and their datum confirmed
- This drawing must be read in conjunction with the relevant specification clauses
- This drawing must not be used for land transfer purposes

**ALTERATION WORKS LEGEND**

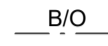-  Existing wall to be demolished
-  Existing opening closed up
-  B/O New Beam Over (to S/Eng design & specification)

Revision	Description	Drawn	Date	Checked
P3	Scheme Revised to LPA recommendations (BM email 23/08/23)	MAS	23.08.23	MAS
P2	Scheme frozen + planning submission	MAS	10.08.23	MAS
P1	Preliminary Issue	MAS	23.06.23	MAS

Client's Name  
**Redwood Realty**

Job Title  
**Foulis, Gold Cup Lane, Ascot**

Drawing Title  
**Proposed Ground & First Floor Plans**

Scale  
**1 : 50 @A1**

Job No  
**1181**

Drawing No  
**200**



Status  
**APPROVED SCHEME**

Rev  
**P3**




Arena Business Centre  
Abbey House  
282 Farnborough Road  
Farnborough  
Hampshire  
GU14 7NA



TJ +44 (0)1276 402 433  
MJ +44 (0)777 208 3303  
EJ mike@ms4architects.co.uk

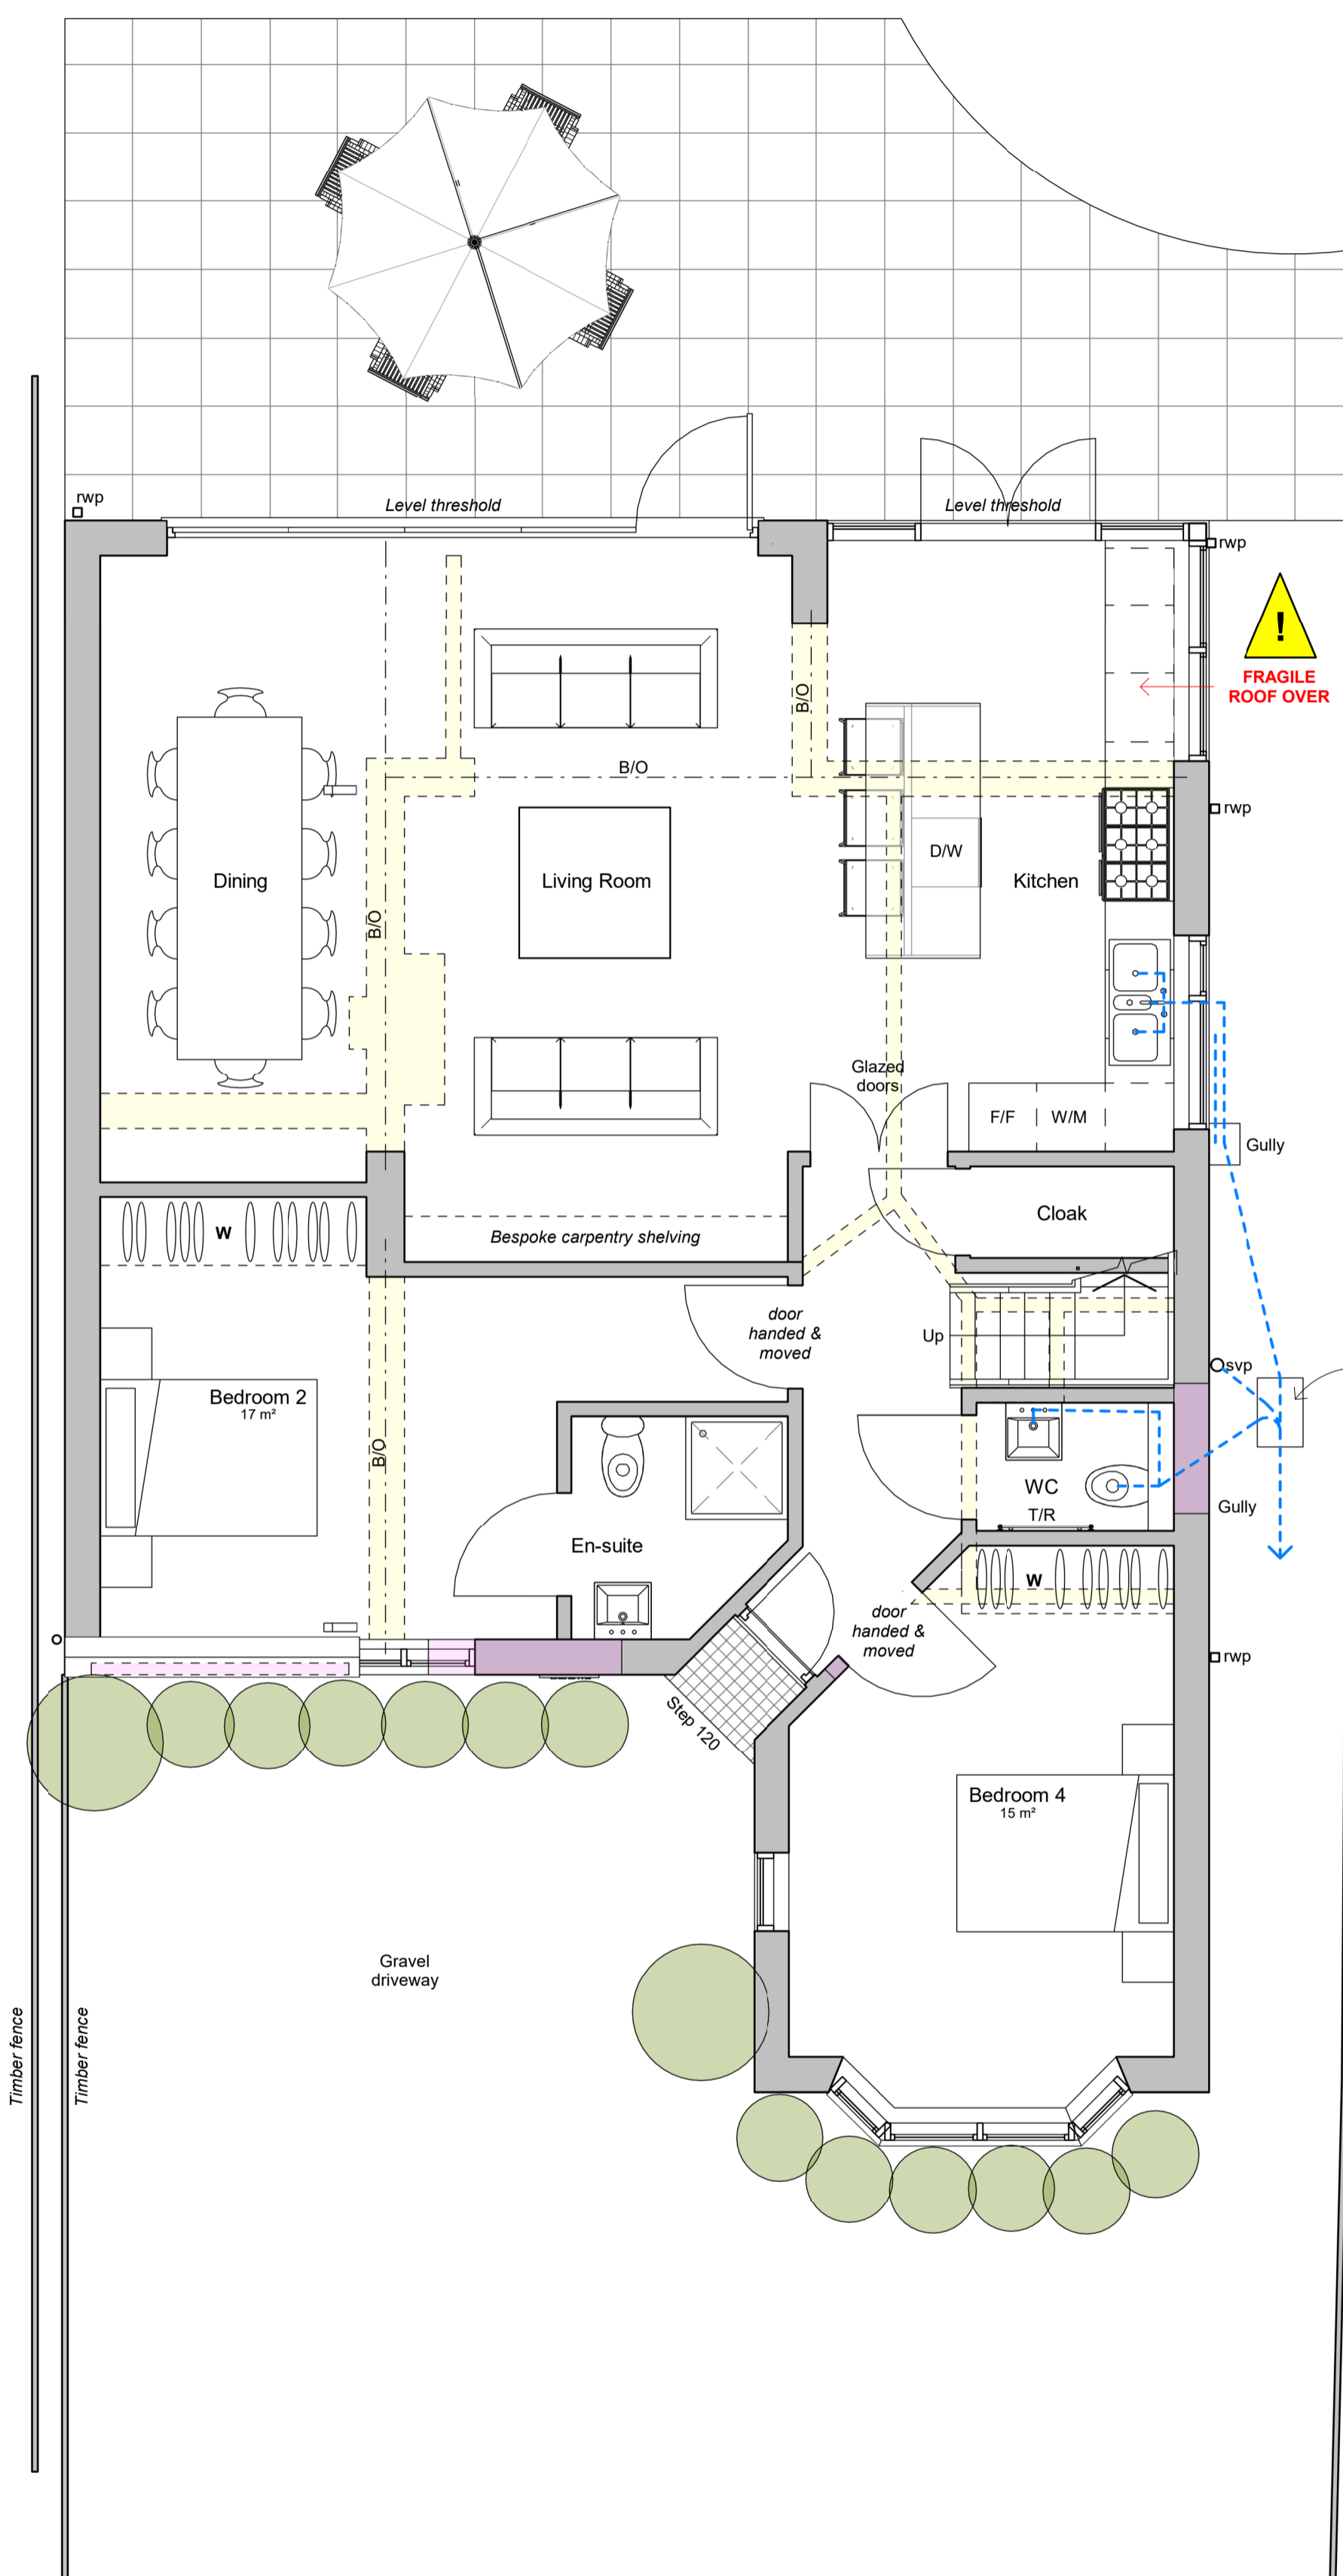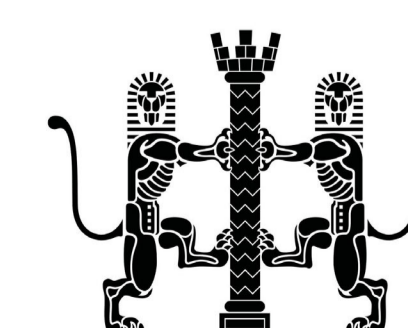

**00\_Ground Level**  
1 : 50

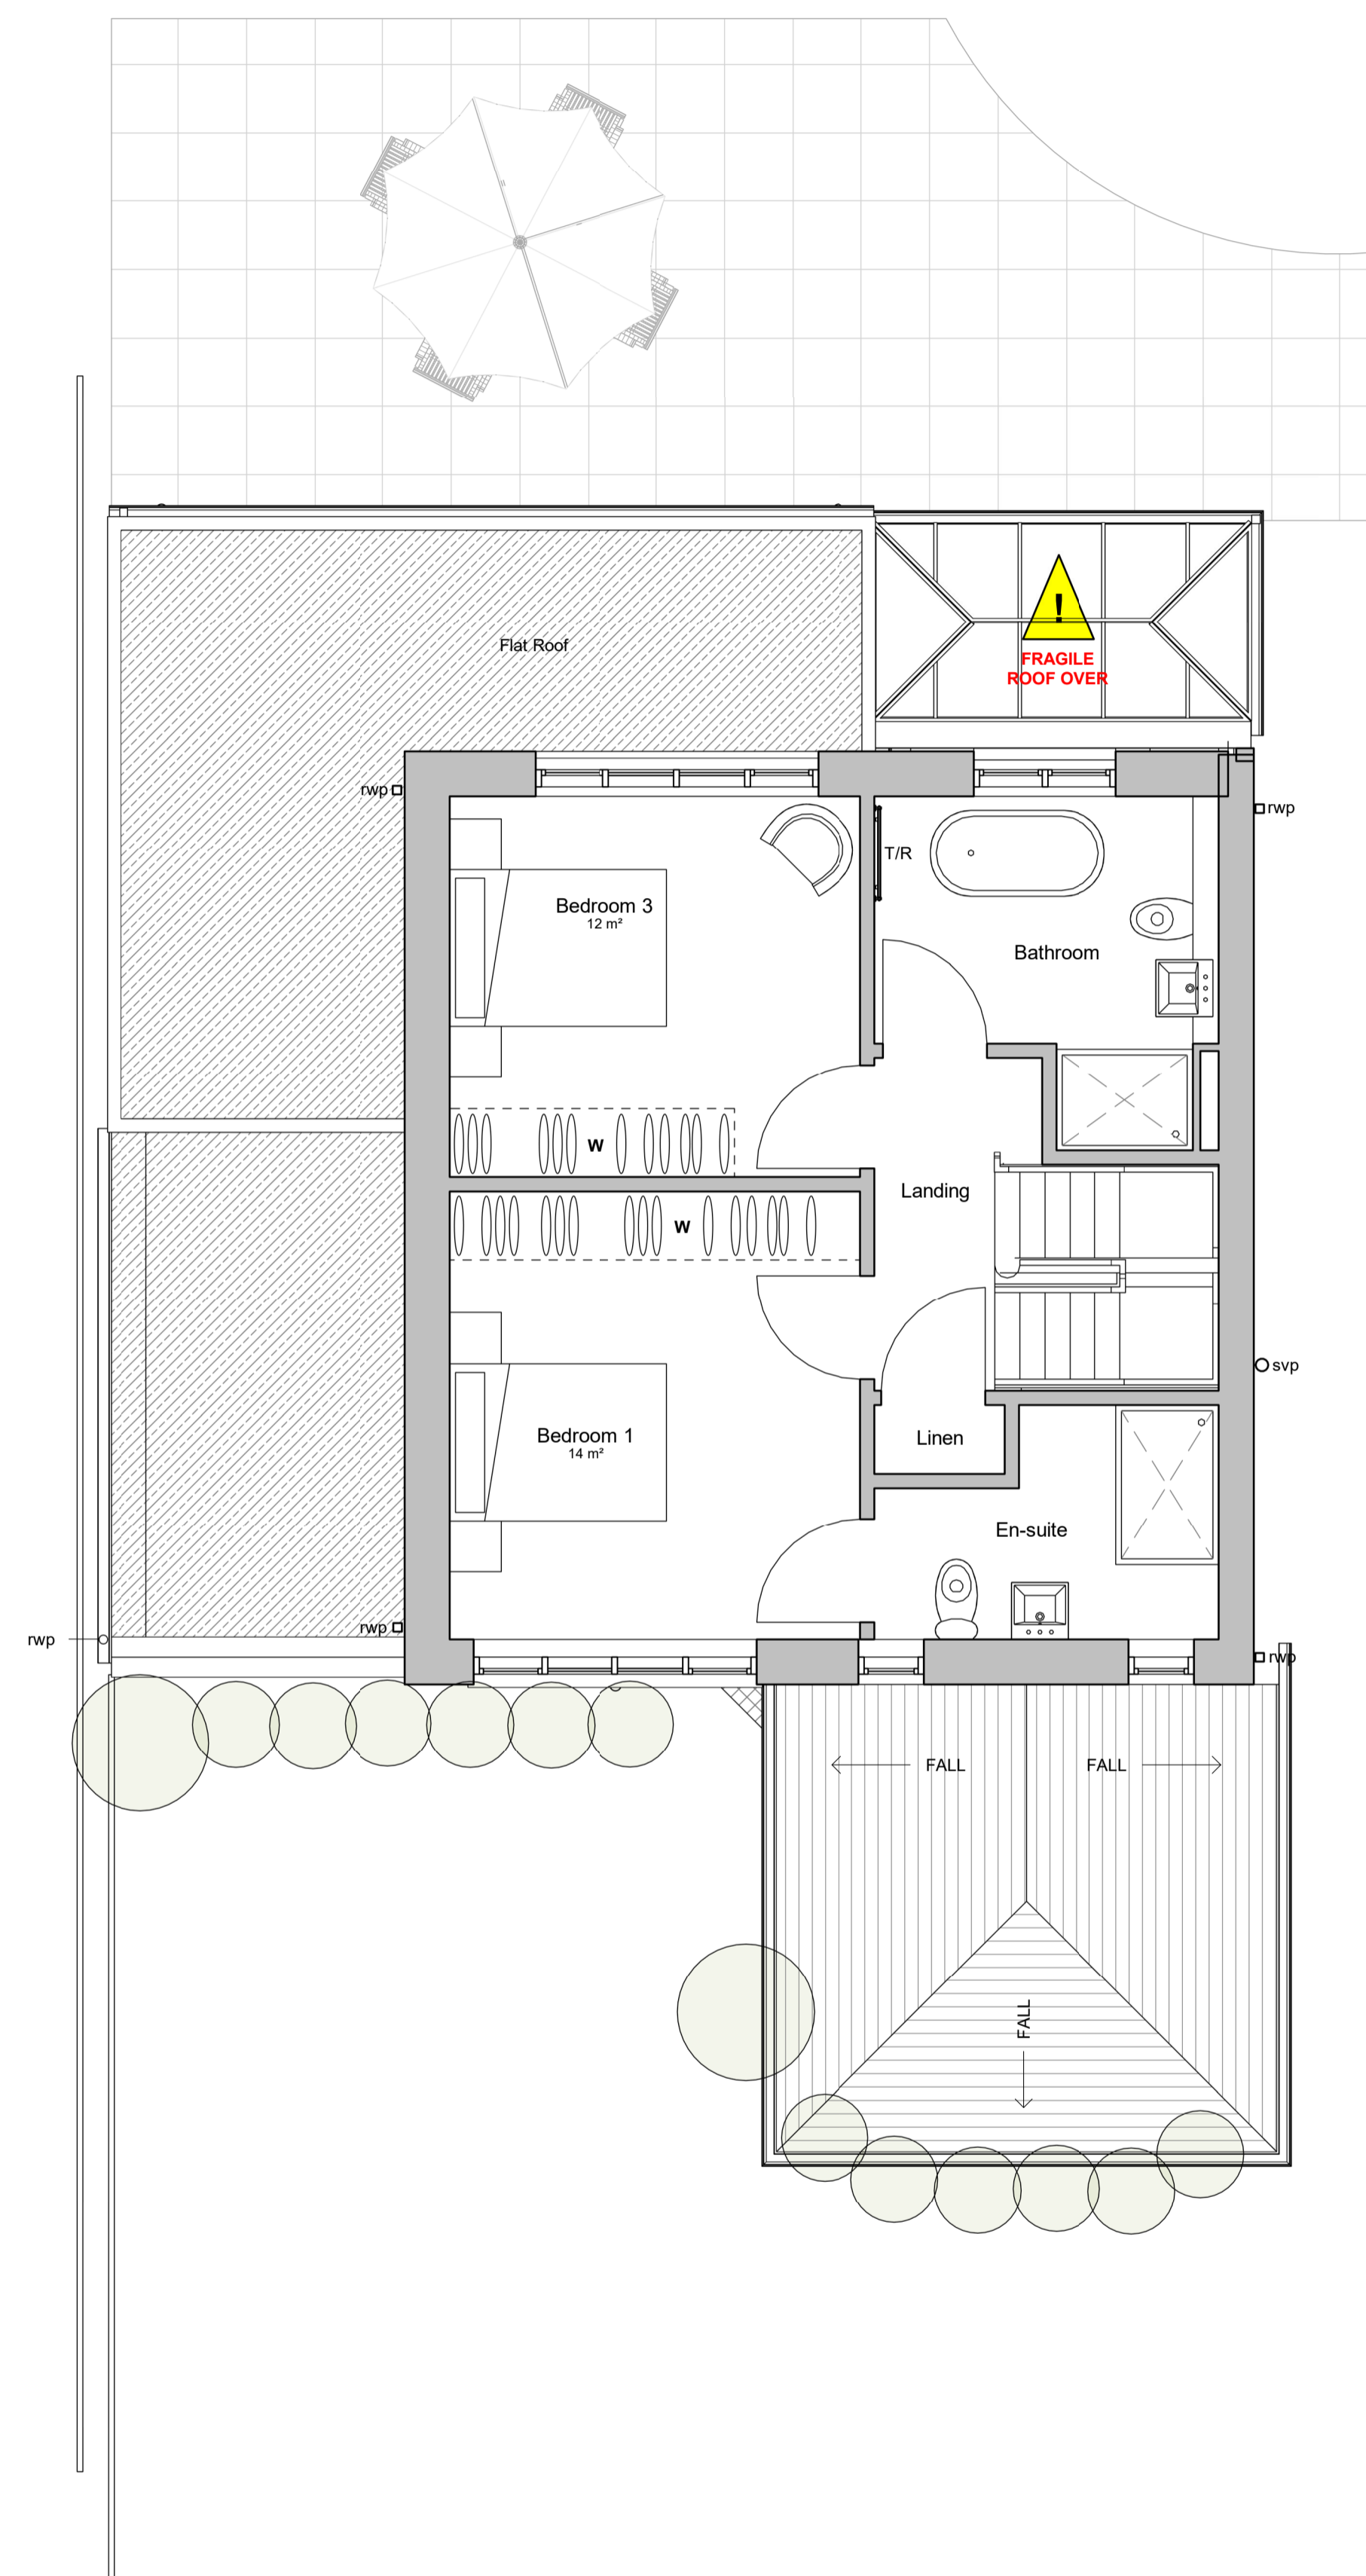

**01\_First Level**  
1 : 50

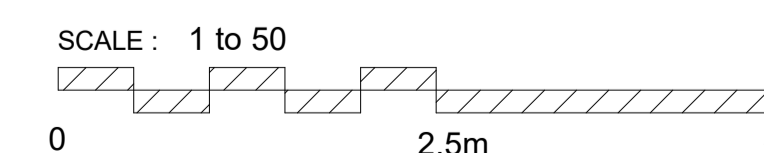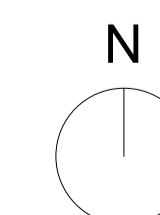

Note: This maybe a reduced sized print, check scales below