



Existing Floor Plan




Existing Front Elevation

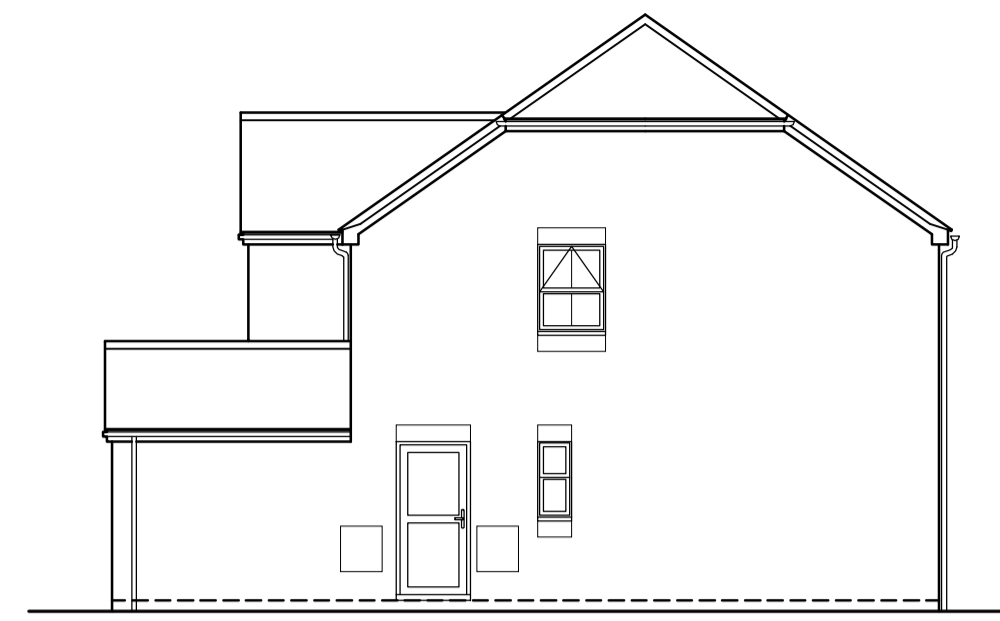

Existing Side Elevation

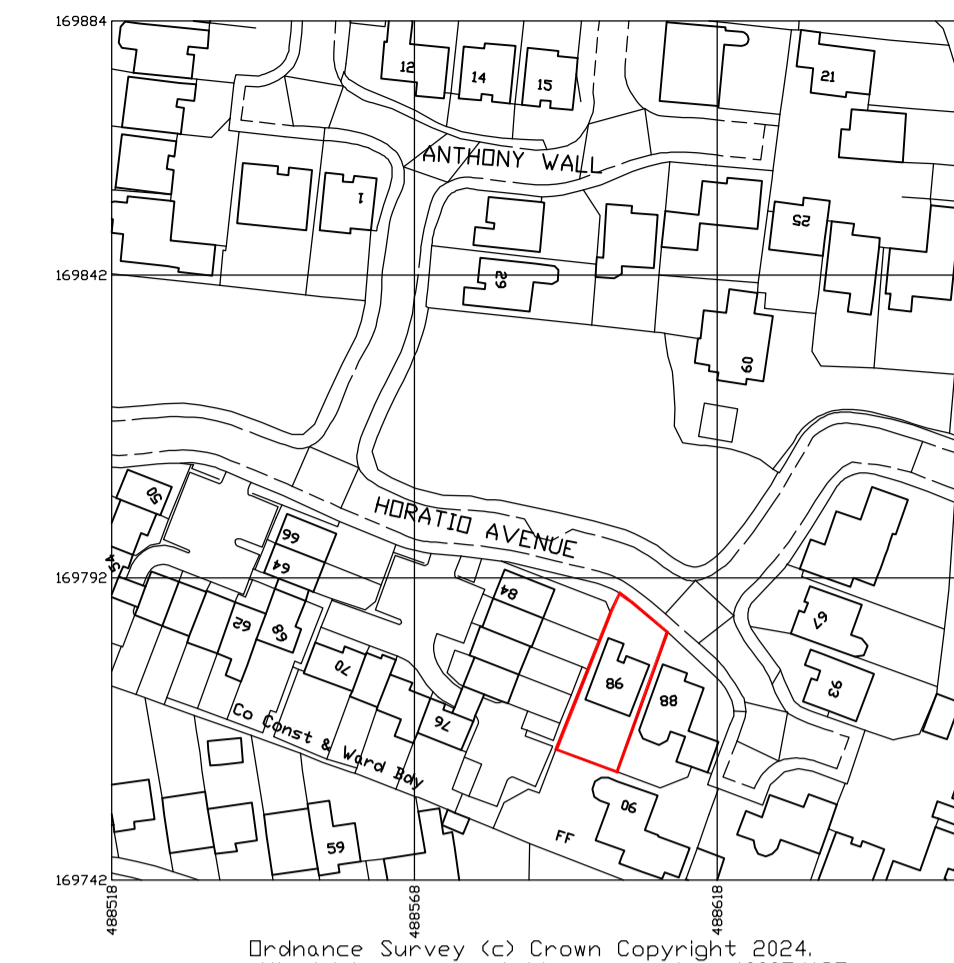


Location Plan I-1250

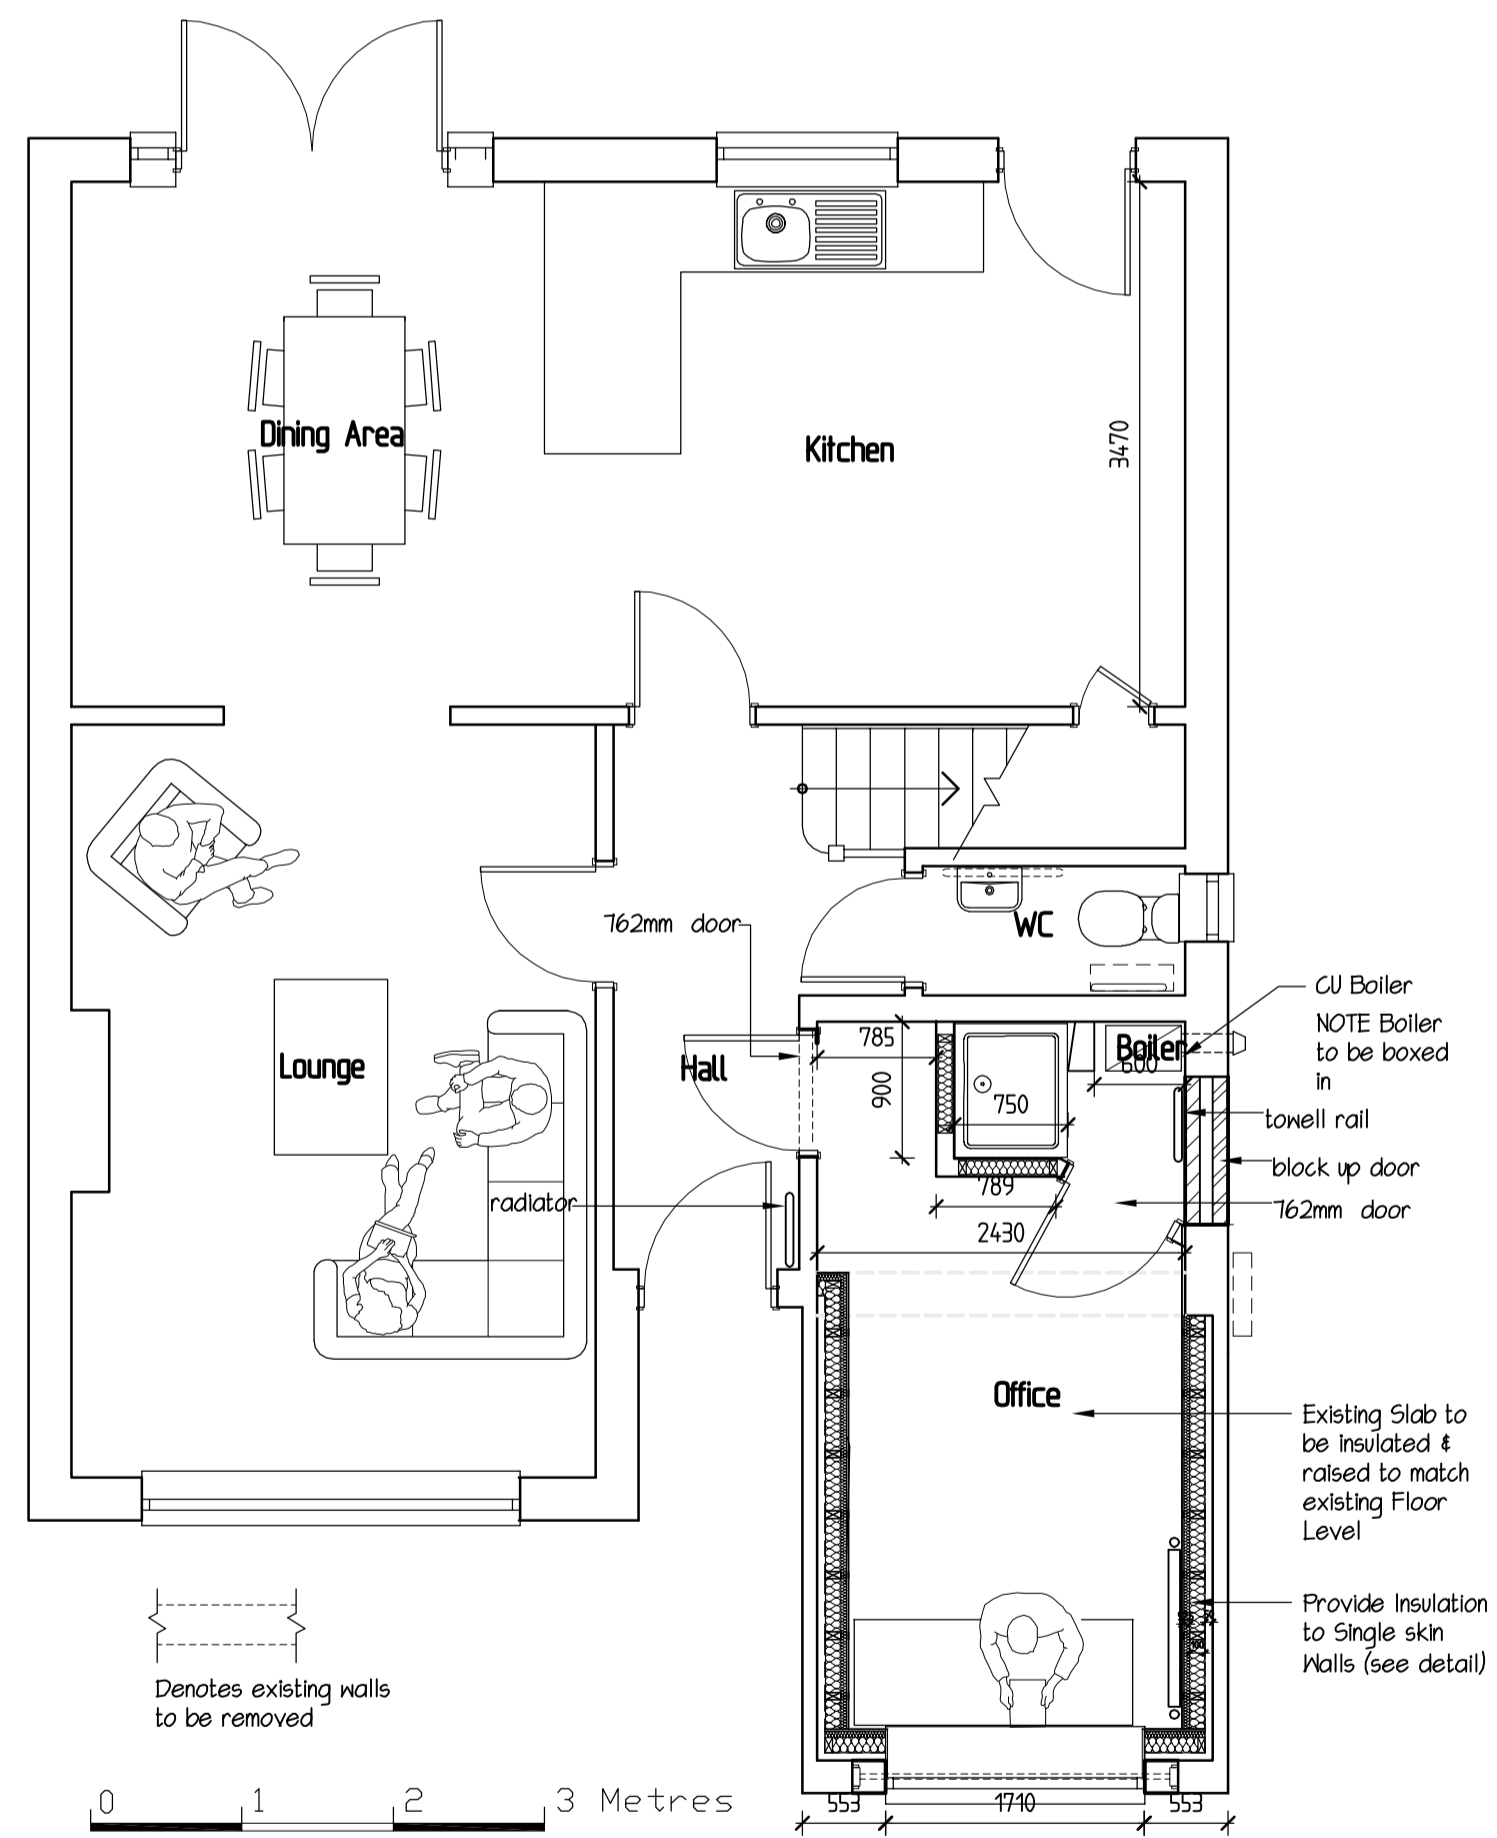


Proposed Floor Plan



Proposed Front Elevation

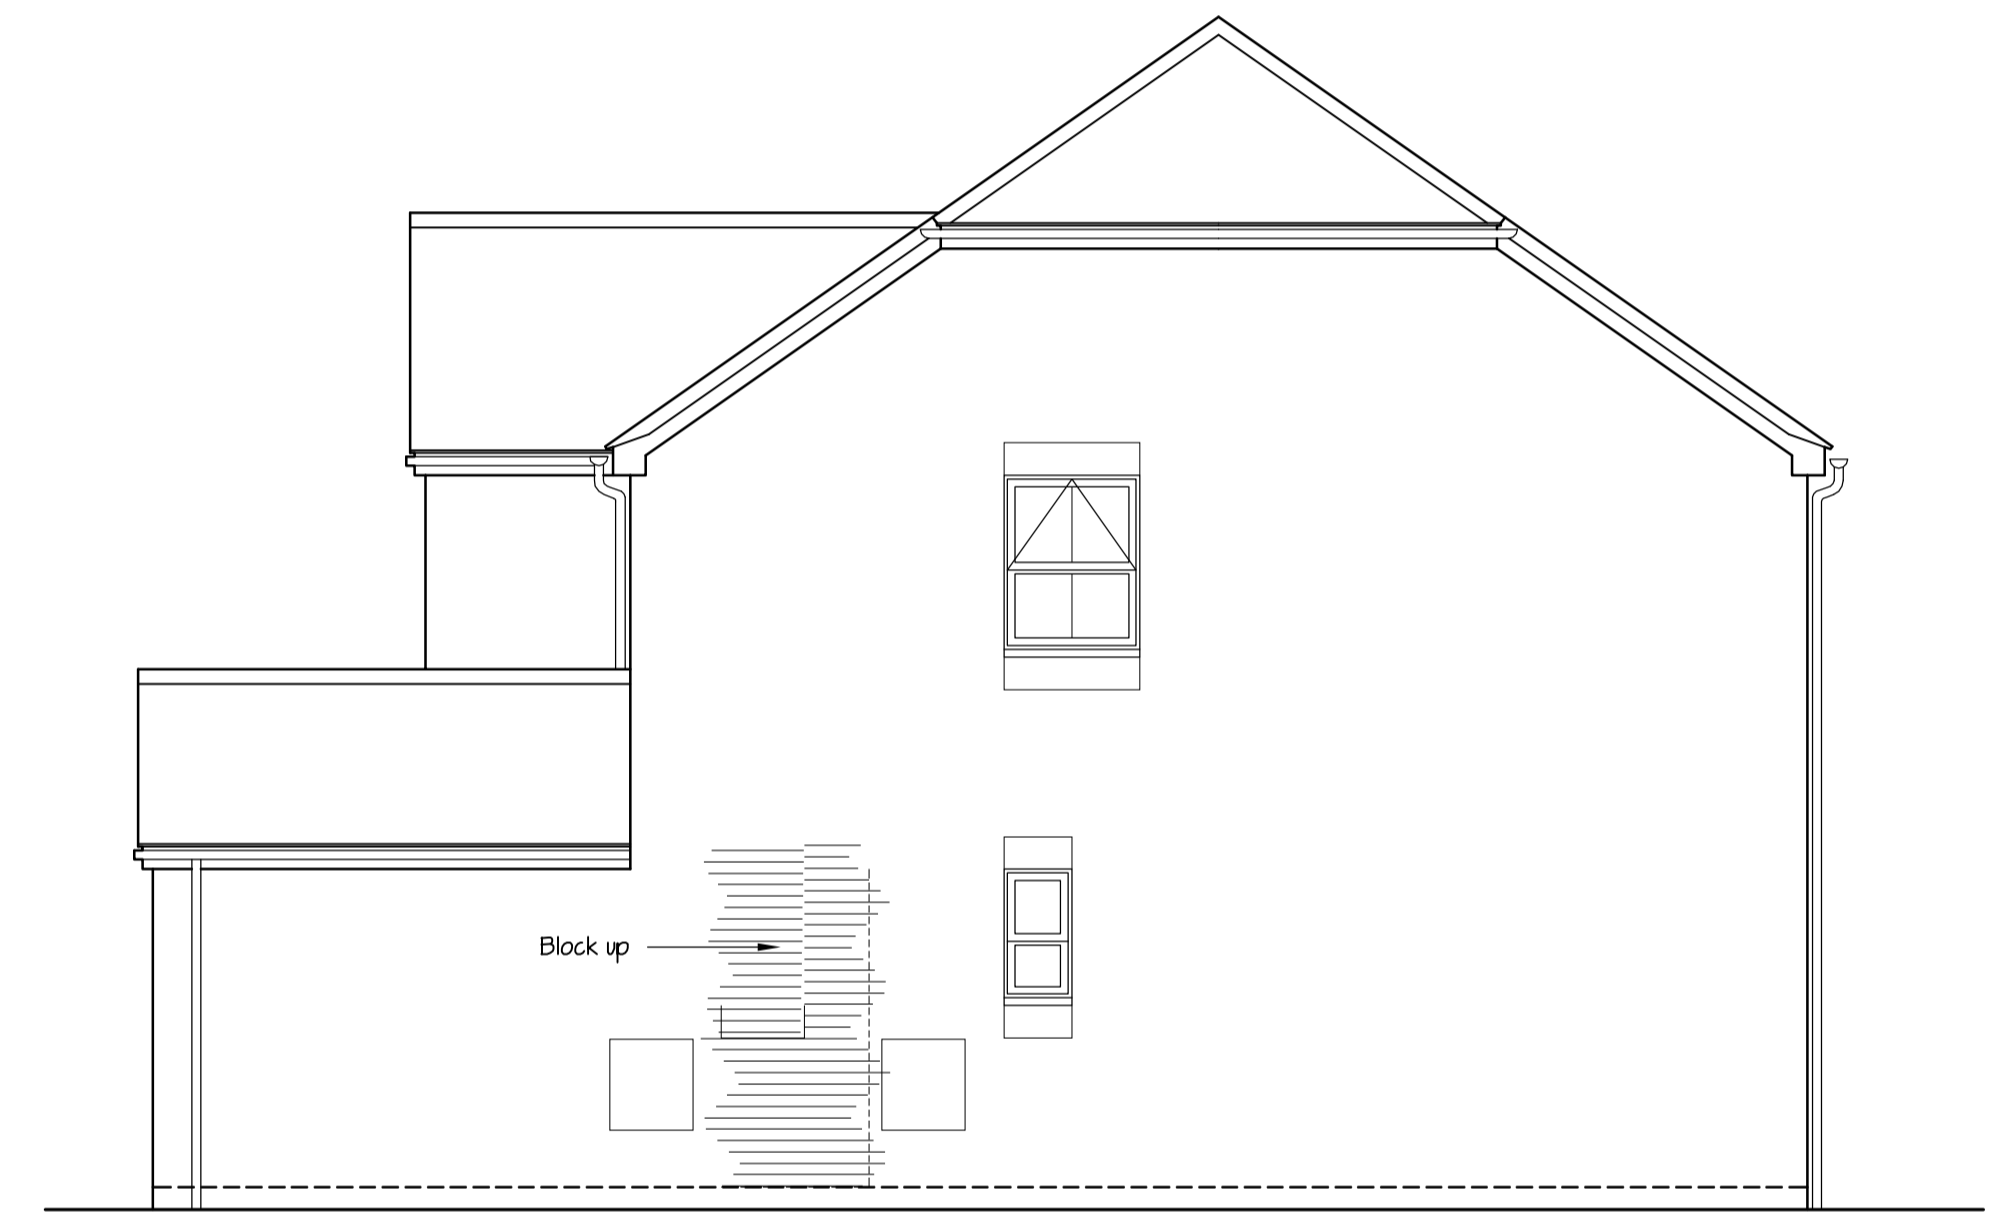

Proposed Side Elevation

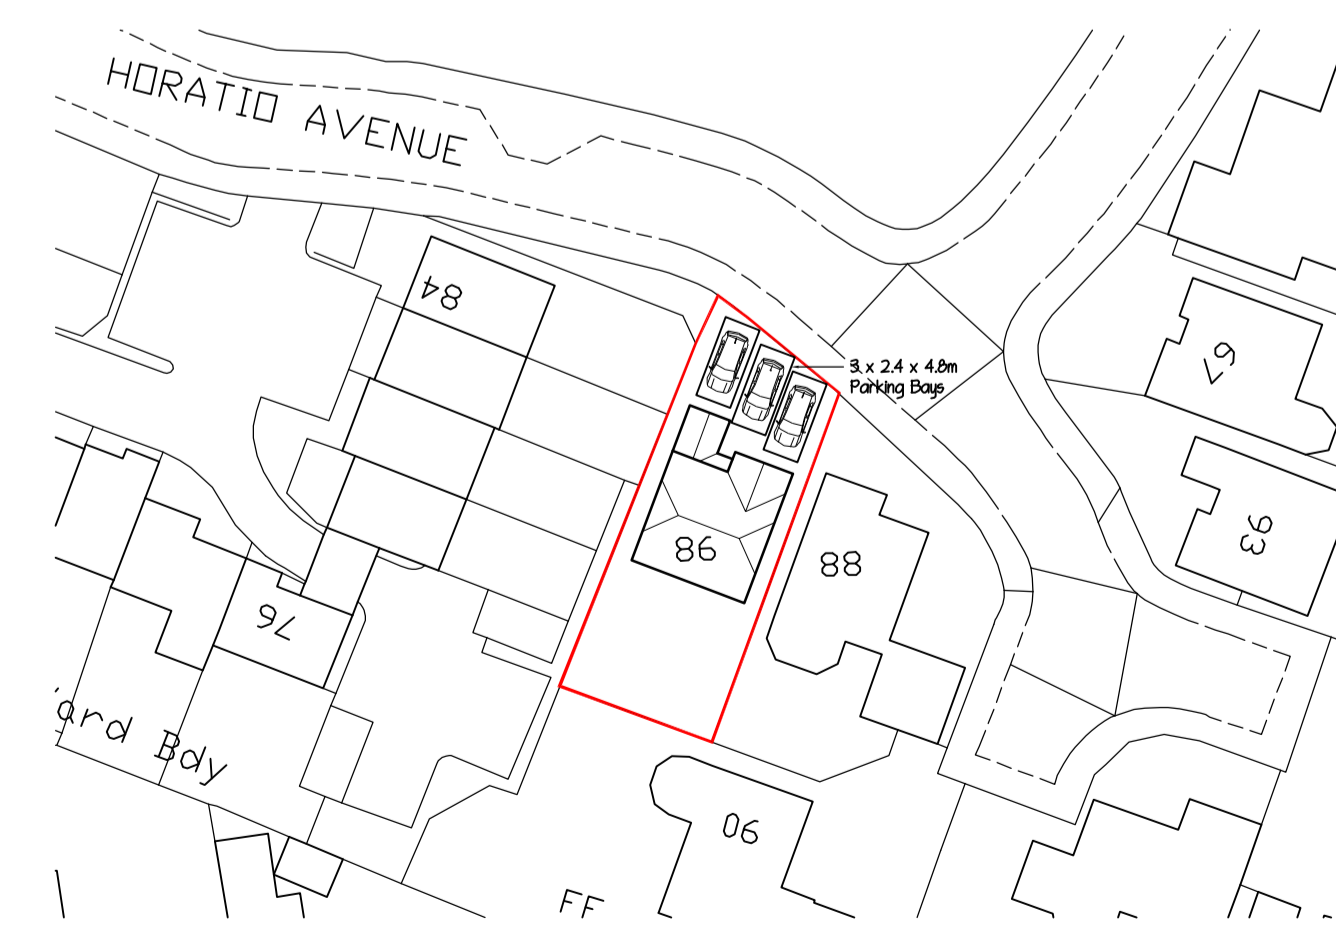

Block Plan I-500

GREG Farrell
Building & Design Consultant
43 Wendover Way, Tilehurst, Reading, Berks RG30 4RU
Tel & Fax: 0118 941 6249
Mobile: 07967 009862
greg@gregfarrell.co.uk

Planning, Building Regulations & Structural Design

REVISIONS	Rev.	Description	Date
	A	Shower Room updates added	15-2-2024

JOB TITLE
**86 Horatio Avenue
Warfield**

TITLE
Existing & Proposed Plans & Elevations

SCALE: 1:50 1:100 DATE: February 2024 DRAWING No.: 01 A