



FRONT ELEVATION (south-west facing)

Scale 1:100 @ A3

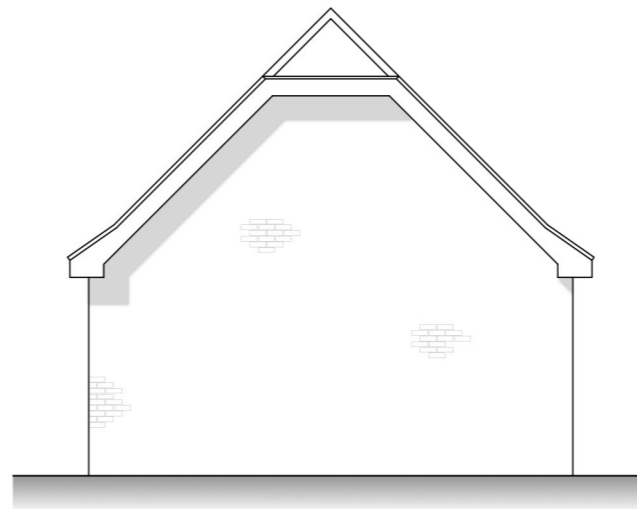


SIDE ELEVATION (south-east facing)

Scale 1:100 @ A3

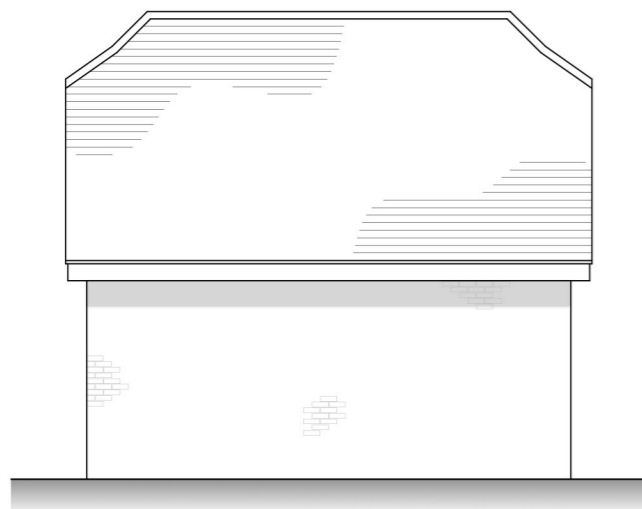


REAR ELEVATION (north-east facing)

Scale 1:100 @ A3

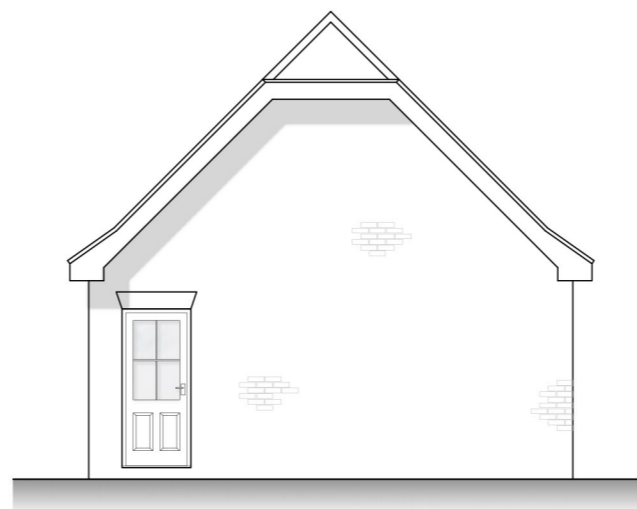

SIDE ELEVATION (north-west facing)

Scale 1:100 @ A3

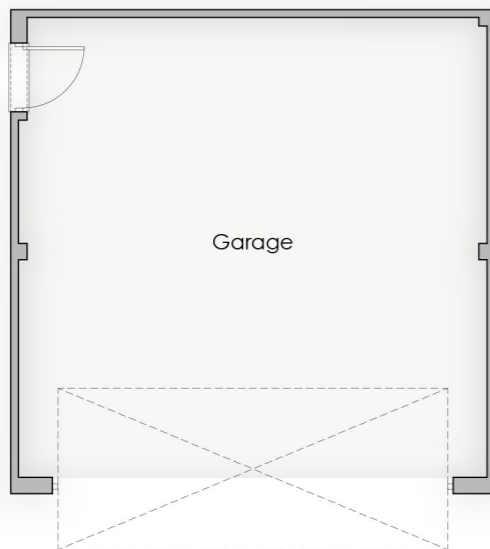

FLOOR PLAN

Scale 1:100 @ A3

Notes:


This drawing is the copyright of Arktec Ltd and has been sent to you in confidence, it must not be reproduced or disclosed to third parties without our prior permission.

Do not scale from this drawing except for planning purposes.

All dimensions are in millimetres unless noted otherwise.

Any surveyed information incorporated on this drawing cannot be guaranteed as accurate unless confirmed by a fixed dimension.

This drawing is to be read in conjunction with all the relevant consultants, suppliers and manufacturers drawings and information.

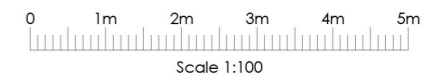

Rev	Date	Details
A	13/03/24	Garage design amendments

PLANNING

ark tec Architectural Consultancy Lodge Farm Barn Elvetham Park Estate Fleet Road, Hartley Wintney Hampshire, RG27 8AS t: 01252 845335 f: 01252 845515 e: info@arktec.co.uk w: www.arktec.co.uk	Client:	MR & MRS S KIFLE
	Project:	28 SANDHURST ROAD CROWTHORNE, BERKSHIRE
	Drawing:	PROPOSED GARAGE
	Scale:	1:100 @ A3
	Date:	24/05/22

Drawing Number:	Revision:
P18/32/S/230	A