
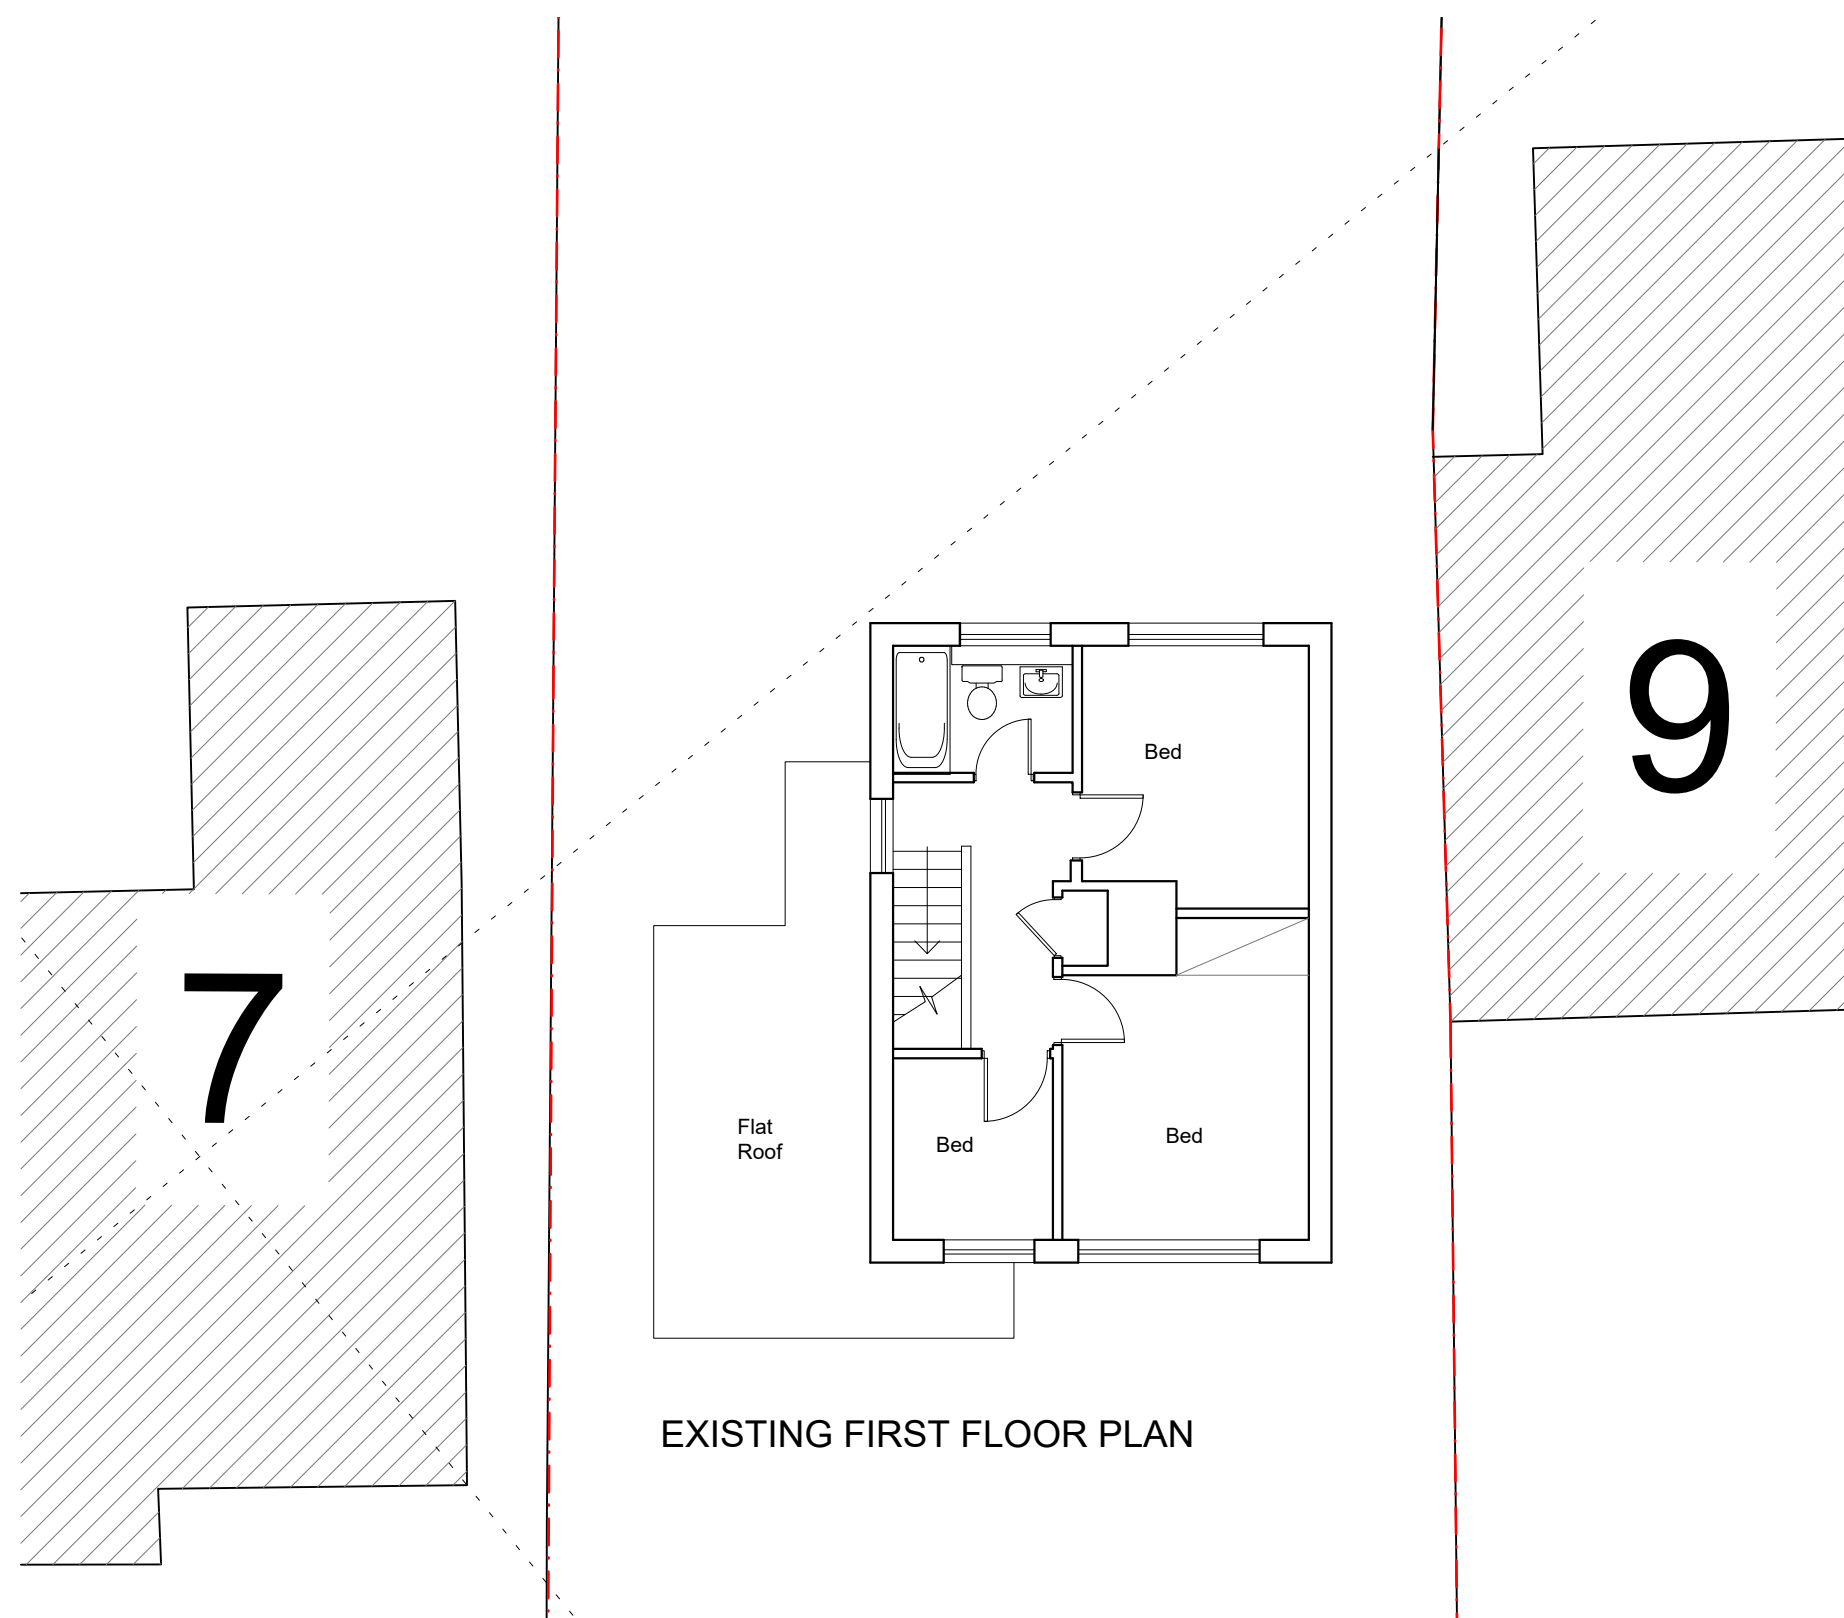
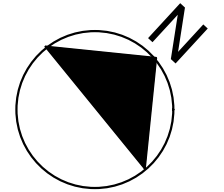


**NOTES:**

1. This drawing is a COPYRIGHT of Studio11Development Limited.
2. All dimensions must be checked on site and Studio11Development should be informed immediately of any discrepancies prior to construction.

SCALE 1: 100

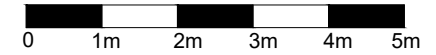

EXISTING FIRST FLOOR PLAN

ISSUE	DESCRIPTION
<b>STUDIO 11 DEVELOPMENT</b>	
Architectural Consultants	
6 VICARAGE COURT VICARAGE ROAD WOODFORD GREEN IG8 8NJ Tel: 07940593742 email: studio11development@gmail.com	
Project:	8 Dunstal Field Cottenham Cambridge CB24 8UH
Drawing Title:	EXISTING PLANS
Drawn:	Date: MAR 24 Scales: 1 :100 @ A3
Plan No.	Issue: A
118 (01)- 02	<input type="radio"/> Preliminary drawing <input type="radio"/> Tender drawing <input checked="" type="radio"/> Working drawing