
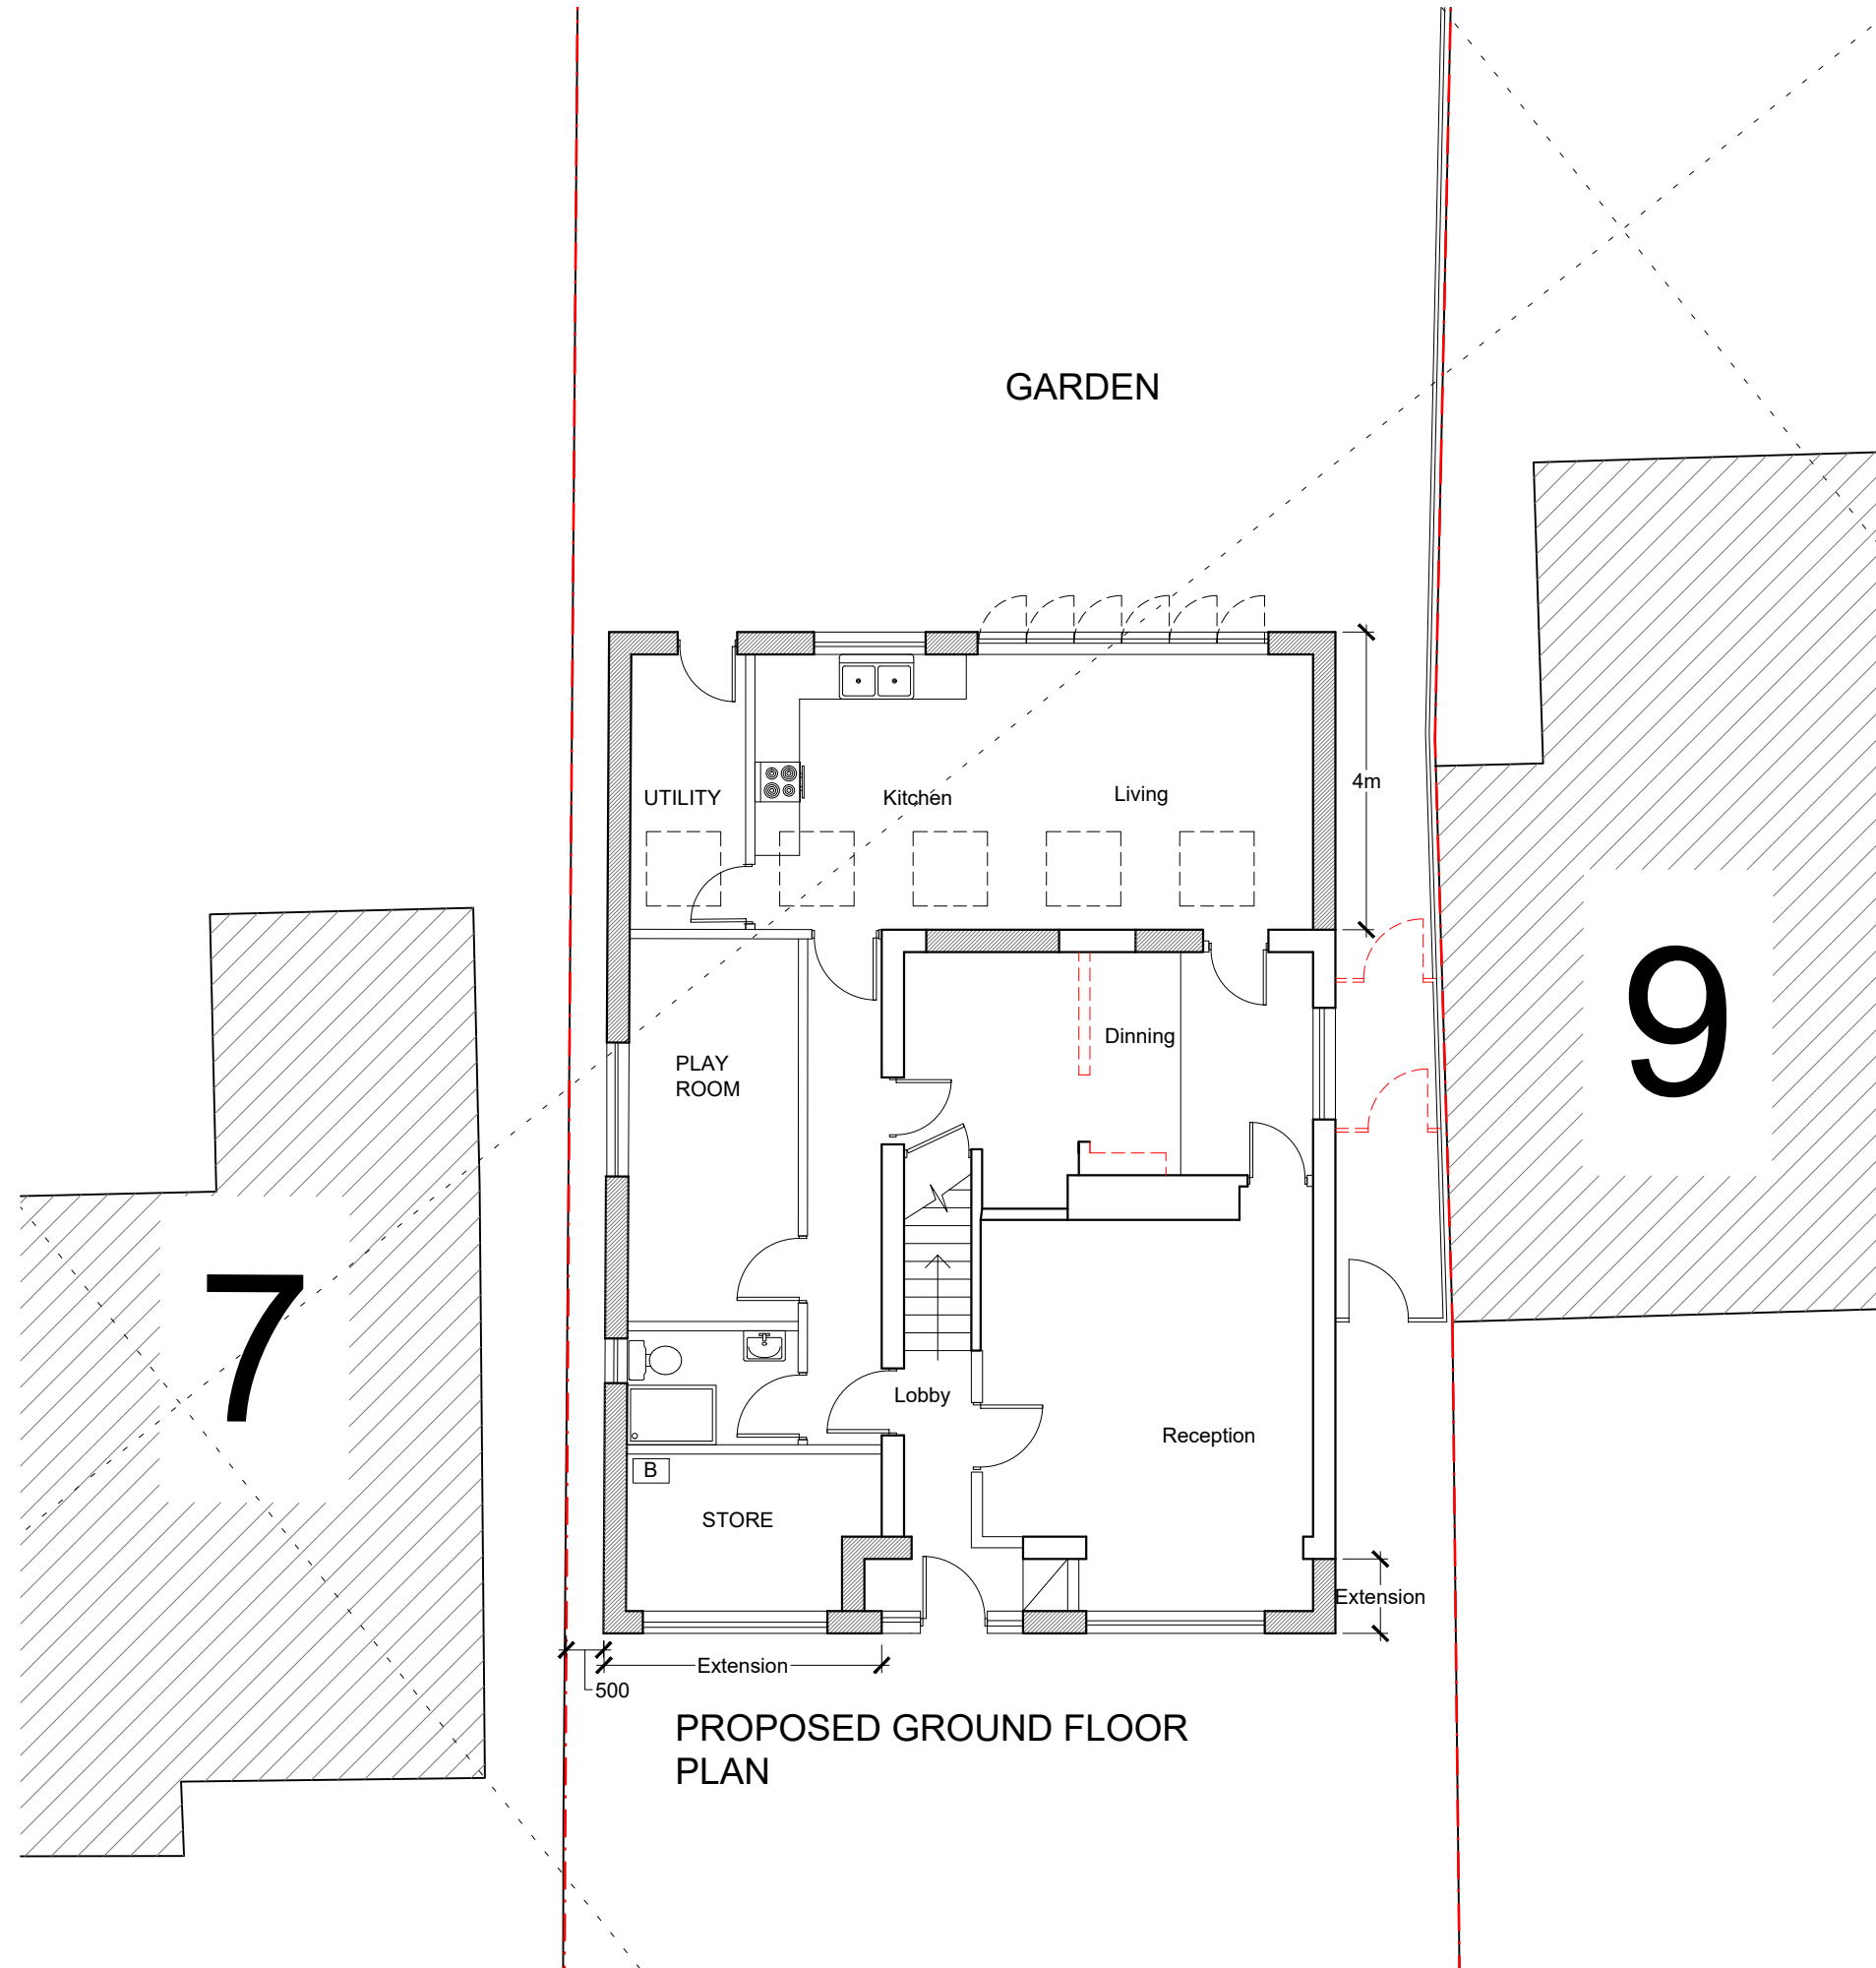
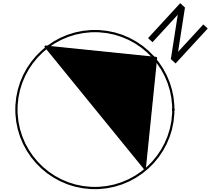


**NOTES:**

1. This drawing is a COPYRIGHT of Studio11Development Limited.
2. All dimensions must be checked on site and Studio11Development should be informed immediately of any discrepancies prior to construction.

SCALE 1: 100

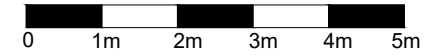

**PROPOSED GROUND FLOOR PLAN**

ISSUE	DESCRIPTION
<b>STUDIO 11 DEVELOPMENT</b>	
Architectural Consultants	
6 VICARAGE COURT VICARAGE ROAD WOODFORD GREEN IG8 8NJ Tel: 07940583742 email: studio11development@gmail.com	
Project:	8 Dunstal Field Cottenham Cambridge CB24 8UH
Drawing Title:	<b>PROPOSED PLANS</b>
Drawn:	Z.D
Date:	MAR 24
Scales:	1 : 100 @ A3
Plan No.	118 (02)- 01
Issue:	A
Status:	<input type="radio"/> Preliminary drawing <input type="radio"/> Tender drawing <input checked="" type="radio"/> Working drawing