
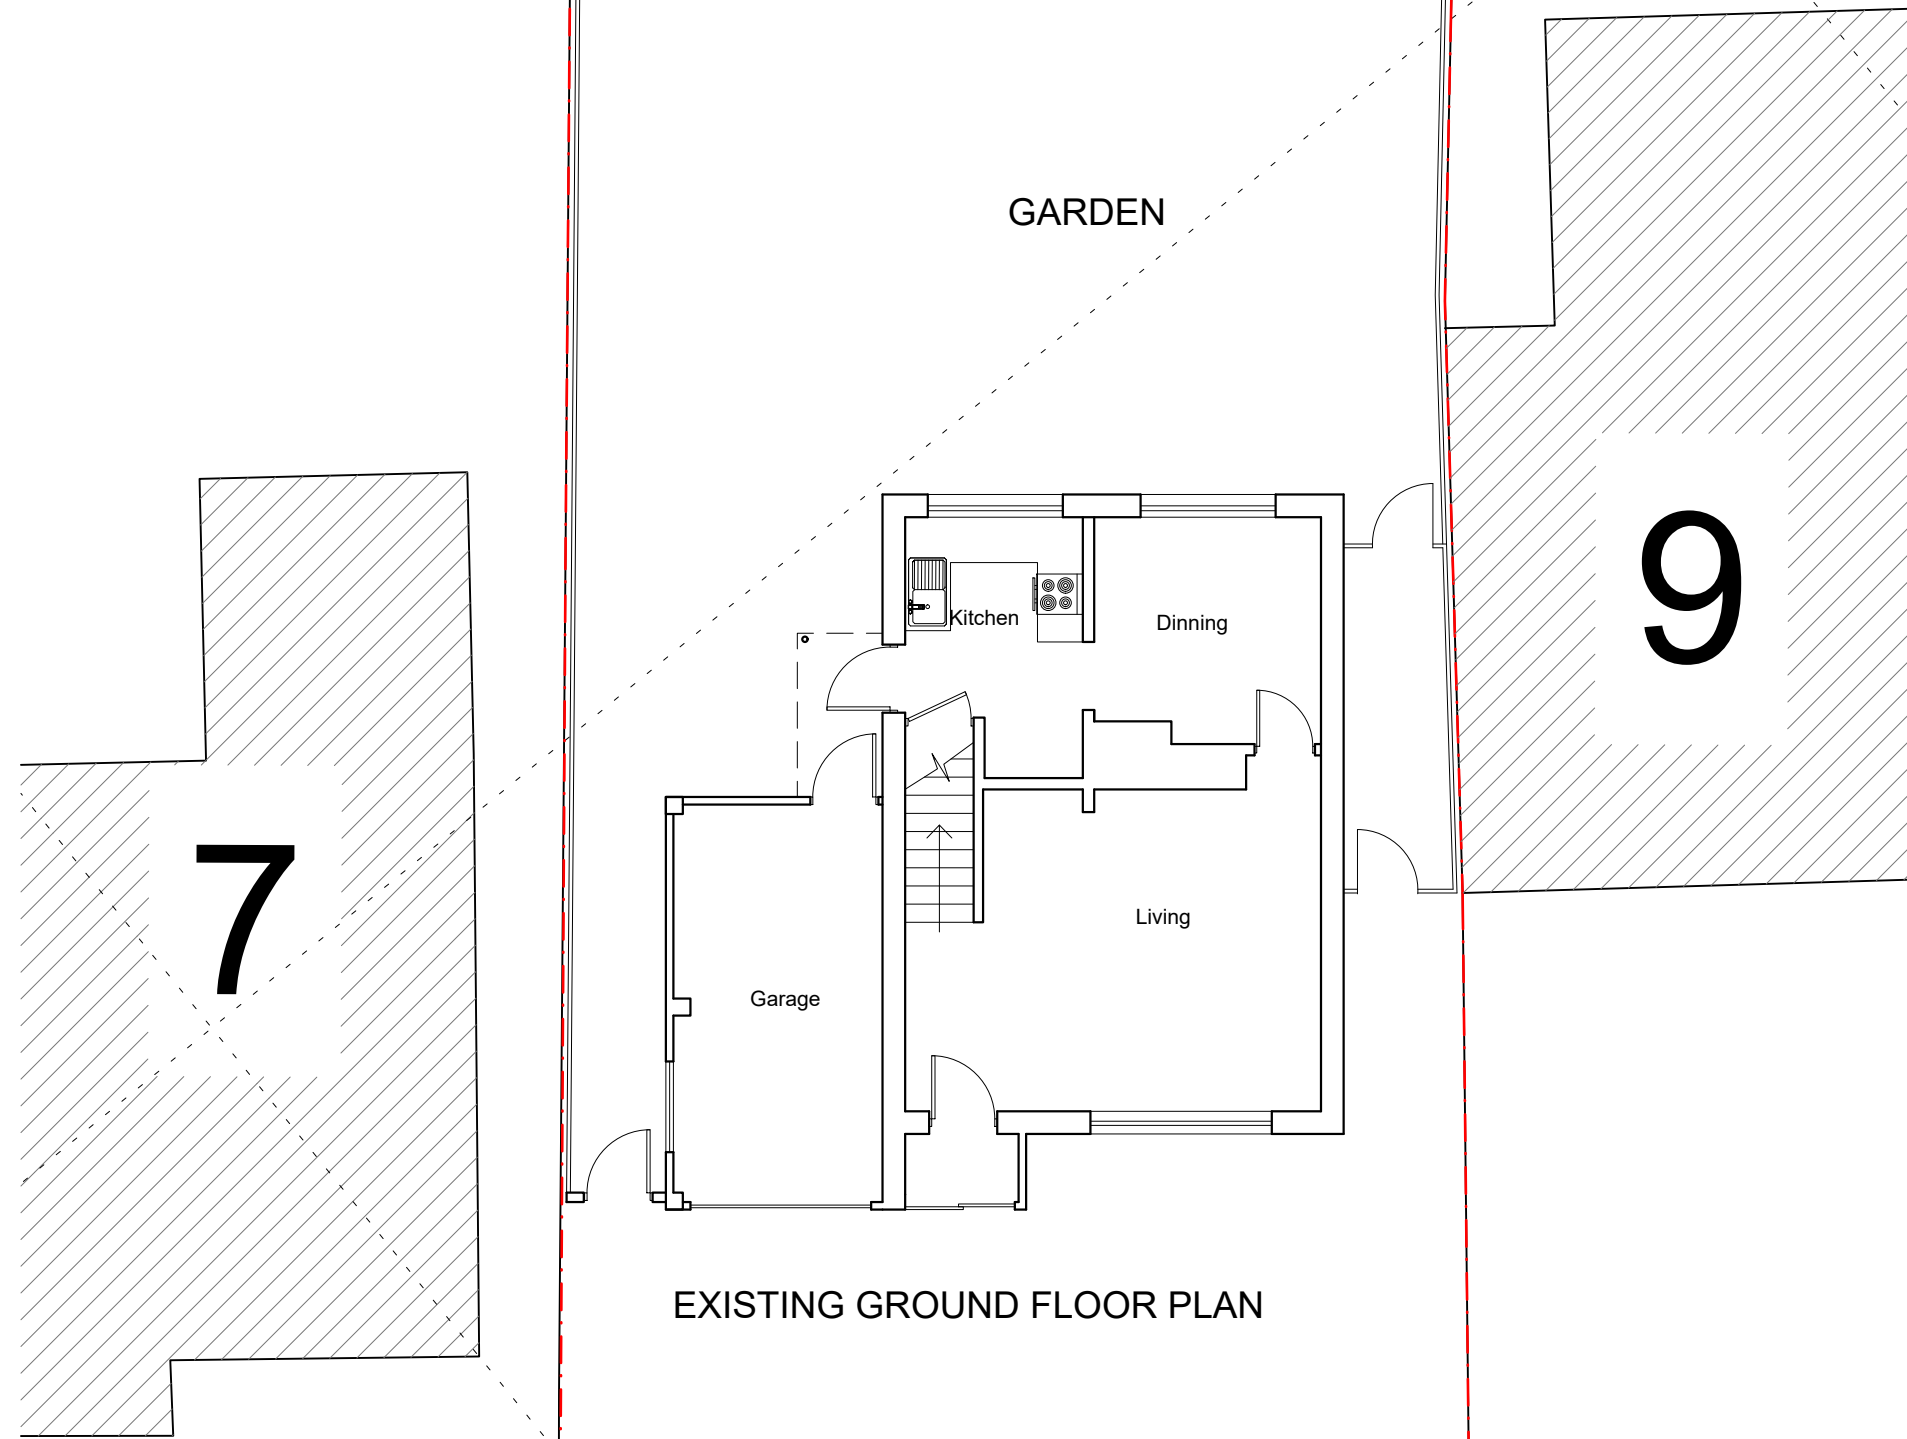
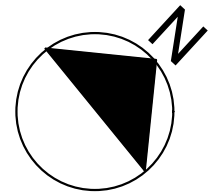


NOTES:

- 1. This drawing is a COPYRIGHT of Studio11Development Limited.
- 2. All dimensions must be checked on site and Studio11Development should be informed immediately of any discrepancies prior to construction.

SCALE 1: 100

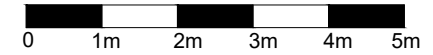

EXISTING GROUND FLOOR PLAN

ISSUE	DESCRIPTION	
STUDIO 11 DEVELOPMENT		
Architectural Consultants		
6 VICARAGE COURT VICARAGE ROAD WOODFORD GREEN IG5 8NJ Tel: 07940593742 email: studio11development@gmail.com		
Project:	8 Dunstal Field Cottenham Cambridge CB24 8UH	
Drawing Title:	EXISTING PLANS	
Drawn:	Date:	Scales:
Z.D	MAR 24	1 :100 @ A3
Plan No.	Issue:	Status:
118 (01)- 01	A	<input type="radio"/> Preliminary drawing <input type="radio"/> Tender drawing <input type="radio"/> Working drawing