


This copy has been made by or with the authority of Midlothian Council pursuant to Section 47 of the Designs and Patents Act 1988. Unless that Act provides a relevant exception to copyright, the copy must not be copied without the prior permission of the copyright owner.



Proposed Roof Plan
1 : 100

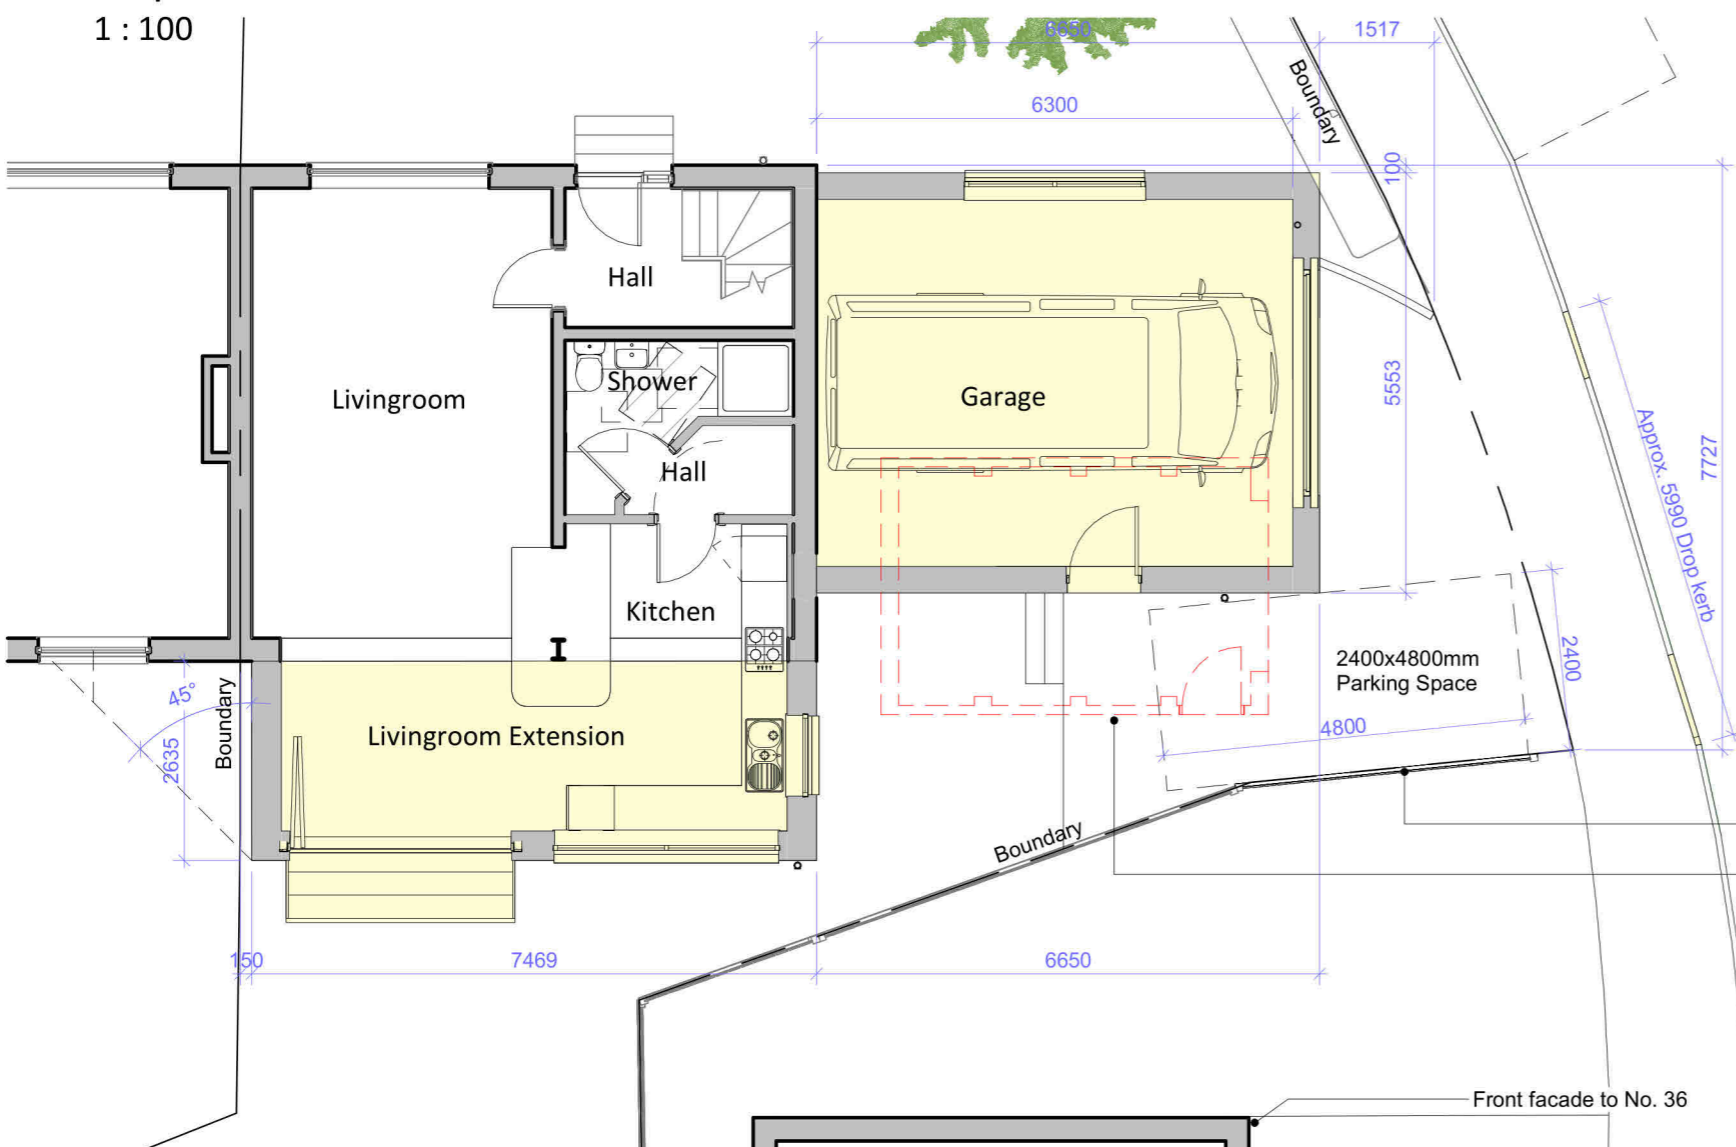

Proposed Ground Floor Plan
1 : 100

Key

- A Roughcast to match existing
- B Slate roof to match existing
- C Facing Brick to match existing
- D Double glazed window
- E Double glazed patio door
- F Insulated garage door-grey
- G Double glazed rooflights
- H Lead capping

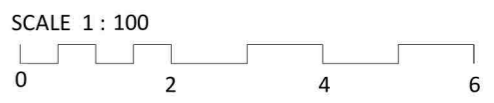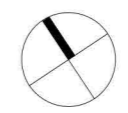

project title	Proposed Alterations to 34 Sherwood Place, Bonnyrigg, Midlothian	date	13/11/23	scale	1 : 100	status	@A3 Prelim
drawing title	Proposed Ground Floor Plan & Roof Plan	project no	2205	drawing no	PL202	revision	A
author	david lockhart architectural technologist	contact	82 relugas road edinburgh eh9 2lz	phone	m 07796 270 536	email	davidlockhart@hotmail.co.uk

A 19.03.24 Garage reduced in scale & moved. Off-street parking incorporated
rev date description