



PARK AVENUE


PARK AVENUE

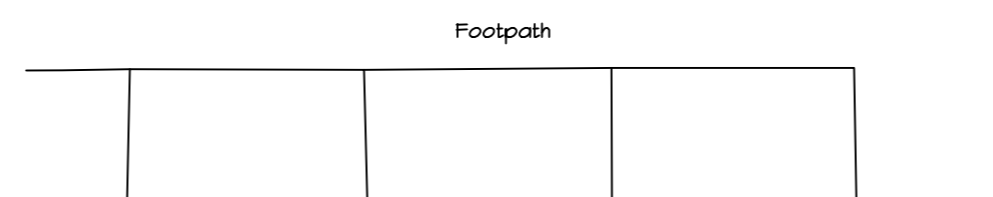

EXISTING SITE PLAN
Scale 1:200

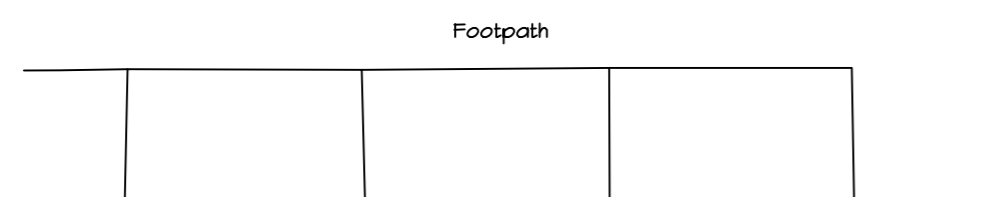

PROPOSED SITE PLAN
Scale 1:200

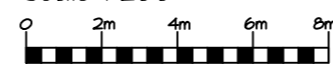

- D 22/03/24 DS Updated to suit Planning Application.
- C 24/08/23 DS Updated to suit Client requirements.
- B 08/04/23 DS Updated to suit Client requirements.
- A 16/03/23 DS First Issue.

 mrplanman.co.uk Member of the Chartered Institute of Architectural Technologists	
Mr Plan Man Royal Quays Business Centre Coble Dene Royal Quays North Shields NE29 6DE Mobile: 07960 518 602 E-mail: dsmall@mrplanman.co.uk Website: www.mrplanman.co.uk	
CLIENT Mr & Mrs Pearson 64 Park Avenue Whitley Bay Tyne & Wear NE26 1DL	
PROJECT Proposed Extension/Alterations 64 Park Avenue Whitley Bay	
TITLE Site Layout Plan As Existing & Proposed	
SCALE 1:200 @ A2	DATE Mar '23
DRAWING No. 1254/04D	