




**FRONT ELEVATION**  
 Scale 1:100

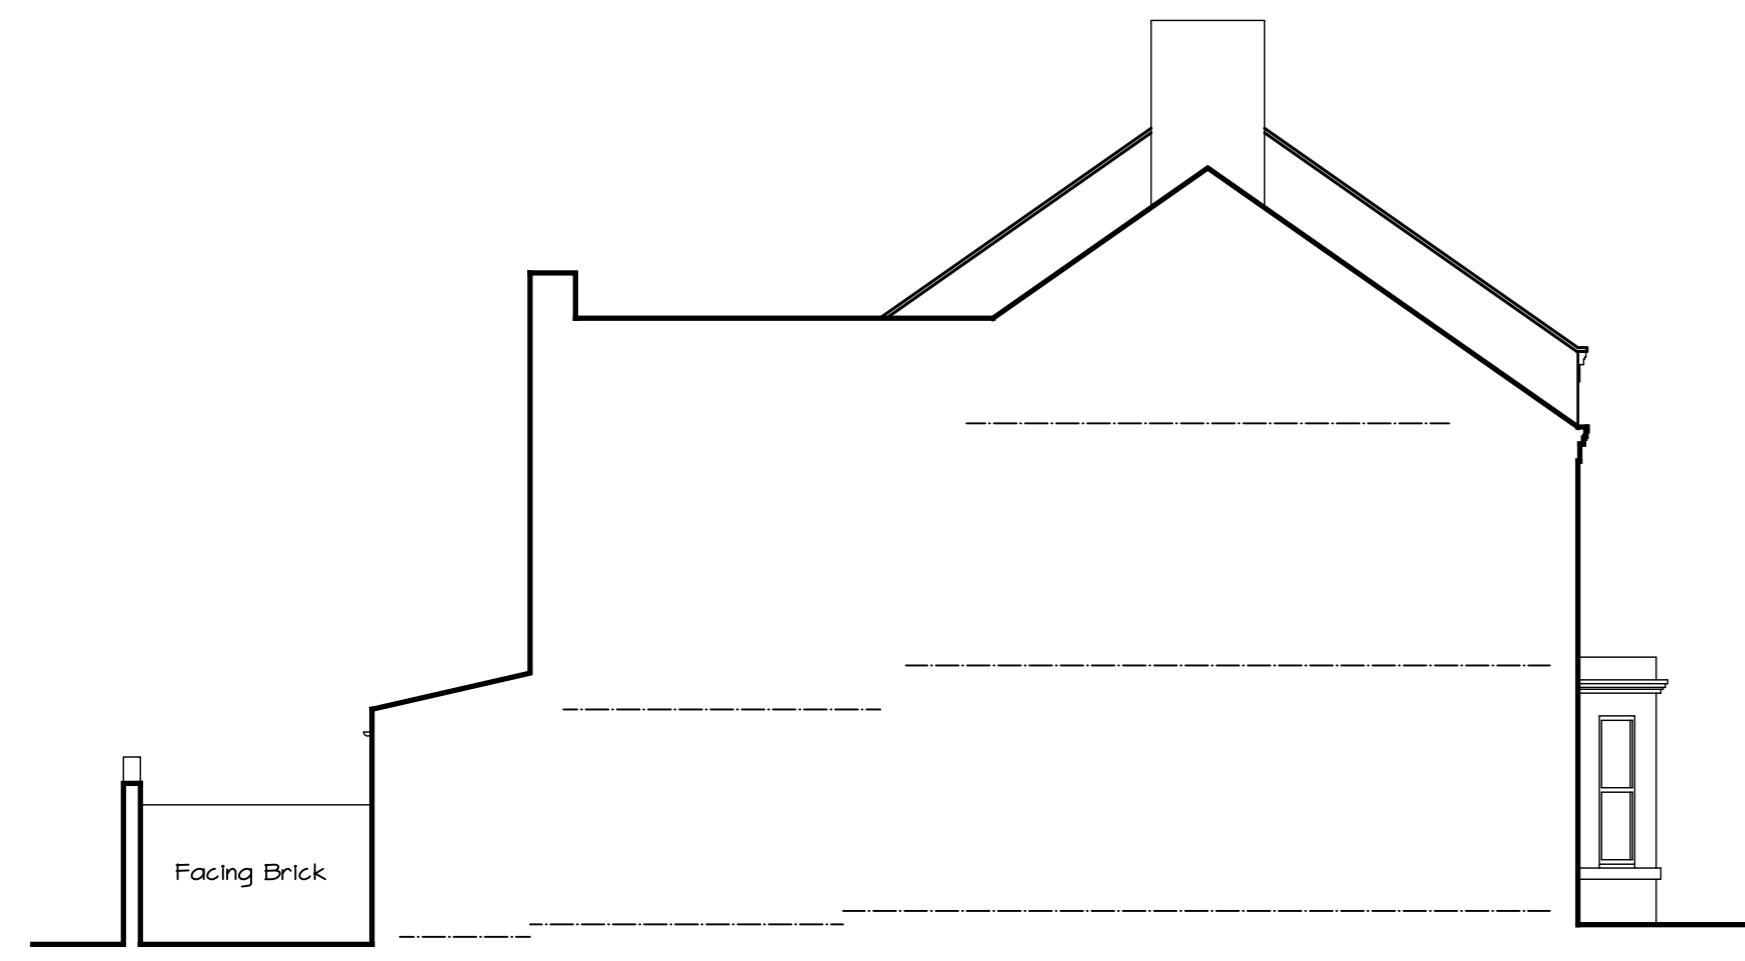


**SIDE ELEVATION**  
 Scale 1:100

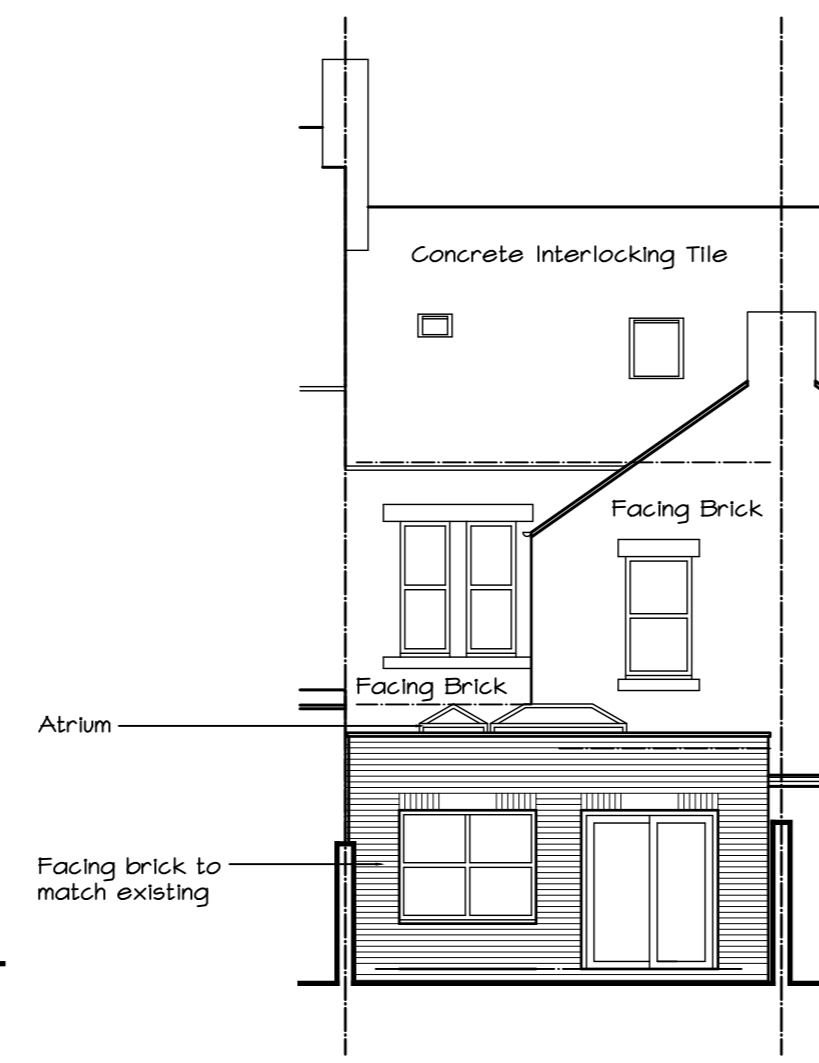


**REAR ELEVATION**  
 Scale 1:100

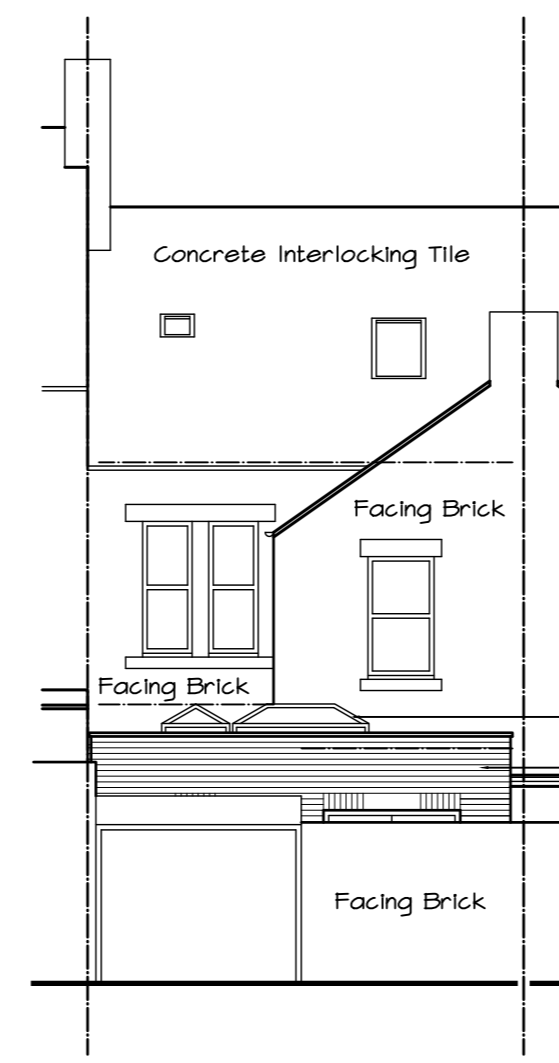


**REAR ELEVATION (STREET VIEW)**  
 Scale 1:100

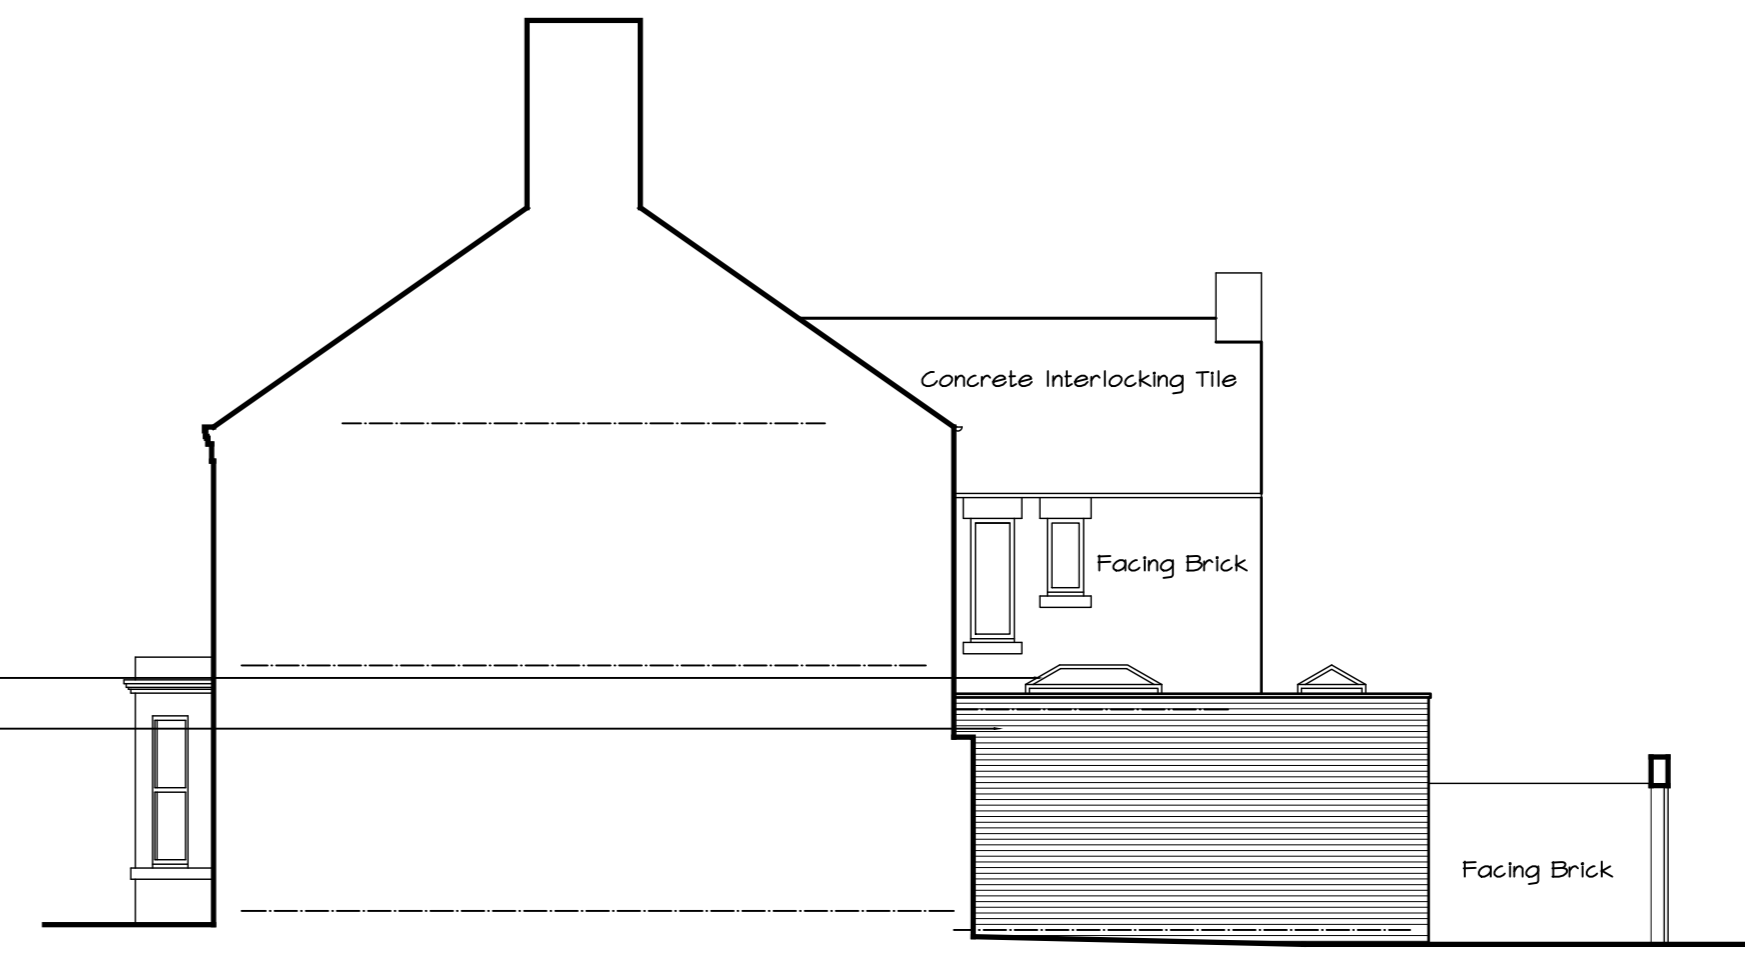


**SIDE ELEVATION**  
 Scale 1:100

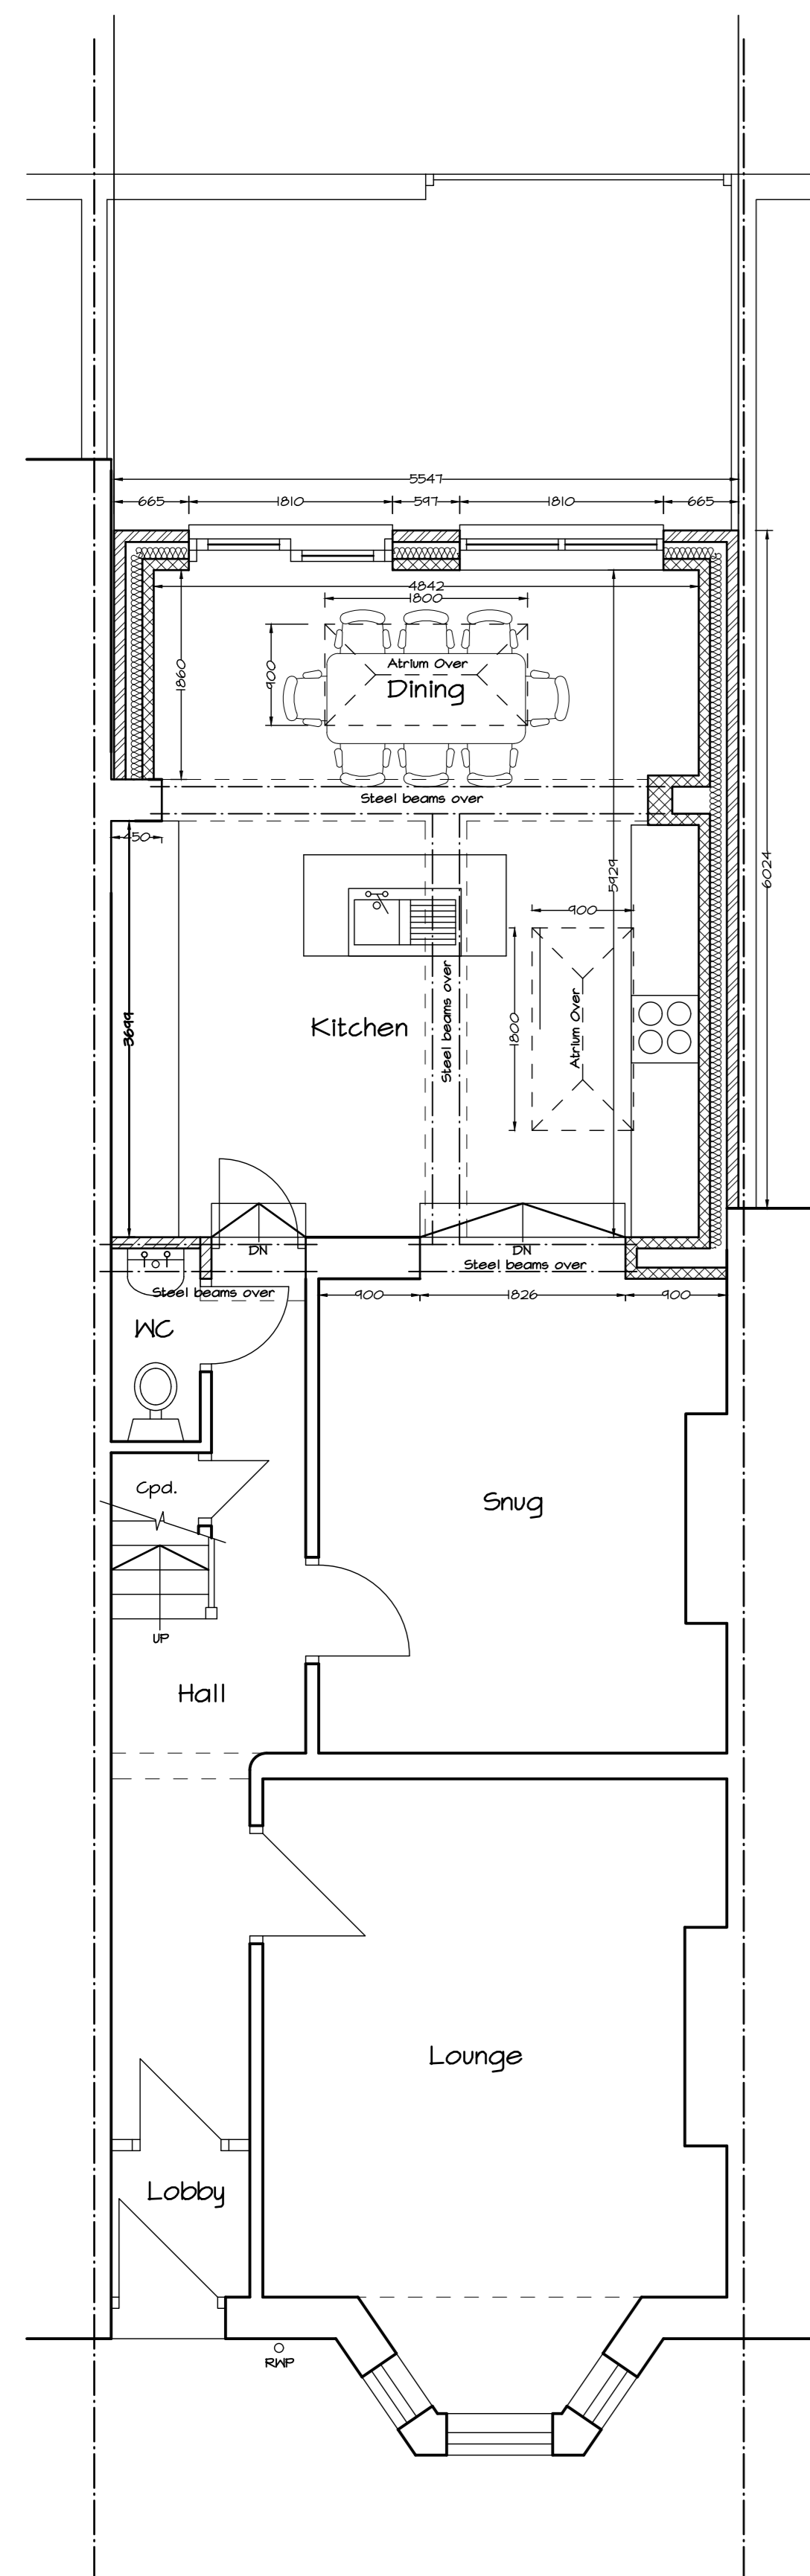


**GROUND FLOOR PLAN**  
 Scale 1:50

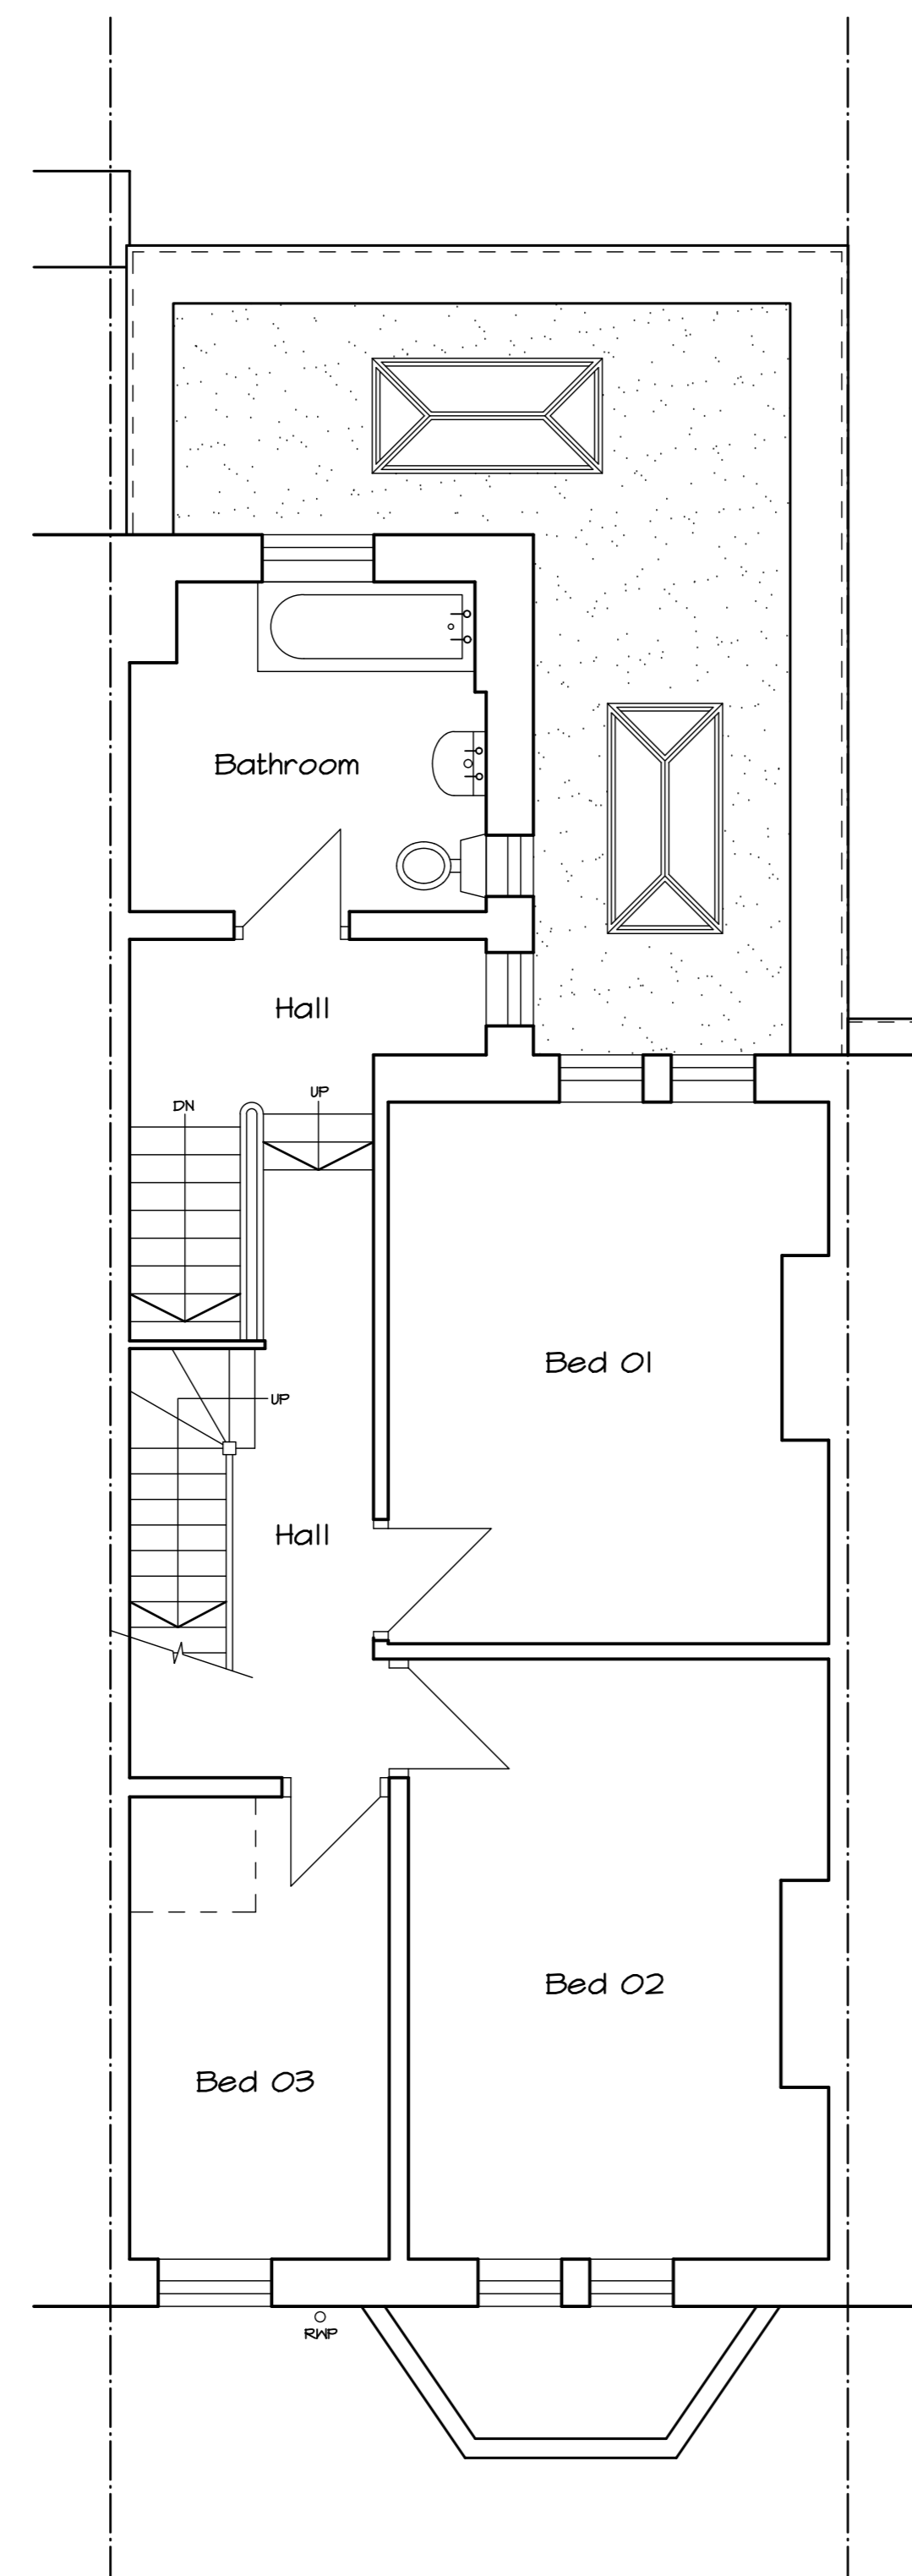


**FIRST FLOOR PLAN**  
 Scale 1:50

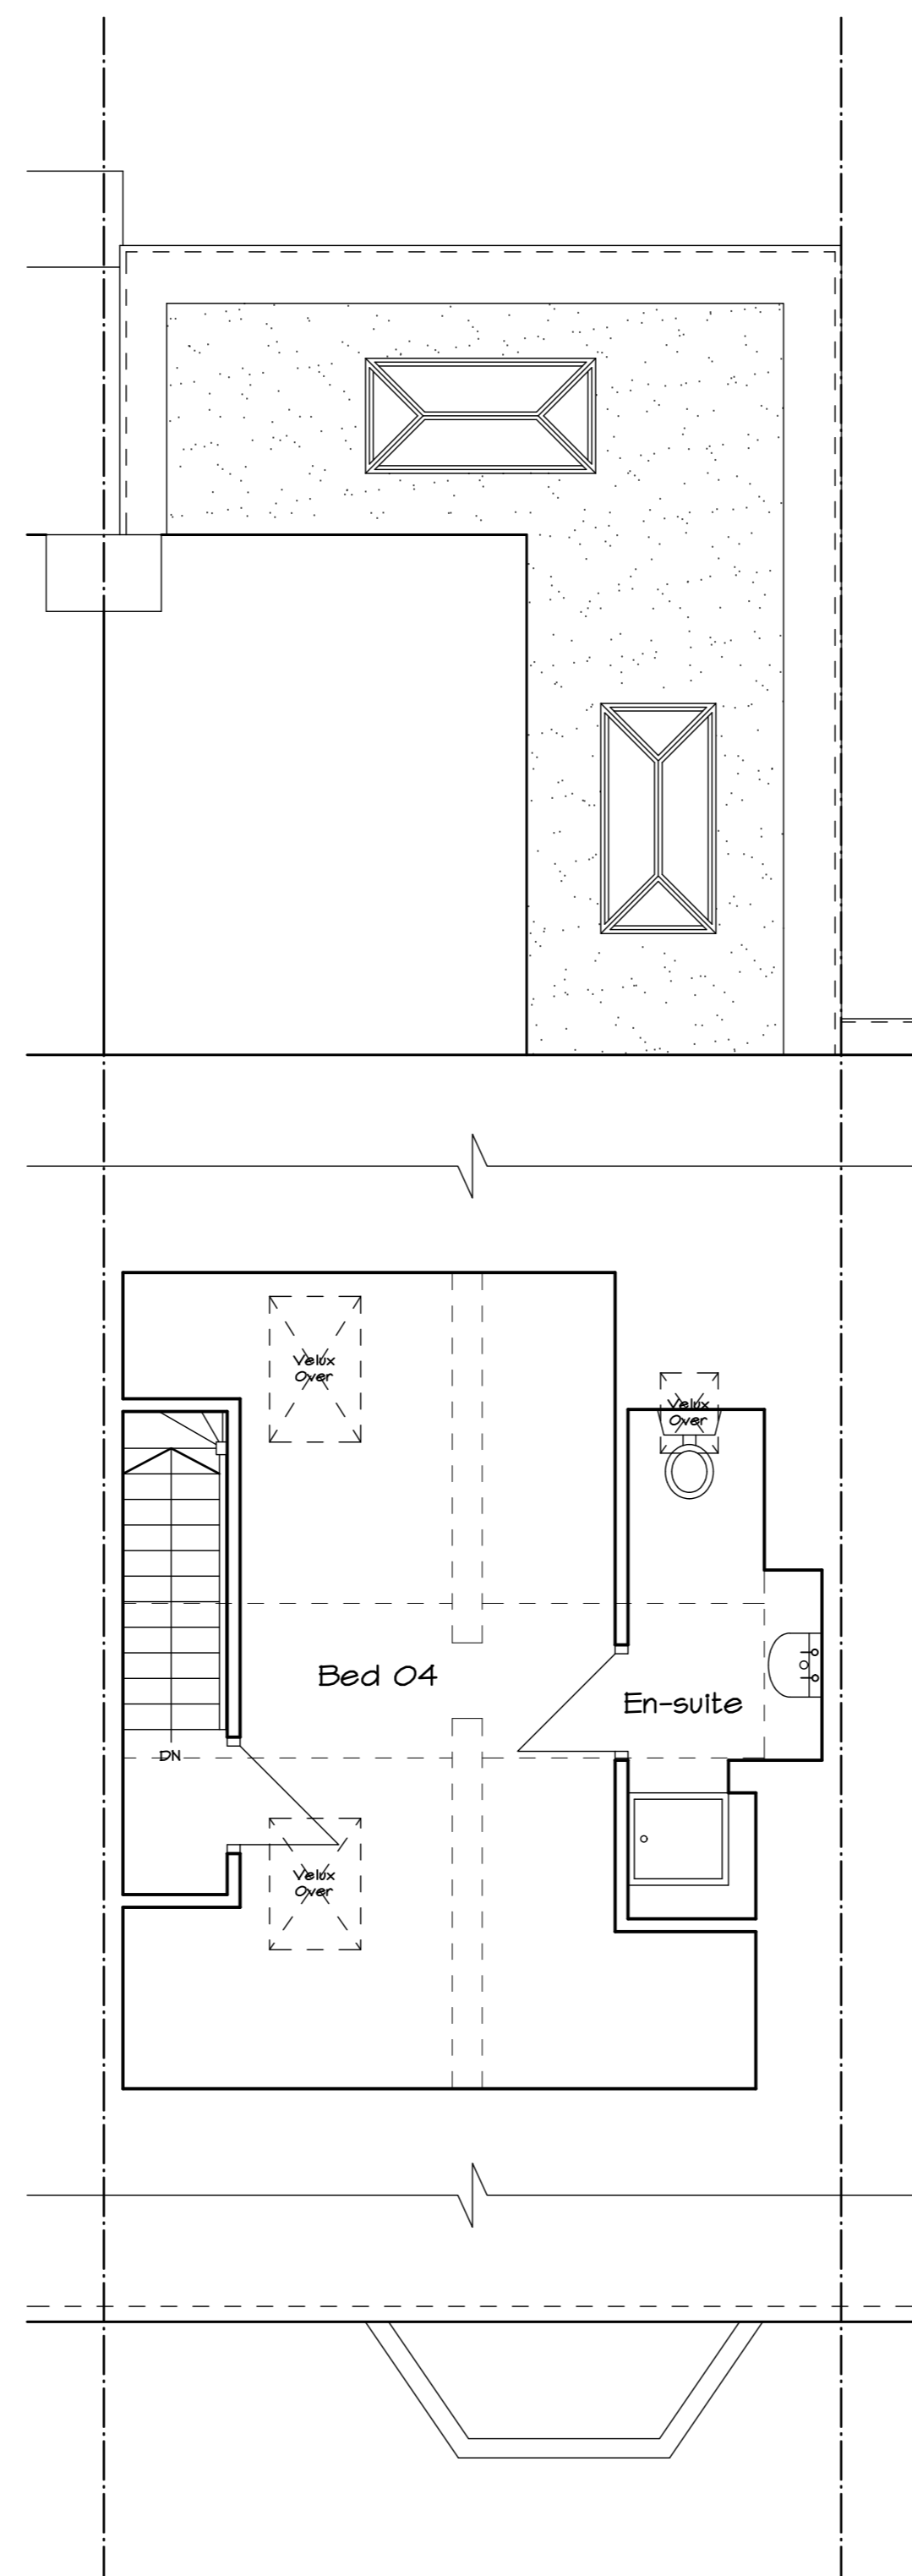

**LOFT FLOOR PLAN**  
 Scale 1:50

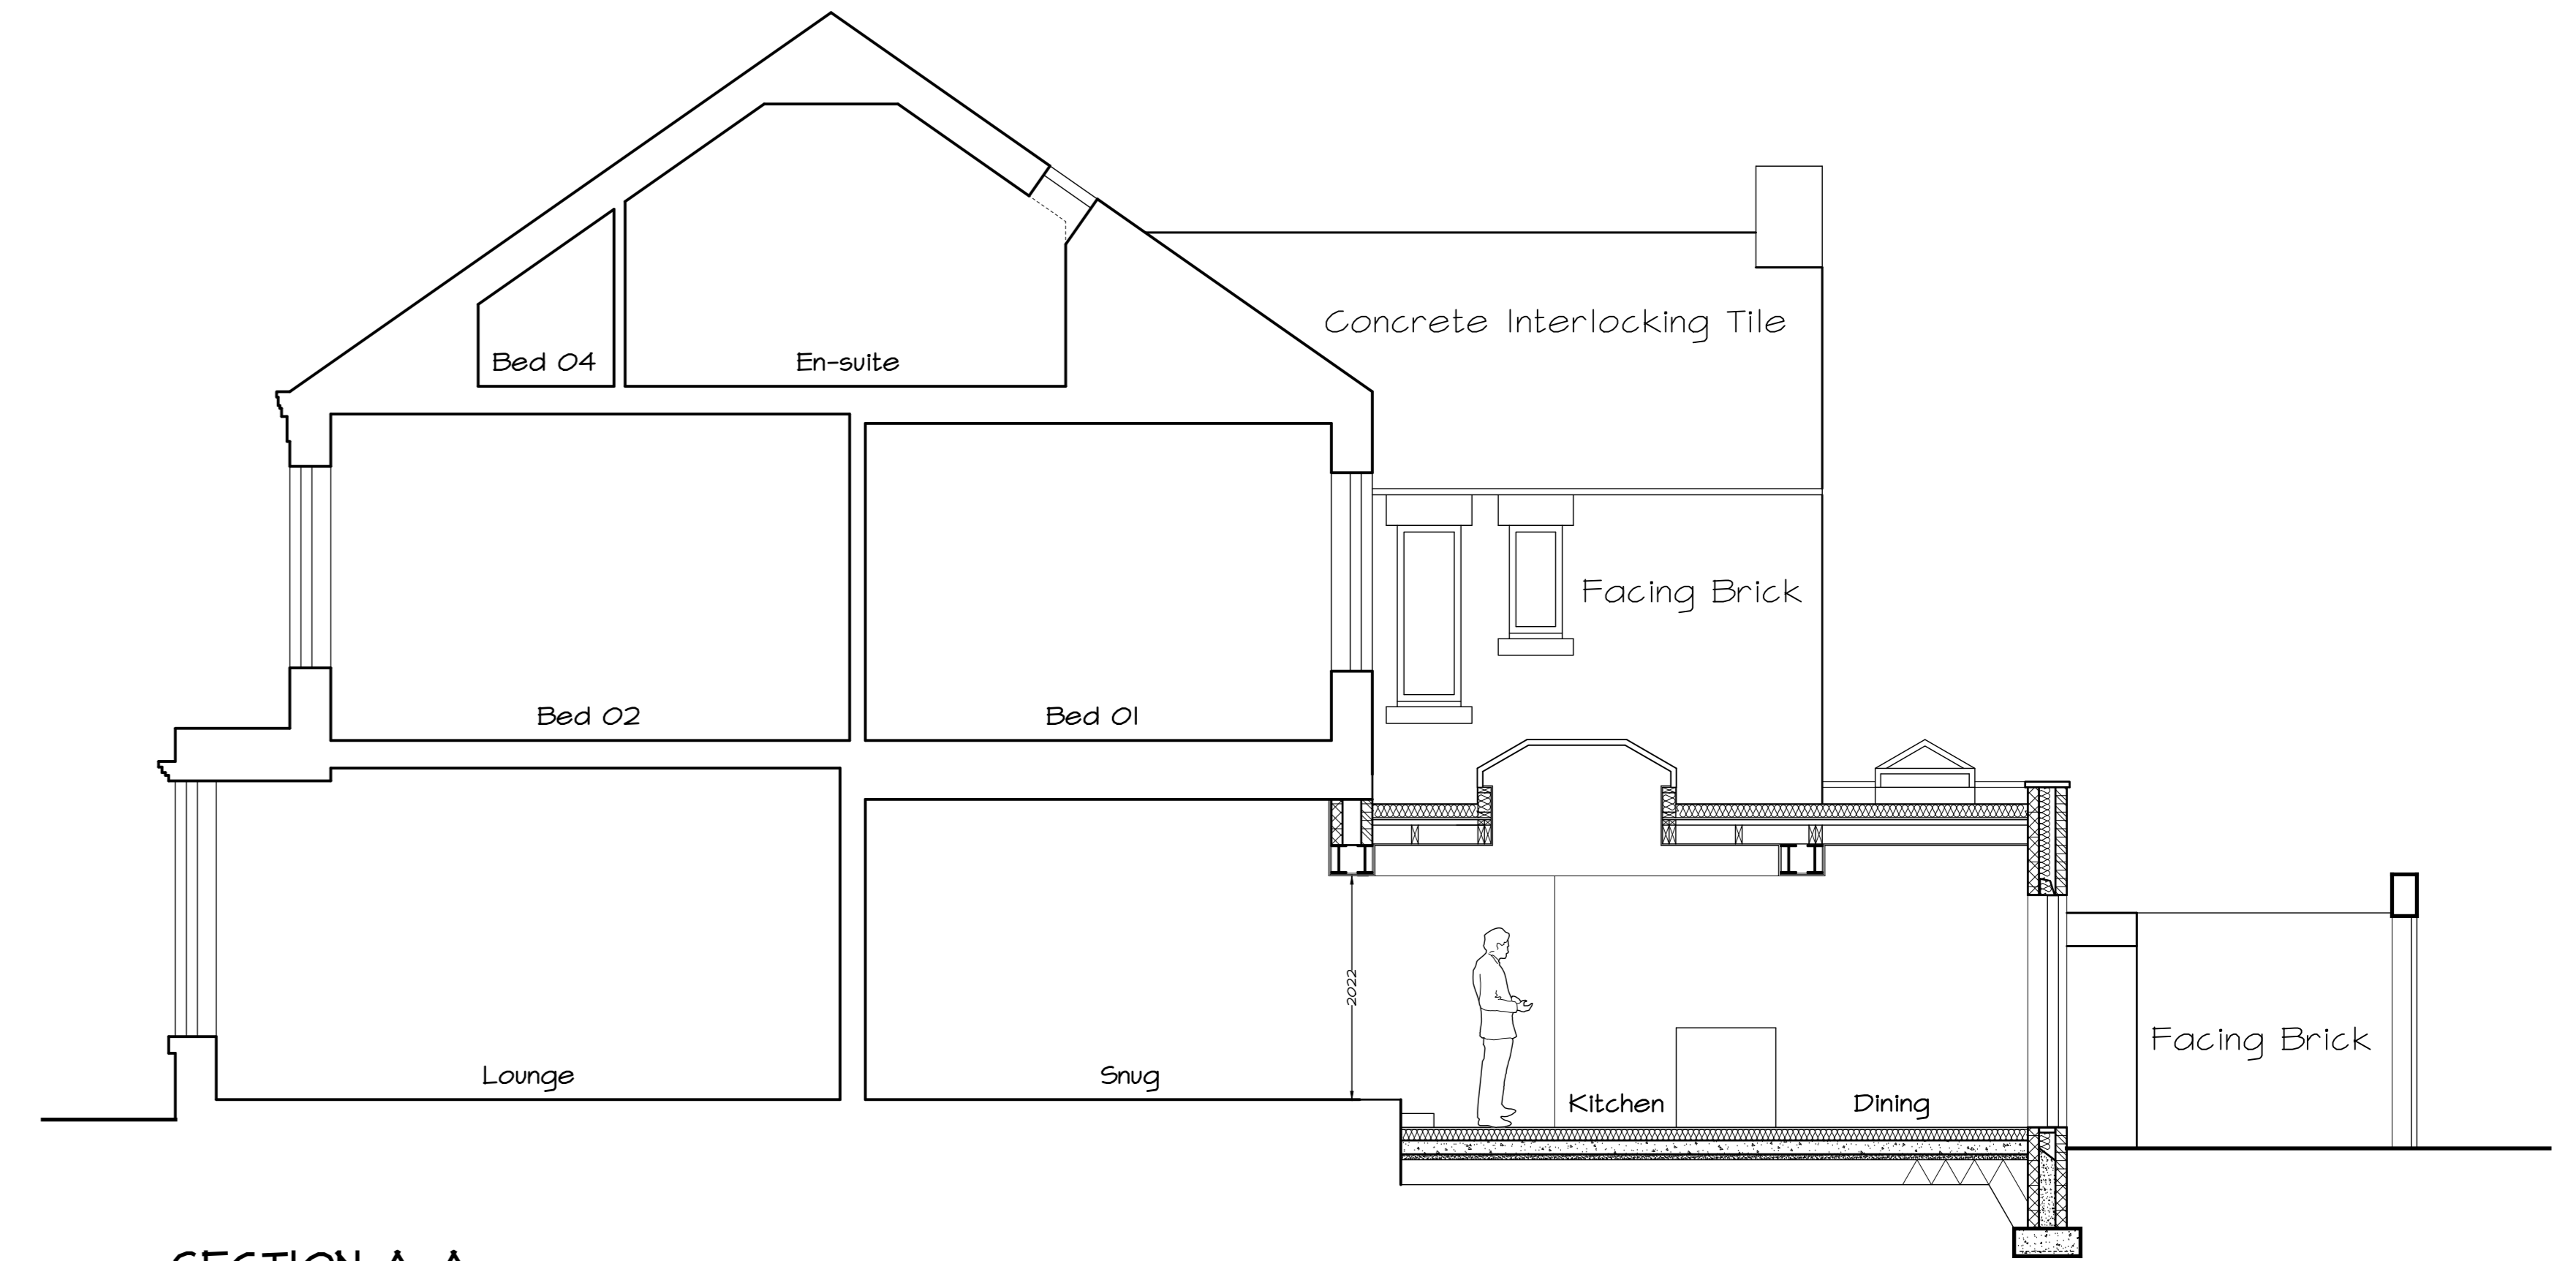

**SECTION A-A**  
 Scale 1:50

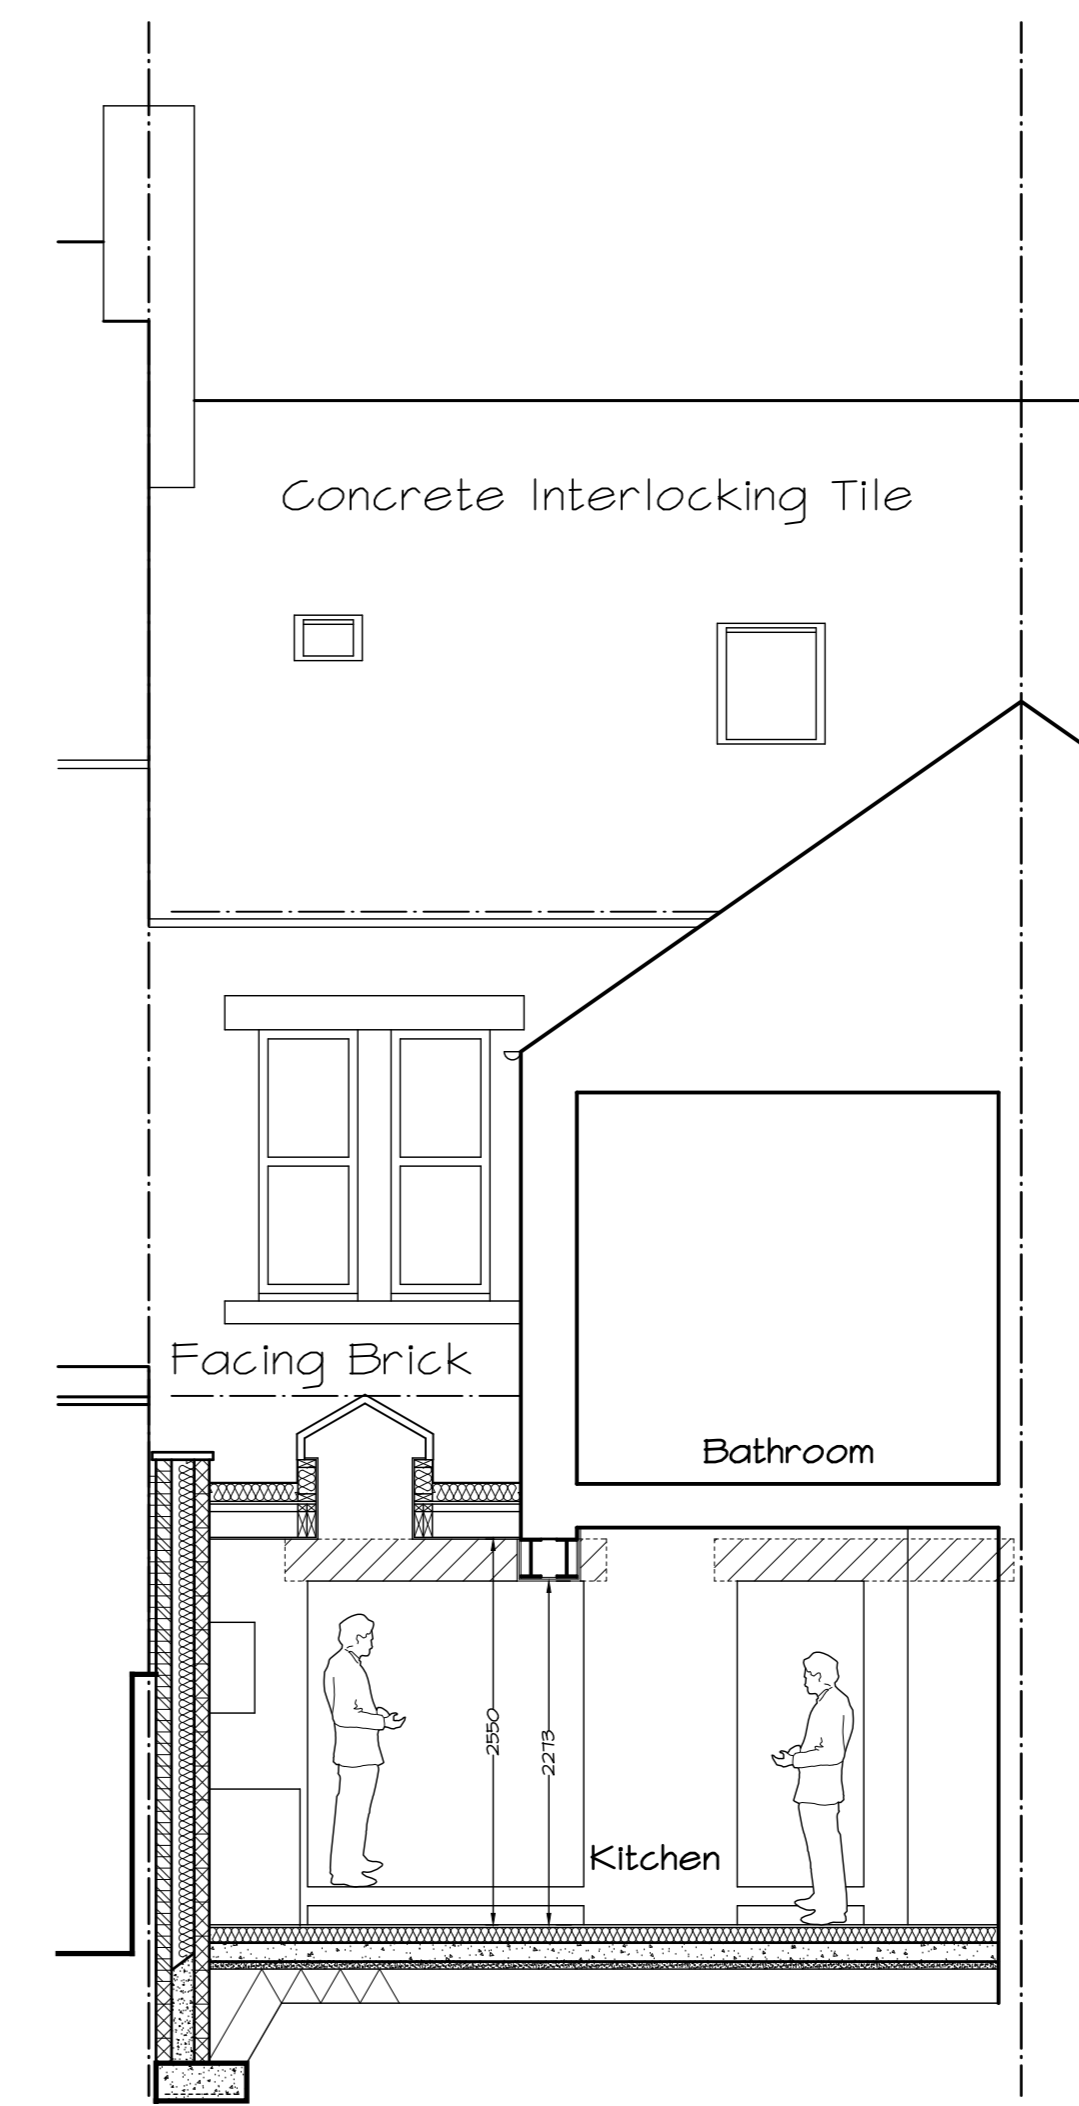

**SECTION B-B**  
 Scale 1:50

F 22/09/24	DS	Updated to suit Planning Application.
E 12/03/24	DS	Updated to suit Client requirements.
D 11/02/23	DS	Updated to suit Client requirements.
C 24/08/23	DS	Updated to suit Client requirements.
B 08/04/23	DS	Updated to suit Client requirements.
A 16/09/23	DS	Final Issue.

**Mr Plan Man**  
 member of the Chartered Institute of Architectural Technicians

Mr Plan Man  
 Royal Quays Business Centre  
 Castle Lane  
 Royal Quays  
 North Shields  
 NE29 6DE  
 Mobile: 07960 518 602  
 E-mail: dimal@mrplanman.co.uk  
 Website: www.mrplanman.co.uk

CLIENT  
 Mr & Mrs Pearson  
 64 Park Avenue  
 Whitley Bay  
 Tyne & Wear  
 NE26 1DL

PROJECT  
 Proposed Extension/Alterations  
 64 Park Avenue  
 Whitley Bay

TITLE  
 Plans Elevations & Section  
 As Proposed

SCALE	DATE
1:50 & 1:100 & A0	Mar 23
DRAWING NO.	
1254/03F	