


Existing Floor Plan (1:100)

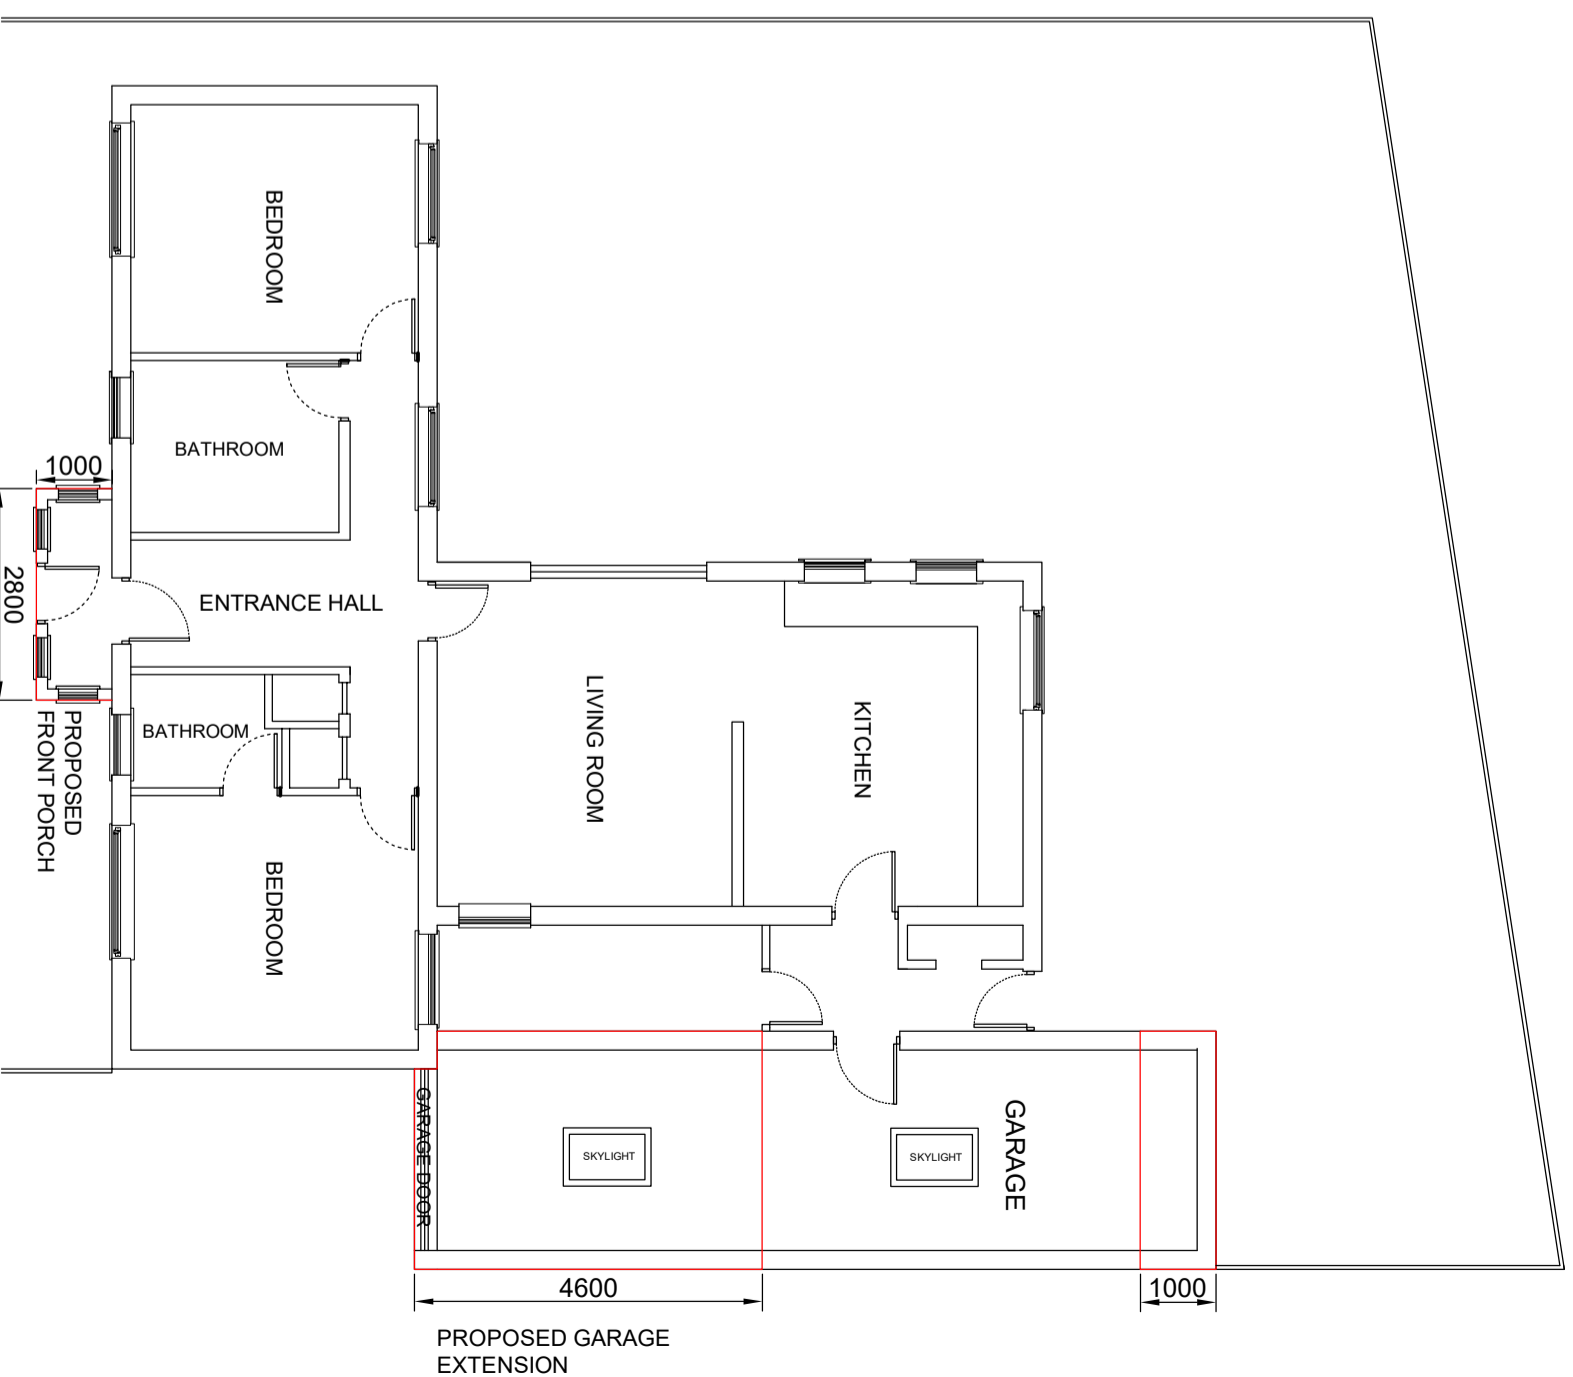

Proposed Floor Plan (1:100)

email: northeast365@gmail.com

**PROPOSED FRONT PORCH
AND GARAGE EXTENSION**

FLOOR PLANS

Address:

25 PERCY STREET
LEICESTER
LE3 2FL

SCALE:
AS SHOWN @ A3

Drawing no:
2024/01/421

PAGE: 1 OF 3

DRAWN BY:
Asb