




Existing Front Elevation (1:100)



Proposed Front Elevation (1:100)



Existing Rear Elevation (1:100)

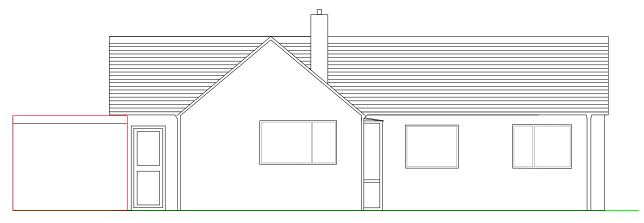

Proposed Rear Elevation (1:100)

email: northeast365@gmail.com

PROPOSED FRONT PORCH AND GARAGE EXTENSION

FRONT & REAR ELEVATIONS

Address:

25 PERCY STREET LEICESTER LE3 2FL SCALE: AS SHOWN @ A3

PAGE: 2 OF 3

Drawing no: 2024/01/422

DRAWN BY:
Asb