




**FINISHING SPECIFICATION.**  
 Roof - slate to match existing  
 Ext. base course - grey brick to match garage  
 Ext. walls - wet dash render to match existing  
 Windows - White UPVC  
 Fascia & Soffit - white UPVC

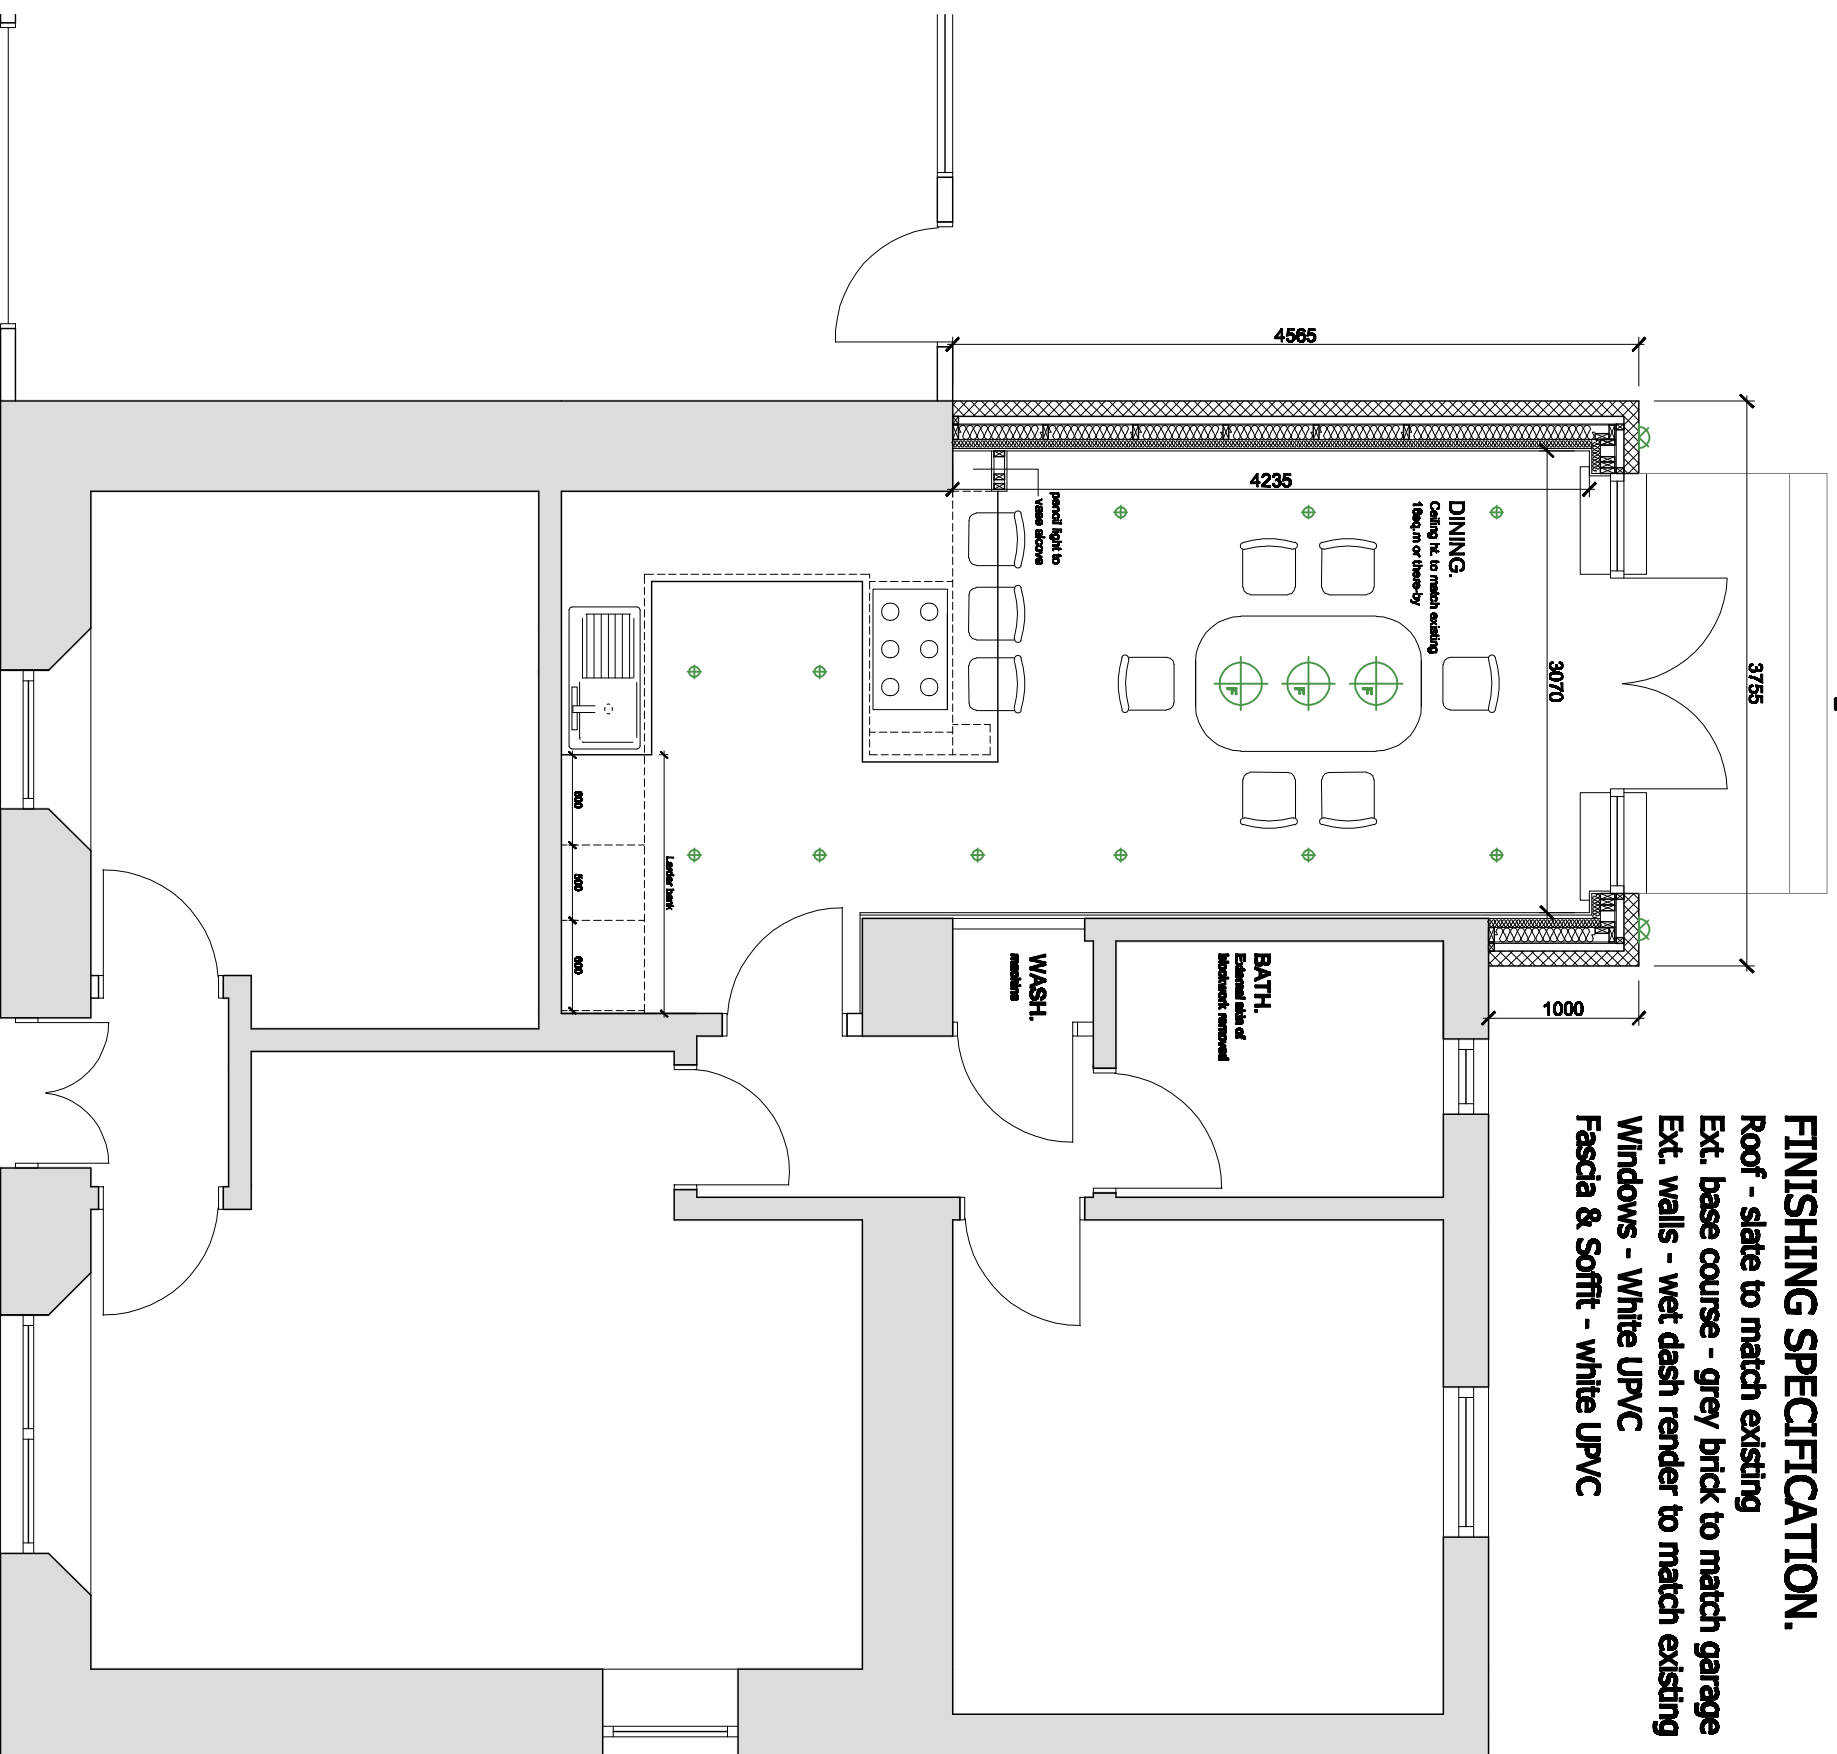


**PART PROPOSED FLOOR PLAN 1:50@A3.**

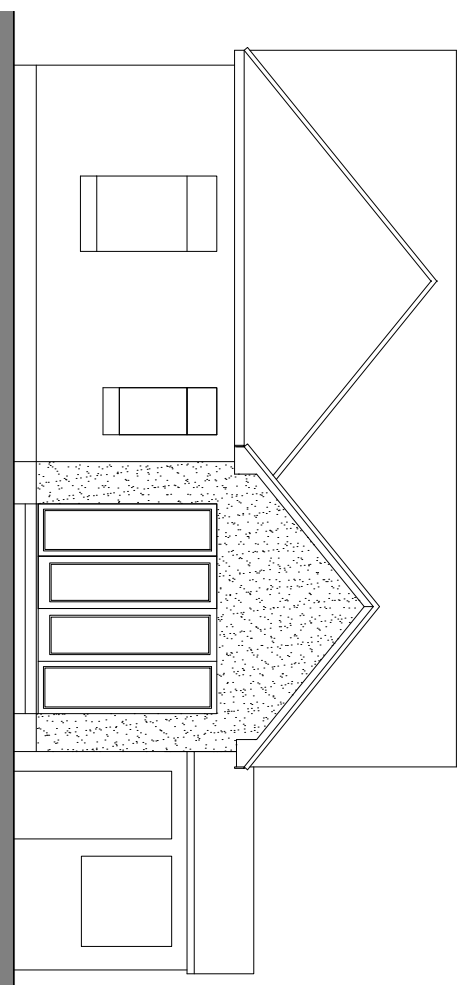

**PROPOSED REAR ELEVATION 1:100@A3.**

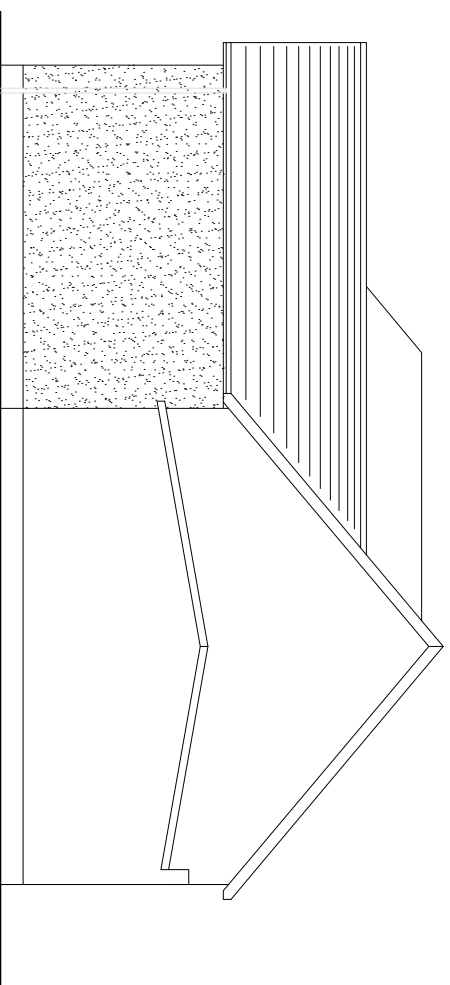

**PROPOSED SIDE ELEVATION 1:100@A3.**

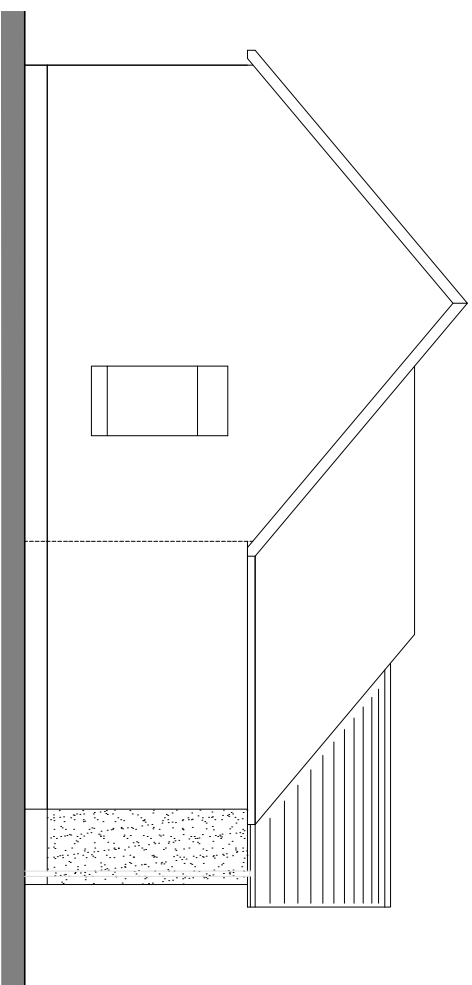

**PROPOSED SIDE ELEVATION 1:100@A3.**

**Design & Build Scotland Ltd**  
 02411, Bally Linn, Carraig, MARR  
 Tel: 01825 708 708  
 Email: info@designandbuild.co.uk  
 Web: www.designandbuild.co.uk

**Client**  
 Lealey Crozier  
 70 Brocketshrae Road,  
 Leamnahagow, ML11 9PT

**Project**  
 Rear porch removal, extension  
 & internal alterations

**Drawing**  
 Proposed Plans & Elevations

**Scale**  
 1:50/100 @ A3

**Drawing No.**  
 DBS184 (PL) 003

**Rev.**  
 A

**Date:** 14.03.2024 **Status:** PLANNING