




FINISHING SPECIFICATION.
 Roof - slate to match existing
 Ext. base course - grey brick to match garage
 Ext. walls - wet dash render to match existing
 Windows - White UPVC
 Fascia & Soffit - white UPVC

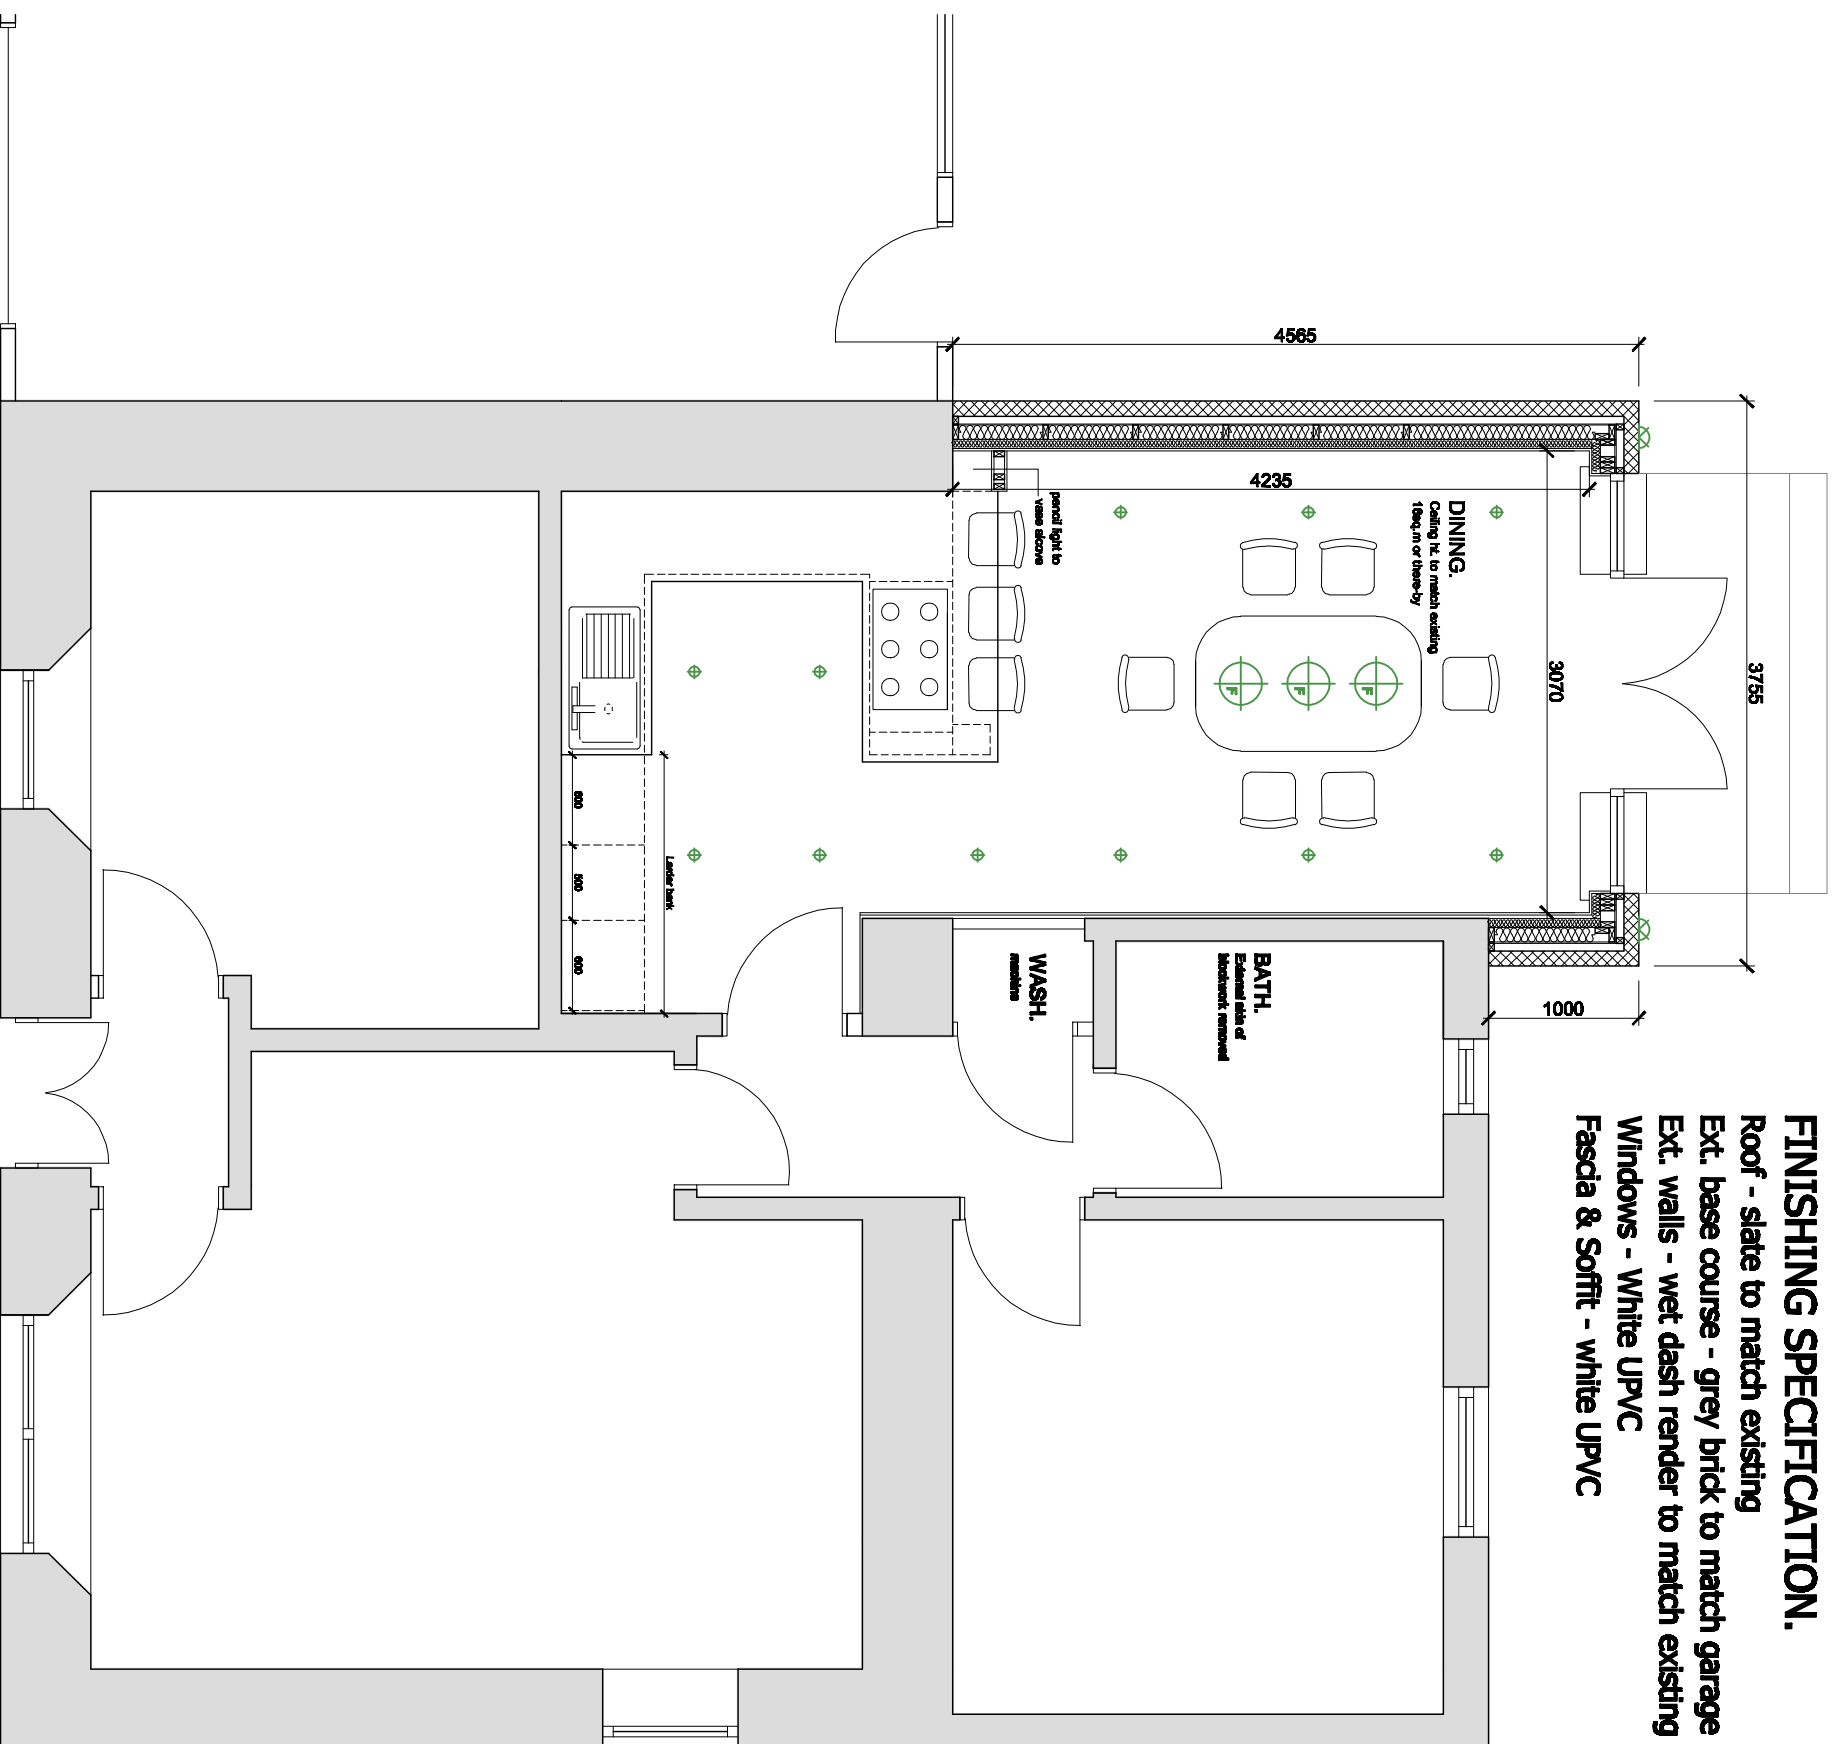


PART PROPOSED FLOOR PLAN 1:50@A3.

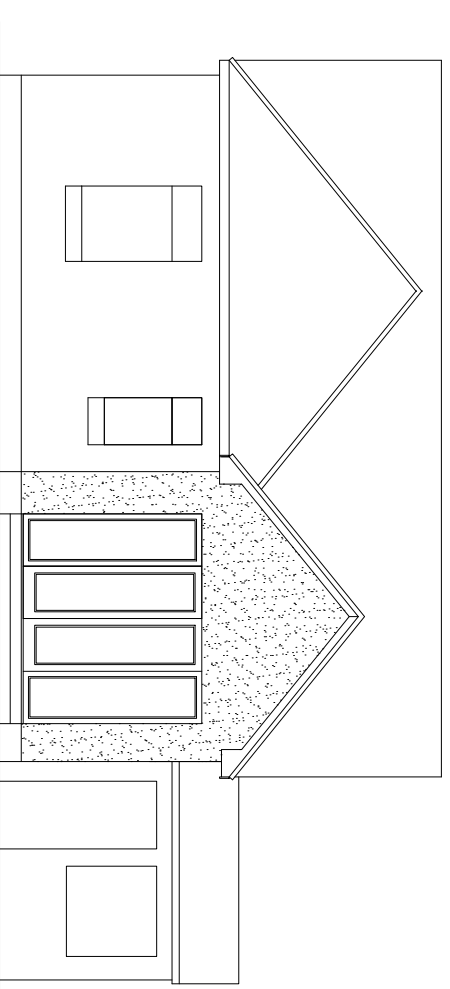

PROPOSED REAR ELEVATION 1:100@A3.

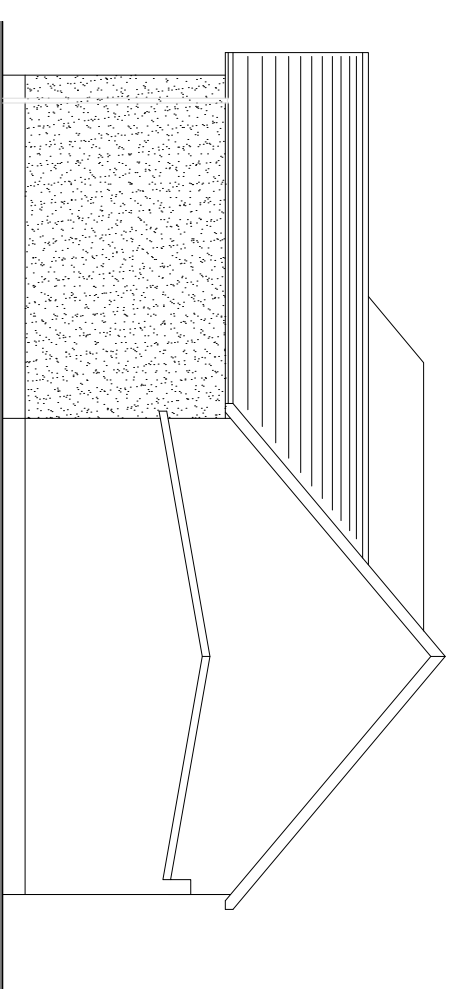

PROPOSED SIDE ELEVATION 1:100@A3.

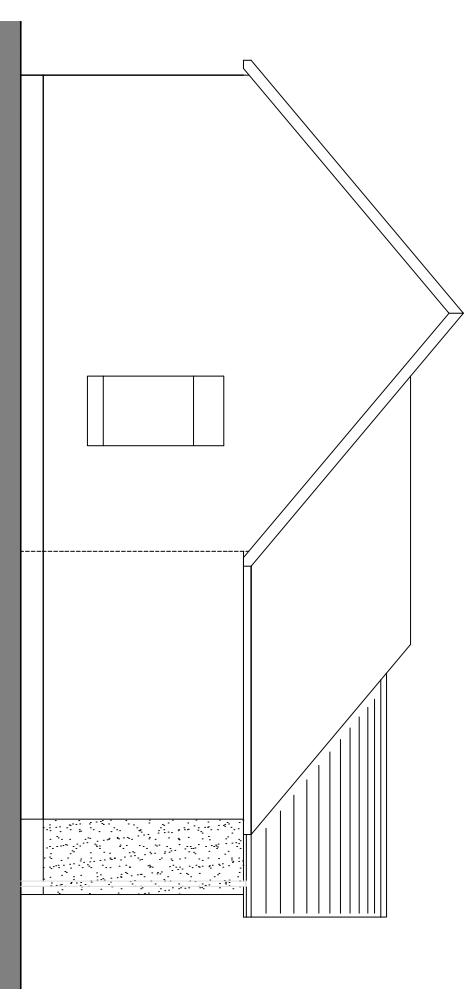

PROPOSED SIDE ELEVATION 1:100@A3.

Design & Build Scotland Ltd

02411, Blyth Lane, Gifford, Midlothian
 Tel: 0131 708 708
 Email: info@designandbuild.co.uk
 Web: www.designandbuild.co.uk

Drawing
Proposed Plans & Elevations

Client:
 Lealey Crozier
 70 Brocketshrae Road,
 Leamthegow, ML11 9PT

Scale:
 1:50/100 @ A3
 Drawing No. DBS184 (PL) 003

Rev.

Project:
 Rear porch removal, extension
 & internal alterations

Date:
 14.03.2024

Status:
 PLANNING