
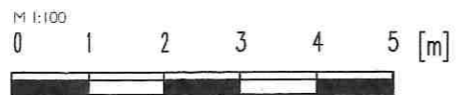


General Note:

The Main Contractor and/or any Sub-Contractors are entirely responsible for taking and checking all levels, dimensions and materials - whether specified or otherwise implied - before, during and in completion of this project.
All dimensions shown on drawings take precedence over scaled dimensions.
ALL DIMENSIONS MUST BE CROSS CHECKED AGAINST ACTUAL SITE BEFORE COMMENCEMENT OF ANY WORKS.
No works are to commence on site, nor materials ordered until all necessary Local Authority consents are obtained.

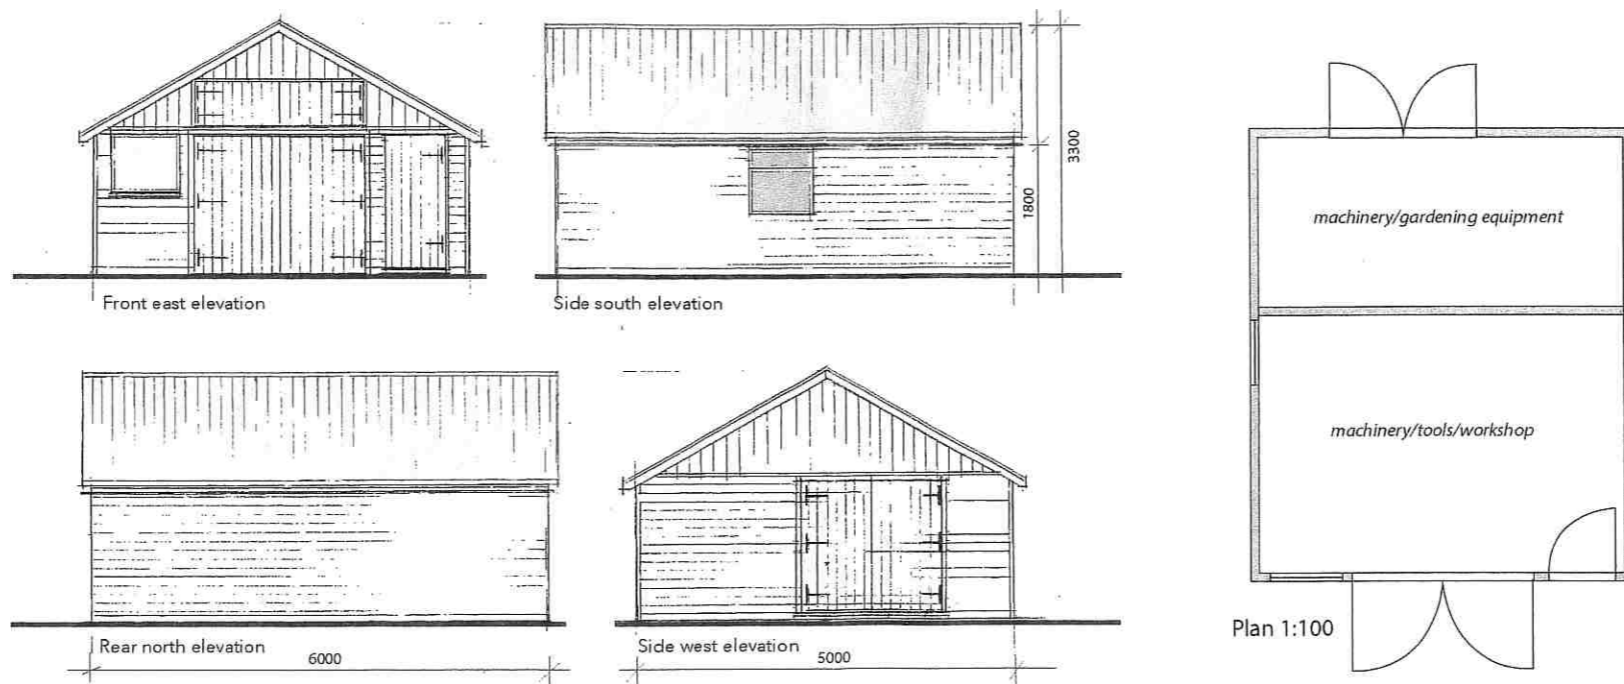

Existing exterior elevations - scale 1:100

FOR PLANNING PURPOSES ONLY

Ref: Exterior elevations

Date: January 2020

Drw. No. NOV19/PHF/EOS B

REV A JUNE 2020 - Redrawn, show dimensions

Rev B June 23 - Add floor plan

EXISTING OUTBUILDING/SHED - use as work shop and equipment storage
Application site: Pound Hill Field Biddenden Road Frittenden, Kent TN17 2EL

jeremy page associates
design & architecture

survey - design - council - p rocess

jeremy page associates | 12 the rope walk | sandhurst | cranbrook | kent | tn18 5jd
01580 850113 | 07775 906668 | jkp@jpadesign.co.uk | www.jpadesign.co.uk