



© Smart Architecture Ltd
 All rights reserved.
 Use figures dimensions only.
 Do not scale from this drawing - this note is for planning purposes ONLY
 All levels and dimensions to be checked on site by contractor. Any discrepancy to be verified by the Architect before proceeding.
 Drawing to be read in conjunction with all relevant SA drawings and specification clauses.
 The Contractor and relevant fabricated products to be built to current British and European Standards.
 This drawing must not be used for Land Transfer unless stated as 'Conveyance'.
 This drawing and its subject matter are the confidential property of Smart Architecture Ltd and shall not be copied, reproduced, used or disclosed to others without the prior written authority of Smart Architecture Ltd.

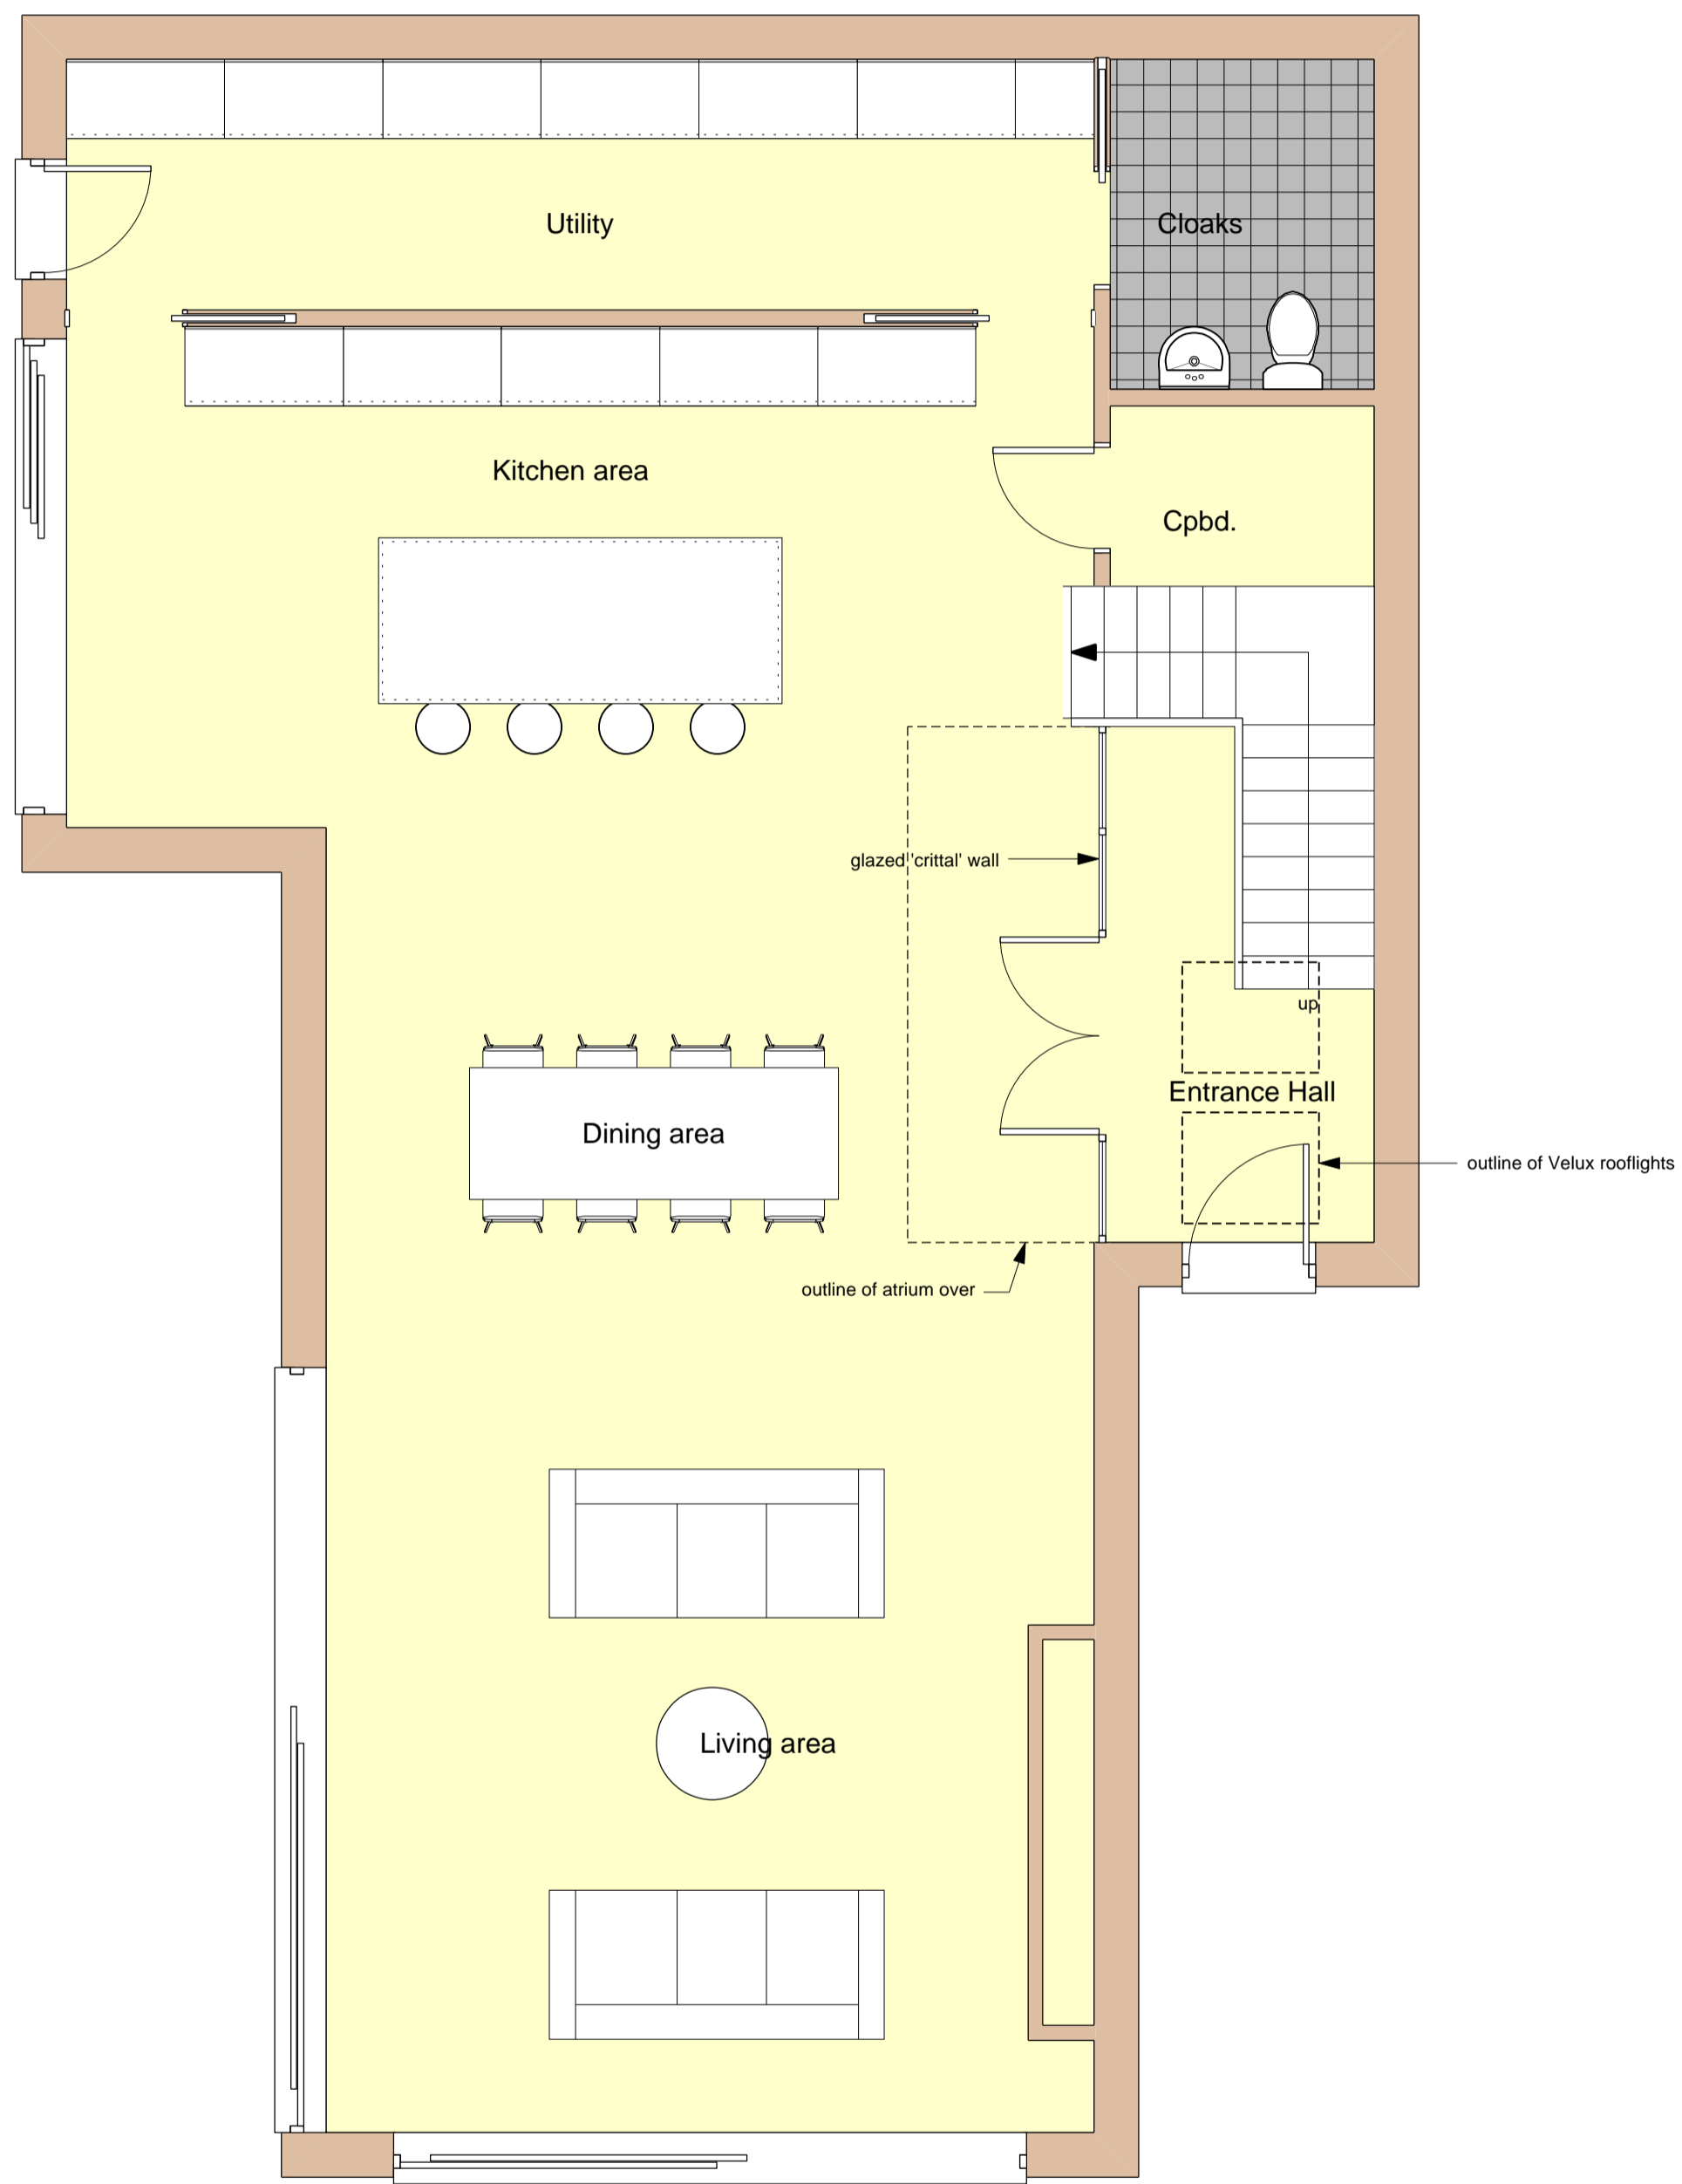

Lower Ground Floor Plan
 GIA - 122.08 sq. metres (1,314 sq. ft.)

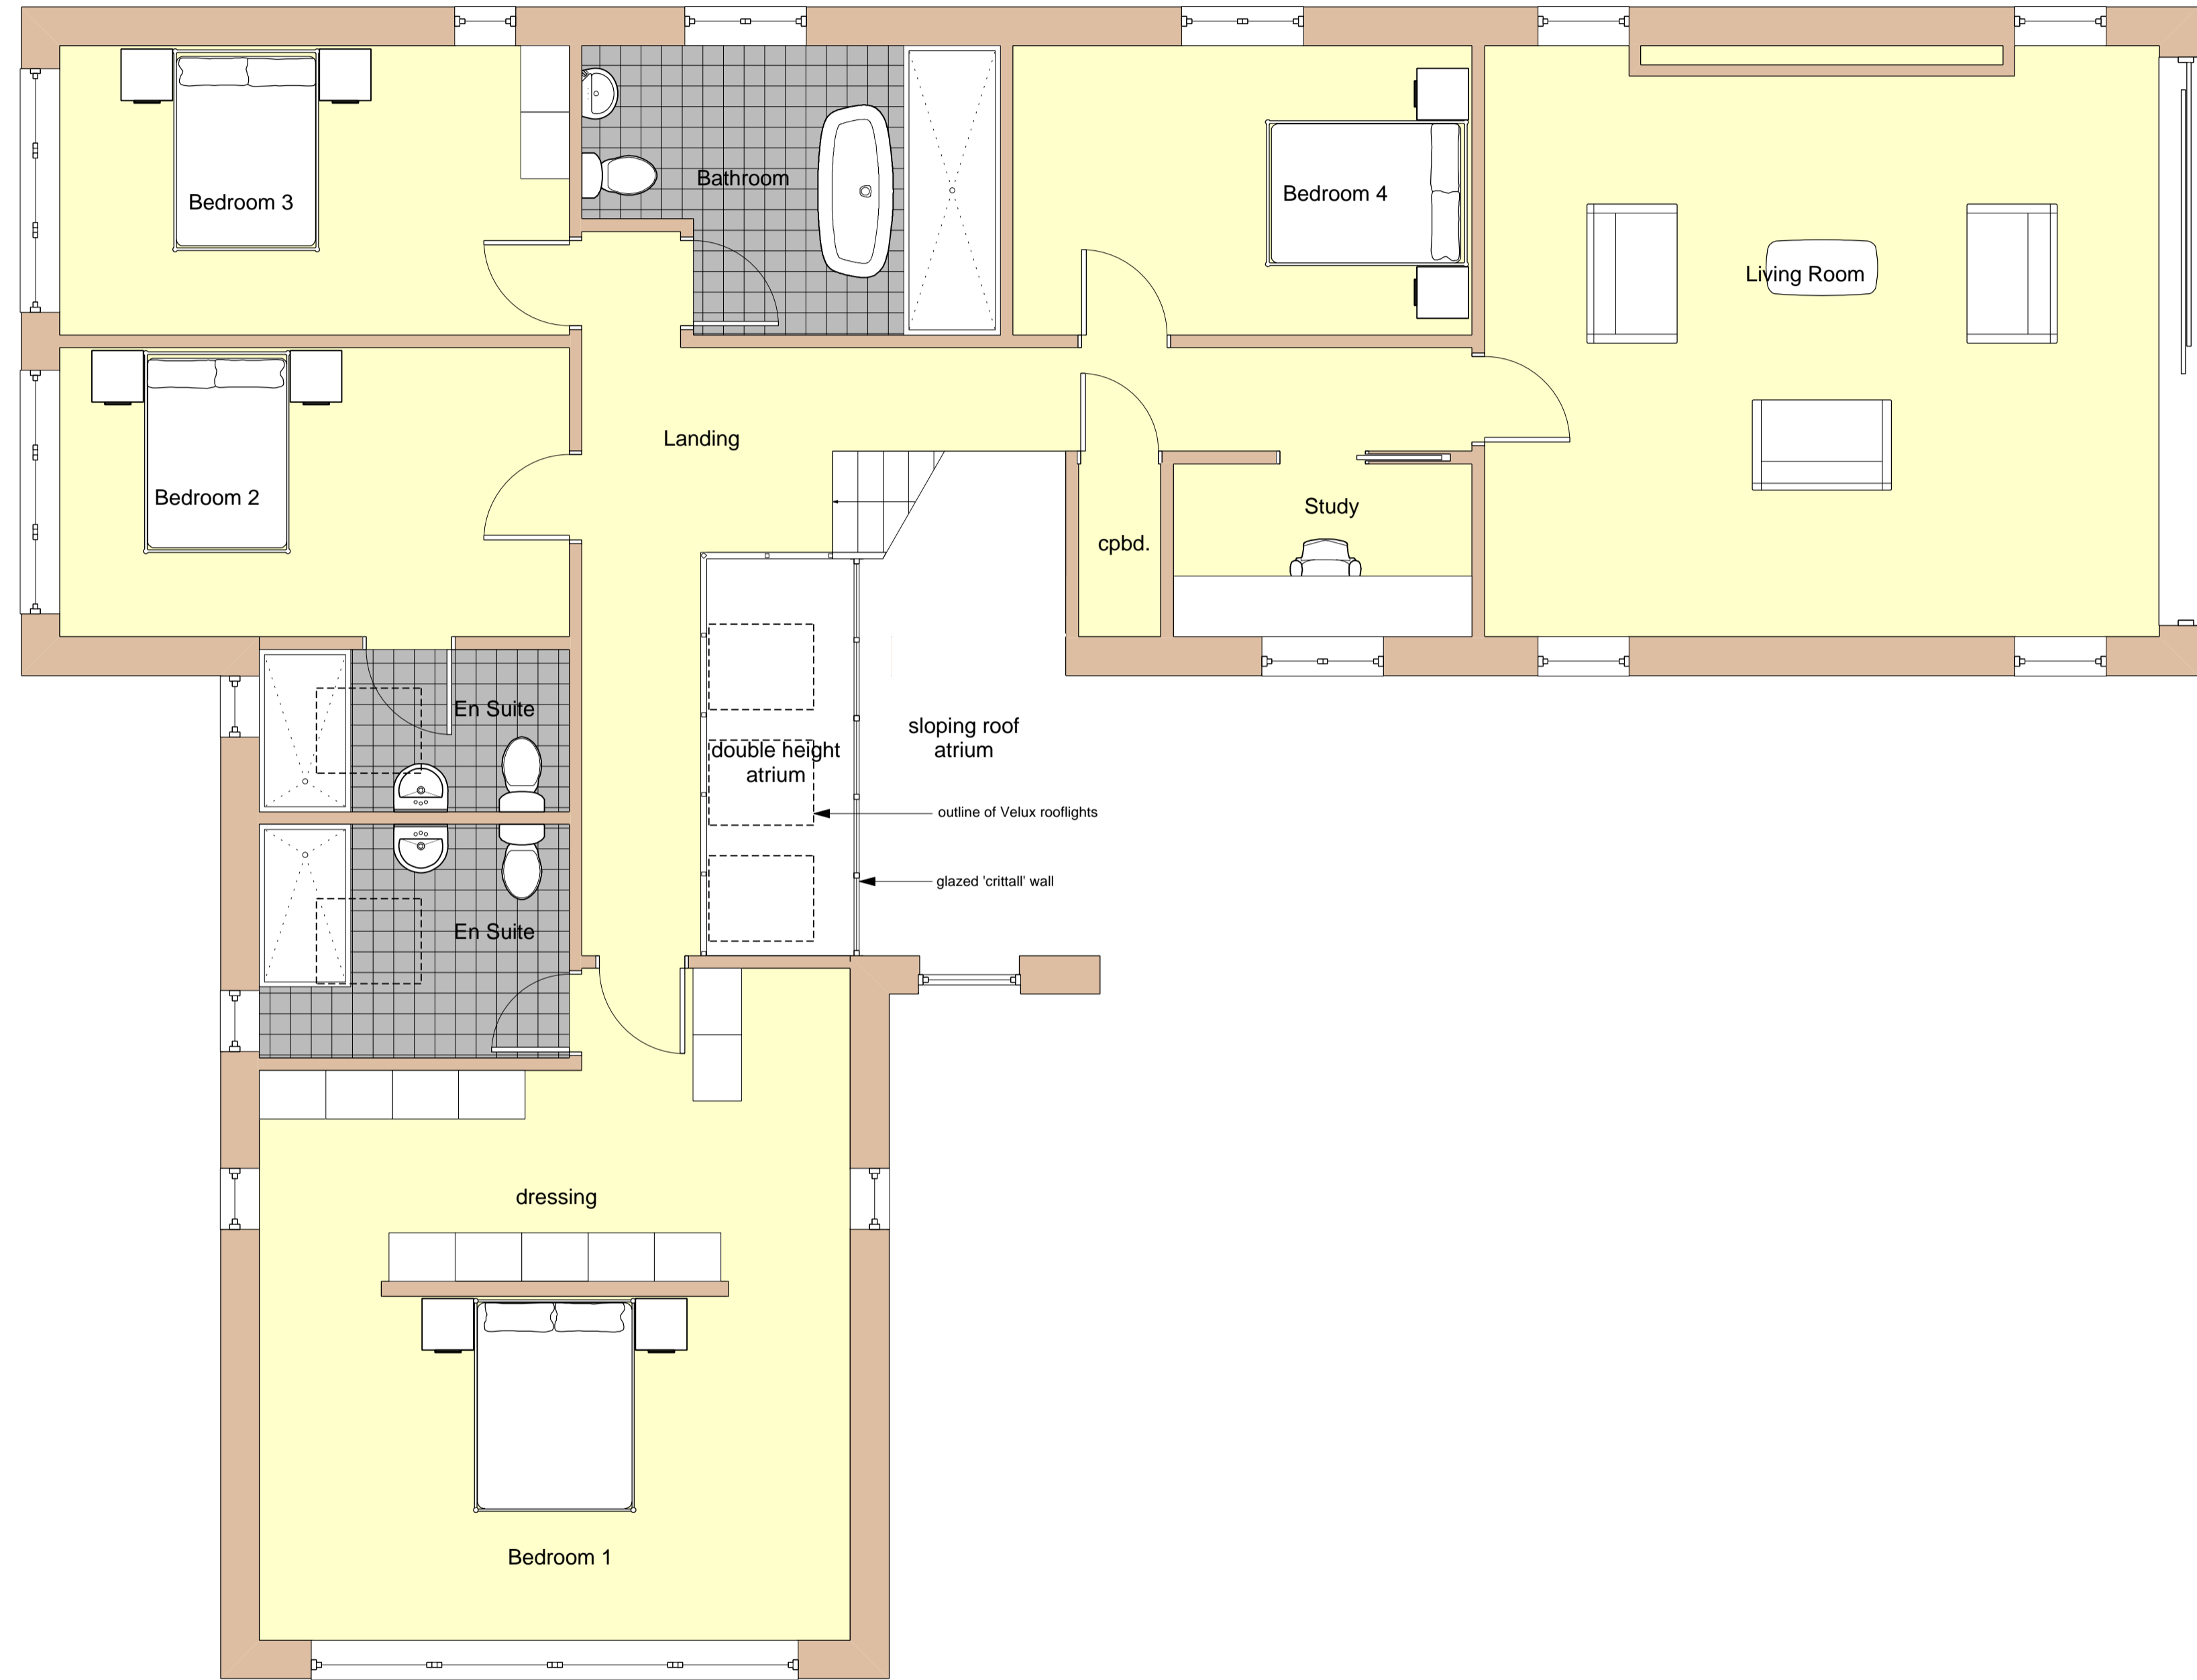

Upper Ground Floor Plan
 GIA - 178 sq. metres (1,915 sq. ft.)

Notes:

Health & Safety notes:

rev	revision details	by	date

smart architecture

Status: **PLANNING**

Client: **Mr & Mrs Bradley**

Project: **Plot 9**
 Land north of 56 Culverden Down
 Tunbridge Wells TN4 9SG

Title: **Proposed Floor Plans**

Scale: **1:50 @ A1**

checked: JL	date: 19/03/2024
originated: OL	date: 19/03/2024

Drawing number: **2364 - 04** revision: **-**

