




Figured dimensions only are to be taken from this drawing. All dimensions are in millimeters unless otherwise stated. All dimensions shall be checked on site prior to works commencing.
 Any discrepancies shall be reported to AV Architects.
 All rights reserved. AV Architects Ltd. asserts its rights under the Copyright, Designs and Patents Act 1988 (Unless otherwise agreed in writing).

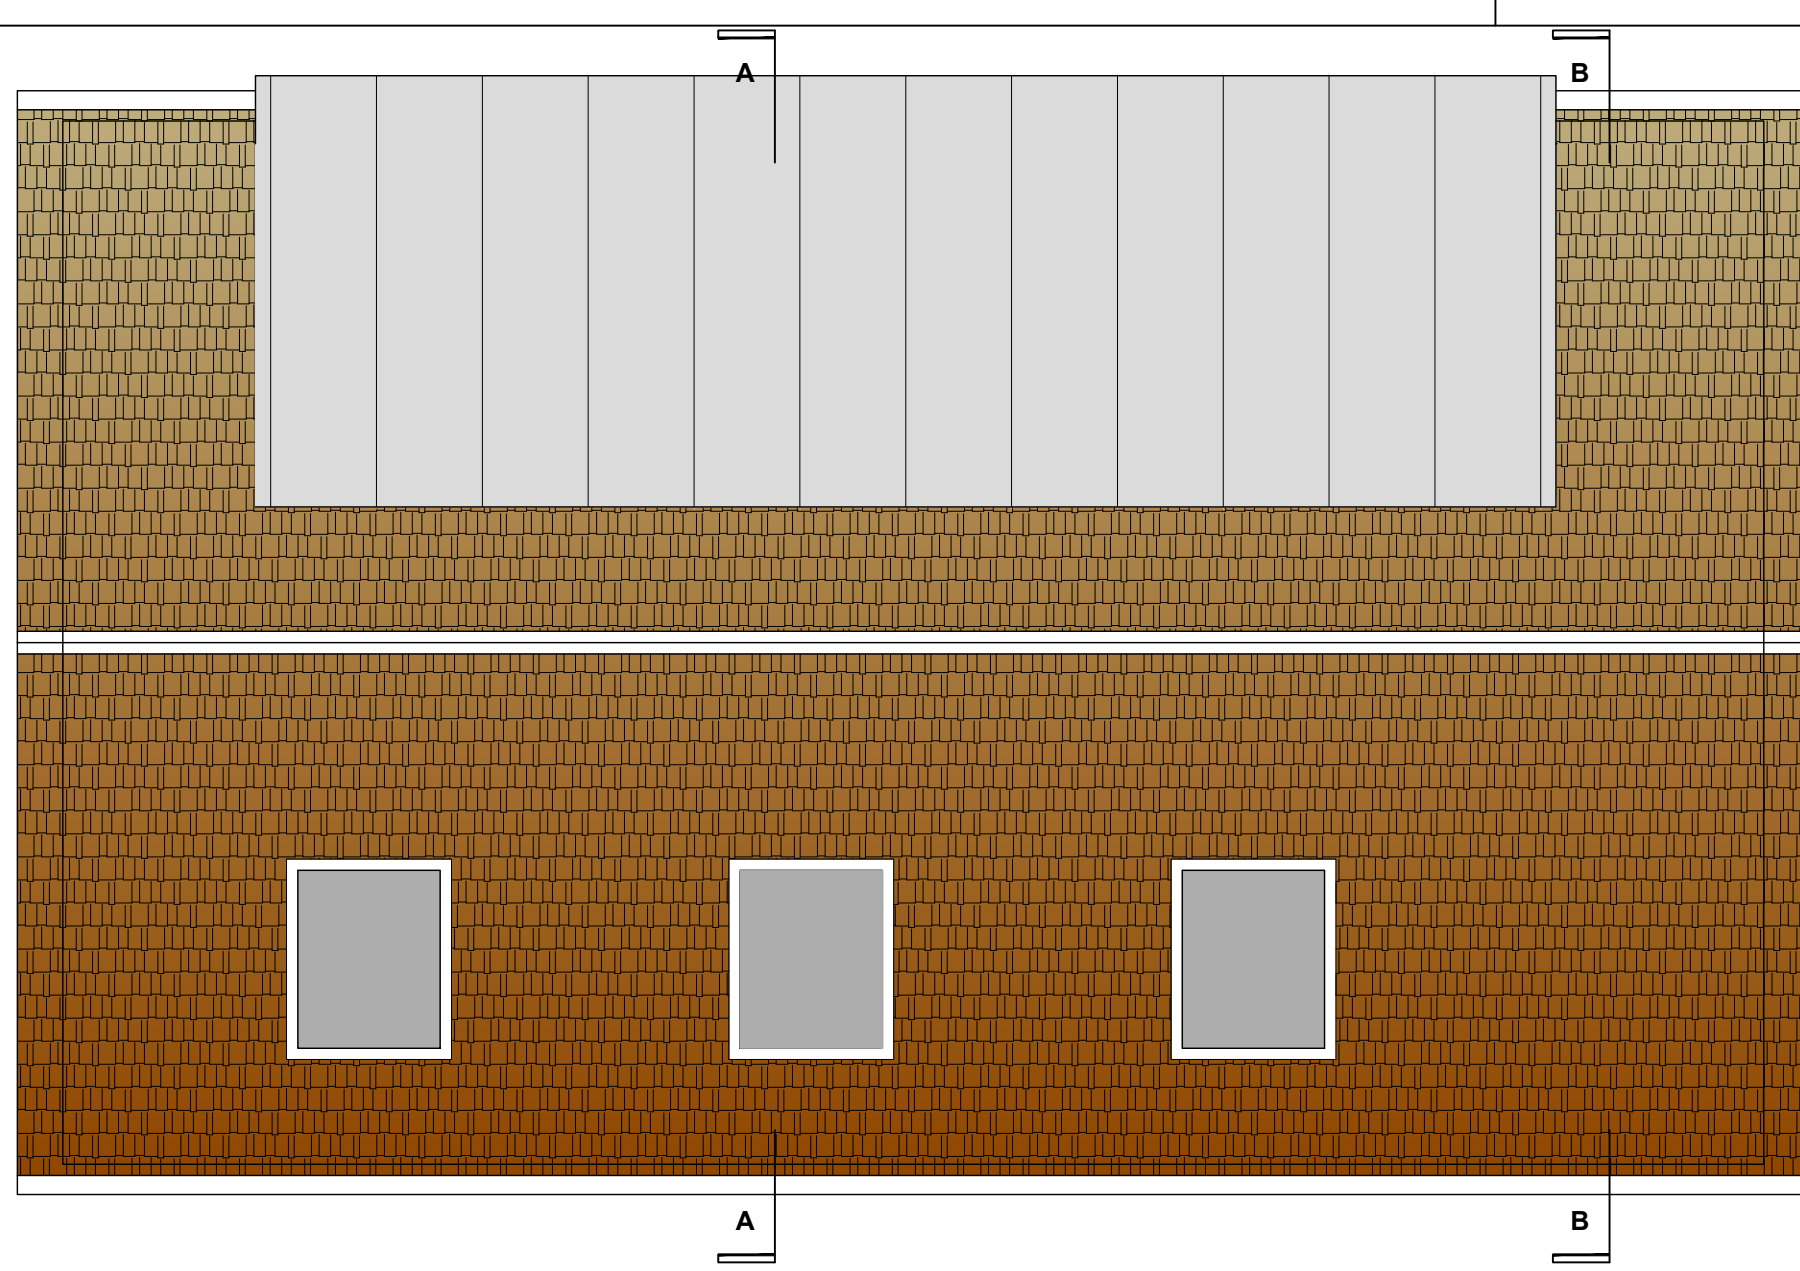

3 PLAN
 PROPOSED ROOF PLAN
 SCALE 1: 50

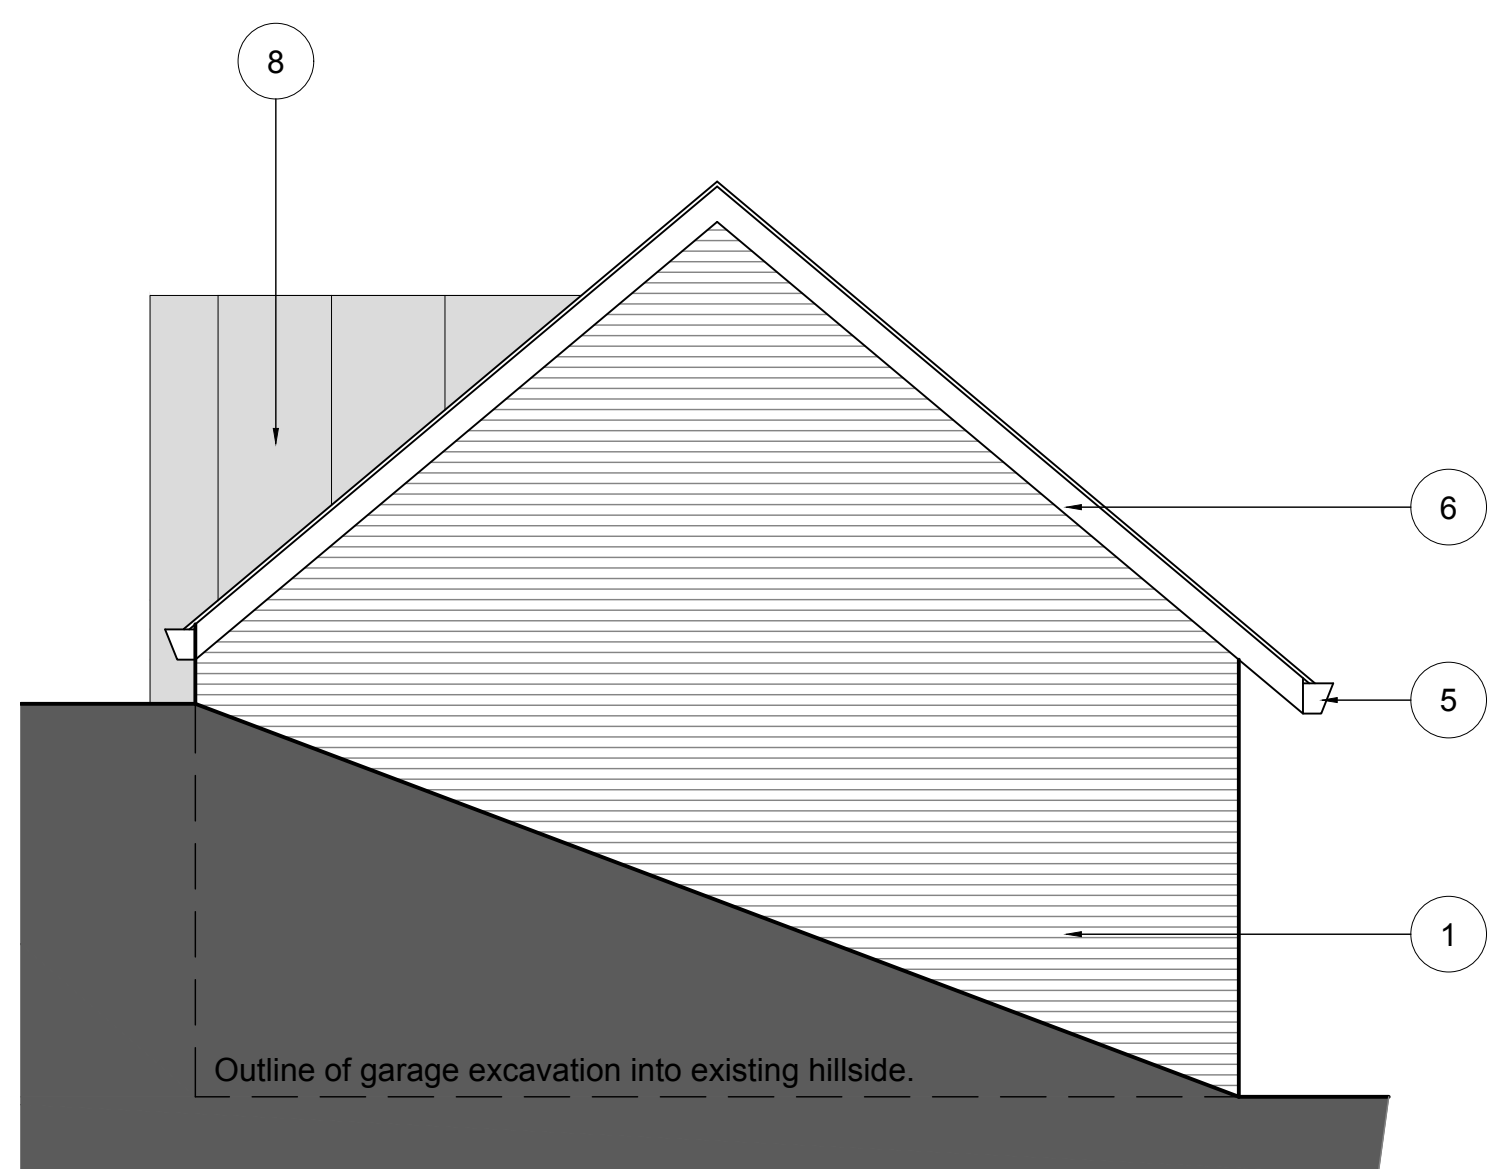


6 ELEVATION
 PROPOSED WEST ELEVATION
 SCALE 1: 50

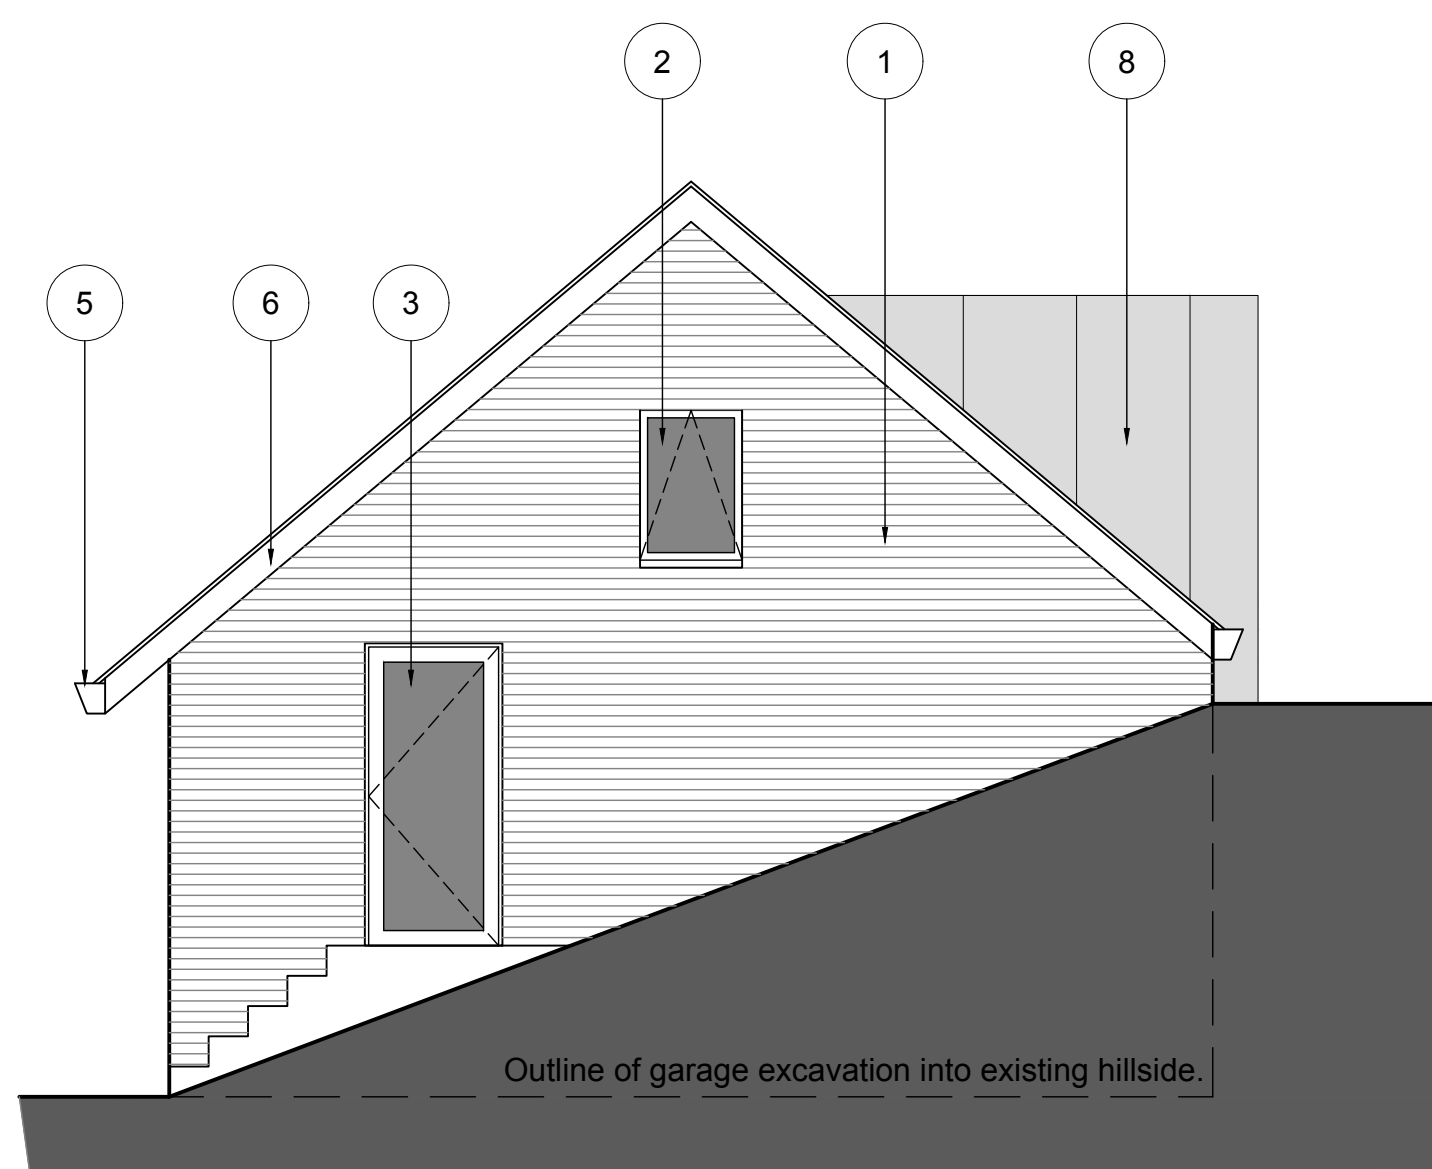


7 ELEVATION
 PROPOSED EAST ELEVATION
 SCALE 1: 50

REV	DESCRIPTION	DATE	DRAWN BY
A1	DRAWN	27.12.23	NCE
P1	PLANNING SUBMISSION	28.02.24	NCE


- MATERIAL LEGEND**
- 1 SMOOTH FACING BRICKWORK.
 - 2 POWDER COATED DOUBLE GLAZED ALUMINIUM WINDOWS.
 - 3 POWDER COATED DOUBLE GLAZED ALUMINIUM DOOR.
 - 4 HORMANN SECTIONAL GARAGE DOOR ONE WITH WICKET DOOR.
 - 5 POWDER COATED ALUMINIUM ANGLED RAINWATER GUTTER.
 - 6 POWDER COATED ALUMINIUM FASCIA AND SOFFIT.
 - 7 HANDMADE CLAY PEGTILE ROOF.
 - 8 ZINC FASCIA, SOFFIT, PANEL OR ROOFING.
 - 9 THE ROOFLIGHT COMPANY NEO ROOFLIGHT INSTALLED TO BE FLUSH WITH THE PEGTILES.

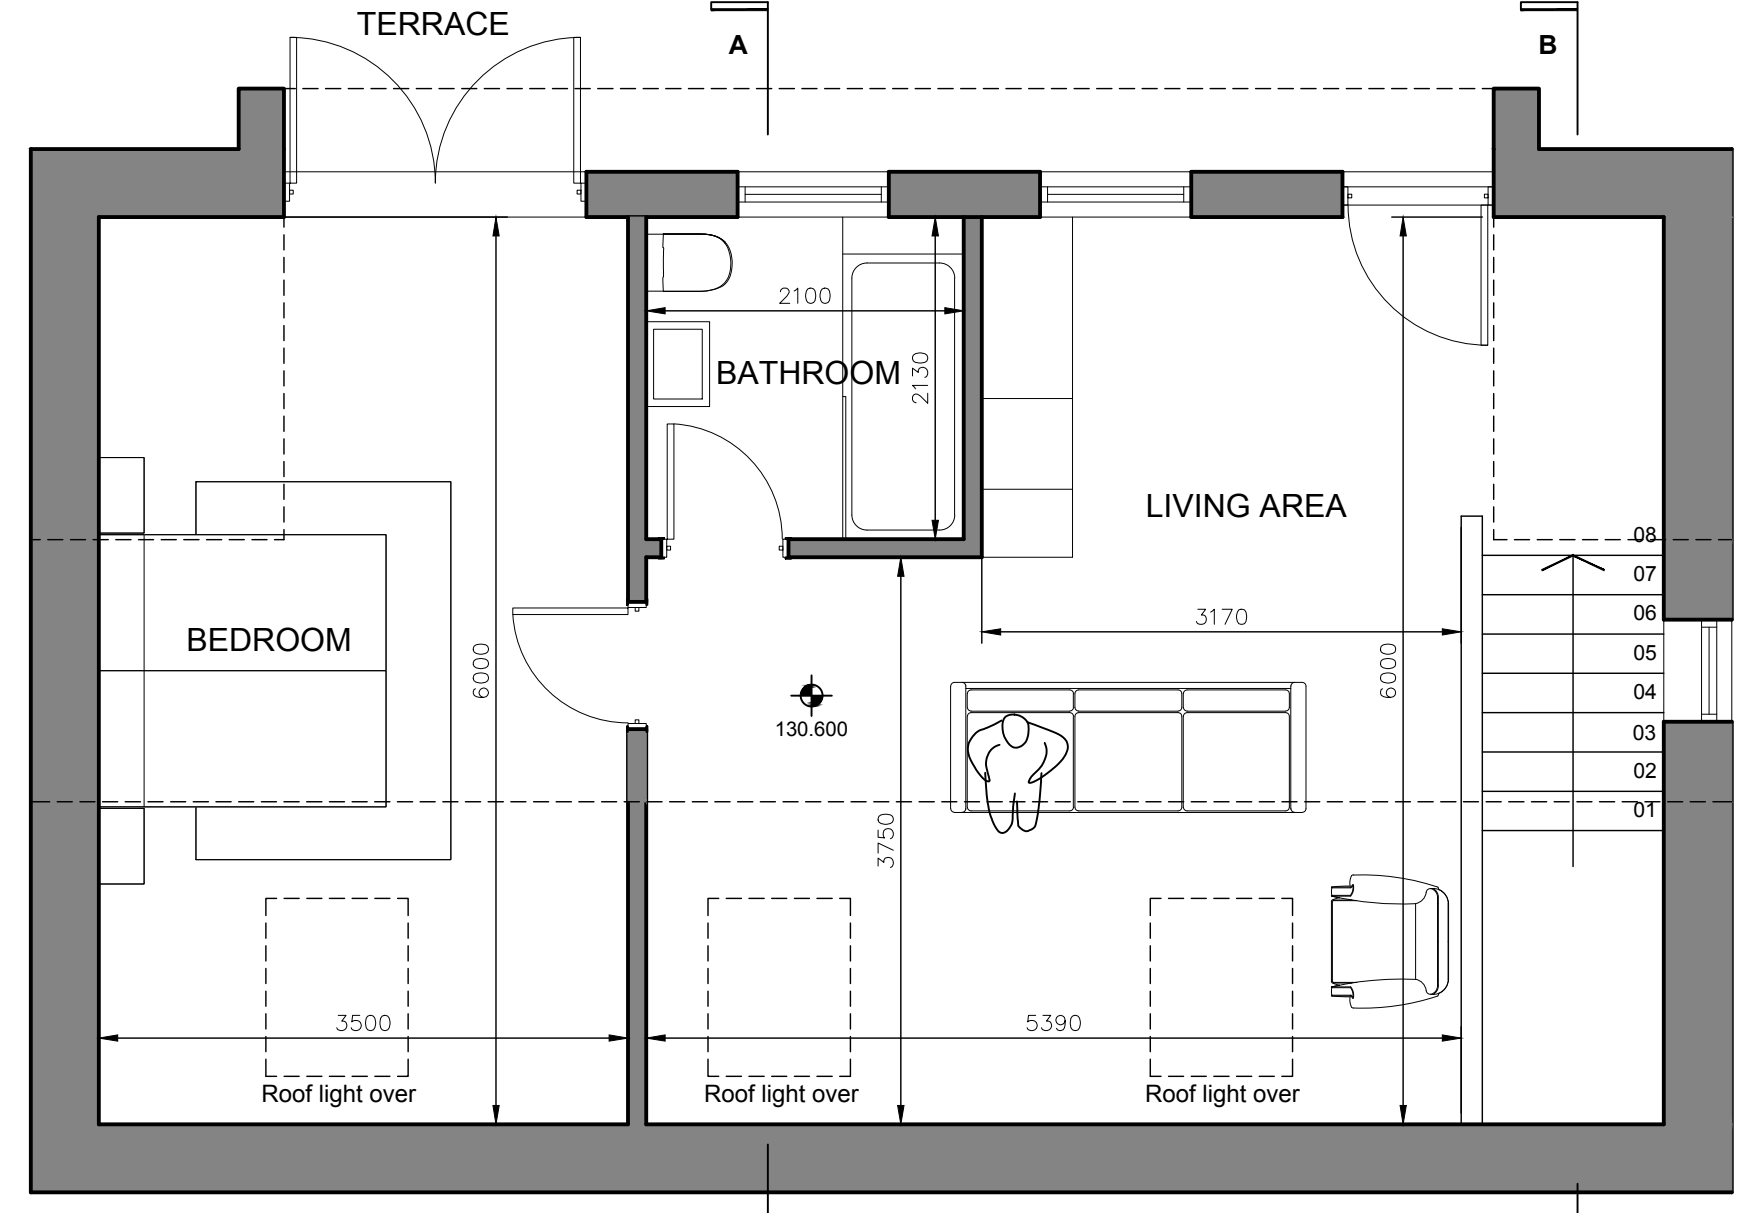

2 PLAN
 PROPOSED FIRST FLOOR PLAN
 SCALE 1: 50

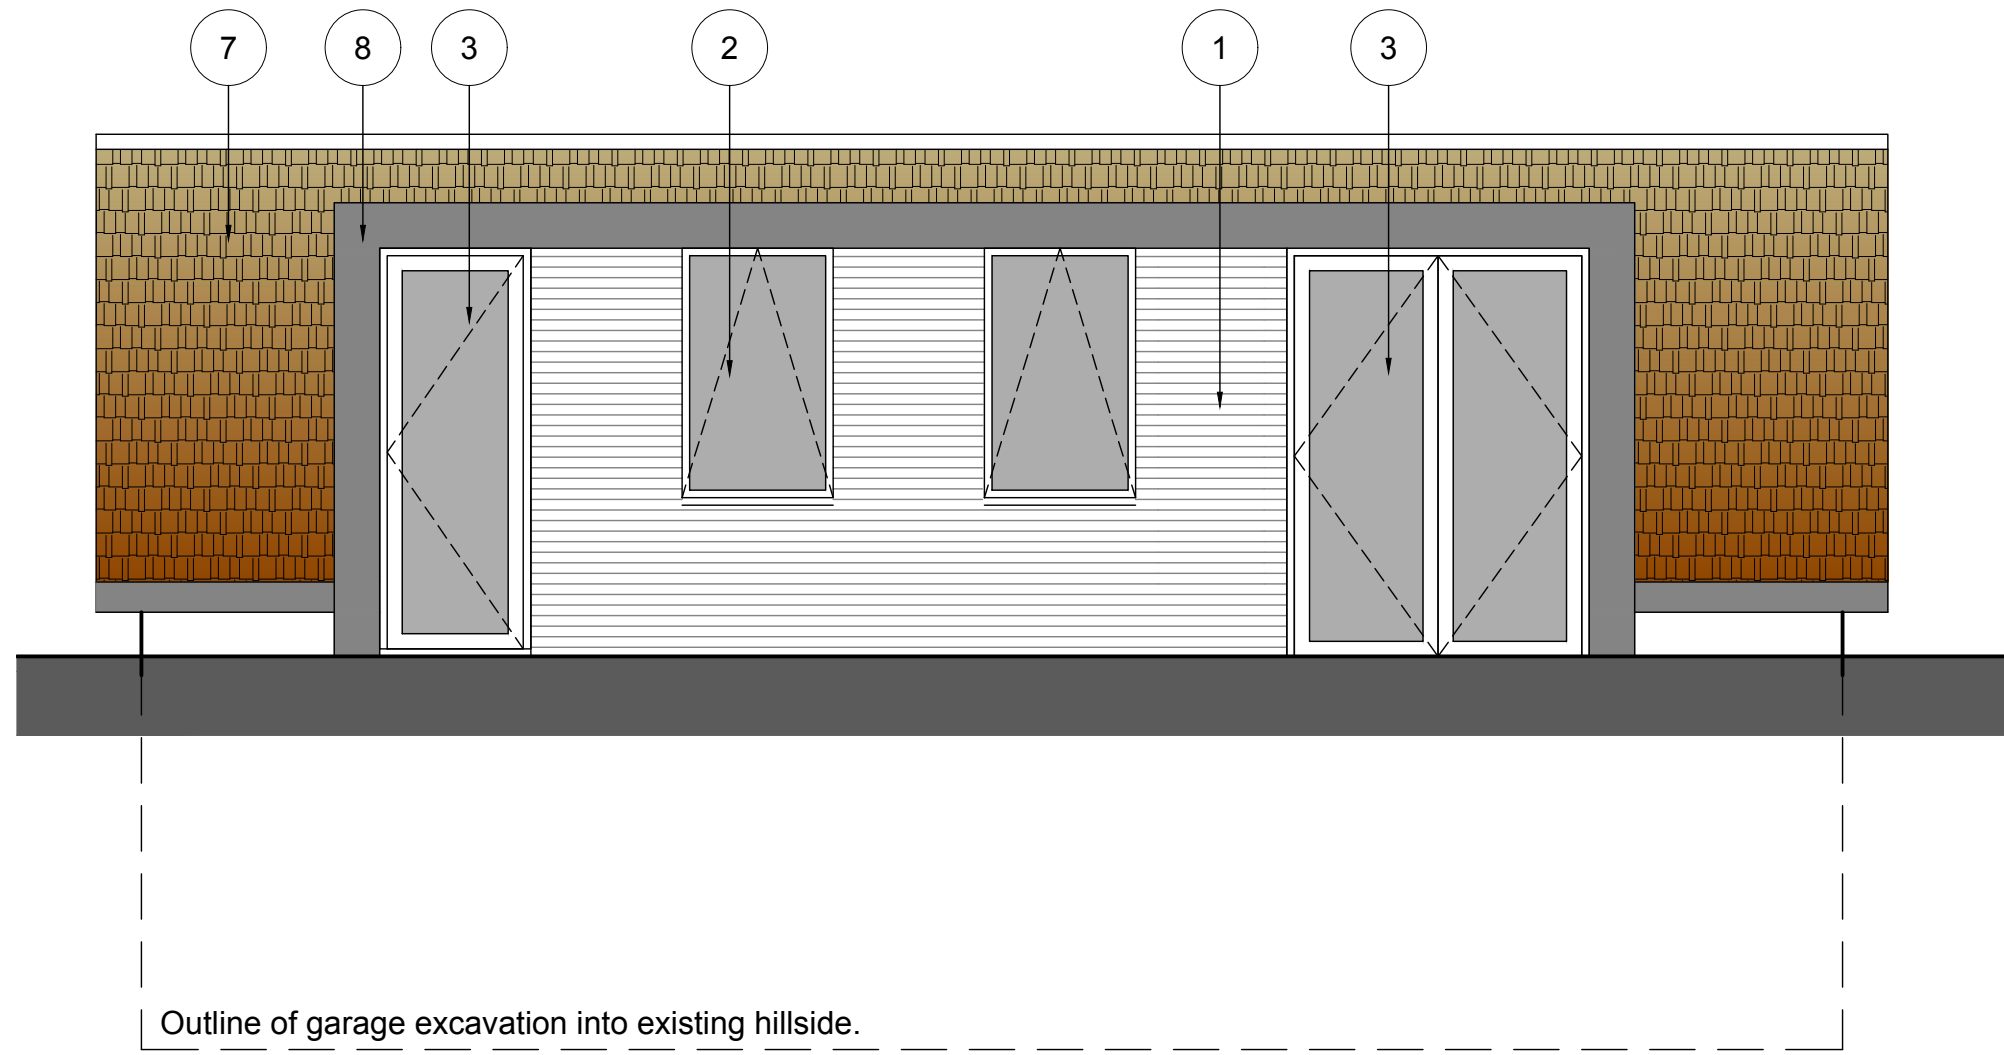


5 ELEVATION
 PROPOSED NORTH ELEVATION
 SCALE 1: 50

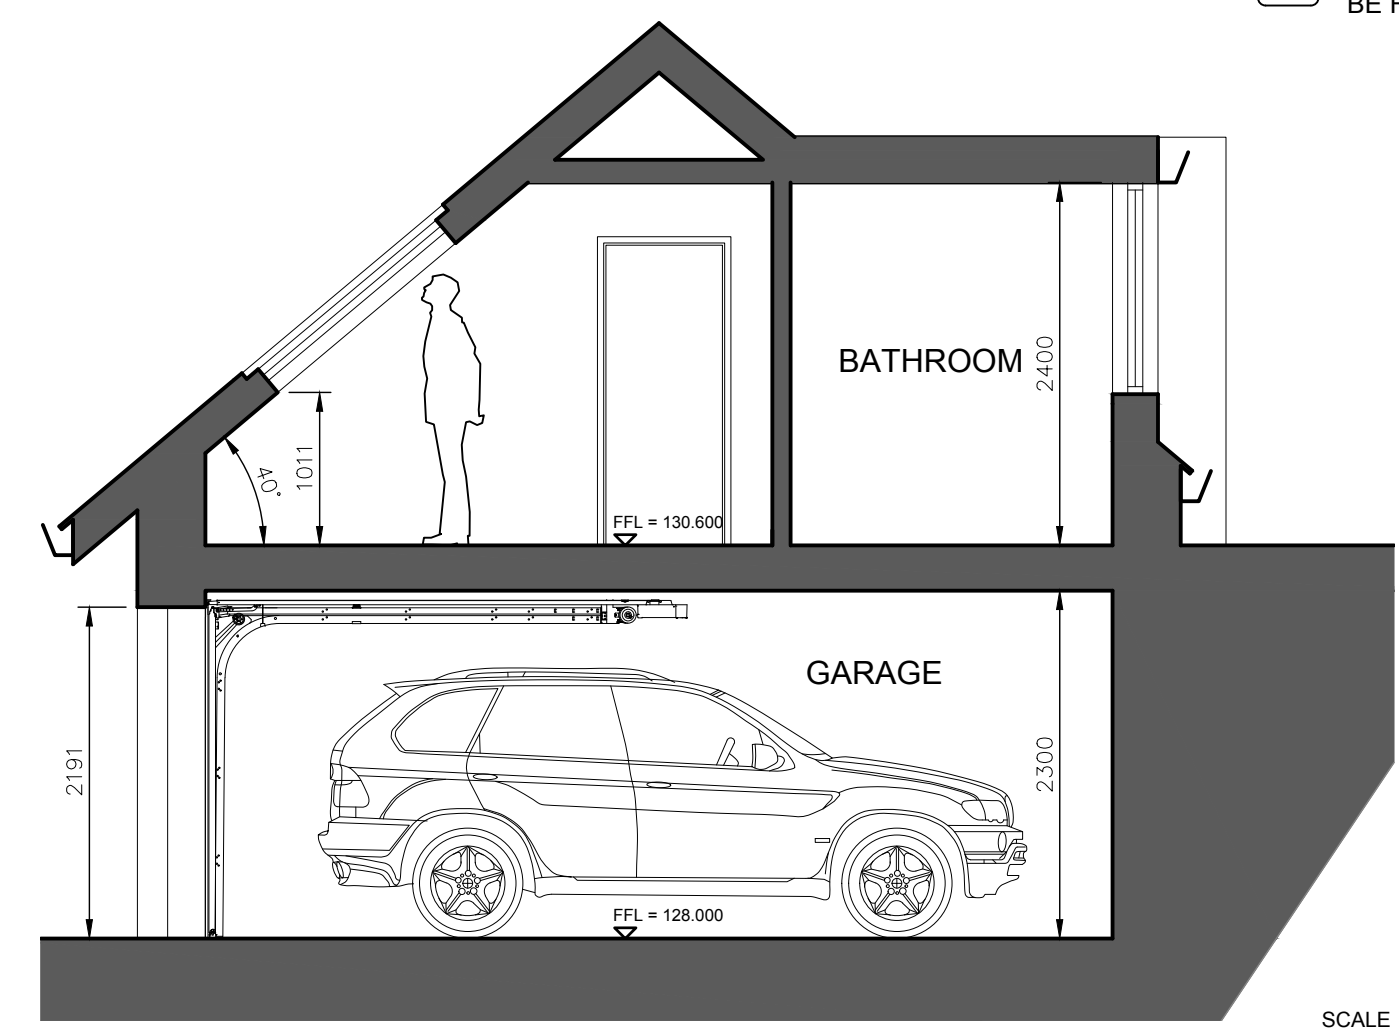

8 SECTION
 PROPOSED SECTION A-A
 SCALE 1: 50

PLANNING

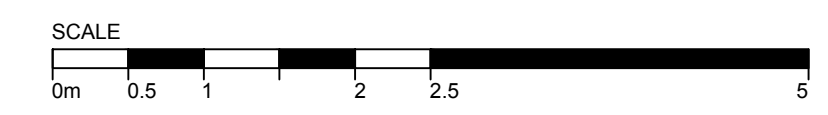

Client

MR & MRS THROWER

Project and Location
 47 GREENHILL ROAD,
 OTFORD,
 TN14 5RR, KENT.

Drawing title
 PROPOSED GARAGE ANNEX

Scale @ A1
 1:200


20003-GAR-001 P1

Project number Category Dwg number Revision


AV Architects
 51 St. Marys Road,
 Tonbridge, Kent
 TN9 2LE

Telephone 0 1732 366223
 Email info@architectsav.co.uk
 Website www.architectsav.co.uk


Cad reference
 20003 - garage feb 24.dwg

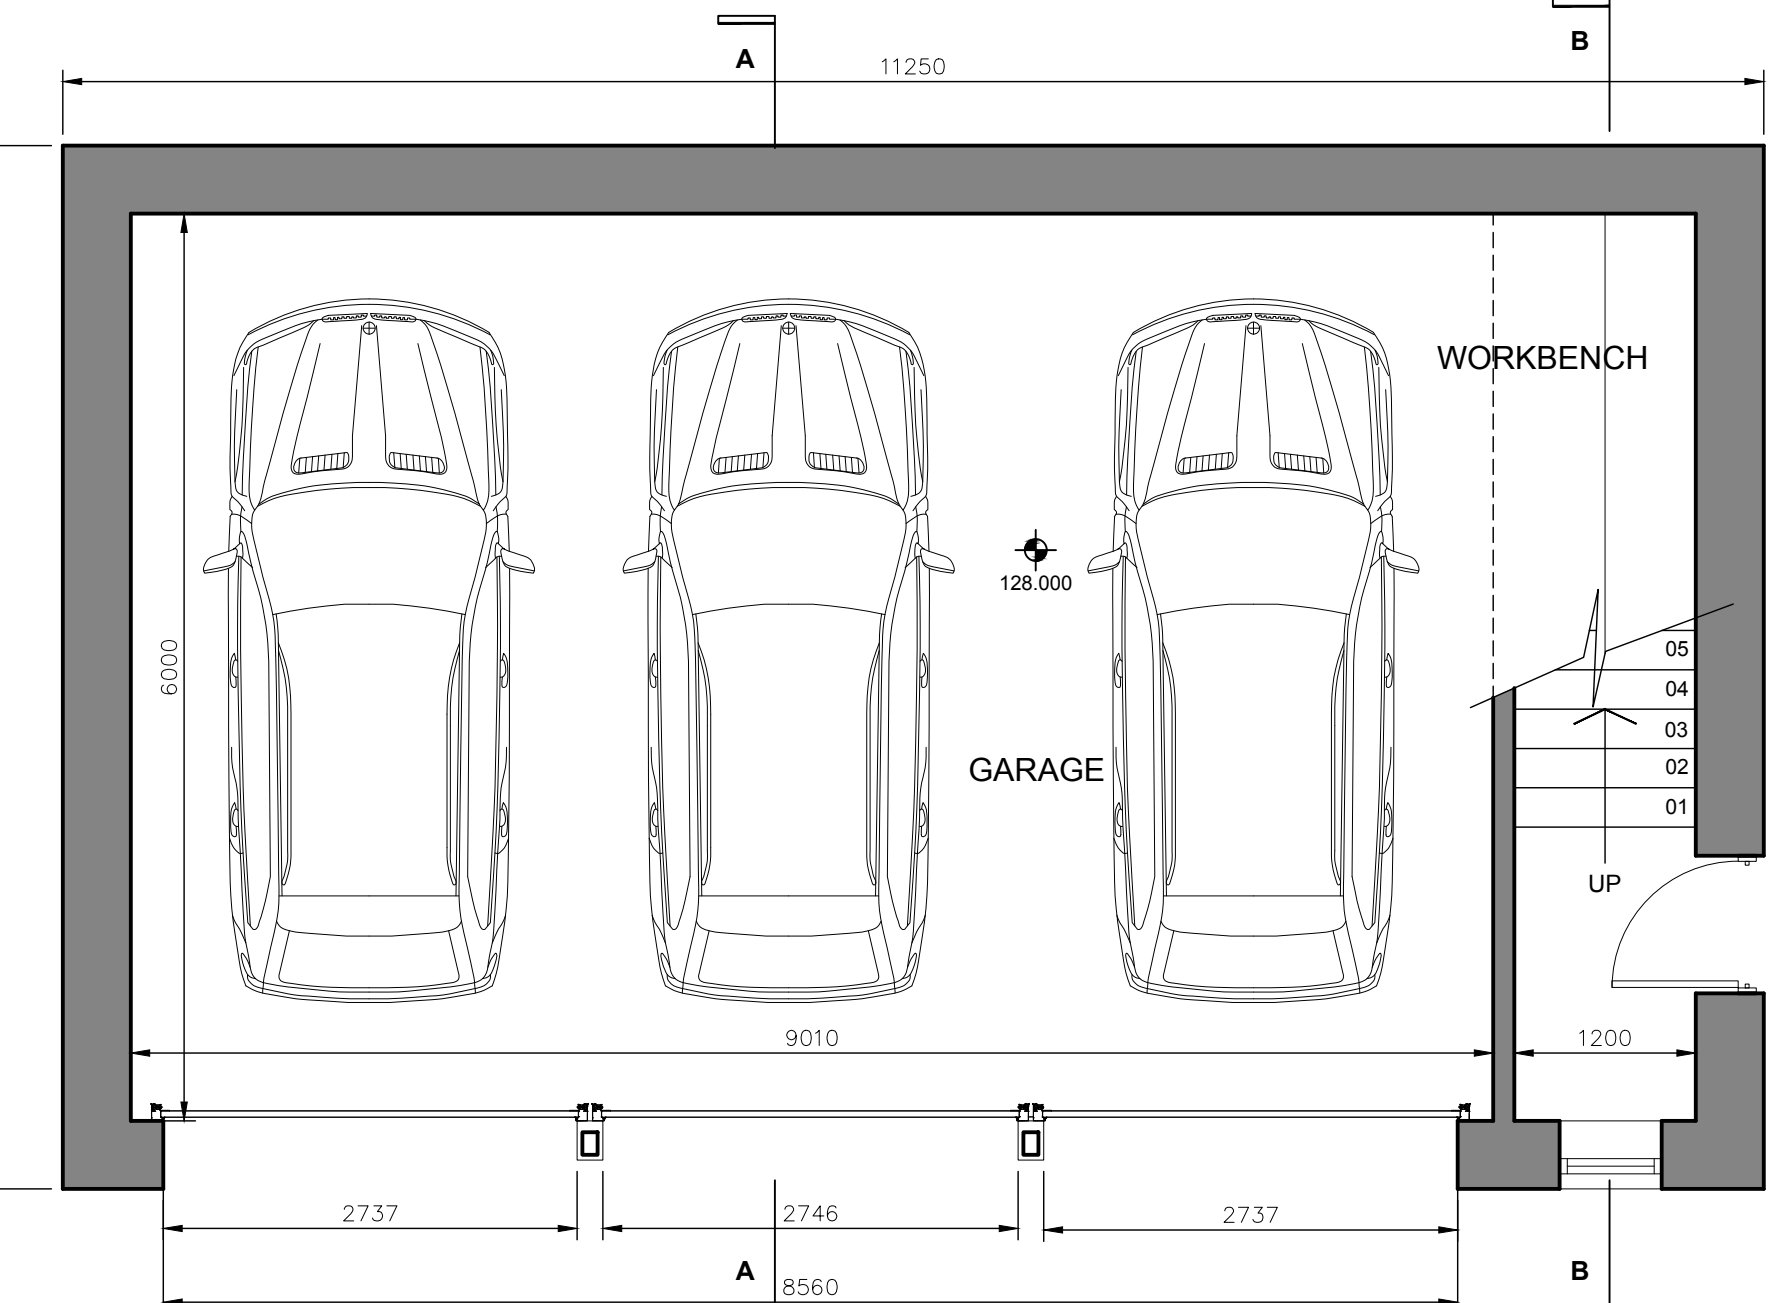

1 PLAN
 PROPOSED GROUND FLOOR PLAN
 SCALE 1: 50

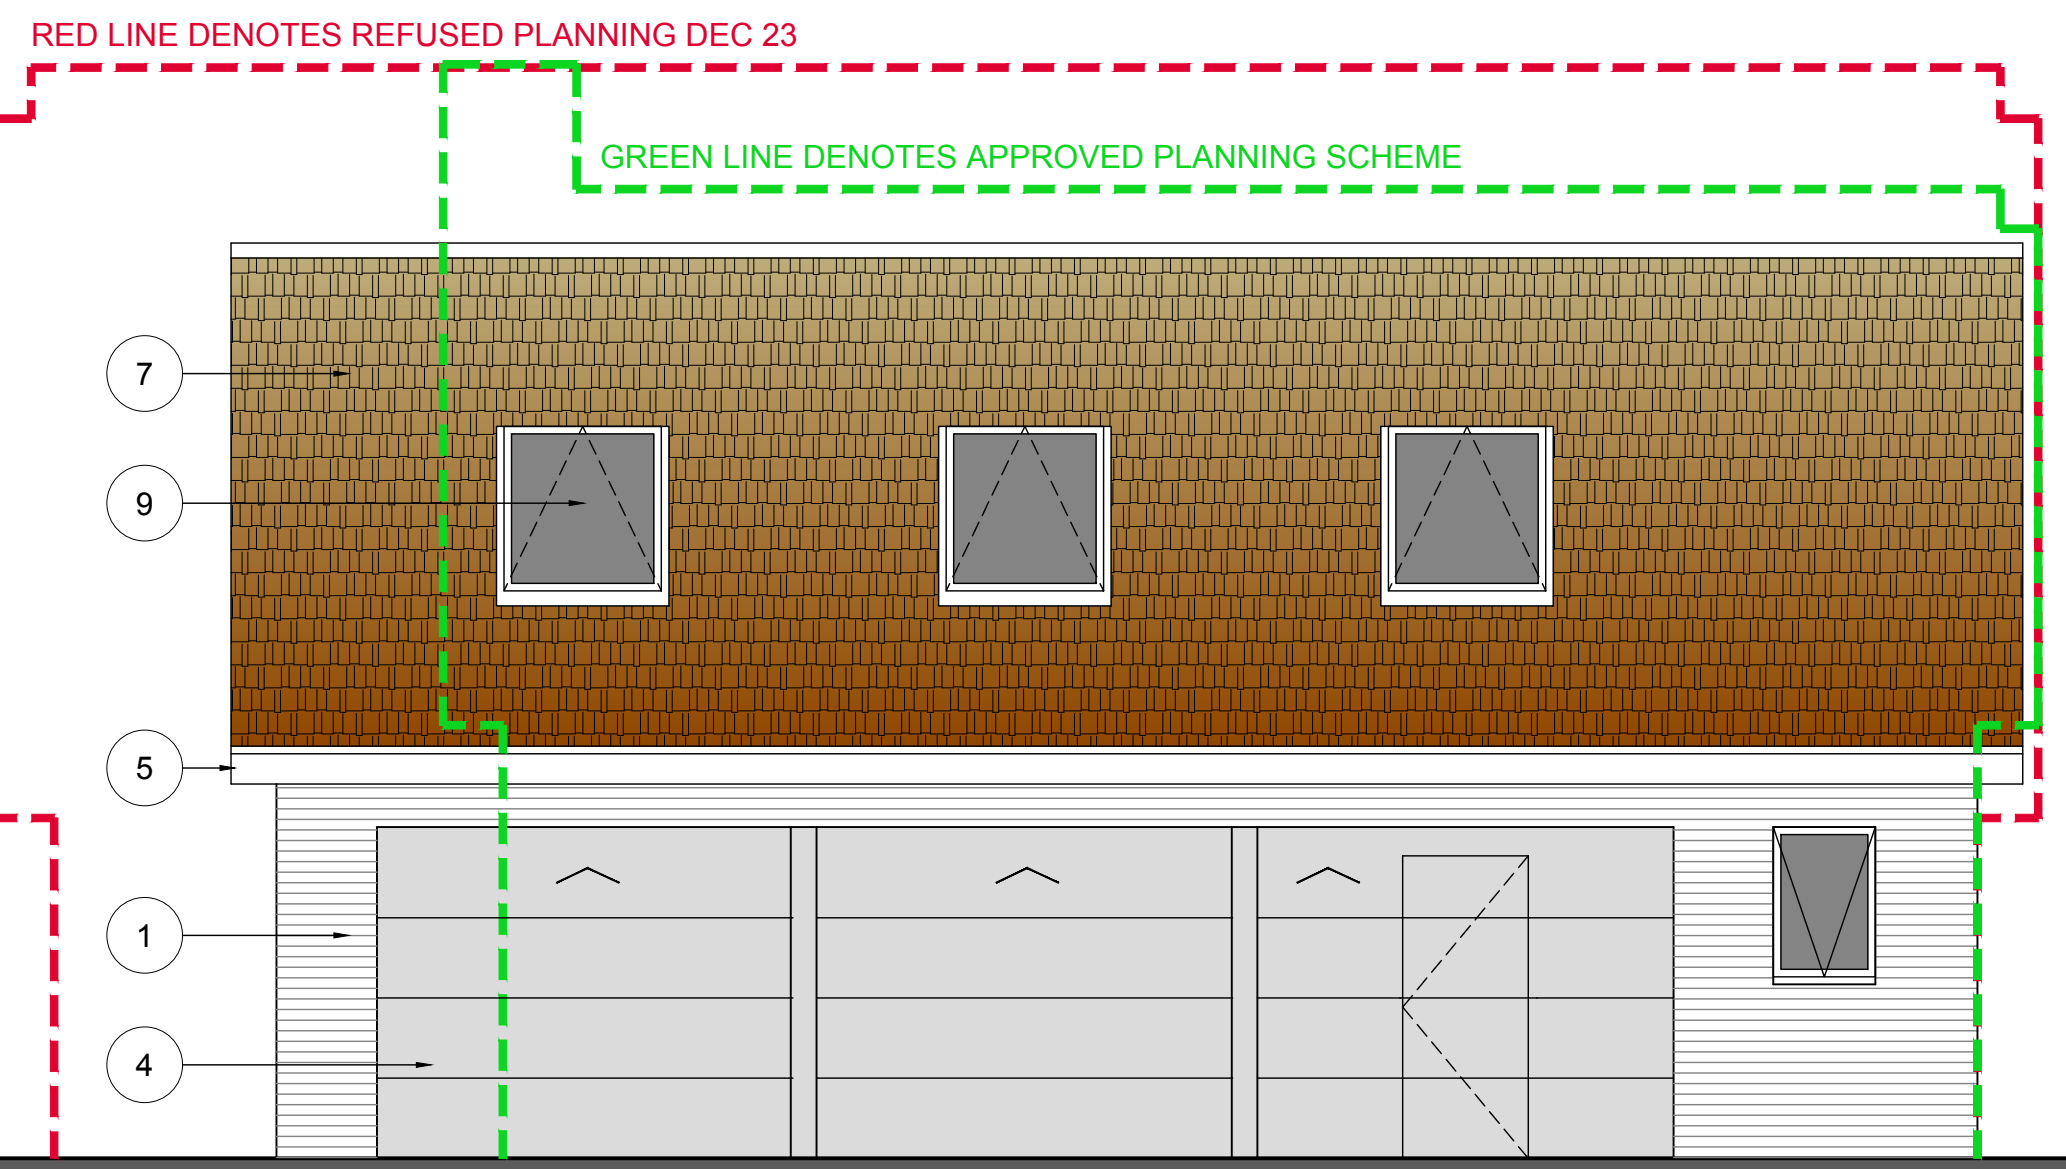

4 ELEVATION
 PROPOSED SOUTH ELEVATION
 SCALE 1: 50

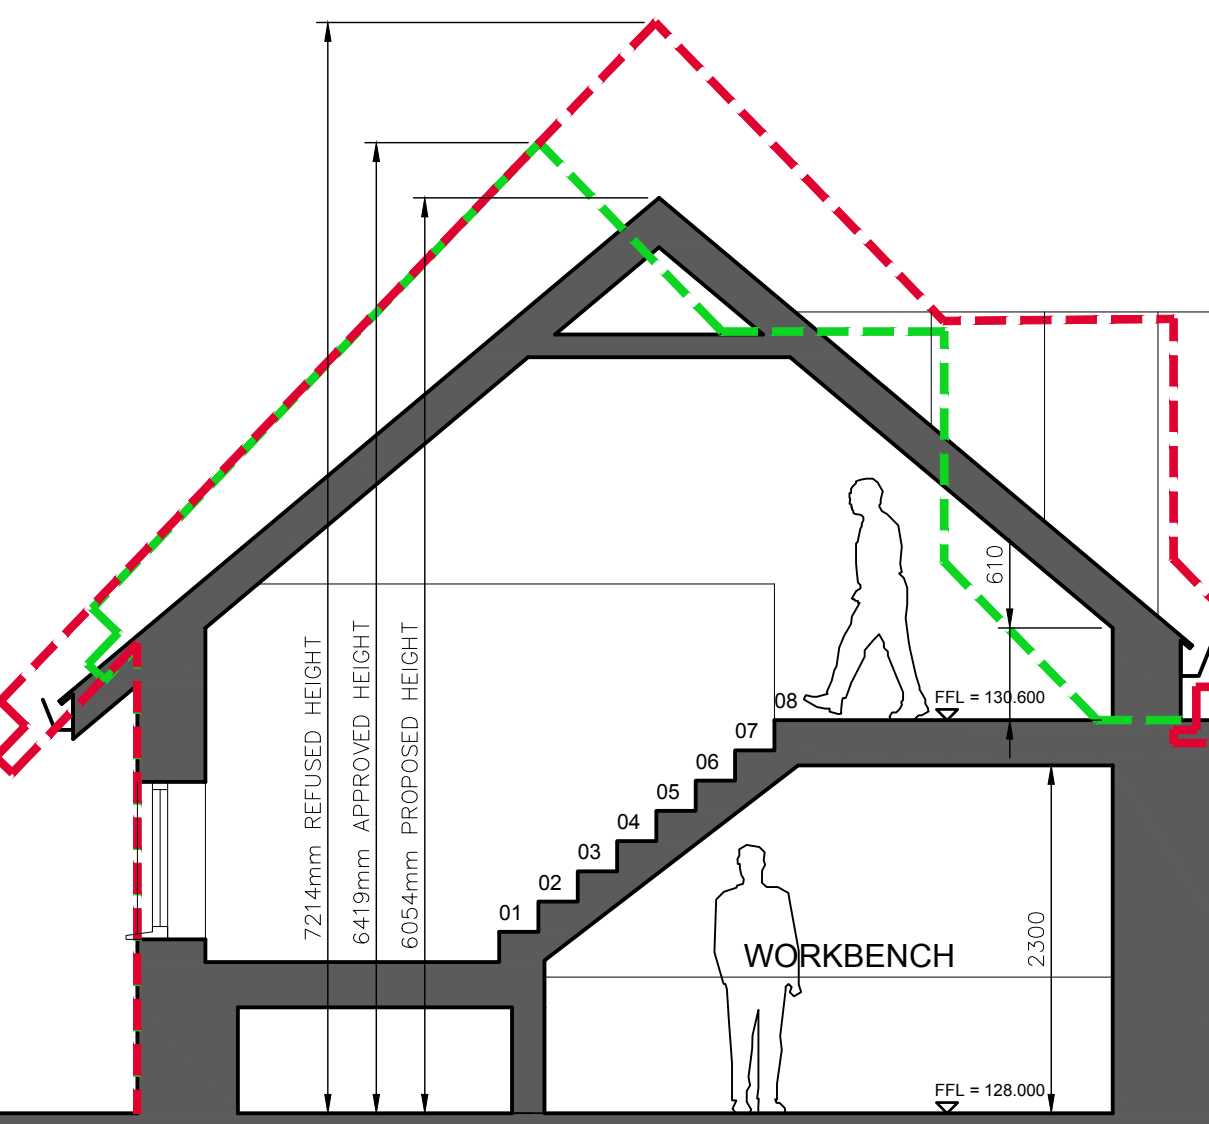

9 SECTION
 PROPOSED SECTION B-B
 SCALE 1: 50