






EXISTING UPPER FLOOR PLAN 1 : 100 @ A3

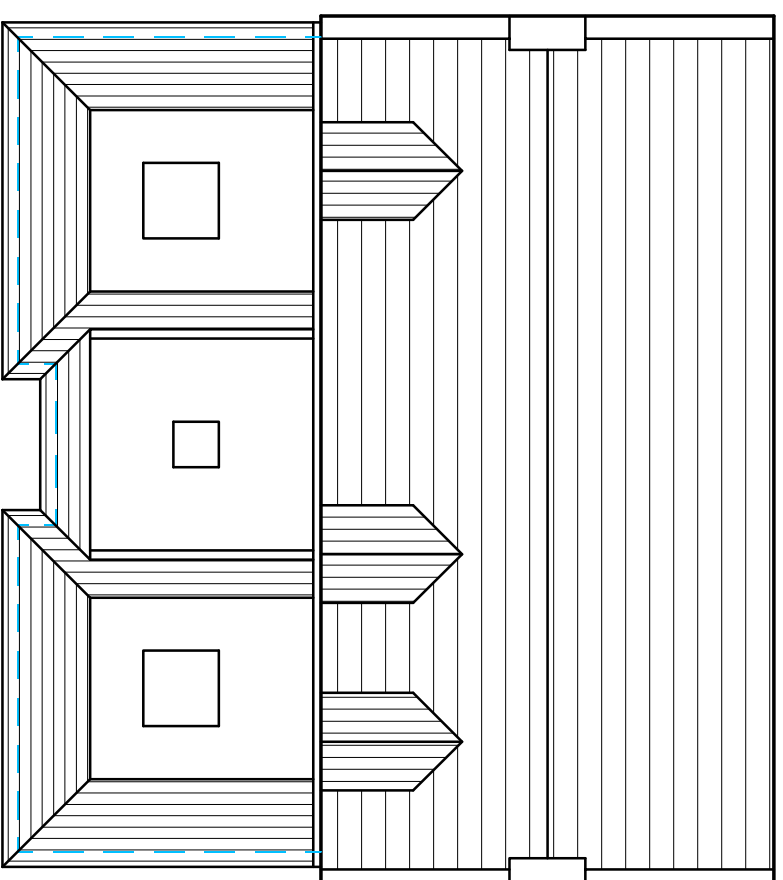

EXISTING ROOF PLAN 1 : 100 @ A3

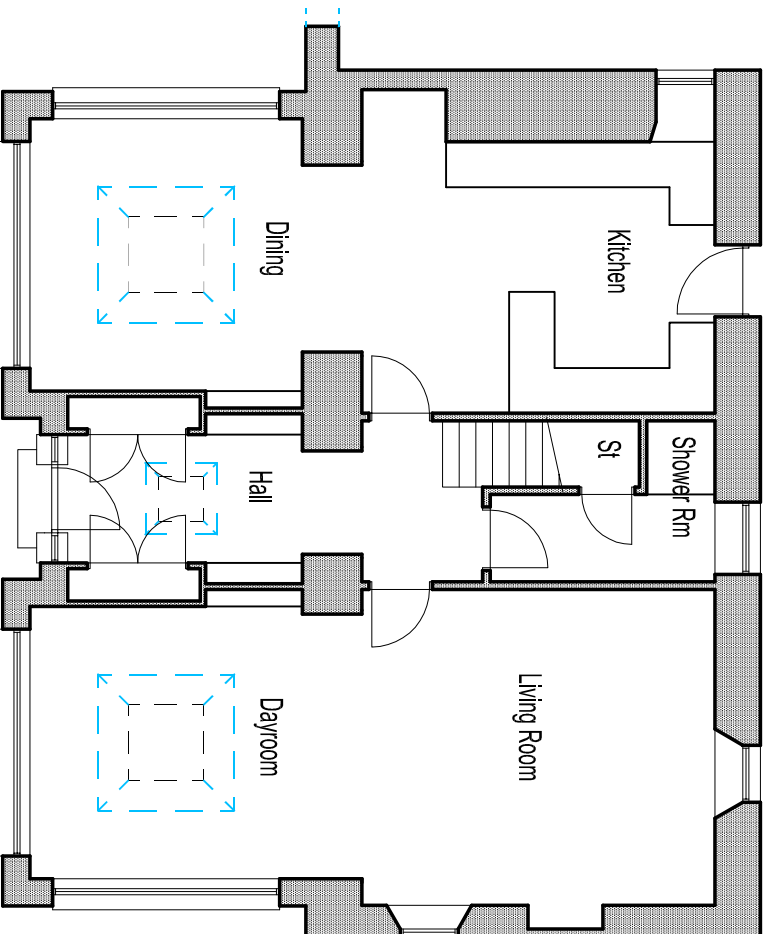

EXISTING GROUND FLOOR PLAN 1 : 100 @ A3

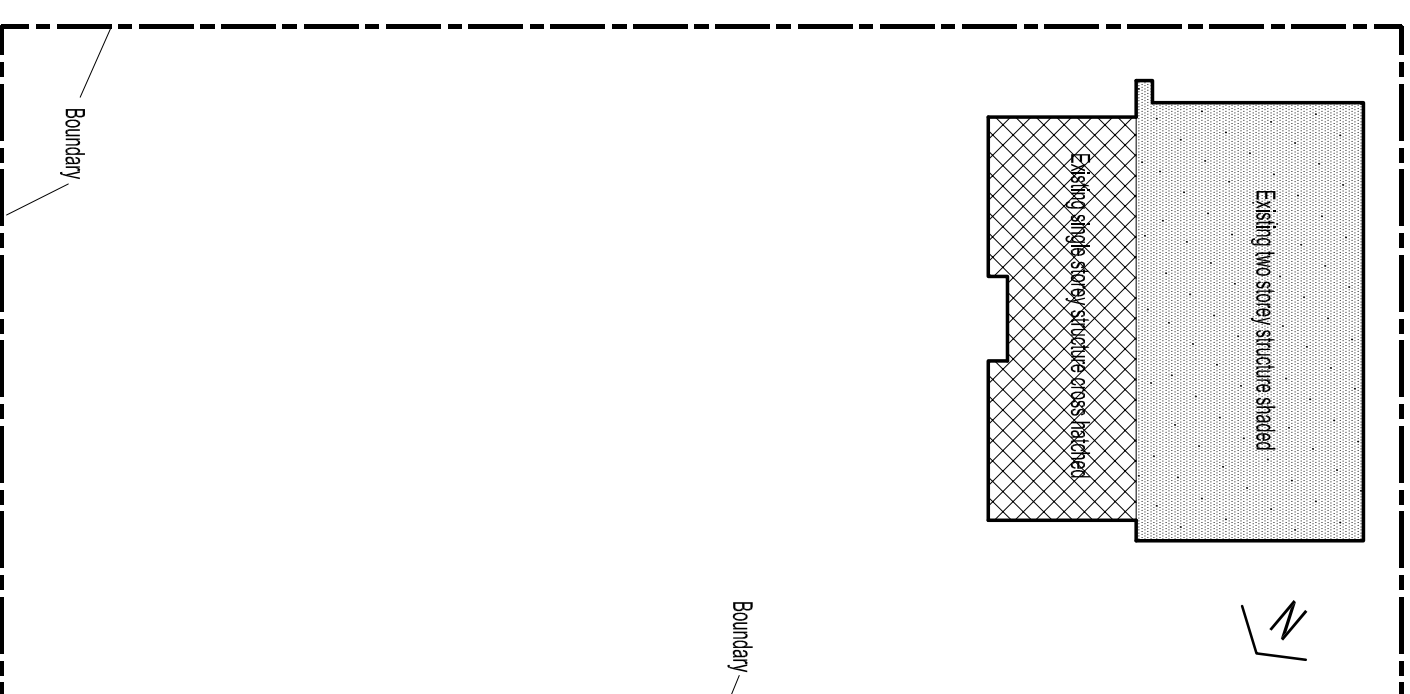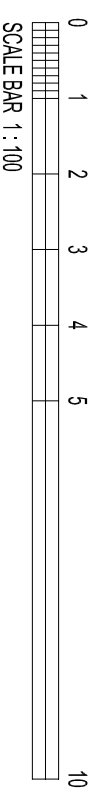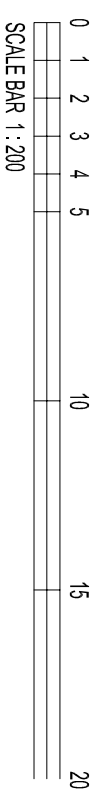


SITE PLAN 1 : 200 @ A3

Revisions

Client:	Mr & Mrs Campbell
Project:	Upper Floor Extension to Property 3 The Street Amprior Slings FK8 3J8
Architect:	Lex Wardrop MCAAT Architectural Consultant 11 Pine Court Dunfermline FK16 6AE

T: 01786 941273
M: 078333614960
E: lewardrop@btinternet.com

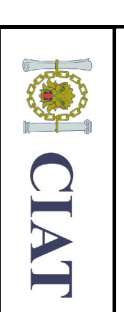

Dwg No : P1
Job No : 24.630