


Rev	Date	Description



Proposed front elevation




Proposed side elevation

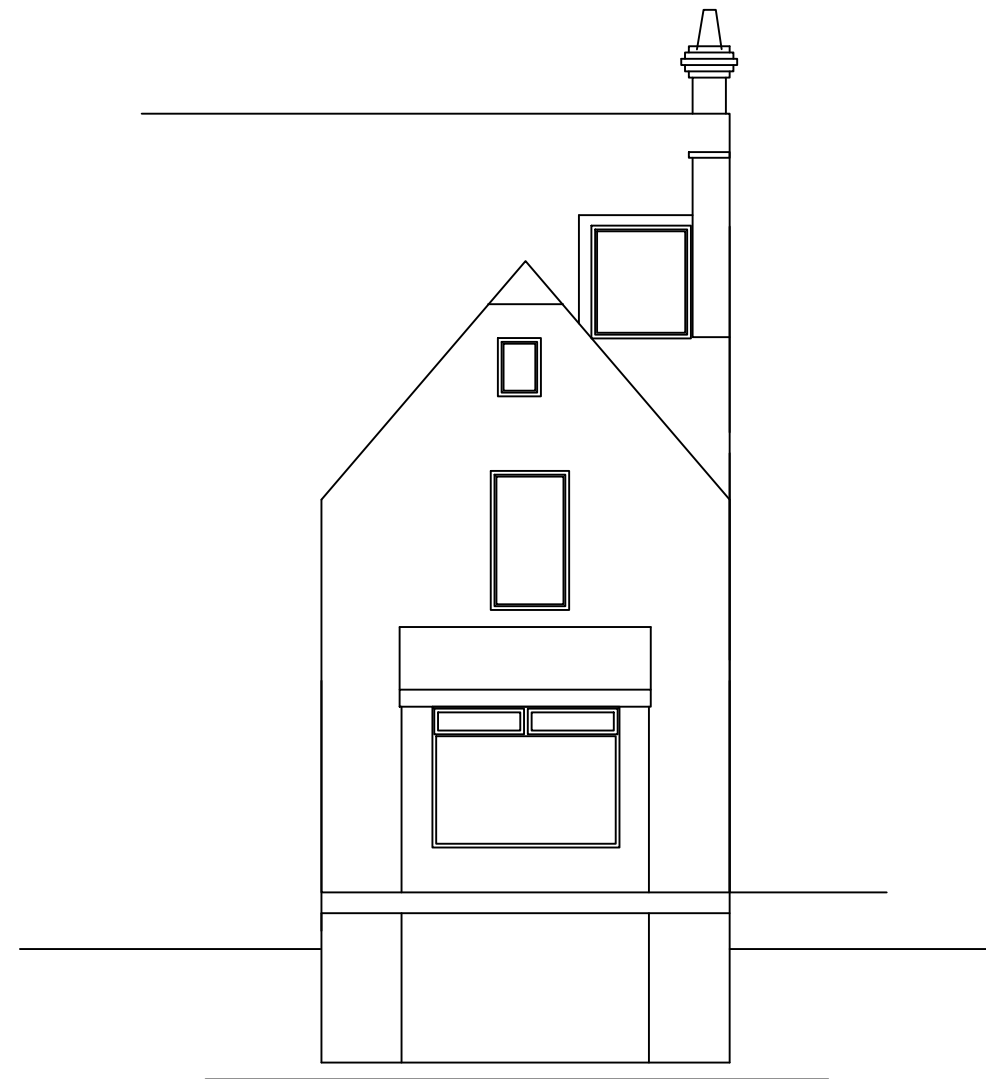


Proposed rear elevation




Proposed side elevation

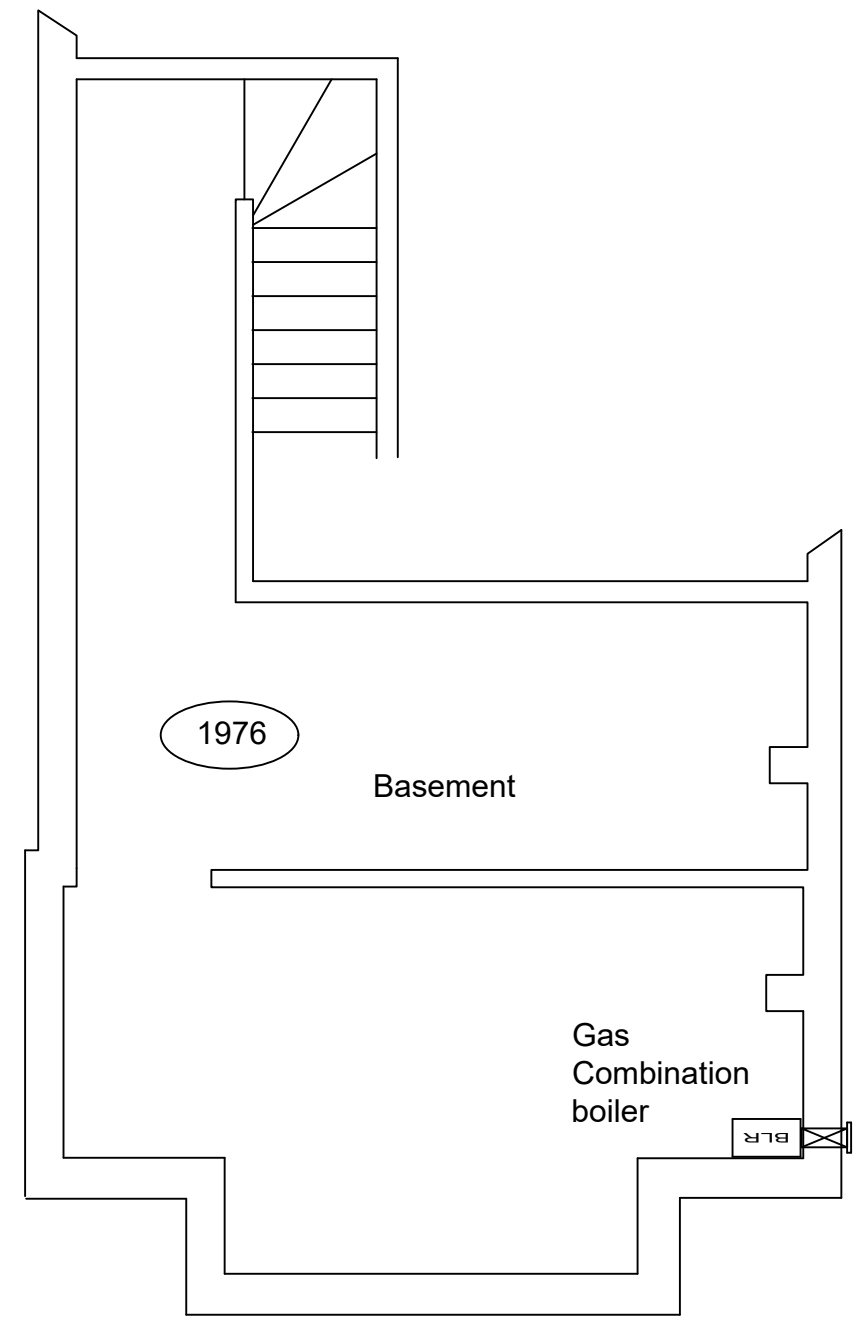


Proposed basement

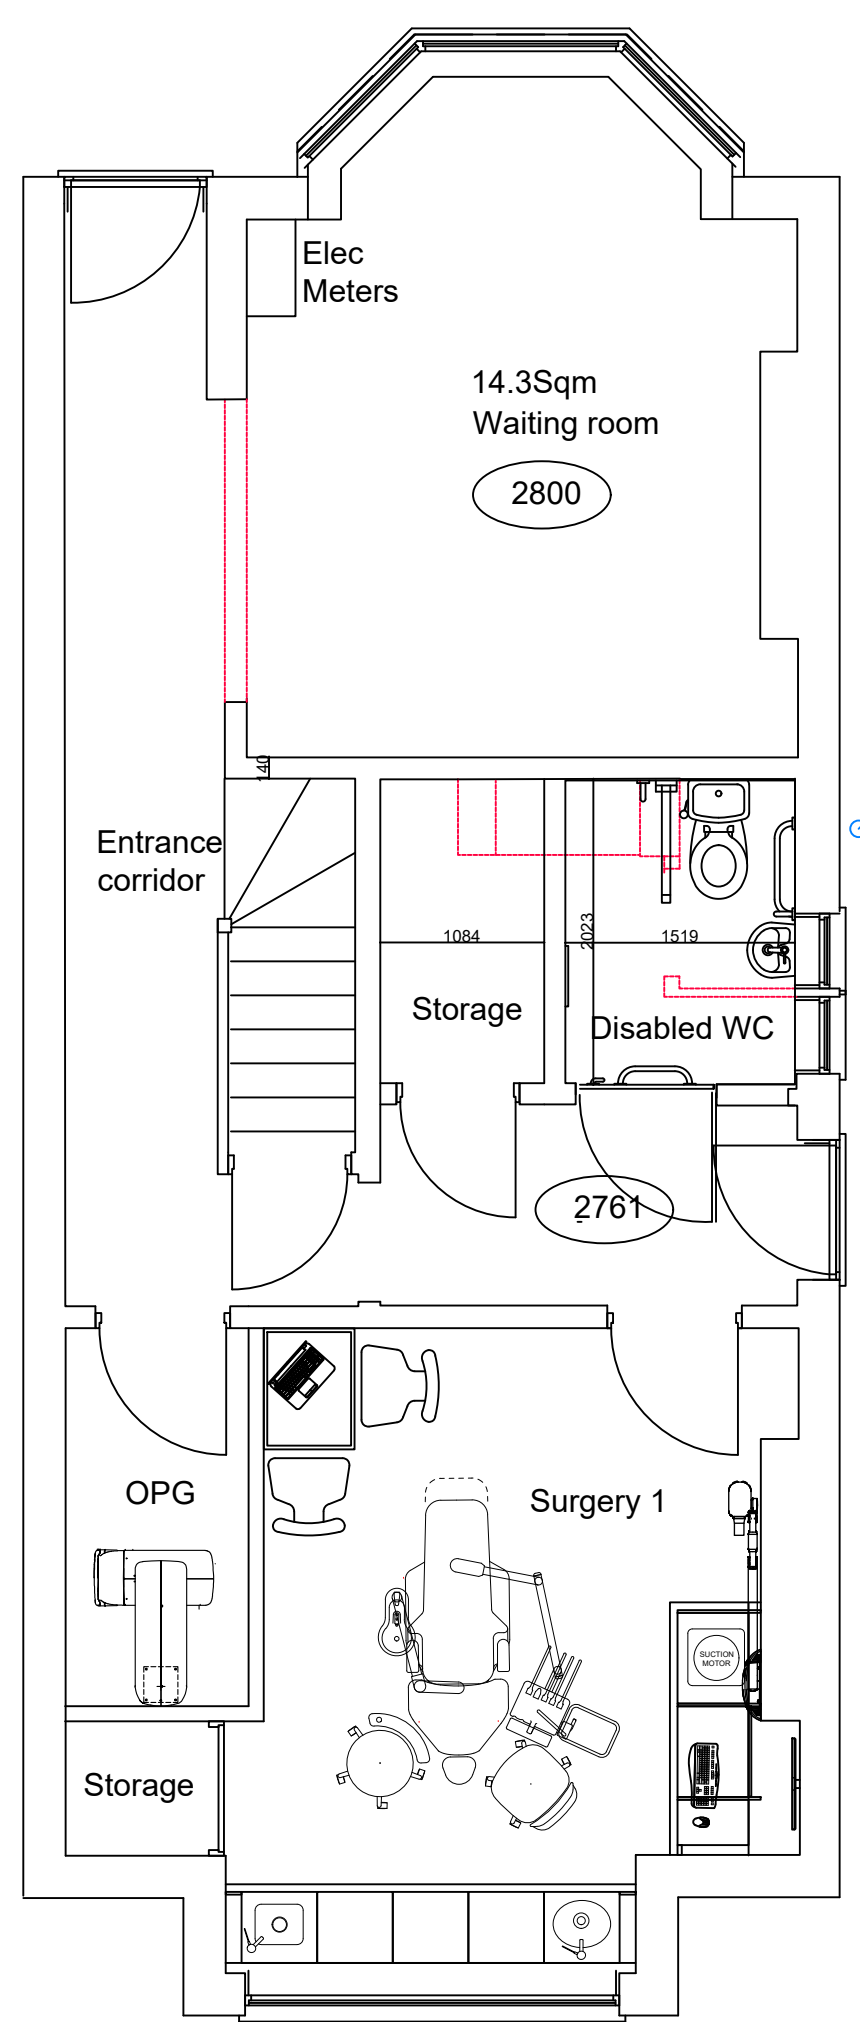

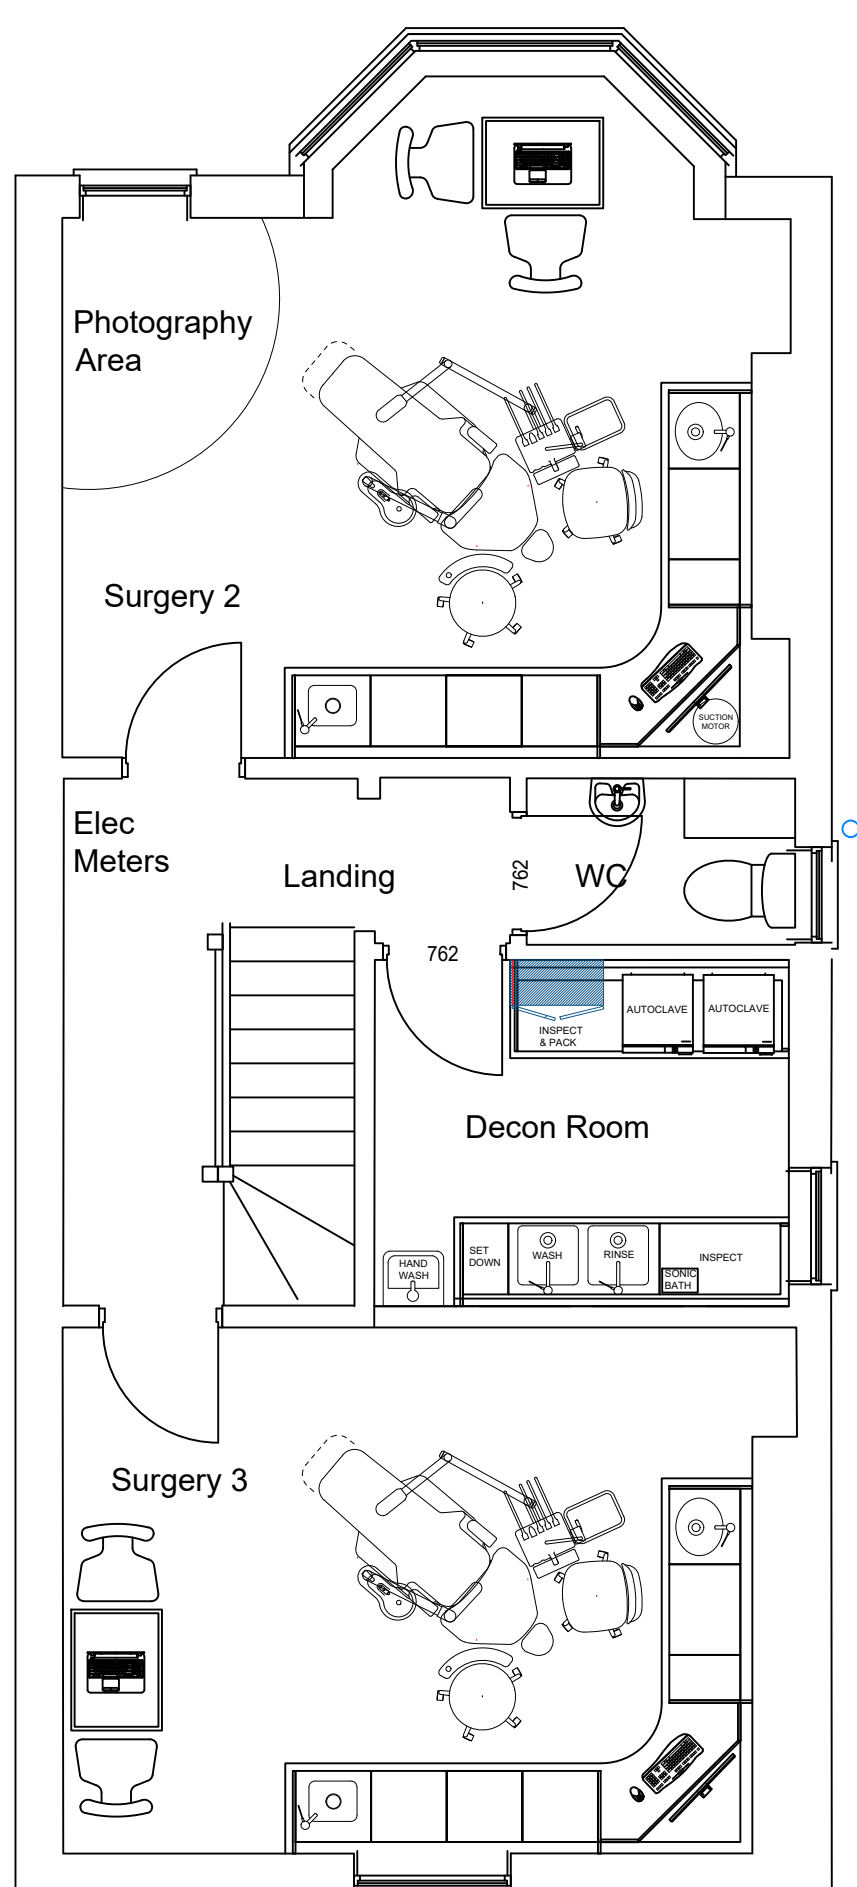

Proposed Ground Floor

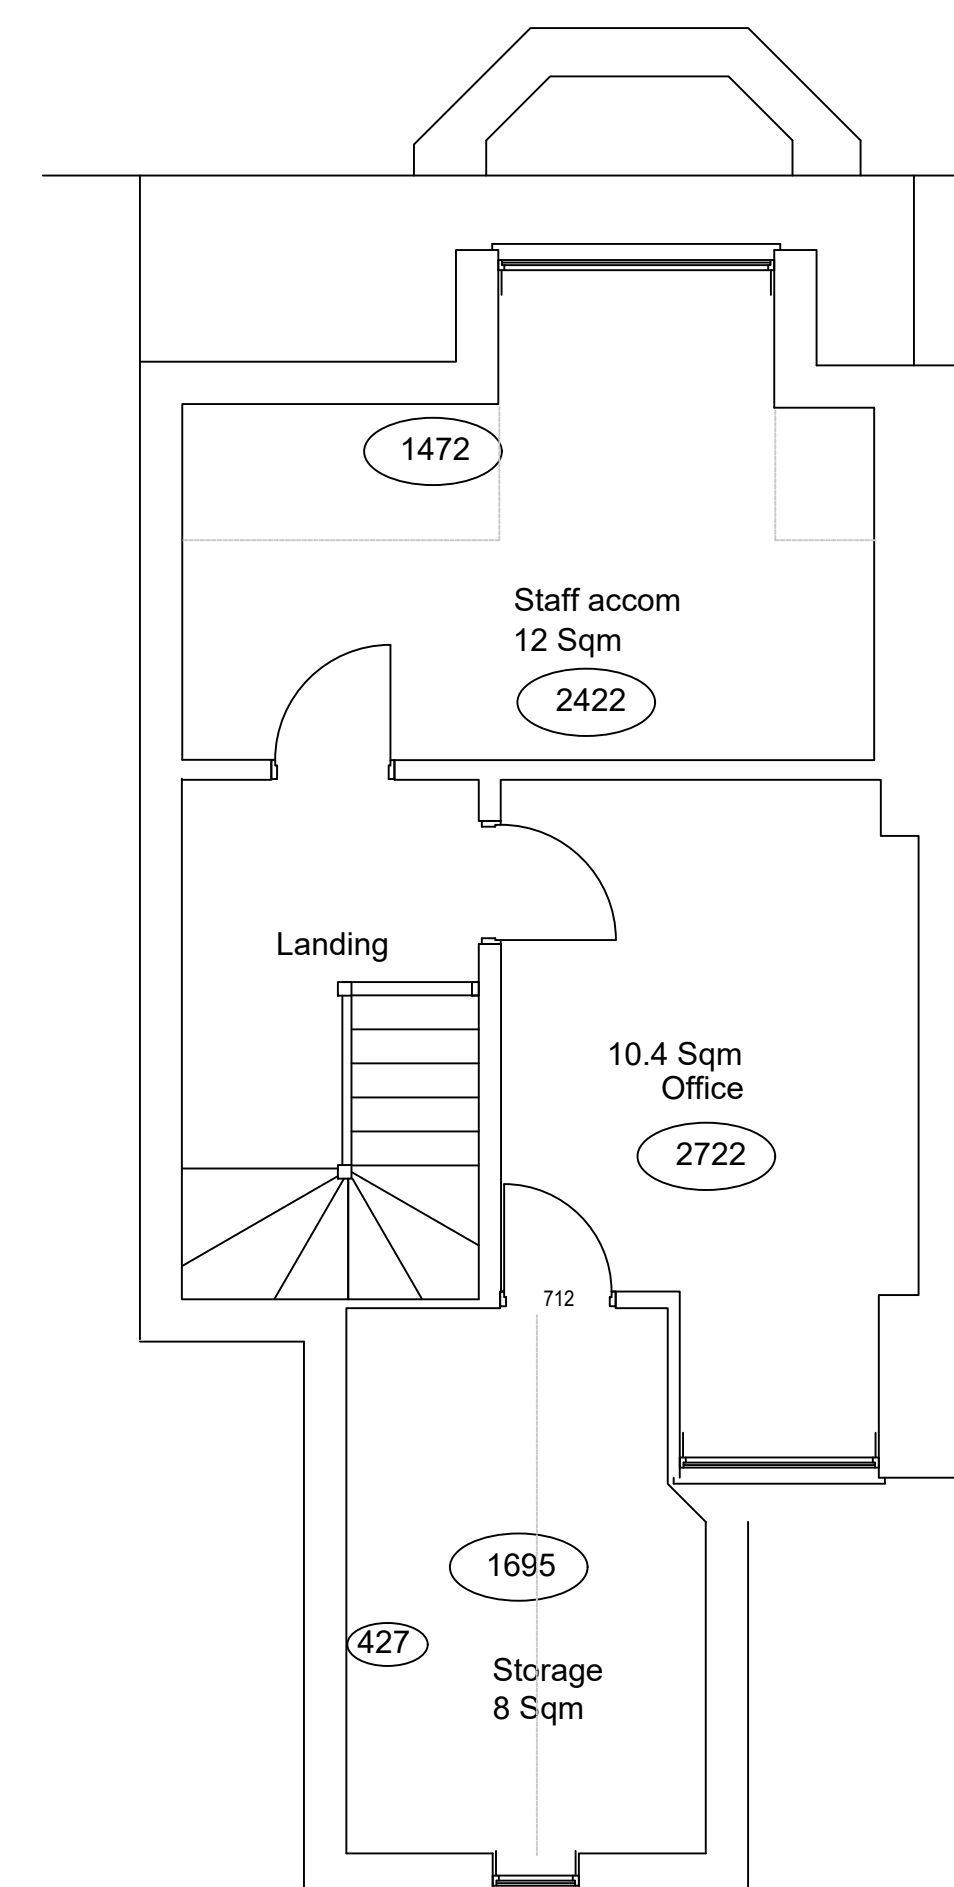

Proposed First Floor



Proposed Second Floor

35 Kirkham Drive Toton Beeston, Nottingham. NG9 6HG
Tel: 0115 9720969
email: info@stormdesigntoton.co.uk

Client
TMG Properties Ltd

Job number & title
870 Woodborough Road Mapperley
Nottingham
NG3 5QQ


Date 20/02/24 **Scale** 1:50
1:100

Drawn HS **Checked** IS

Drawing number **24/854/02**

Drawing title
Proposed floor plans and elevations
Conversion to Dental Practice

Construction details not to be scaled from this drawing use dimensions only.
This drawing is copyright and may not be altered, traced, photographed, electronically copied or used for any purpose other than for which it is issued, without the permission of Ian Storm.

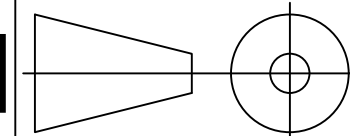A1

**IF IN DOUBT
ASK**