



**Unit 01**  
GIA 137m<sup>2</sup>

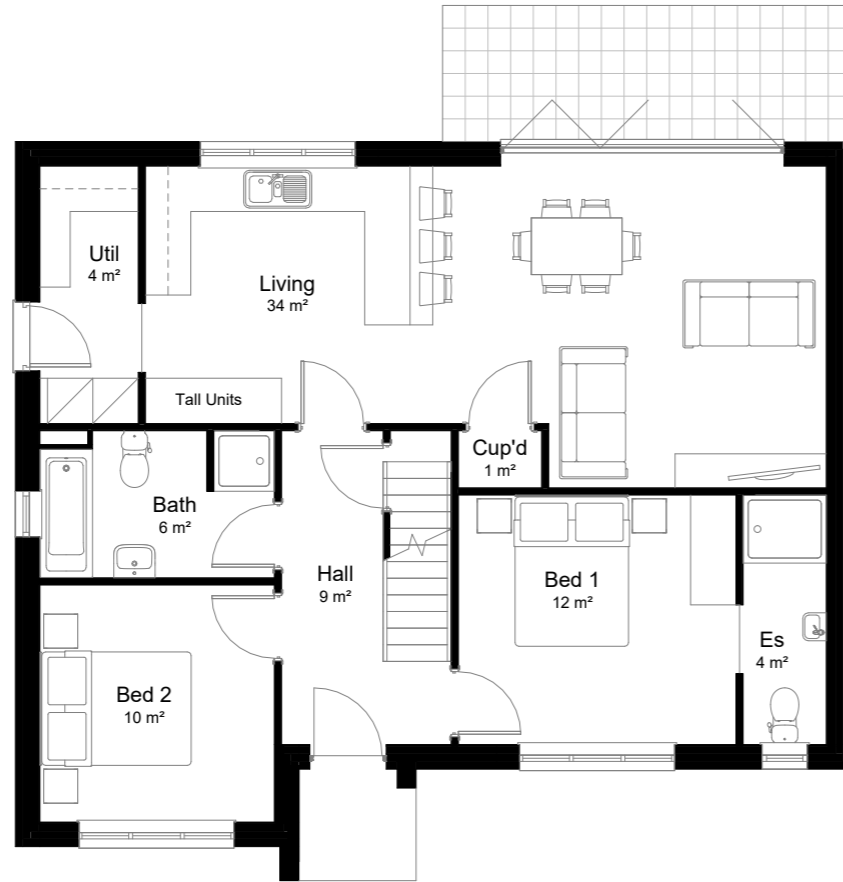


**Unit 02**  
GIA 137m<sup>2</sup>

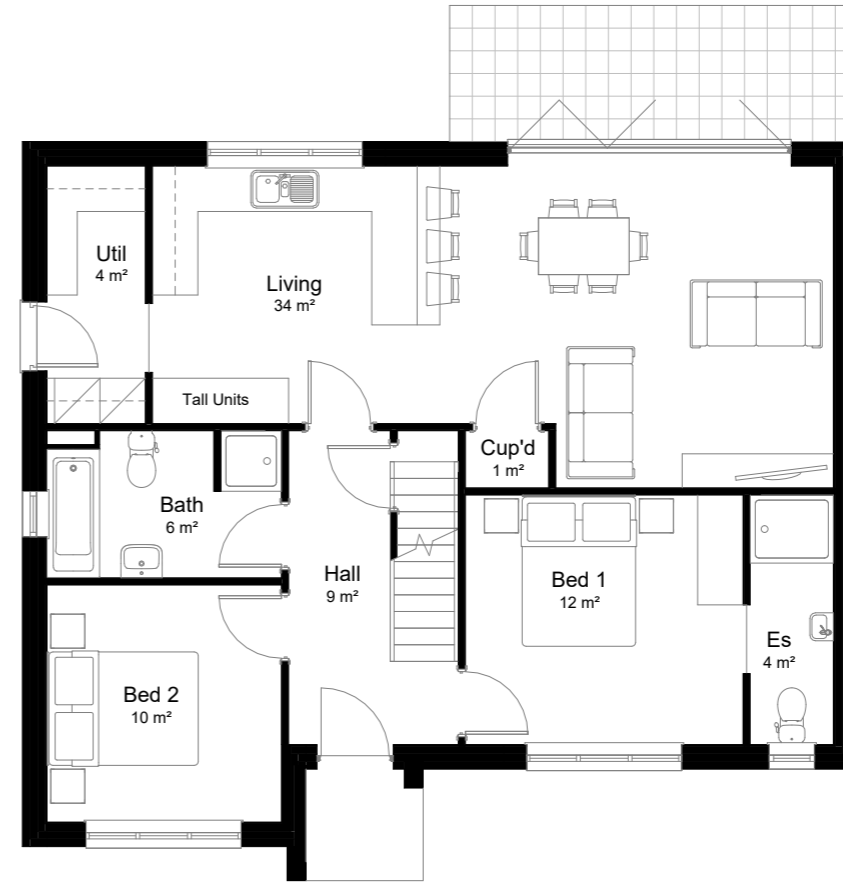

**00 - Proposed Ground Floor**

Scale: 1 : 100 @A3

1:100 @A3

 

Willow Cottage

Revision Description

Date

Drawn by HB  
Checked by DH  
Scale @ A3 As indicated

All dimensions to be checked on site prior to commencement of work. Do not scale from drawing.

54 The Grove, Christchurch, BH23 2HB

01202 280 638

**Drawing Status Key:**  
SK - Sketch P - Preliminary  
D - Draft S - Submitted  
A - Approved T - Tender  
C - Construction IN - Information

Proposed Ground Floor Plan

Drawing Ref: 963P .102 IP Status:

963P .102 IP

**dot**  
**architecture**

www.dotarchitecture.co.uk

Design On Toast LTD