

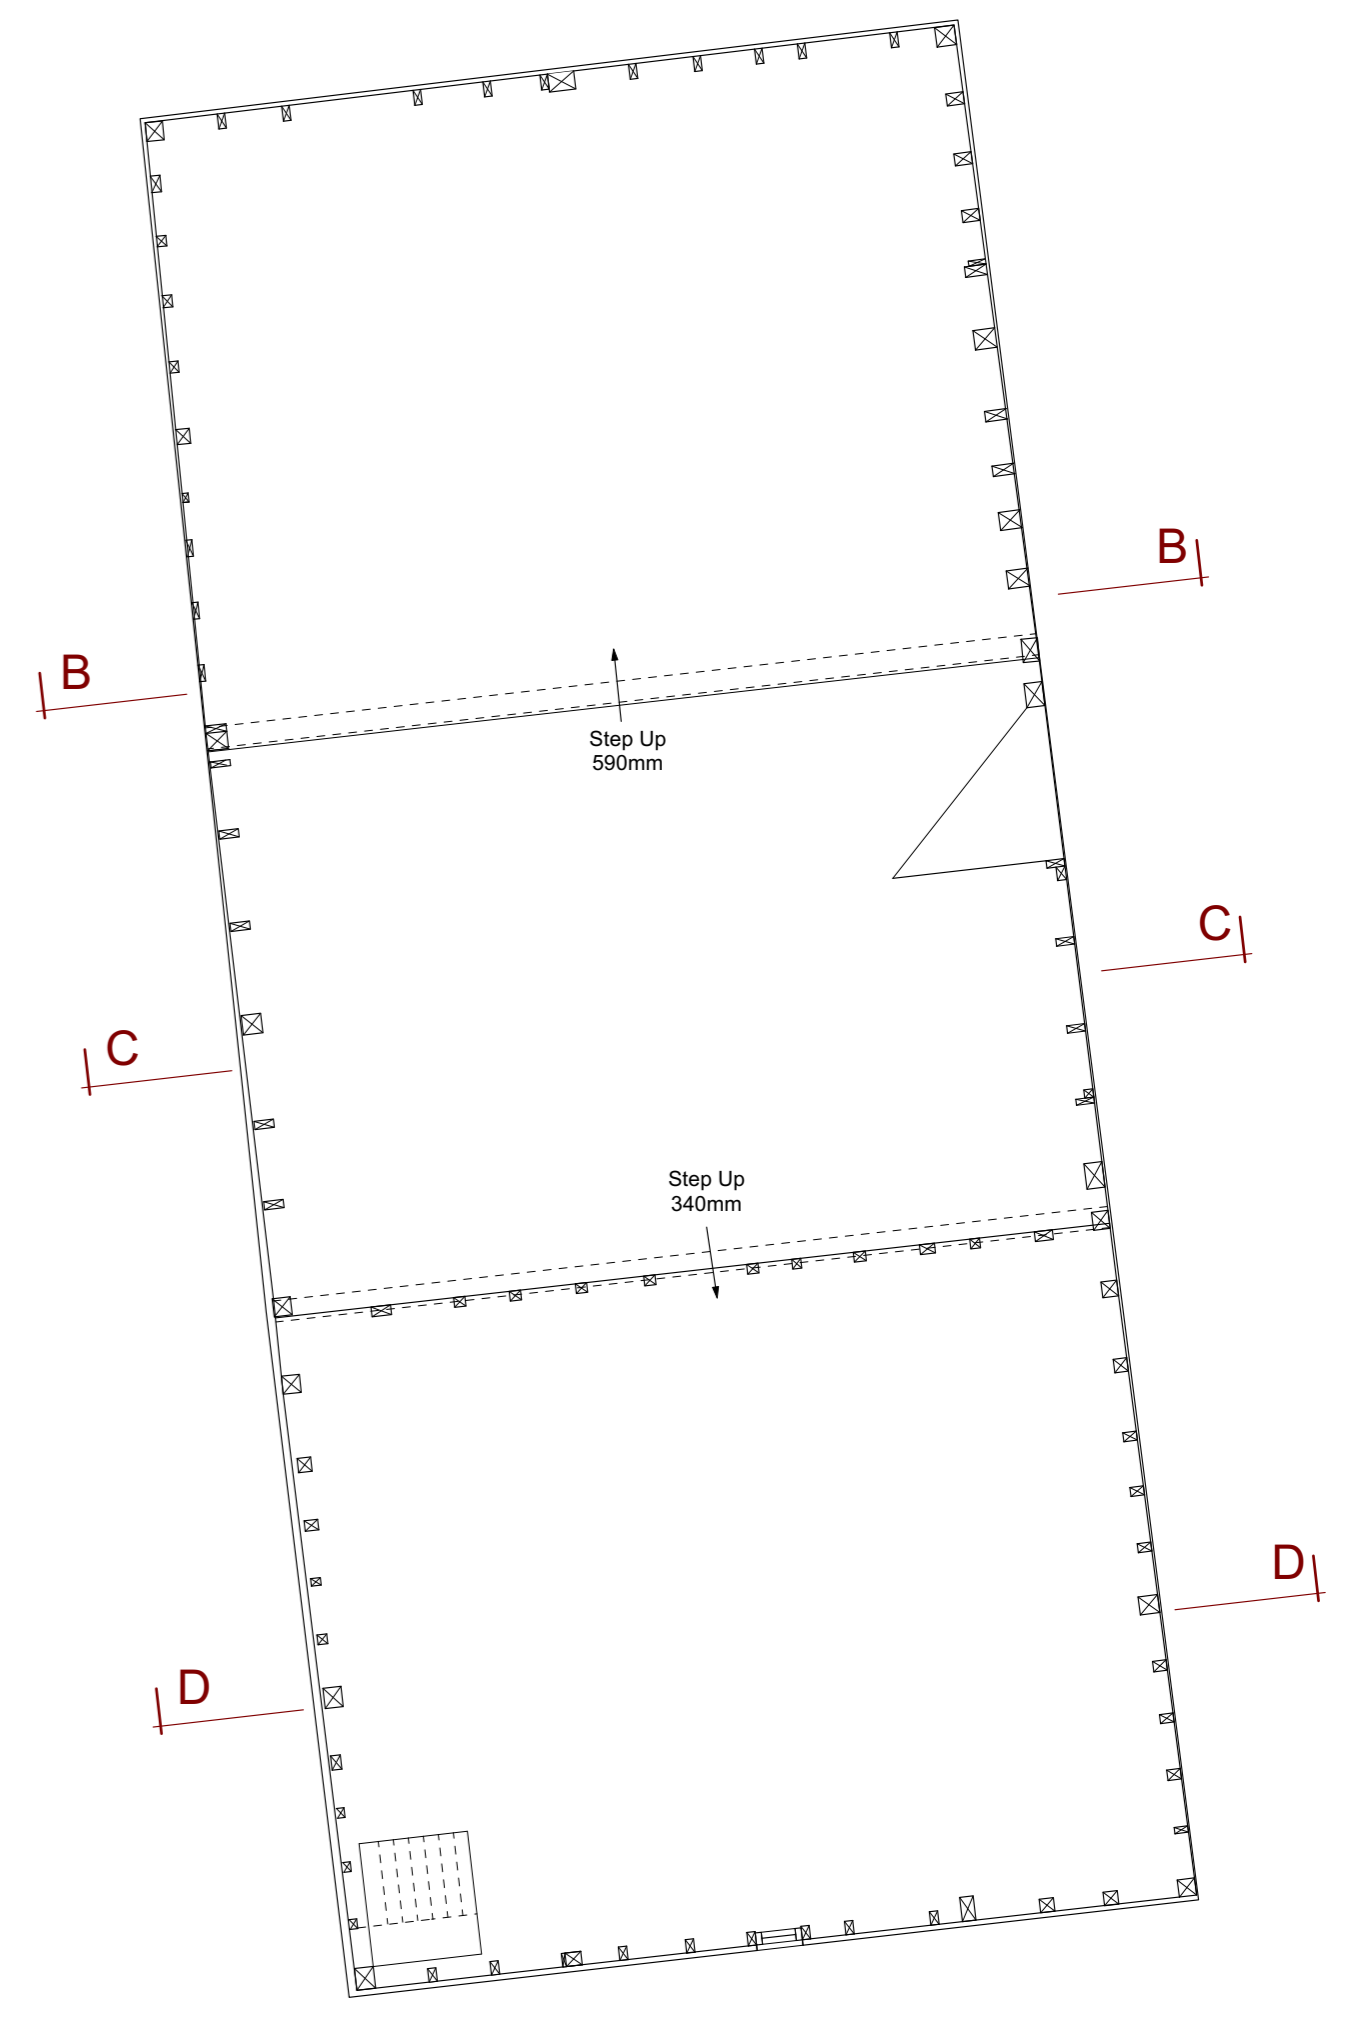
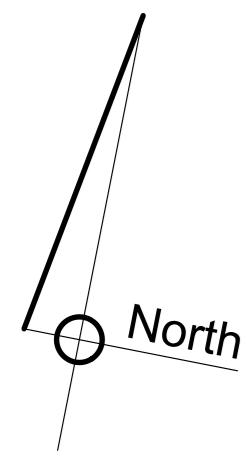


Existing Ground Floor Plan
Scale 1:50 @ A1

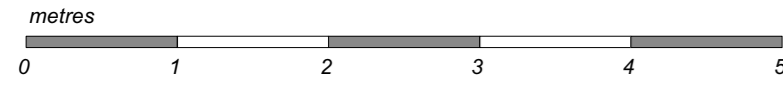

Existing Outbuilding First Floor Plan
Scale 1:50 @ A1

Existing Dwelling First Floor Plan
Scale 1:50 @ A1

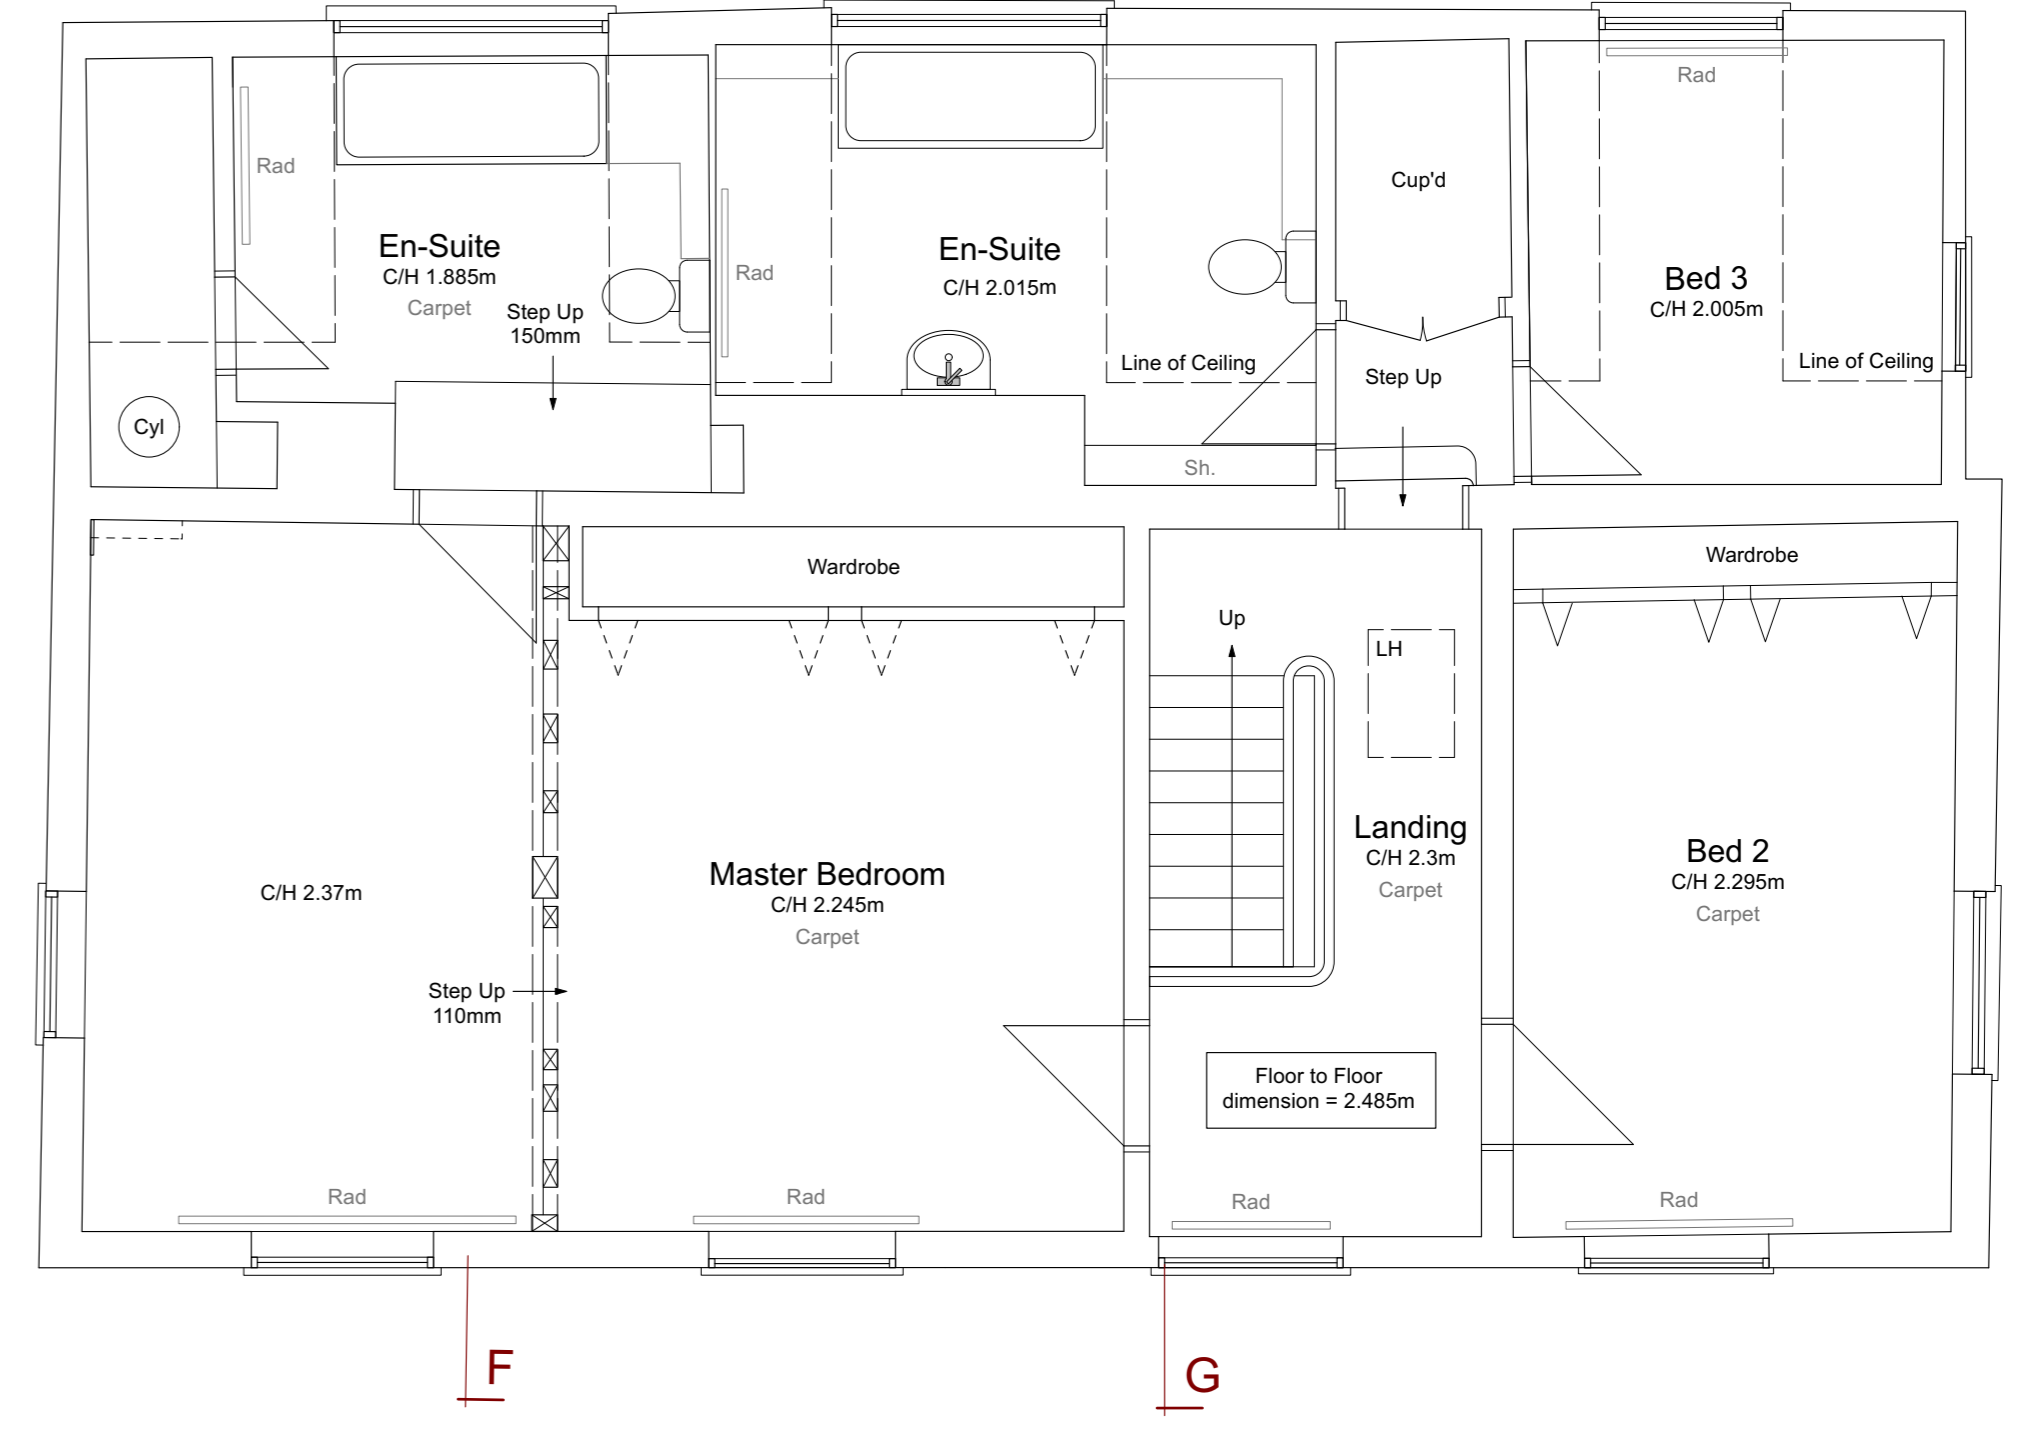

Contractor is responsible for all setting out and must check dimensions on site before work is put in hand. Written dimensions only to be taken, this drawing must not be scaled. JAP Architects to be immediately notified of suspected omissions or discrepancies. ©

Revisions	

Revisions	

J.A.P. Architects

Market Hill, Clare, Suffolk CO10 8NN

T: 01787 279490
E: enquiries@japarchitects.co.uk
W: www.japarchitects.co.uk



Project	Extension & Alterations at Hill House, Denston		
Title	Existing Floor Plans		
Scale	1 : 50 @ A1	Date	April 2022
Drawing No.	22002 - 02		Revisions