


This drawing is to be read in conjunction with all other contract documents, specifications, and all other consultant drawings. All levels and dimensions should be checked on site and any discrepancies notified to the Architect/Contract Administrator prior to proceeding with the Works. This drawing is copyright. This is not to be used for construction and is indicative and subject to site survey. No drawing shall be reproduced in any form without prior written permission of Ramos Architecture and Design.

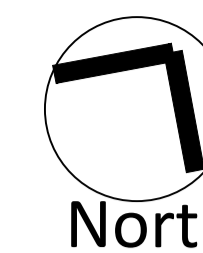

General Notes


Rev No:	Note:	Date:
PL	Issued for client approval	19-02-2024
PL	Issued for Planning	06-03-2024




1  
Proposed Elevation A - A  
Front Elevation South Facing 1:50



2  
Proposed Elevation B - B  
Rear Elevation North Facing 1:50

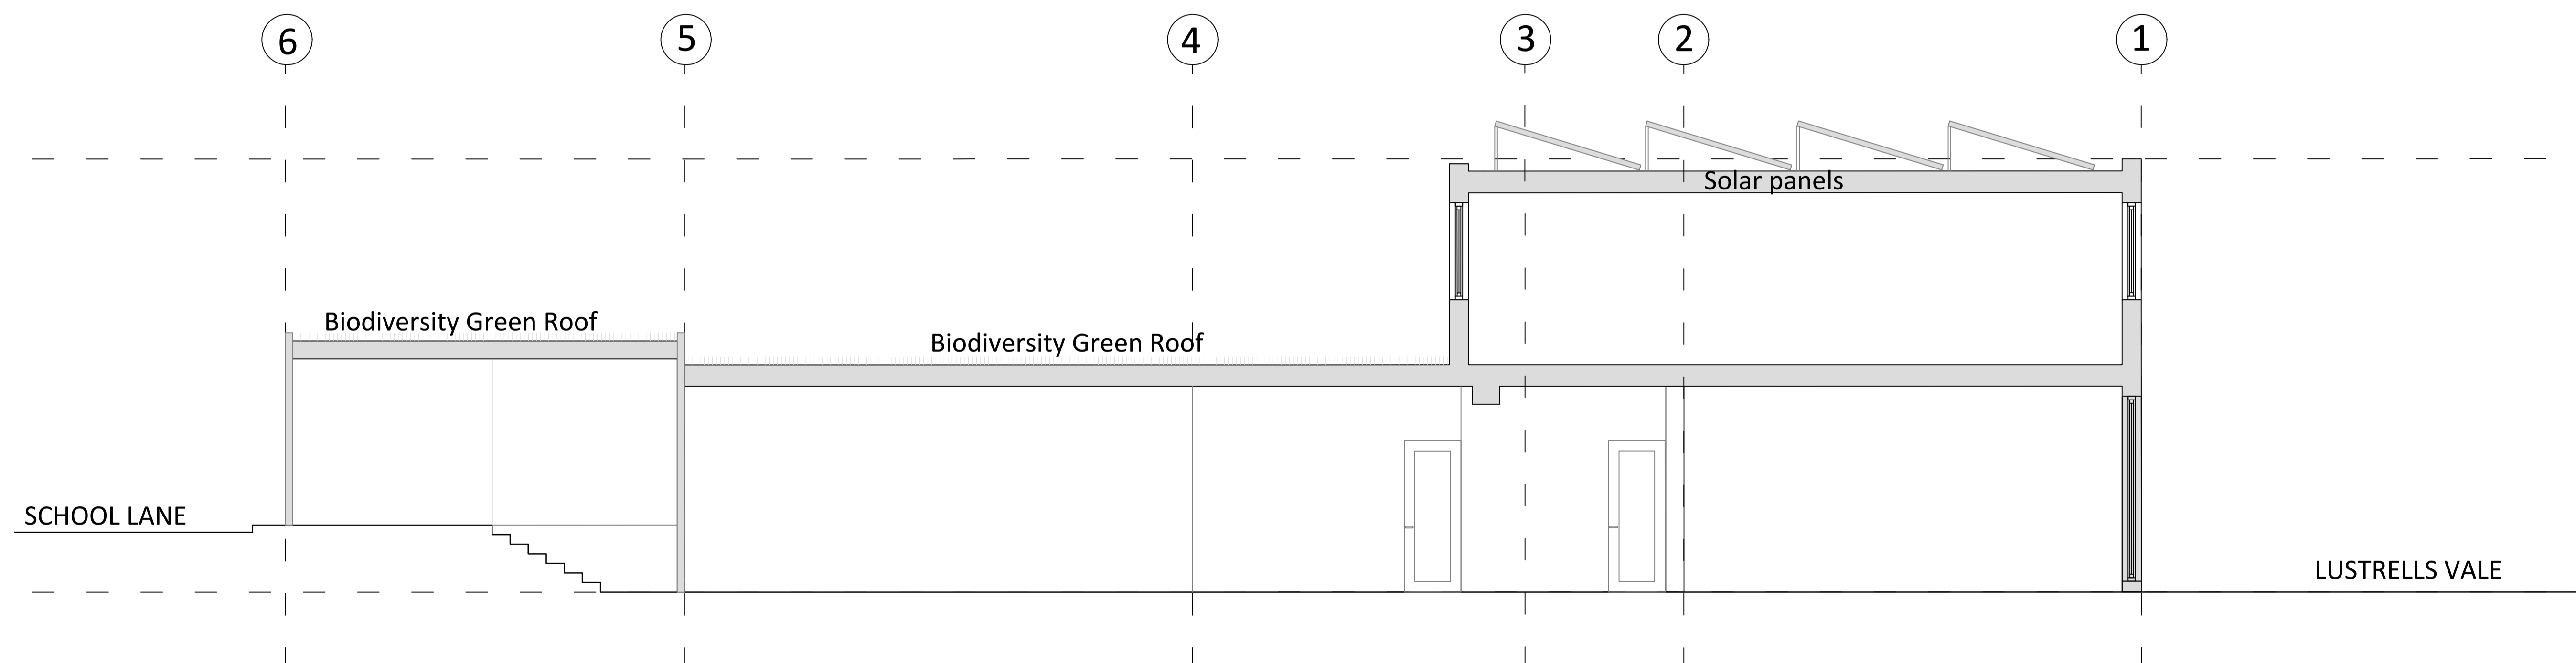

3  
Proposed Section  
Section A - A 1:50

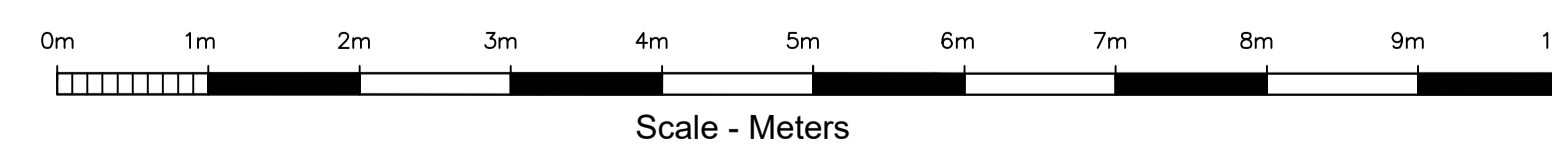

— Property boundary line

(PLANNING)

<b>Ramos Architecture</b> 079 84567782 vania@ramosarchitecture.co.uk		
Client: Sussex Pharmacies Project: 77 Lustrells Vale Saltdean BN2 8FA		
Drawing Name: Proposed Elevations A-A / B_B and Section A-A	Drawn by: VR	Scale: 1:50@A1
Drawing Number: LUS RA 01 200	Date: 19/02/2024	Rev No: PL PLANNING