

© Crown copyright and database rights, 2023. Ordnance Survey
0100031673 Created using Plans by Emapsite

0m 20m 40m 60m 80m 100m

location plan
[SCALE 1:1250]

pal + pti
architects town planners
building engineers party wall surveyors arboriculturists



01564 730 191

www.progressionarchitects.com

the dairy . packwood road . lapworth . b94 6ej

For:

Morton Titterton


At:

Manor Farm Barns
Holywell
Warwickshire
CV35 7BH

Tuesday, 16 January 2024

PAL.TITCV357BH

Application Documents >

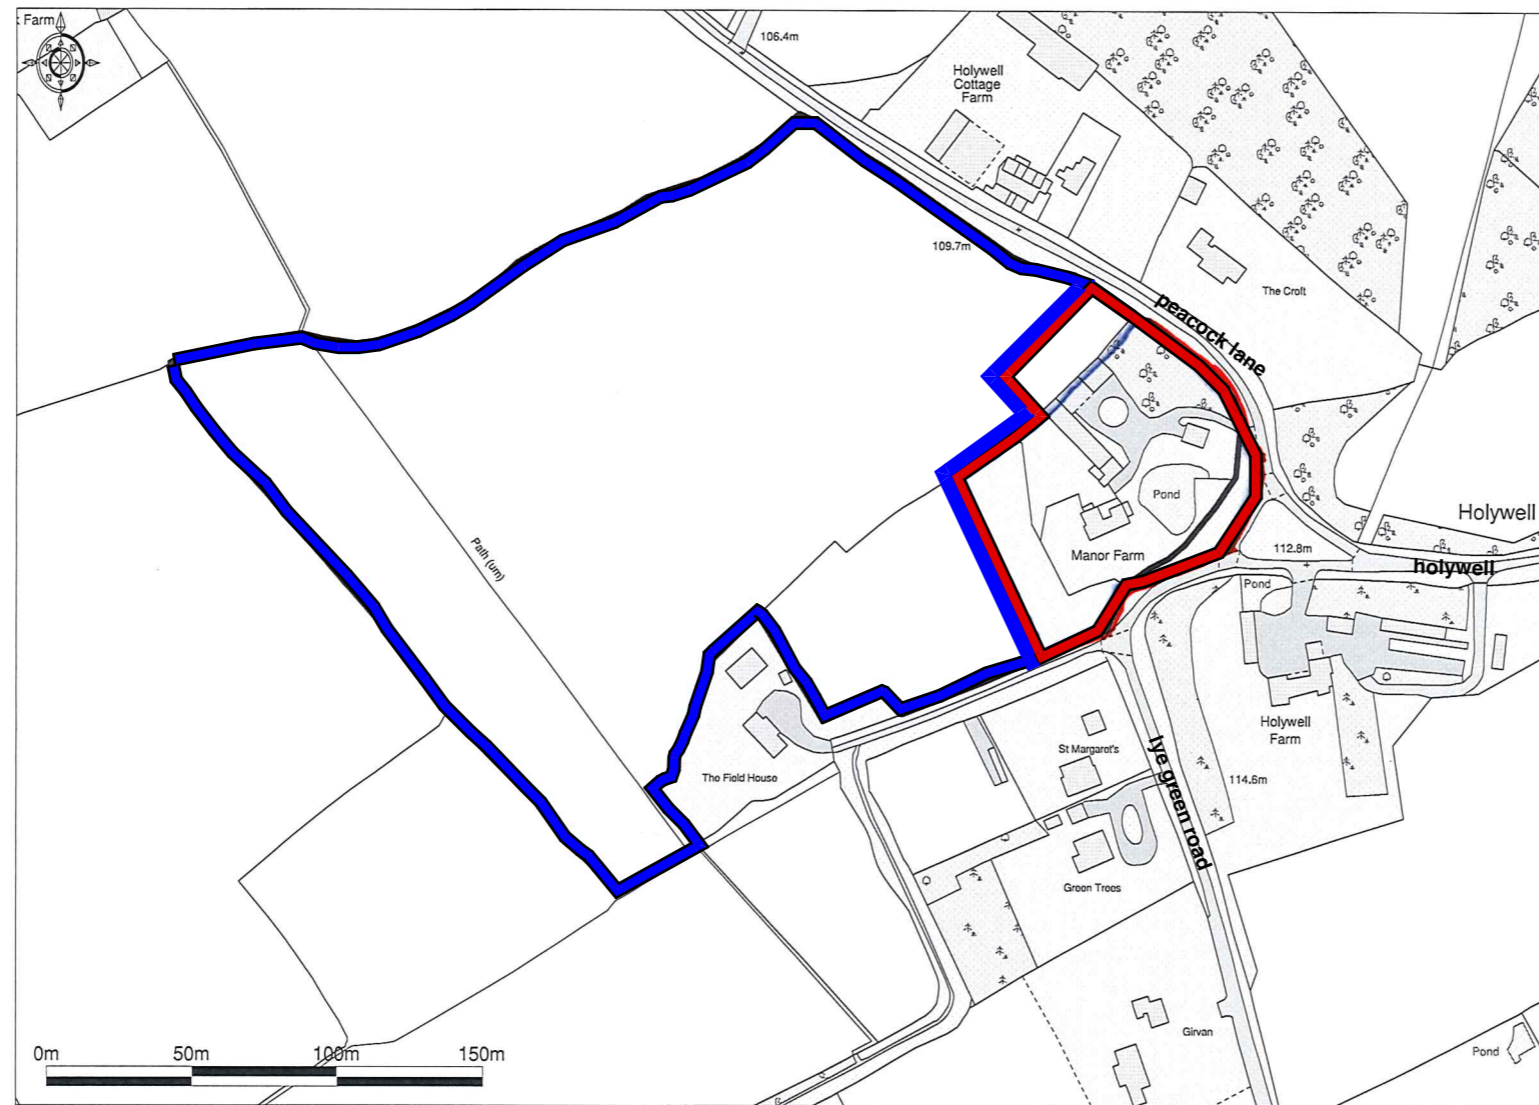

Promap
© LANDMARK INFORMATION GROUP

Ordnance Survey © Crown Copyright 2019. All rights reserved. Licence number 100022432. Plotted Scale - 1:2500

location plan
[SCALE 1:2500]

**TO ENSURE CORRECT
SCALE PRINT AT A3**



address: PAL.TITCV357BH
date: 16/01/2024
scale: As Indicated
dwg no.: PAL.011



contact
a: the dairy, packwood road, lapworth
solihull, west midlands b94 6ej
t: 01564 730 191
e: info@progressionarchitects.com

'do not scale from this drawing'

architects to be notified of any discrepancies in figures, dimensions and between site conditions and drawings

this drawing and the works depicted within are the copyright of:
Progression Architects Ltd. & Progression Technical Services Ltd.
and may not be reproduced or amended except by written permission of:
Progression Architects Ltd. & Progression Technical Services Ltd.
and for use on this site only

before commencement of the works the contractor must check and verify all buildings and site dimensions and levels, all relevant sewer outfalls, invert levels and connection points.

this drawing must be read in conjunction with and checked against all structural, specialist and detail, layout and engineering drawings.


discrepancies must be reported to the Architect

the contractor must satisfy himself with the adequacy of the site investigation information and should ensure that adequate foundations appropriate to the ground conditions are used for any part of the works

this drawing should not be relied upon to give information on ground conditions and foundations

the contractor is to carry out the work in compliance with the Building Regulations, relevant current British Standards and where appropriate NHBC, Zurich, AXA Equity or similar organisations are involved, to their standards of compliance

site plan
[SCALE 1:500]

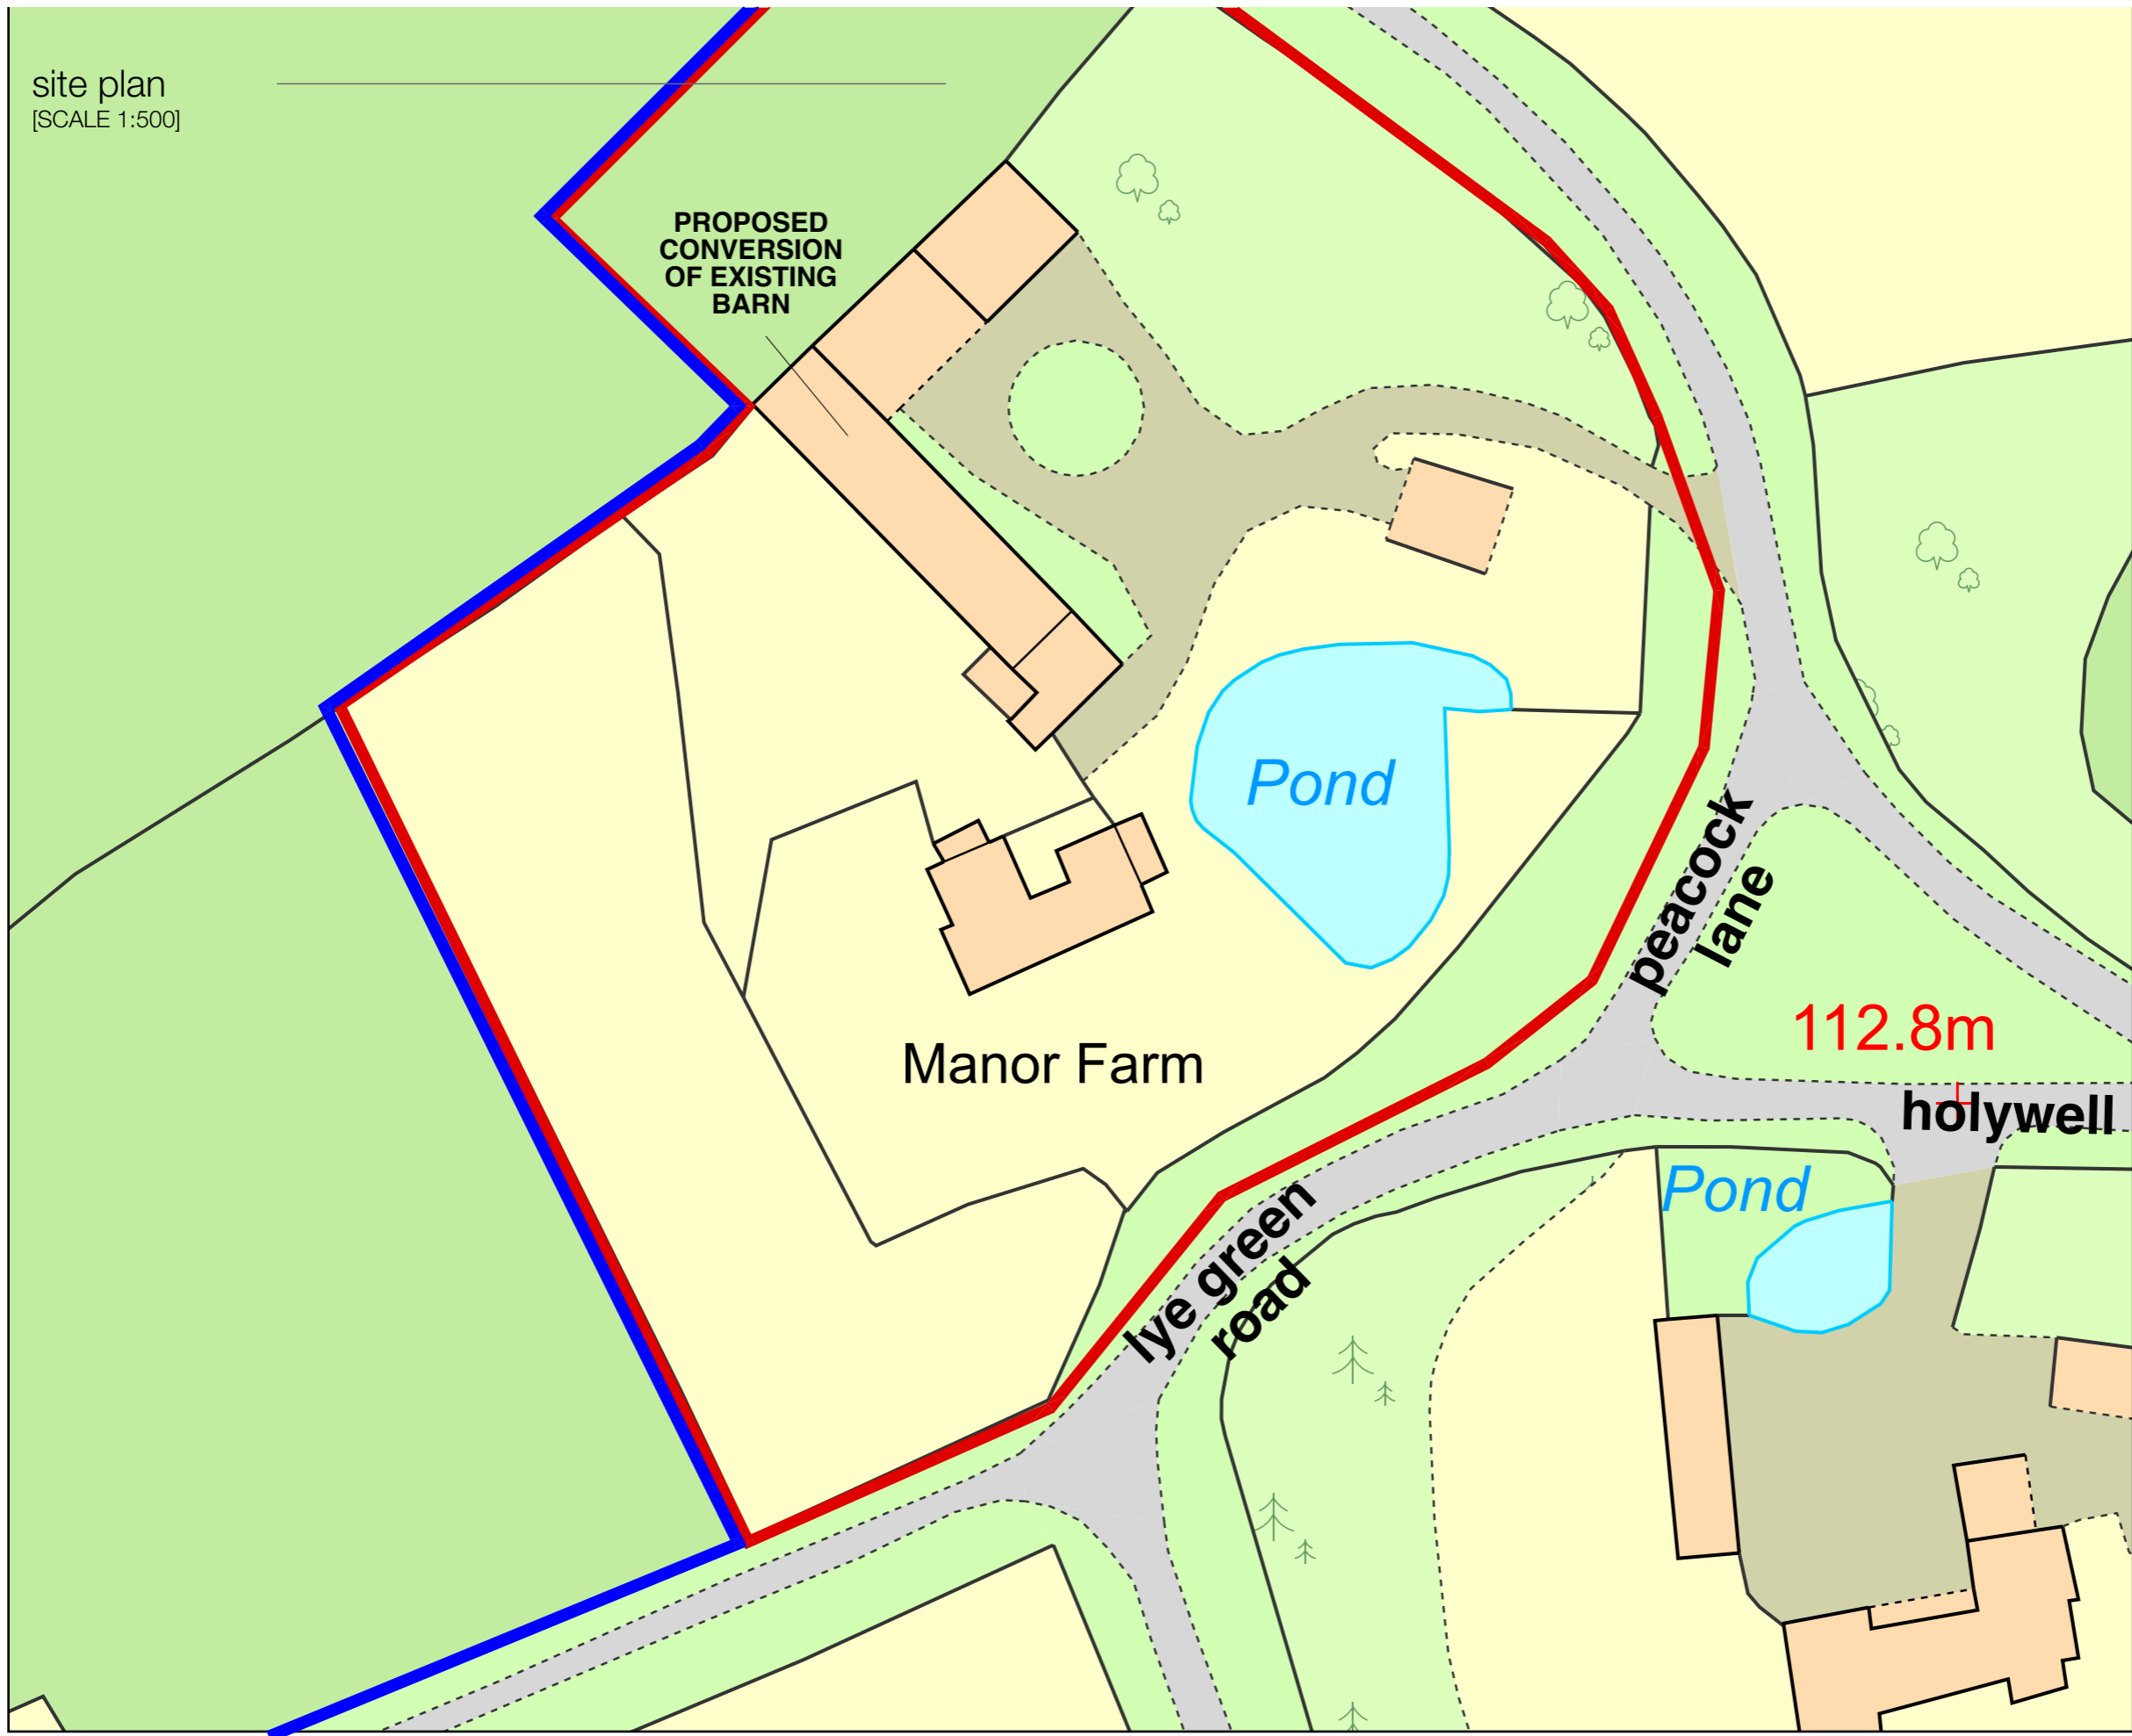

TO ENSURE CORRECT
SCALE PRINT AT A3



address: PAL.TITCV357BH
 date: 16/01/2024
 scale: As Indicated
 dwg no.: PAL.02

pal
architects
town planners

ptl
building engineers
party wall surveyors
arboriculturists

CS
CEnv
PW
abe
AC

contact
 a: the dairy, packwood road, lapworth
 solihull, west midlands b94 6ej
 t: 01564 730 191
 e: info@progressionarchitects.com

'do not scale from this drawing'

architects to be notified of any discrepancies in figures, dimensions and between site conditions and drawings

this drawing and the works depicted within are the copyright of: **Progression Architects Ltd. & Progression Technical Services Ltd.** and may not be reproduced or amended except by written permission of: **Progression Architects Ltd. & Progression Technical Services Ltd.** and for use on this site only

before commencement of the works the contractor must check and verify all buildings and site dimensions and levels, all relevant sewer outfalls, invert levels and connection points.

this drawing must be read in conjunction with and checked against all structural, specialist and detail, layout and engineering drawings. discrepancies must be reported to the Architect

the contractor must satisfy himself with the adequacy of the site investigation information and should ensure that adequate foundations appropriate to the ground conditions are used for any part of the works

this drawing should not be relied upon to give information on ground conditions and foundations

the contractor is to carry out the work in compliance with the Building Regulations, relevant current British Standards and where appropriate NHBC, Zurich, AXA Equity or similar organisations are involved, to their standards of compliance

This Plan includes the following Licensed Data: OS MasterMap Colour PDF Location Plan by the Ordnance Survey National Geographic Database and incorporating surveyed revision available at the date of production. Reproduction in whole or in part is prohibited without the prior permission of Ordnance Survey. The representation of a road, track or path is no evidence of a right of way. The representation of features, as lines is no evidence of a property boundary. © Crown copyright and database rights, 2022. Ordnance Survey 0100031673

