
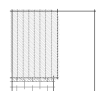
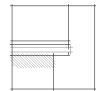
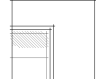



- PROPOSED MATERIALS -**
-  **walls - brickwork with black board & batten cladding**
 -  **roof - slate**
 -  **windows - black**

PROPOSED FRONT ELEVATION (facing due south)
SCALE 1:100

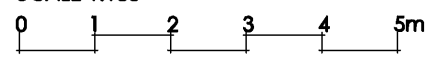


PROPOSED SIDE ELEVATION (facing due east)
SCALE 1:100

PROPOSED OUTBUILDING ROOF PLAN
SCALE 1:100

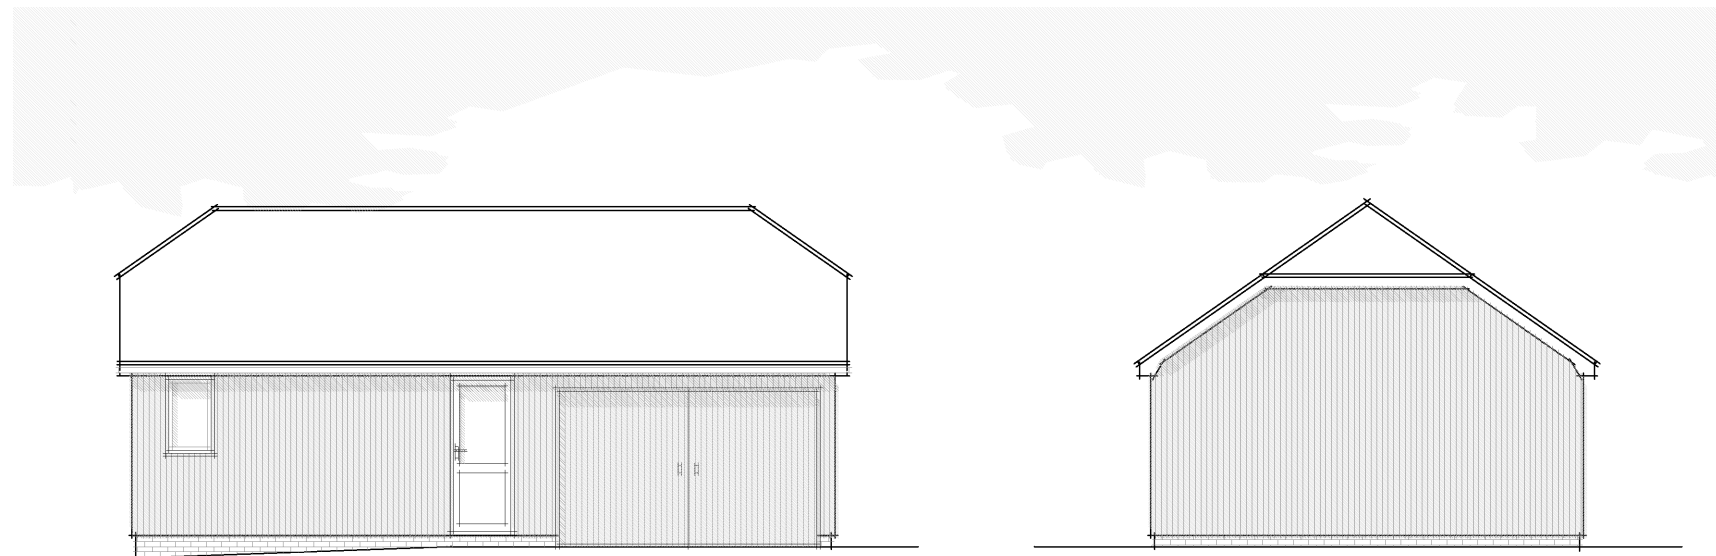

PROPOSED REAR ELEVATION (facing due north)
SCALE 1:100

PROPOSED SIDE ELEVATION (facing due west)
SCALE 1:100

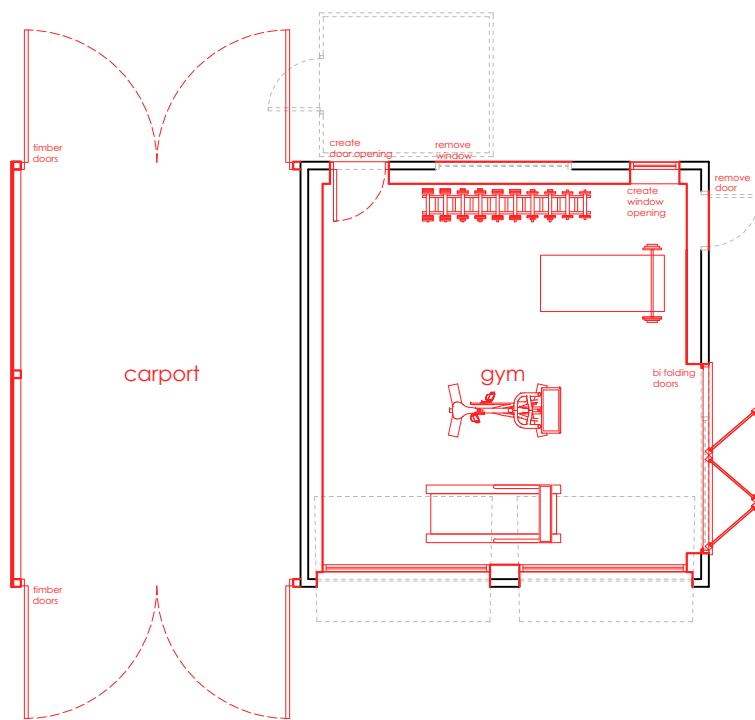

PROPOSED OUTBUILDING PLAN
SCALE 1:100



this drawing is the copyright of CMCdesign and may not be copied, altered or reproduced in any form without the written consent of CMCdesign.

It is the sole responsibility of the building owner to draw up all legal agreements with adjoining property owners to cover the over hanging of any fascias, guttering, foundations or any part of the building. CMCdesign can not be held responsible in any way whatsoever for any legal costs or other costs incurred through any neighborhood disputes.

It is the sole responsibility of the building owner to comply with the party wall act 1996 CMCdesign can not be held responsible in any way if non compliance is adopted.

use figured dimensions only in millimetres only unless stated otherwise.

all clients and contractors to check all drawings and to verify all dimensions on site prior to works commencing. any discrepancies in dimensions or boundary locations are to be brought to the attention of CMCdesign immediately before any further works take place on site

revision	client gill	address abbey lodge rectory lane lichen abbas hampshire so21 1bn
	stage planning	drawing no. 877/12/110
	date dec 2023	phone 07968 987654
	scale 1:100 @ A3	email studio@cmc-design.co.uk
		website www.cmc-design.co.uk

CMCdesign architectural services

the studio, 23 maltres road,
chandlers ford, hampshire so53 5ds

CMC
architectural services