





Front elevation
1:100

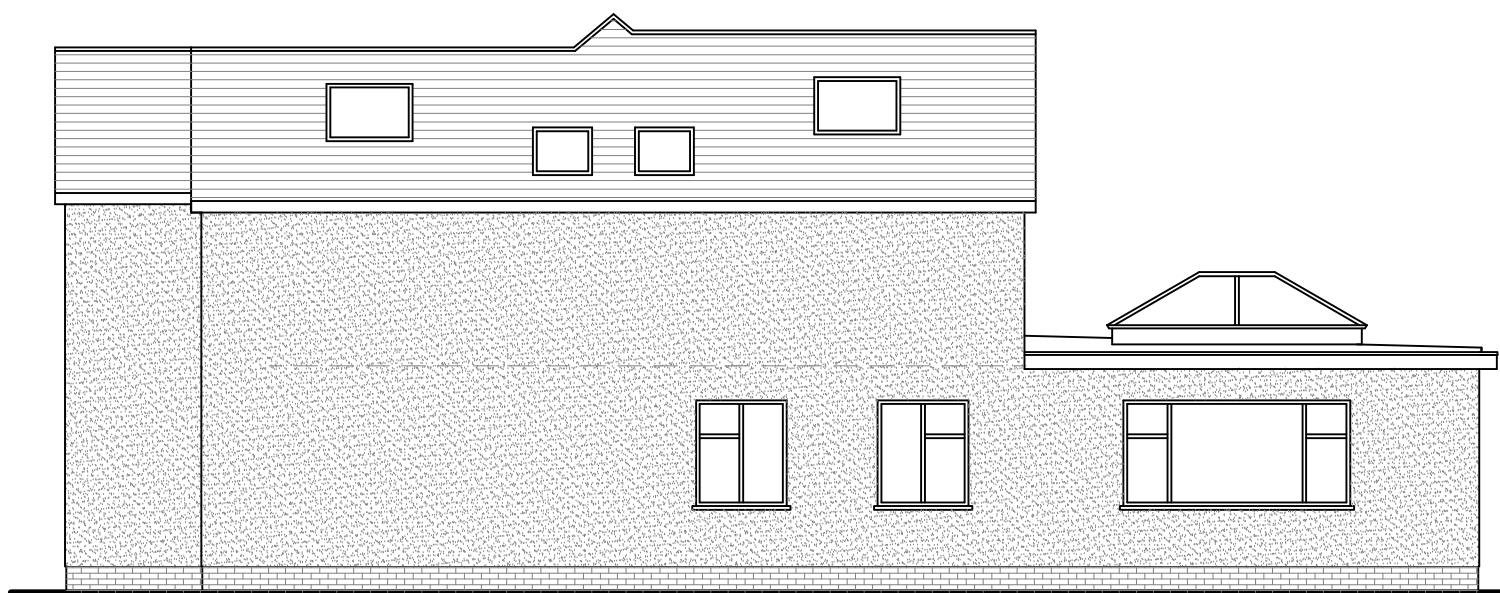


Flank elevation
1:100

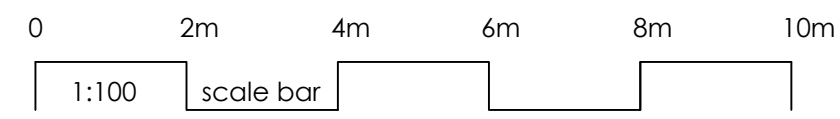

Rear elevation
1:100




Flank elevation
1:100

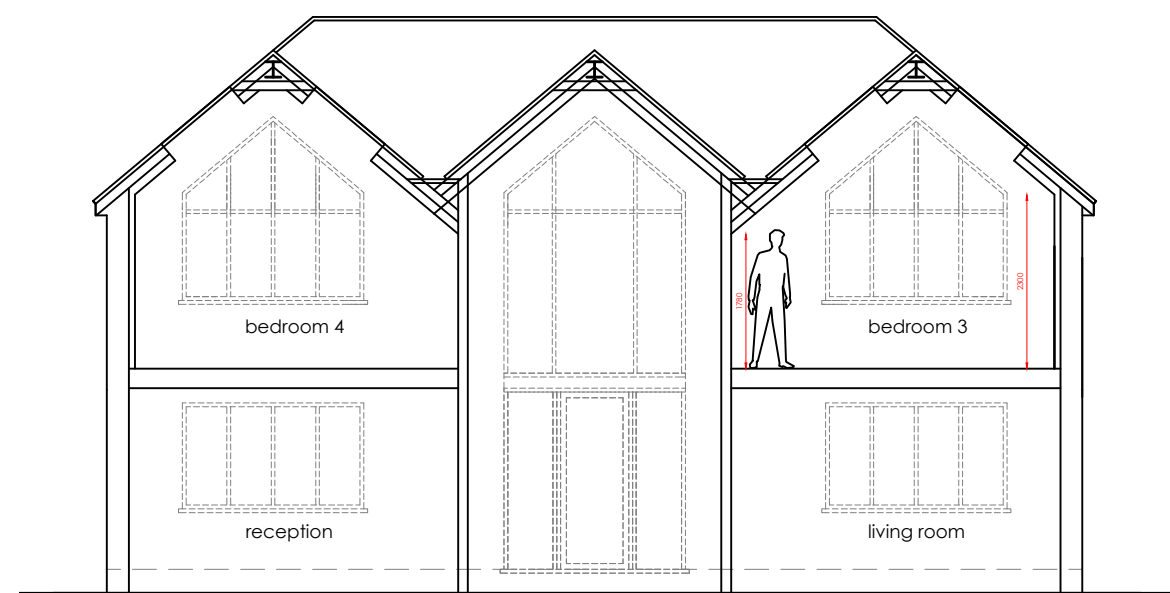


Section C - D
1:100


Materials:
 Roof - dark grey tile / slate.
 Walls - render.
 Windows and doors - black.

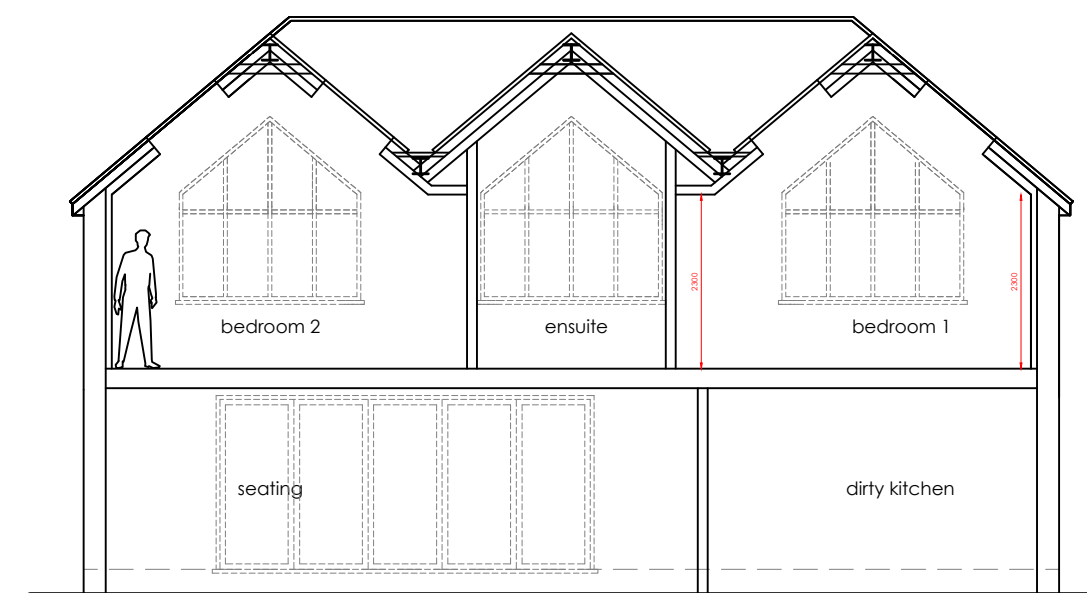

Section E - F
1:100

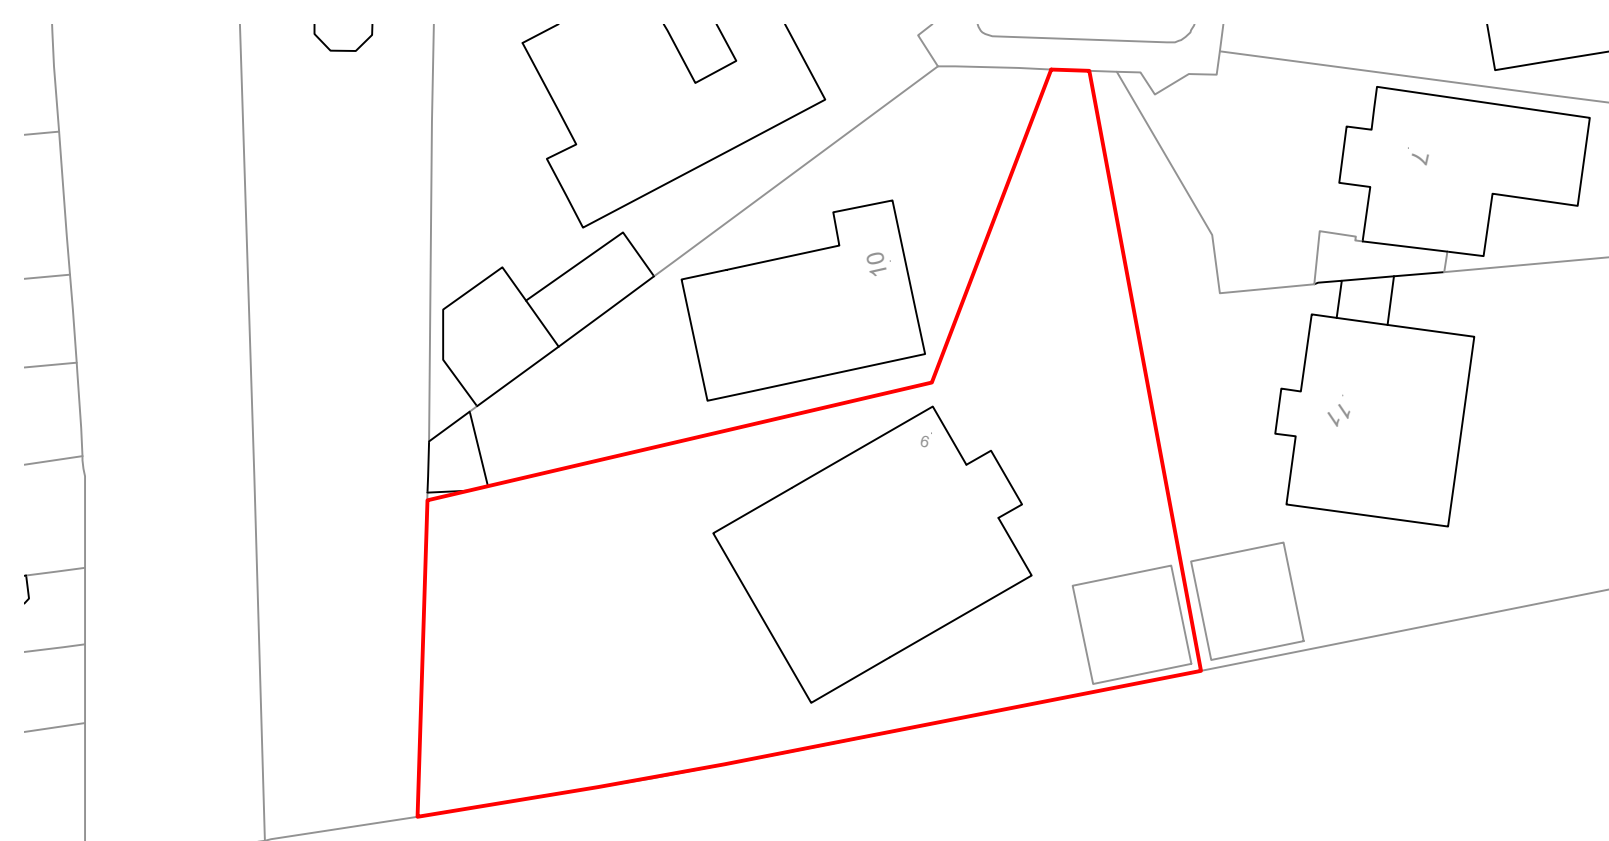

Block plan
1:500

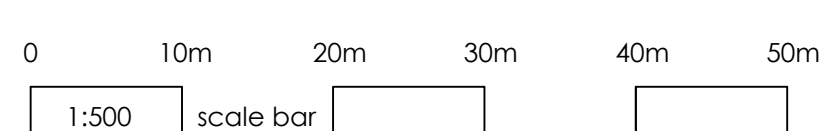

<p>Construction (Design and Management) Regulations 2015. Virtually everyone involved in a construction project has legal duties under CDM 2015. See further information at www.HSE.gov.uk</p> <p>Asbestos - get your property tested. Further information and your responsibilities can be found at www.HSE.gov.uk.</p> <p>These plans are for identification purposes only. Do not scale from these plans - take measurements on site. All dimensions are approximations. This plan is for viewing at the scales indicated only. This plan is suitable for planning permission purposes.</p>																								
<table border="1"> <thead> <tr> <th>Revision</th> <th>Description</th> <th>Date</th> <th colspan="2"></th> </tr> </thead> <tbody> <tr> <td> </td> <td> </td> <td> </td> <td colspan="2"> </td> </tr> </tbody> </table>					Revision	Description	Date																	
Revision	Description	Date																						
<p>SAMUEL MOSS LTD 01322 408573 / 07796 454747 office@samuelmossLtd.co.uk www.samuelmossLtd.co.uk</p>																								
<p>Client: Mr Khan & Ms Asif</p>																								
<p>Project: 9 Barn End Drive, Dartford, DA2 7BX</p>																								
<p>Title: Proposed plans for planning permission 2 of 2</p>																								
Date: Mar 2024	Scale: @ A1	Drawn: SM	Plan no: SM454.3	Revision																				