





EXISTING FRONT ELEVATION
SCALE 1:50 @ A1 / 1:100 @ A3



EXISTING REAR ELEVATION
SCALE 1:50 @ A1 / 1:100 @ A3

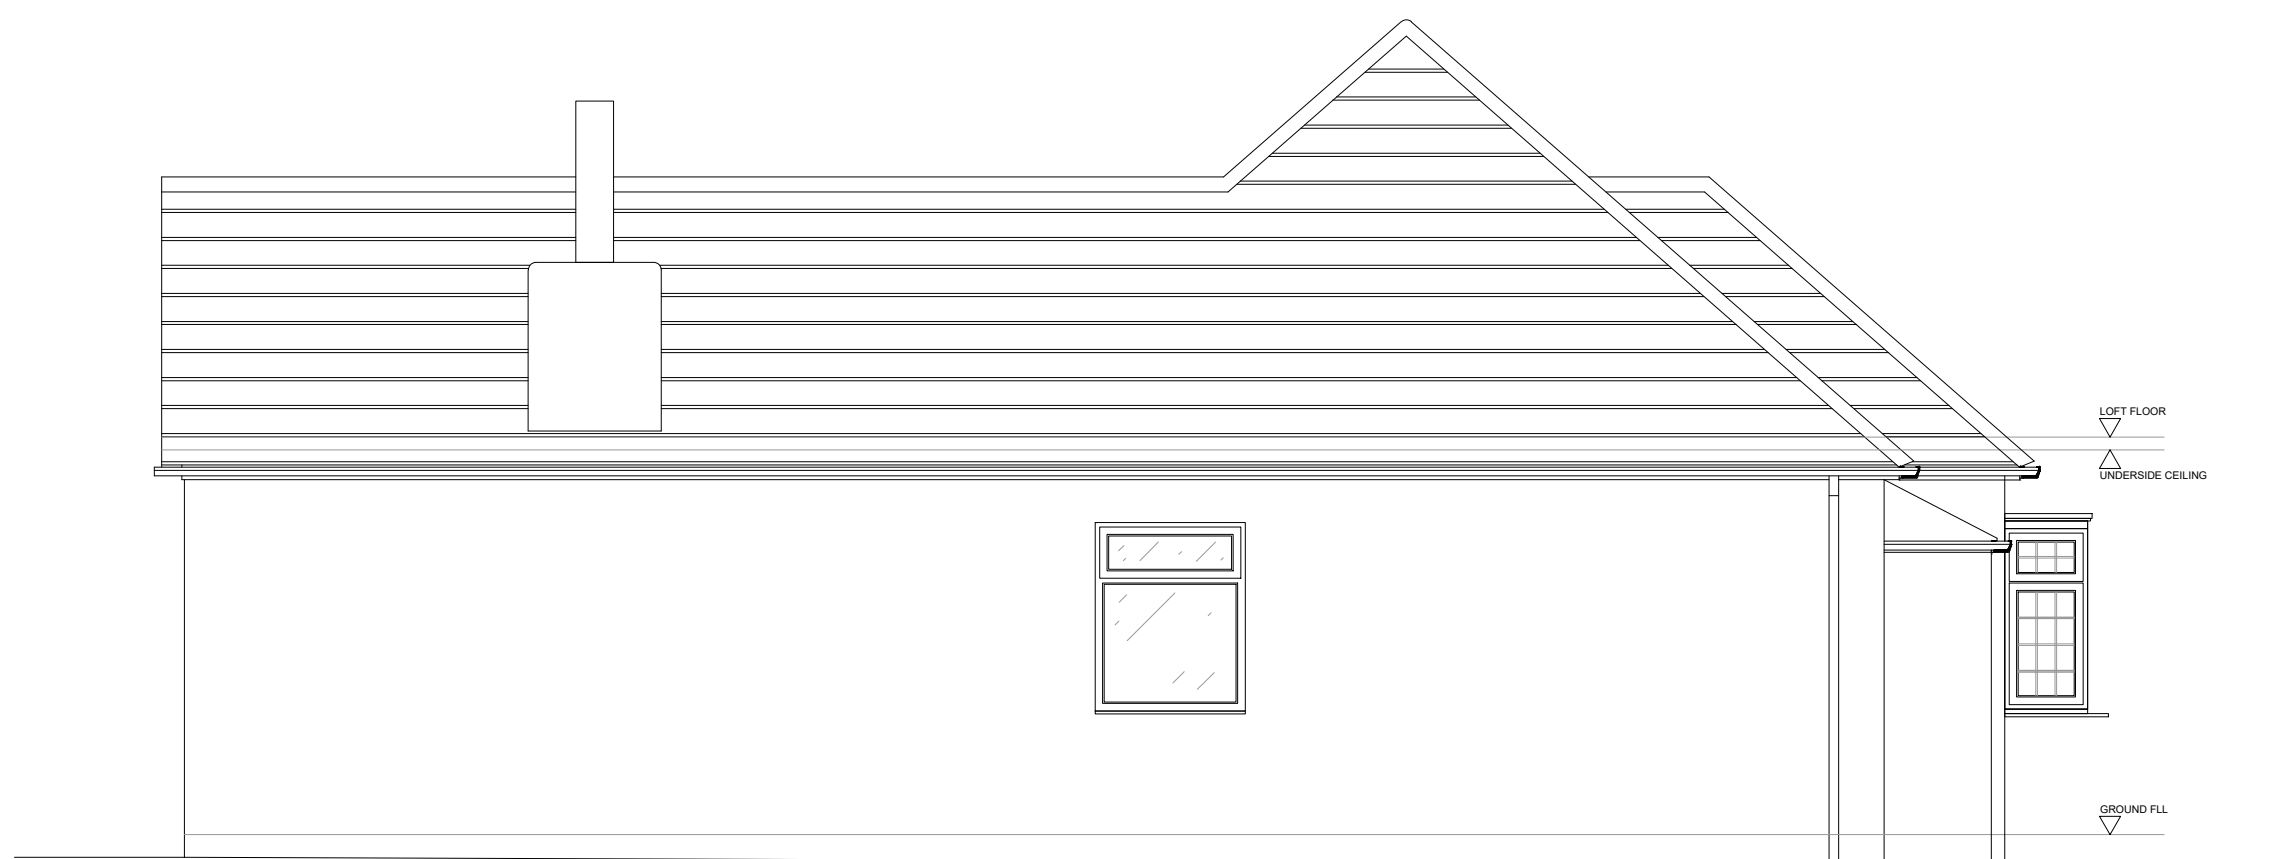

EXISTING SIDE ELEVATION
SCALE 1:50 @ A1 / 1:100 @ A3

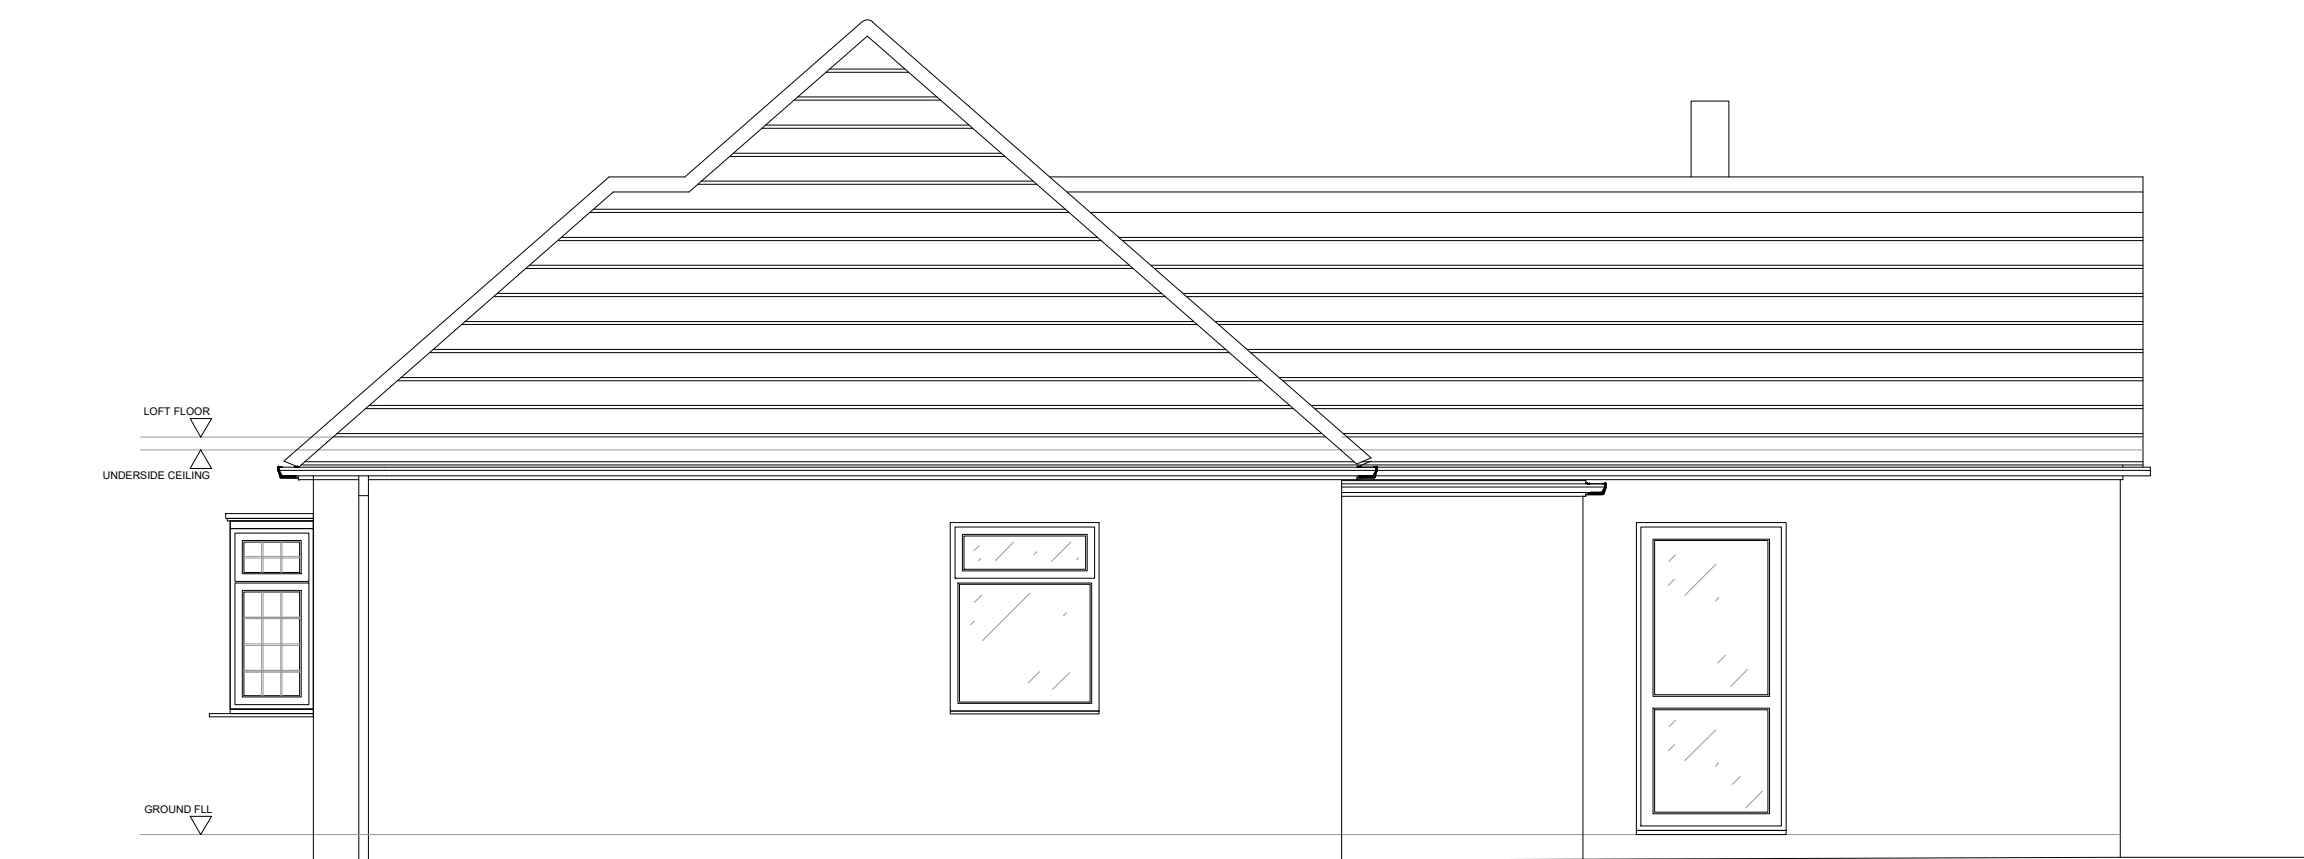

EXISTING SIDE ELEVATION (OTHER)
SCALE 1:50 @ A1 / 1:100 @ A3

FOR PLANNING

All dimensions may vary on site and to be checked before commencing work.
Works proposed in these drawings assumes developer / client compliance with relevant health and safety (CDM) regulations and requirements of the party wall etc act 1996. CDM services are not provided or offered by Cadarch London Limited.

Rev:	Description:	Date:

This drawing is the property of CADARCH LONDON LIMITED. Copyright is reserved. The drawing is issued on the condition that it is not copied, reproduced, retained or disclosed to any unauthorised person, either wholly or in part.

CADARCH
LONDON LIMITED
18 Summerhouse Drive, Bexley, Kent
DA5 2HP
Mob: 07719530451
Email: cadarch@gmx.co.uk



Client:
MR & MRS. PALMER
55 JOYDENS WOOD ROAD
BEXLEY
DA5 2HU

Project:
55 JOYDENS WOOD ROAD
BEXLEY
DA5 2HU

Drawing Title:
EXISTING ELEVATIONS



LOCATION PLAN
SCALE 1:1250 @ A1 / 1:2500 @ A3

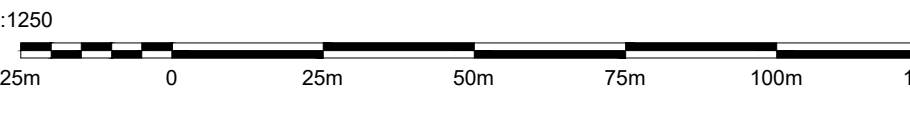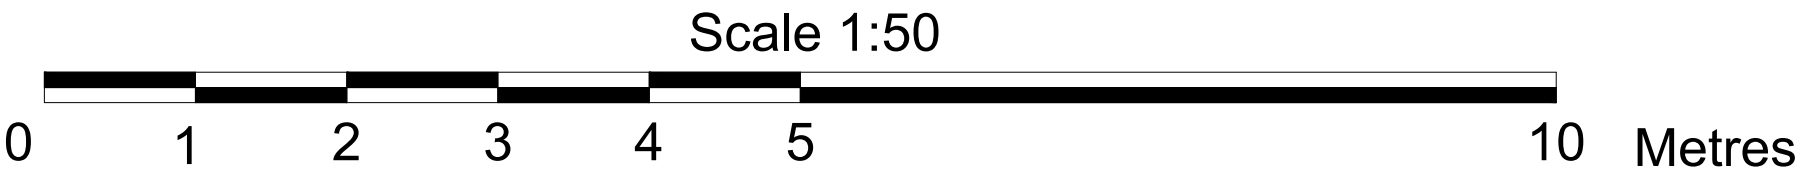

Scale: 1:50 @ A1 1:100 @ A3	Date: FEBRUARY 2024	Frame Size: A1
Drawing Ref: 24JWR-120224-P-002	Revision: /	