




COPYRIGHT RESERVED
 ALL DIMENSIONS TO BE CHECKED BY CONTRACTOR ON SITE.
 SUPERVISOR TO BE NOTIFIED OF ALL DISCREPANCIES PRIOR
 TO WORKS COMMENCING.
 UNLESS OTHERWISE NOTED, WINDOWS, DOORS ETC FRAME
 DETAILS SHOWN ARE GENERIC. CLIENT/CONTRACTOR TO
 ADVISE WHEN SPECIFIC PRODUCTS ARE SELECTED, AS SOME
 VARIATION IN CONSTRUCTION DETAILING MAY RESULT.
 CONTRACTOR TO ADVISE OF ANY CONSTRUCTION DETAILING
 VARIATIONS PROPOSED, PRIOR TO INSTIGATING THESE WORKS.

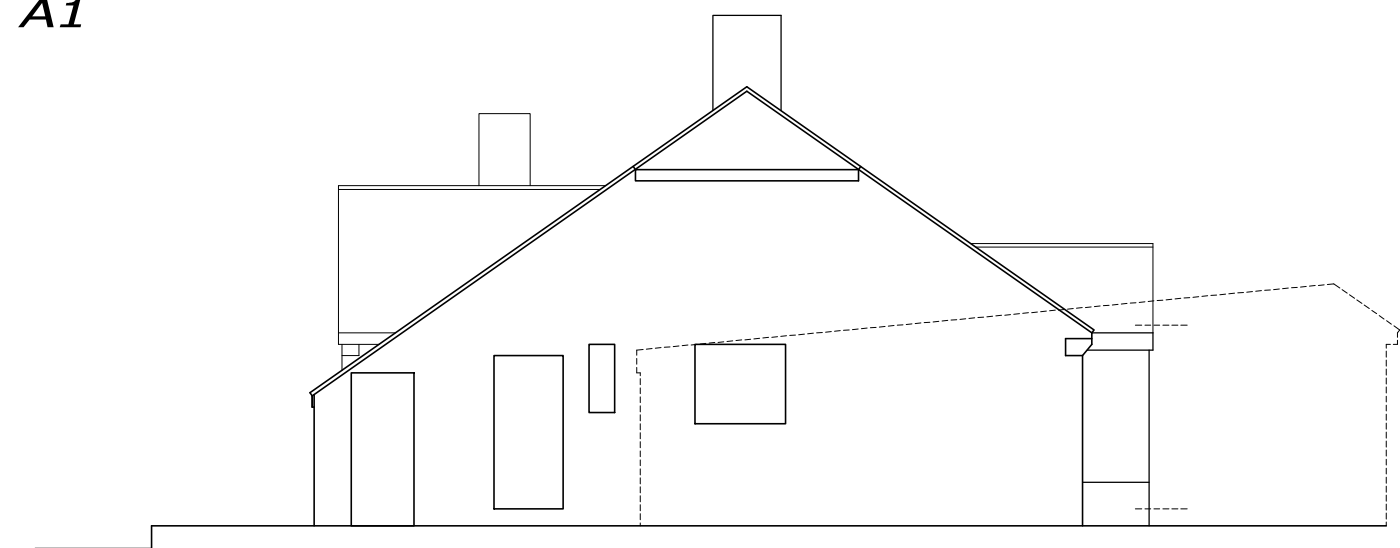


lh side elevation
EXISTING

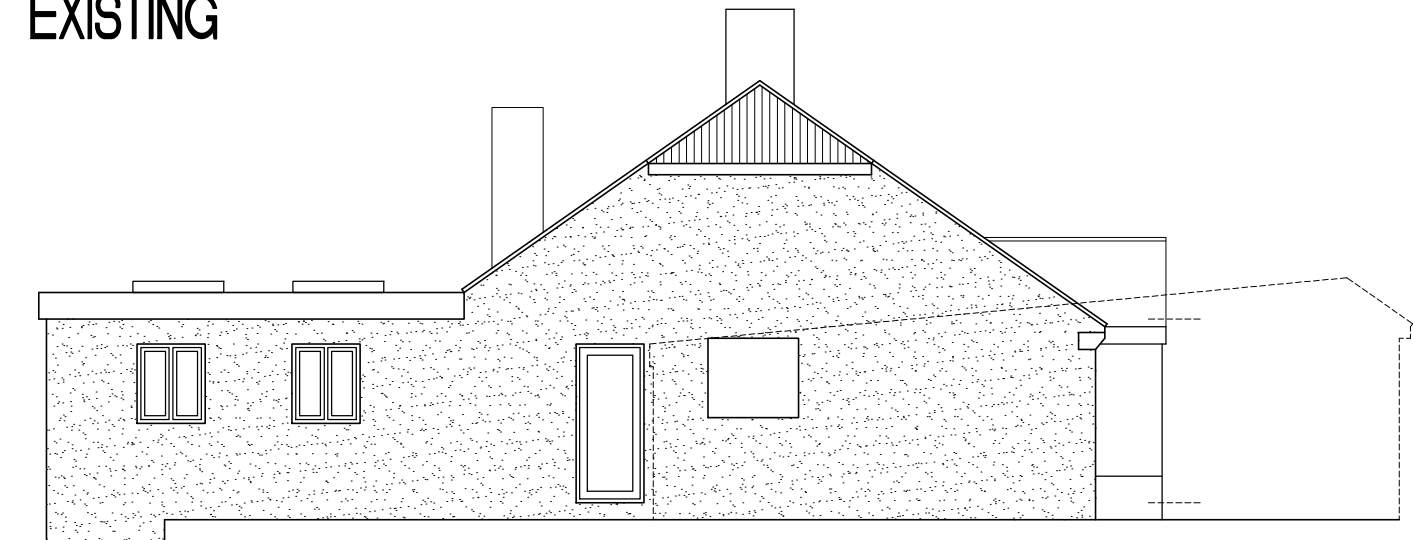


lh side elevation
PROPOSED

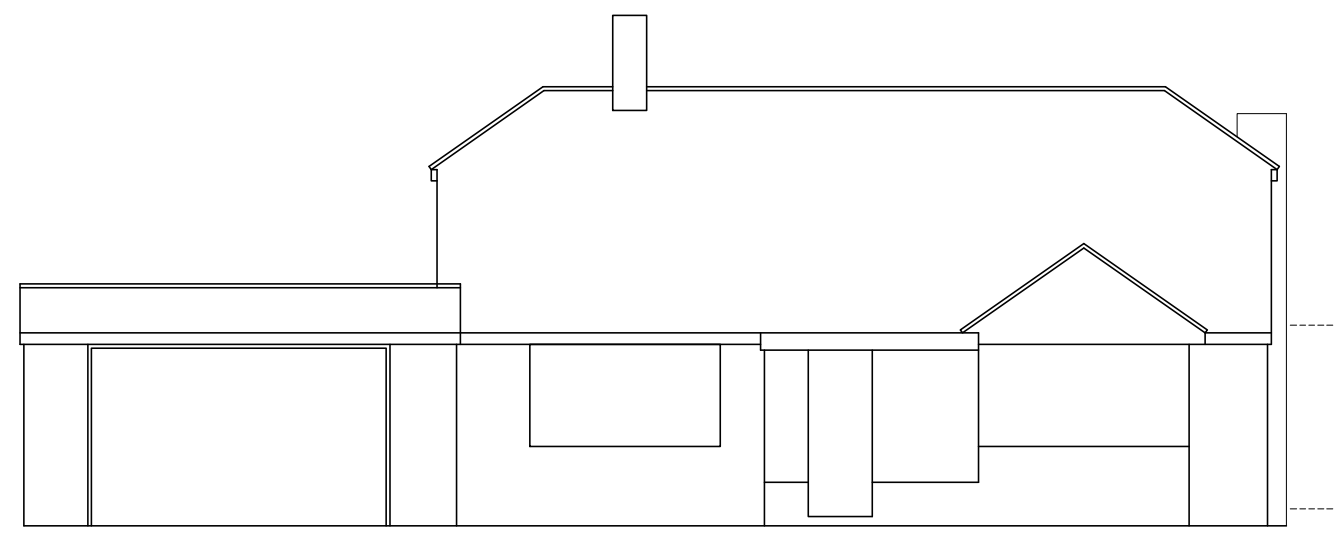

front elevation

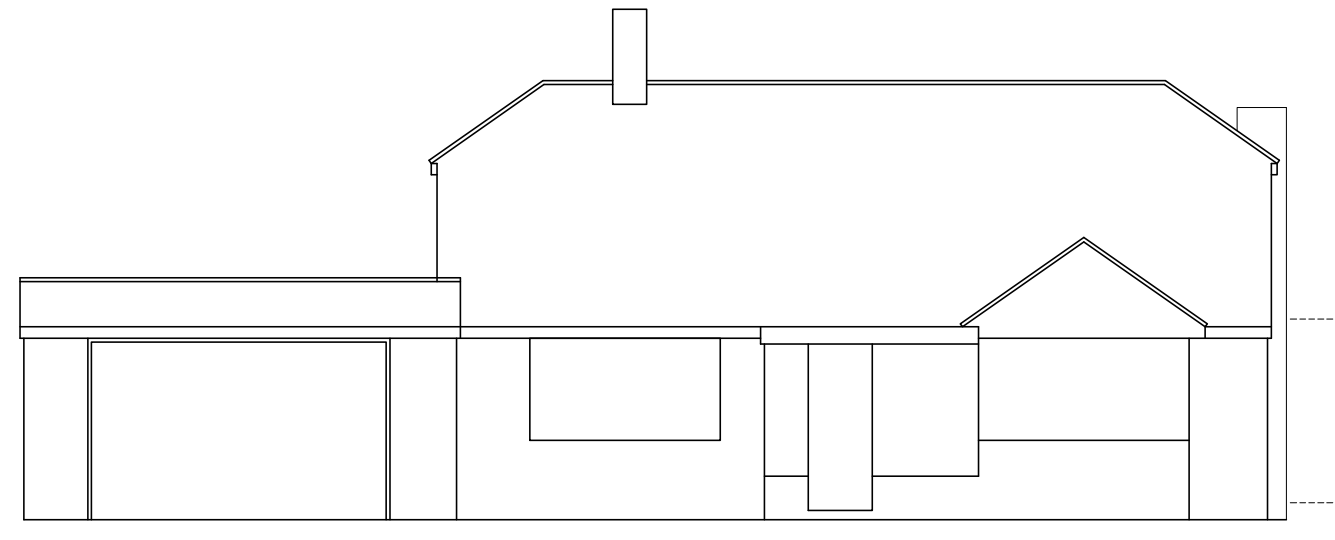


front elevation

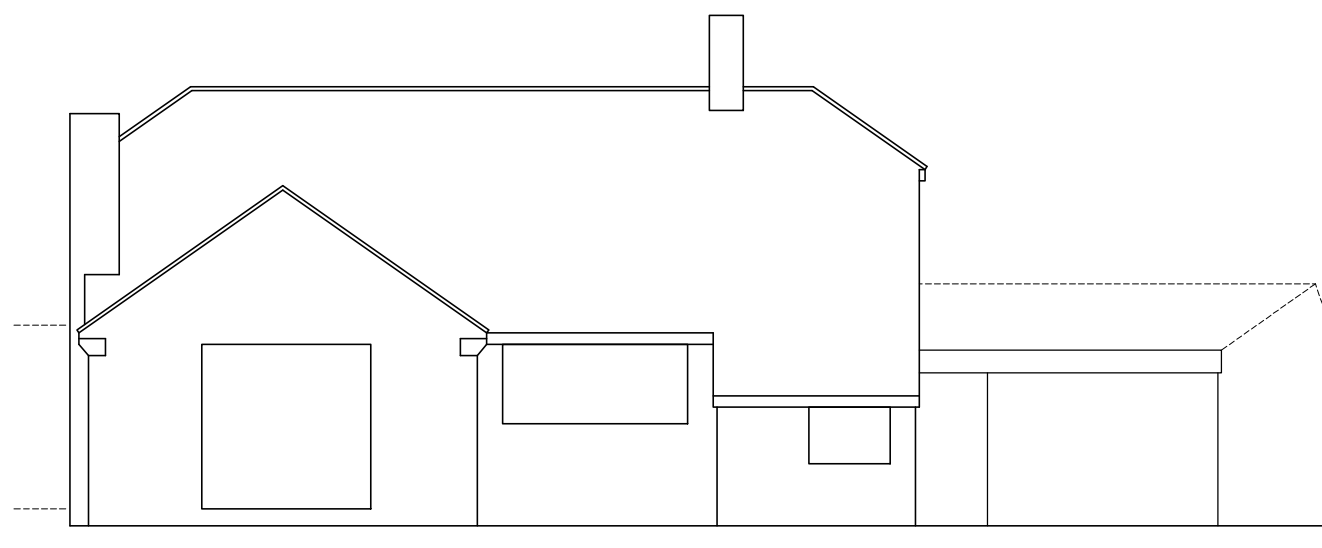


rear elevation





rear elevation

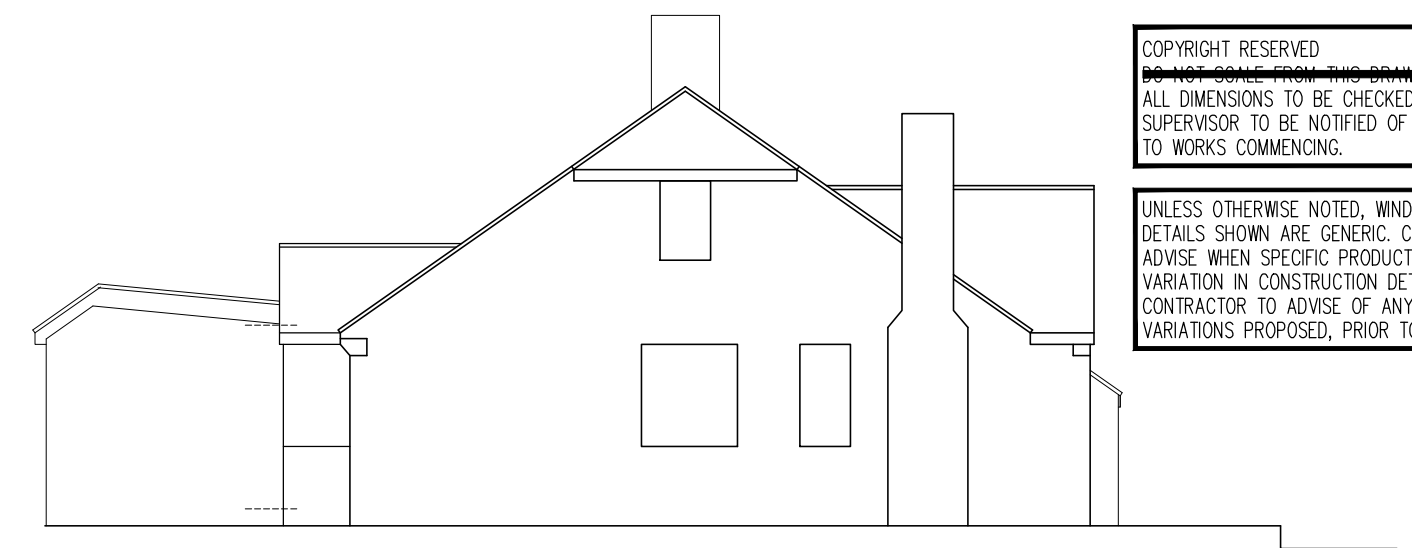


rh side elevation

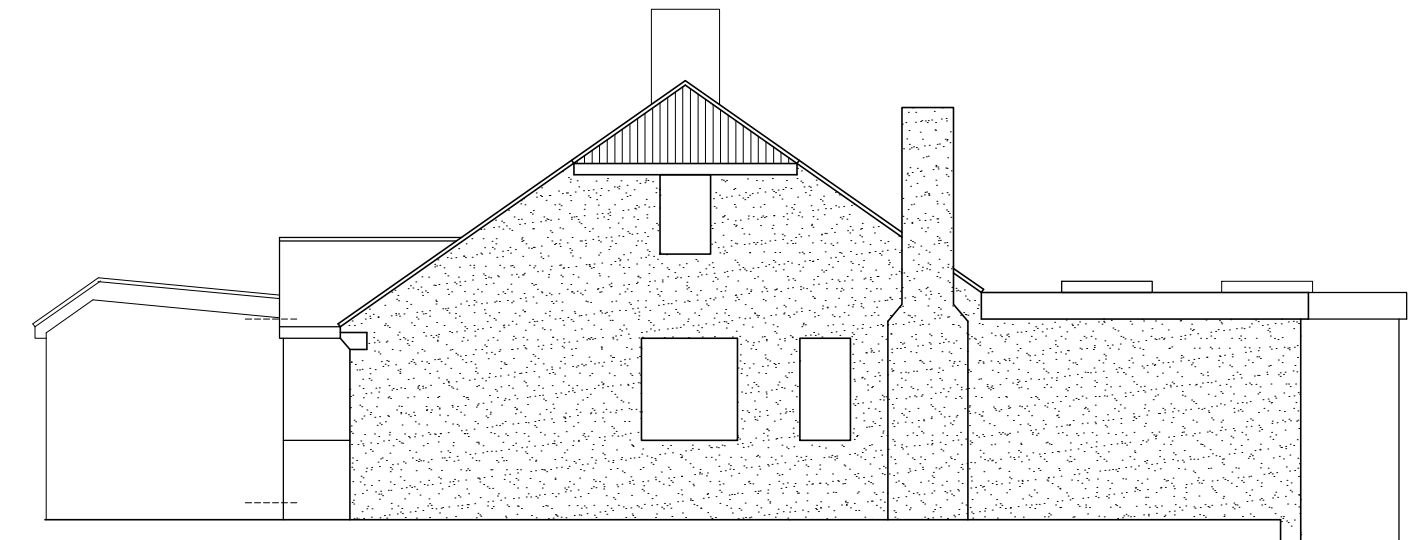


rh side elevation

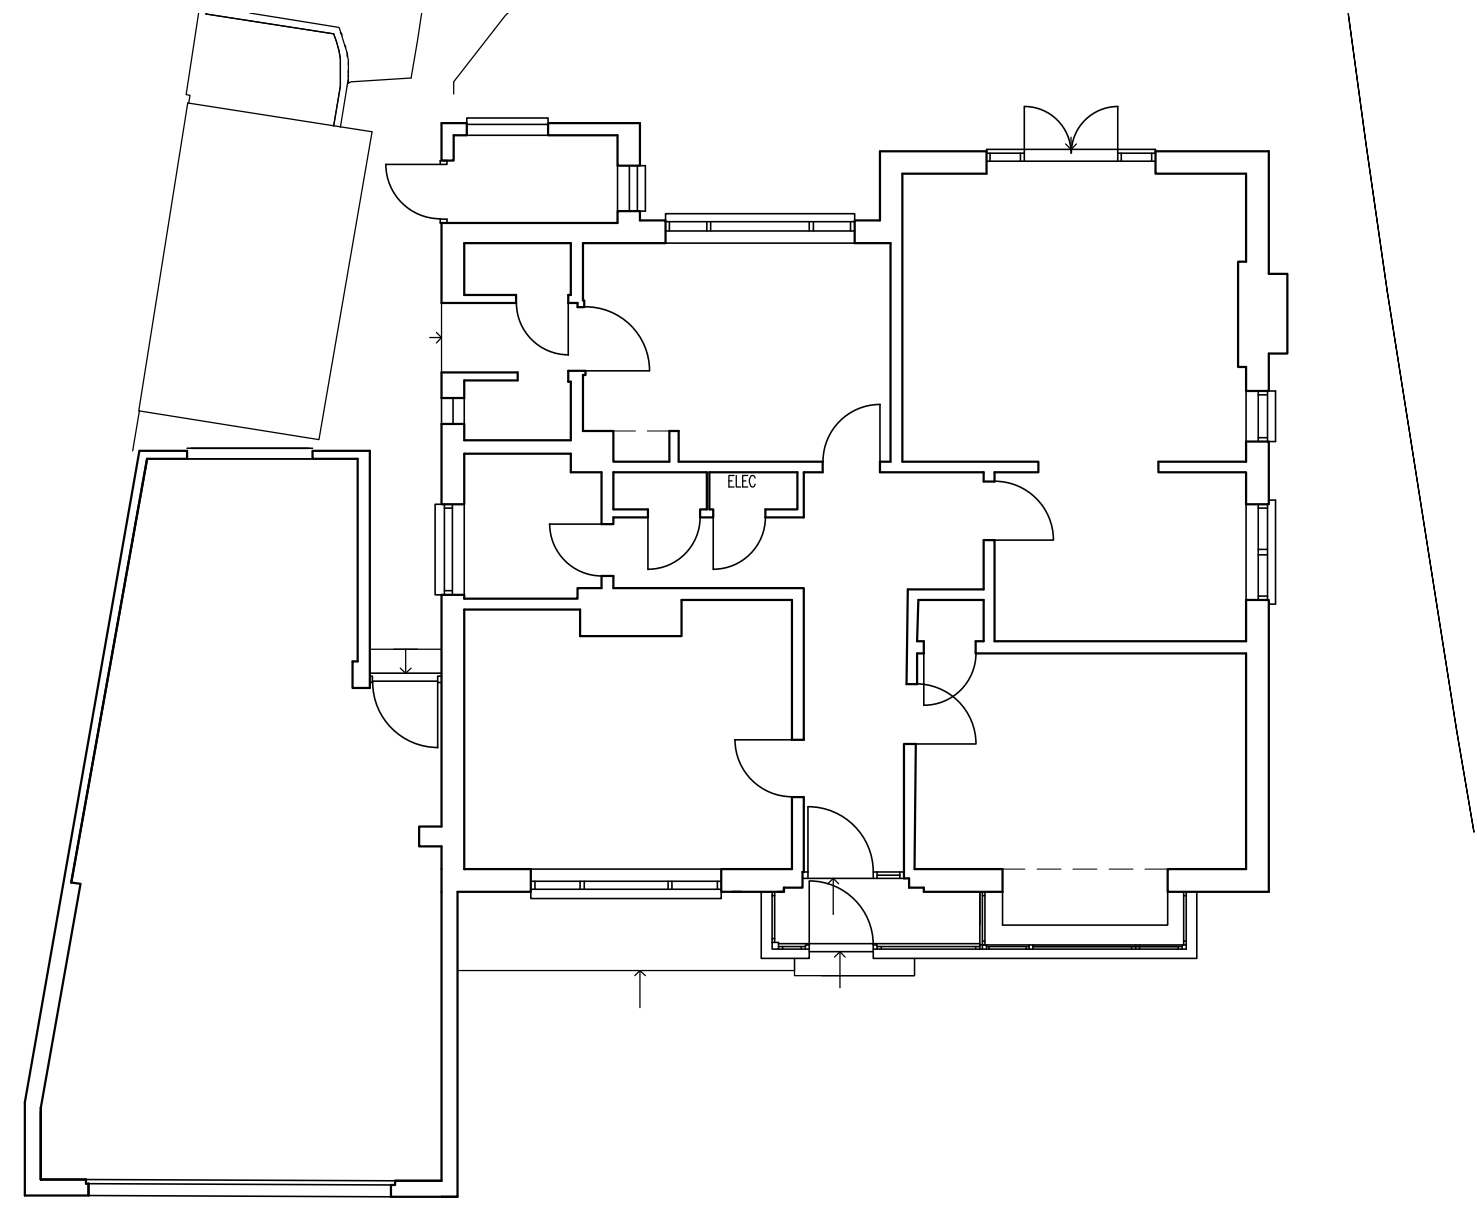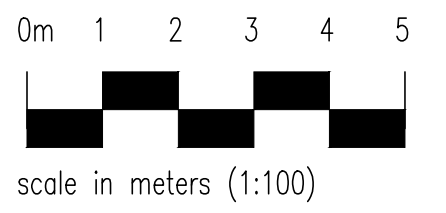


ground floor
EXISTING

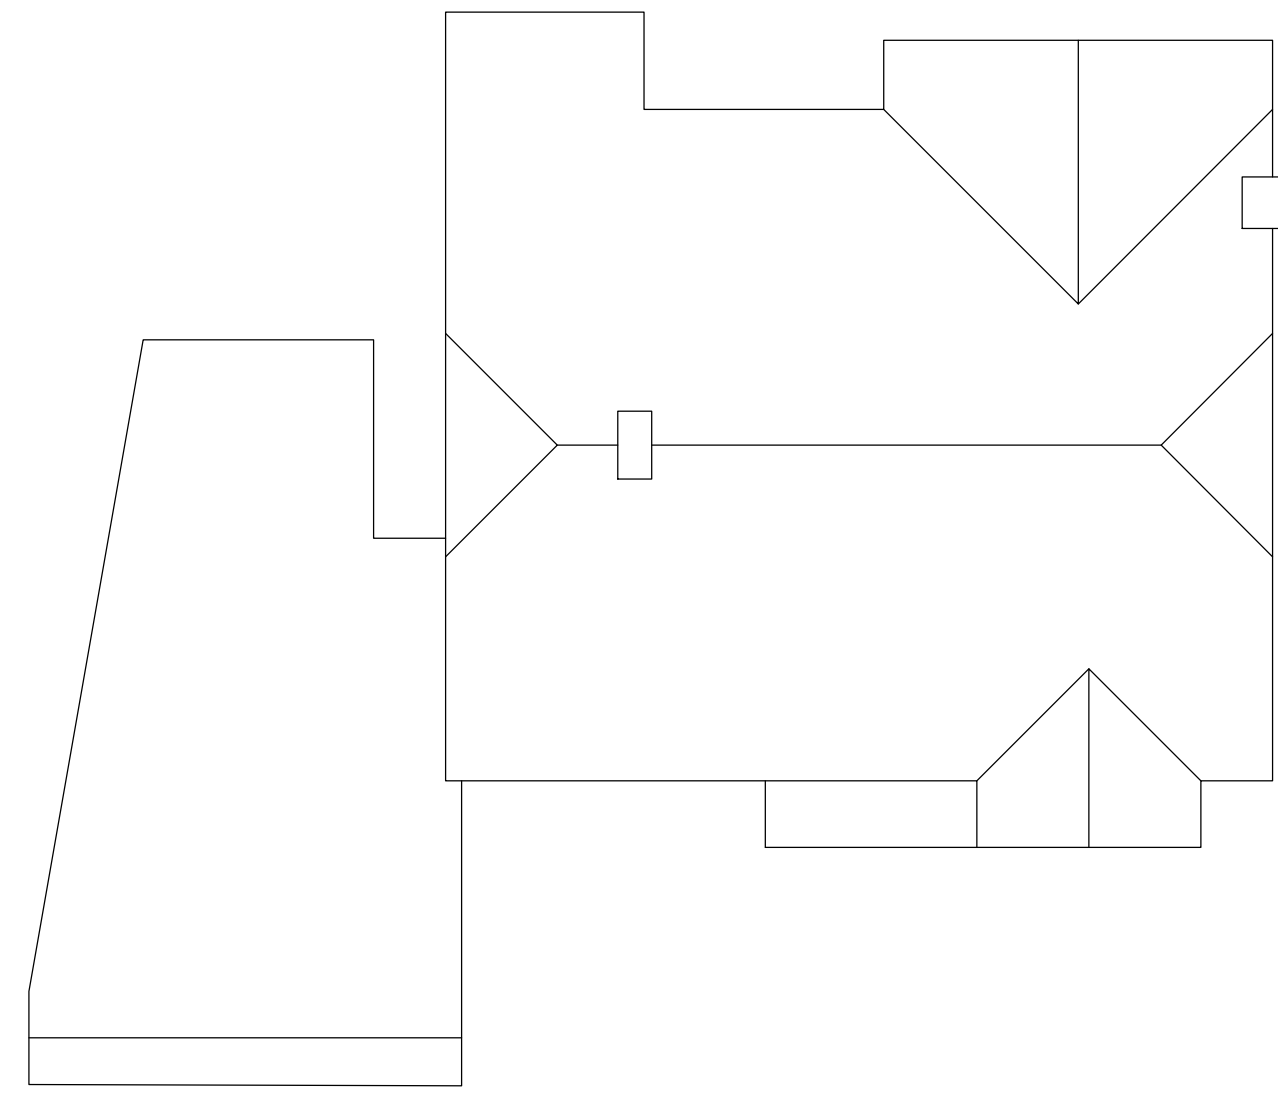

roof plan

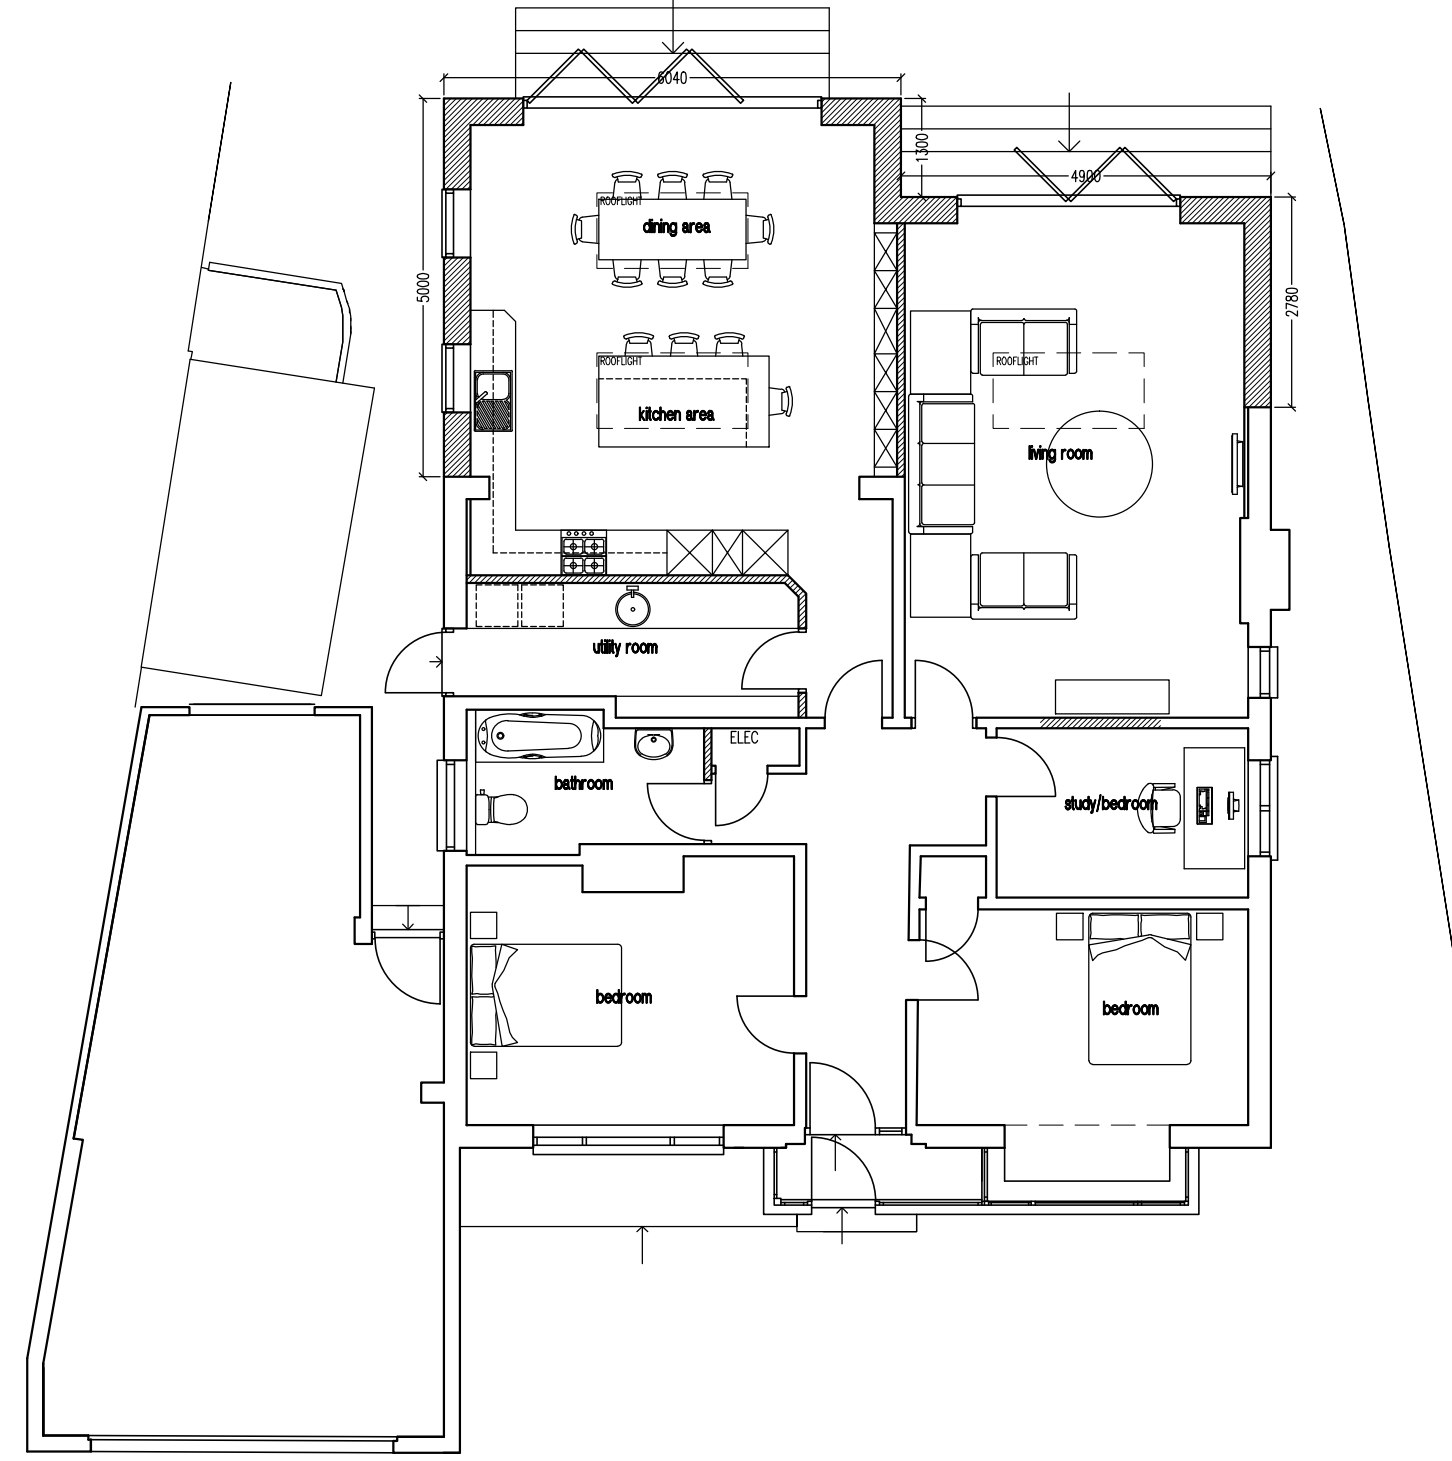

ground floor
PROPOSED

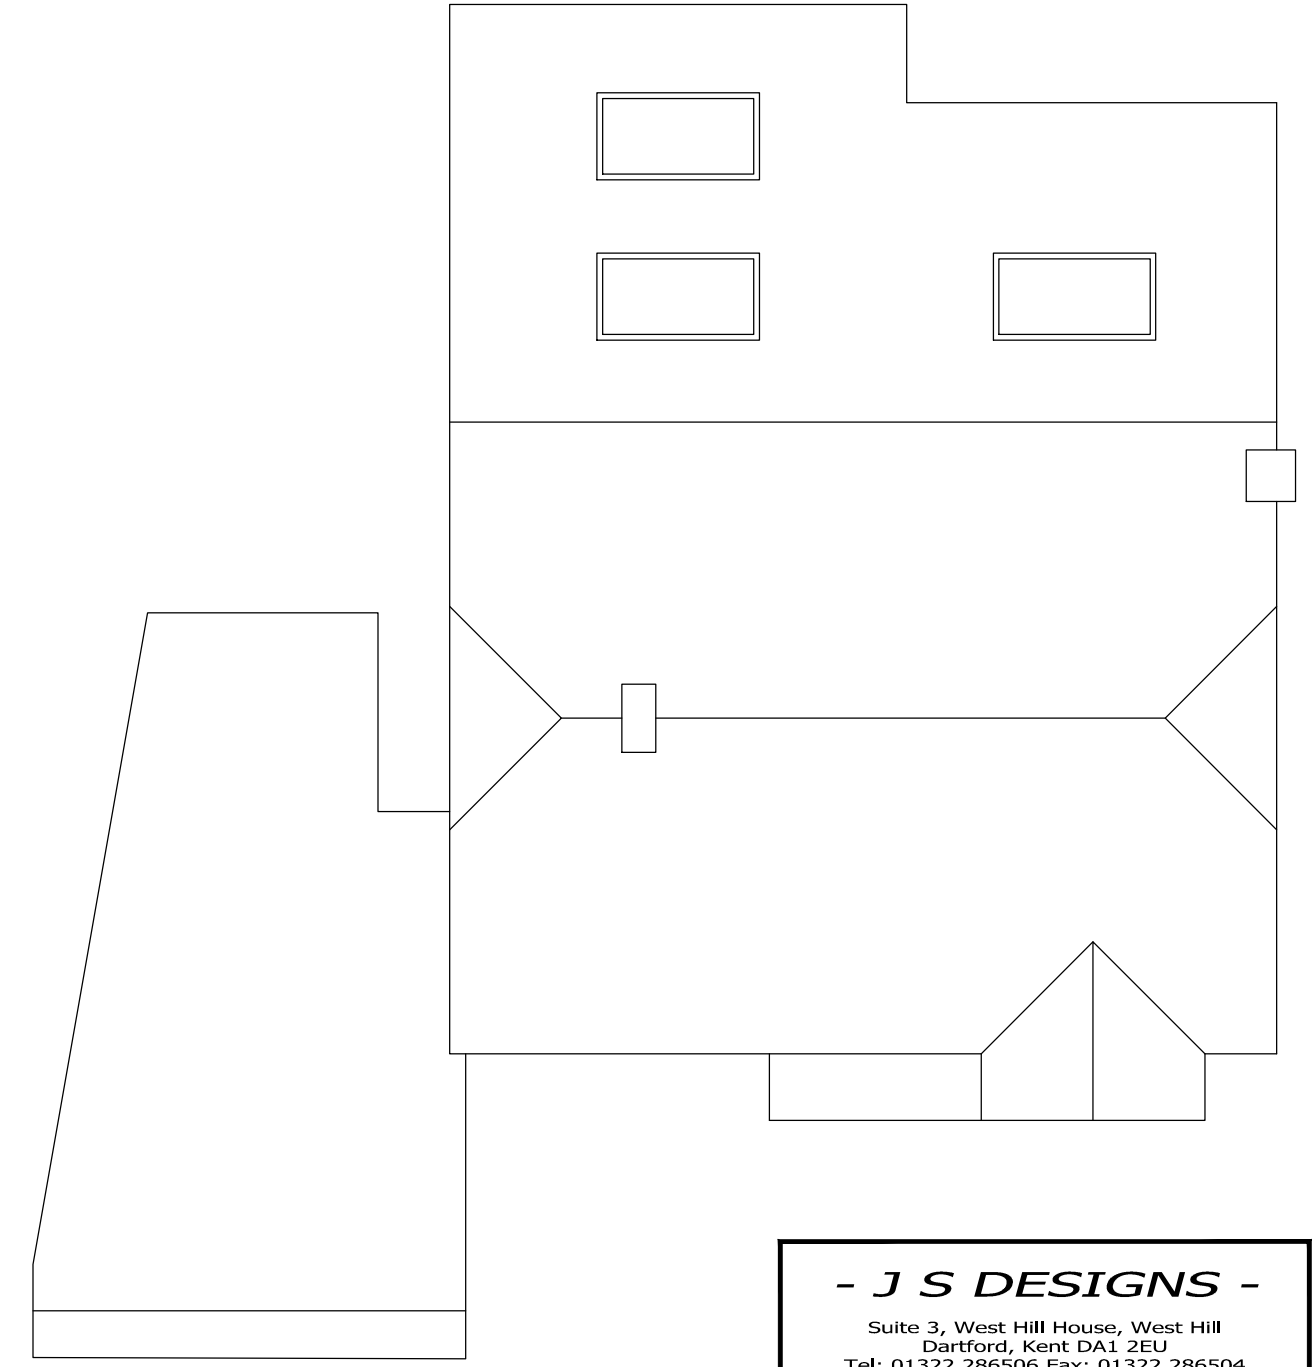

roof plan

- J S DESIGNS -
 Suite 3, West Hill House, West Hill
 Dartford, Kent DA1 2EU
 Tel: 01322 286506 Fax: 01322 286504
 e-mail: js.designs@btconnect.com
 website: jsdesignsld.co.uk

Client :
Mr & Mrs Clark

Property Address :
**21 Brackdene
 Joydens Wood**

Drawing Title :
**Proposals
 REAR EXTENSION**

Scale : Date : By :
 1:100 Mar24 JPS

Drawing Number : Amendment :
 24006-P3 |