





Site Plan
(1:500)

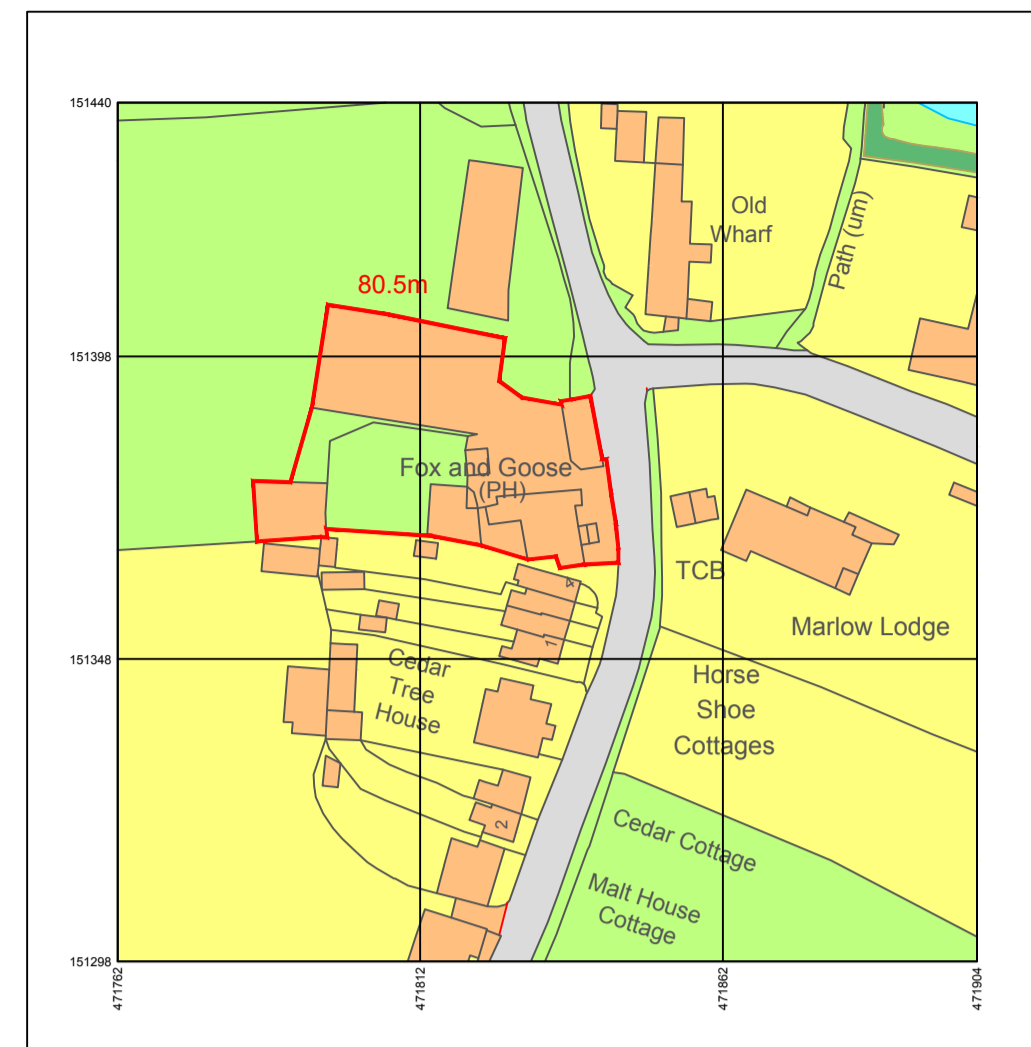

Location Plan
(1:1250)


NOTES:
All dimensions to be checked on site and any discrepancy notified. Written dimensions are to be used in preference to scaled dimensions.
This drawing is the property of J.M. Ralph Associates and must not be reproduced, in part or whole, or deviated from, without their permission.

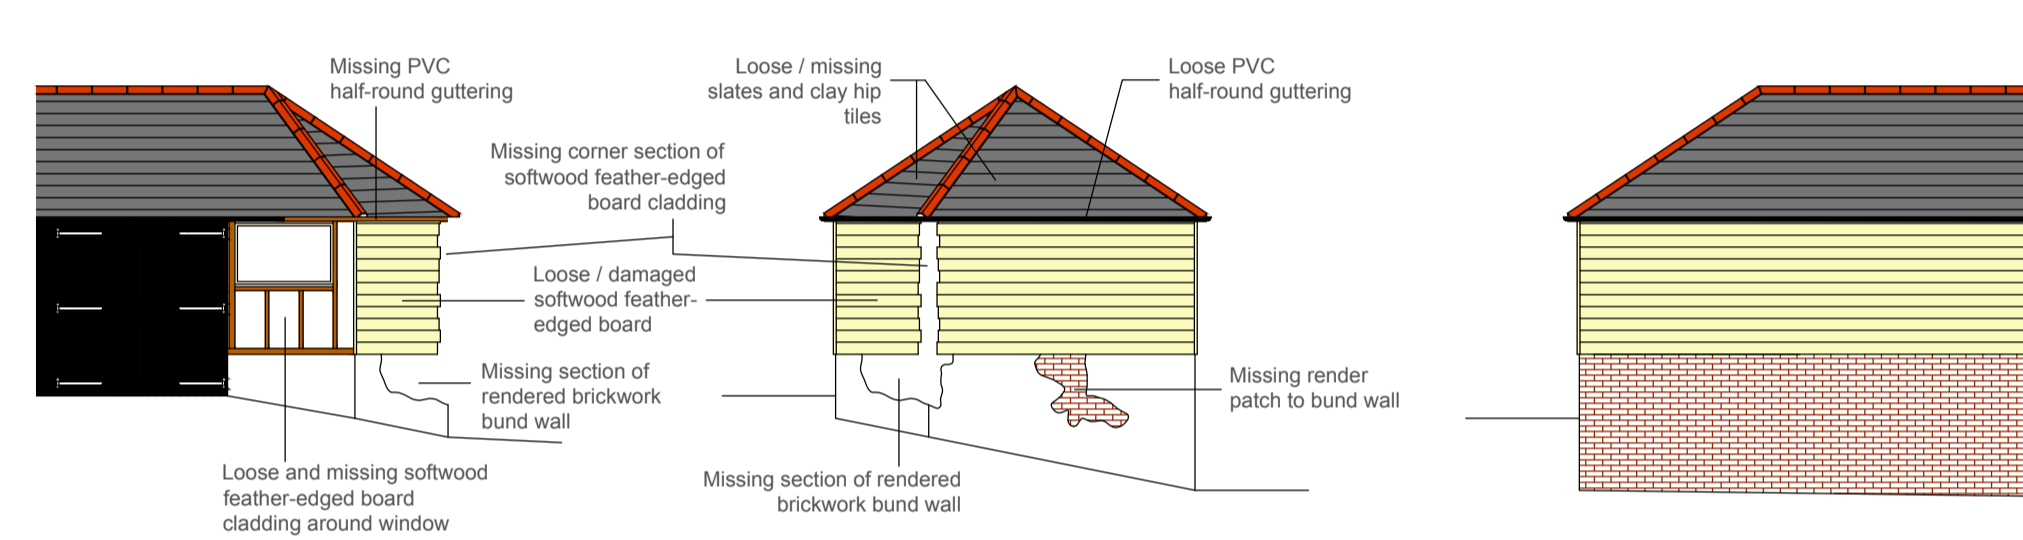


Existing West Elevation
(1:100)

Existing South Elevation
(1:100)


Existing East Elevation
(1:100)

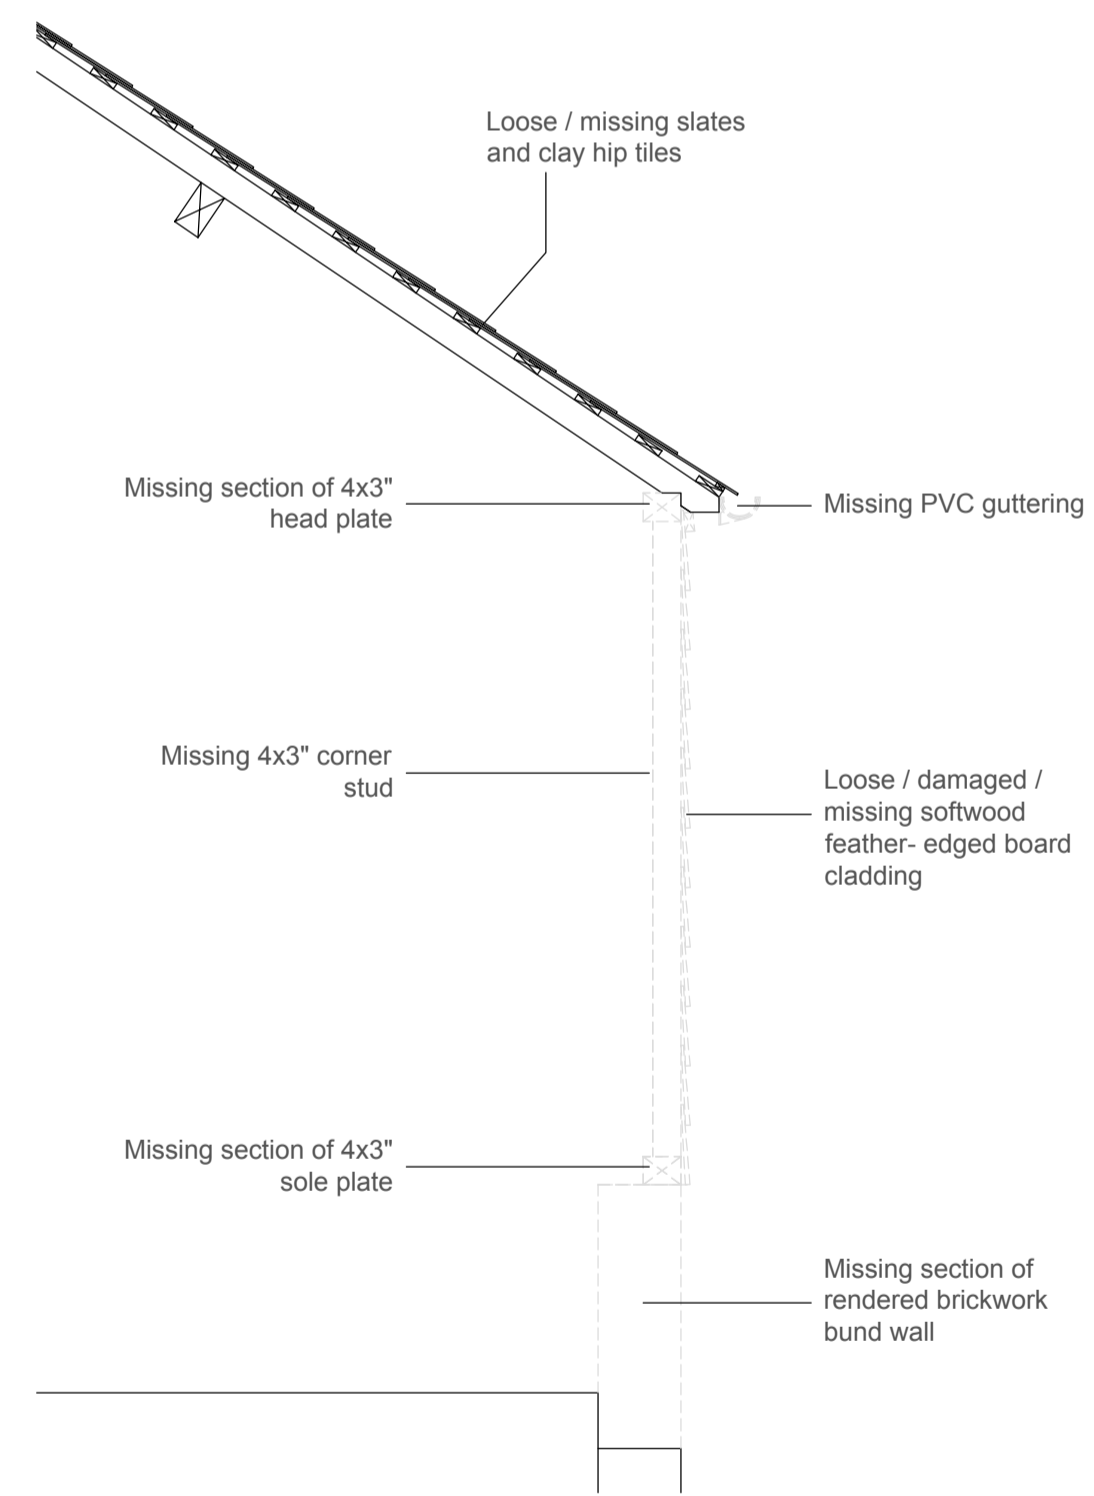


Existing Section
(1:20)

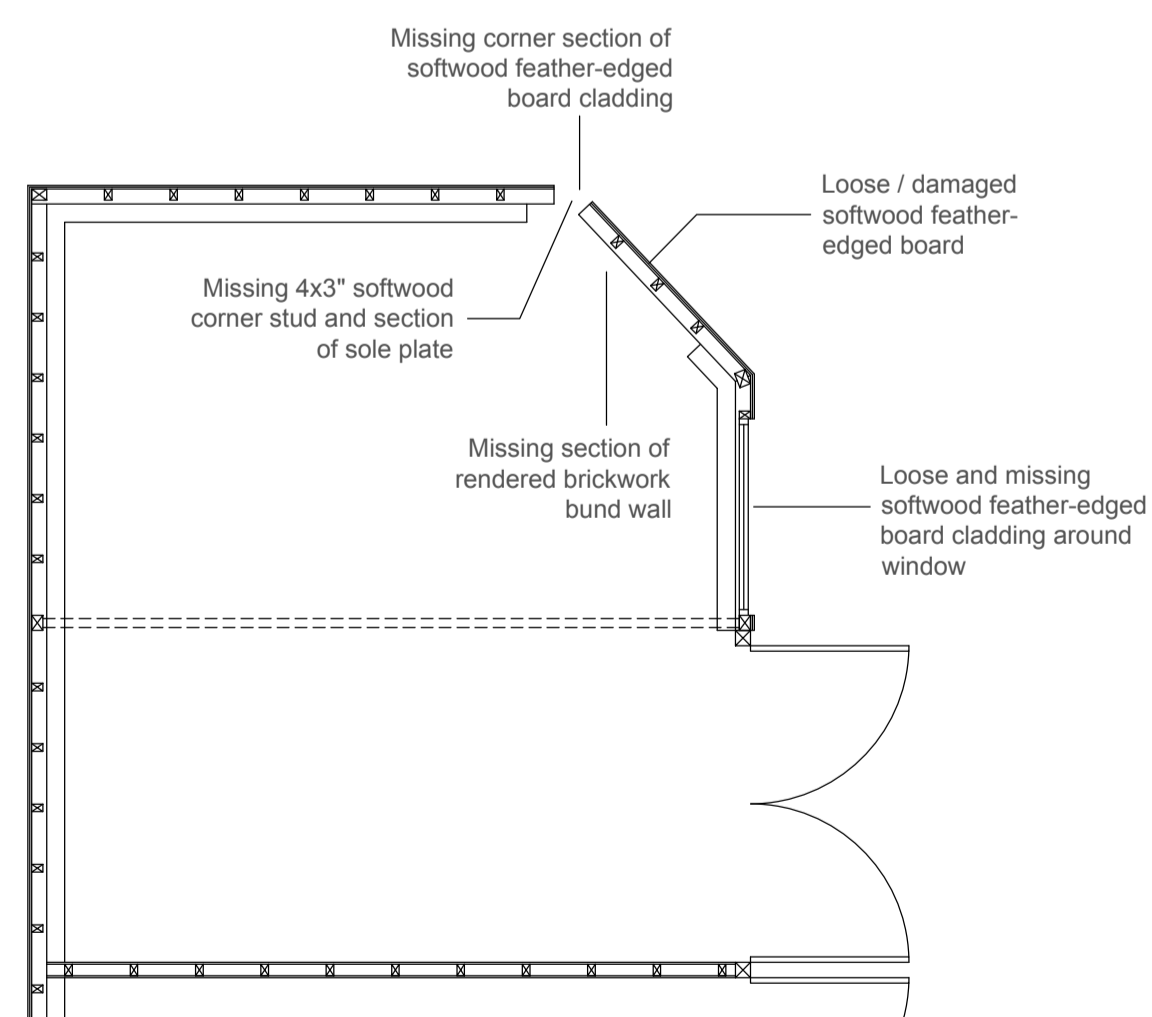

Existing Floor Plan
(1:50)

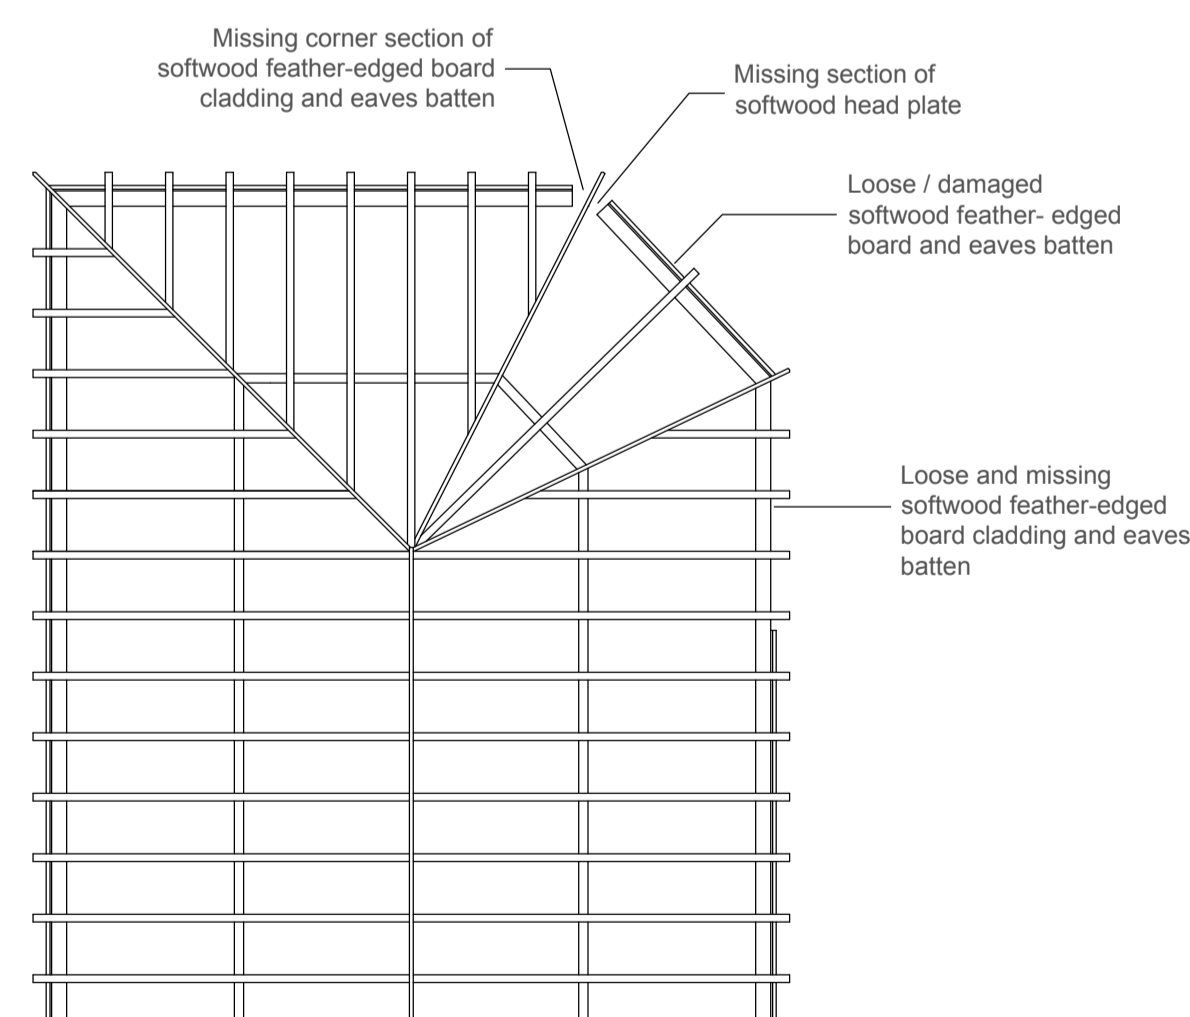

Existing Roof Structure Plan
(1:50)

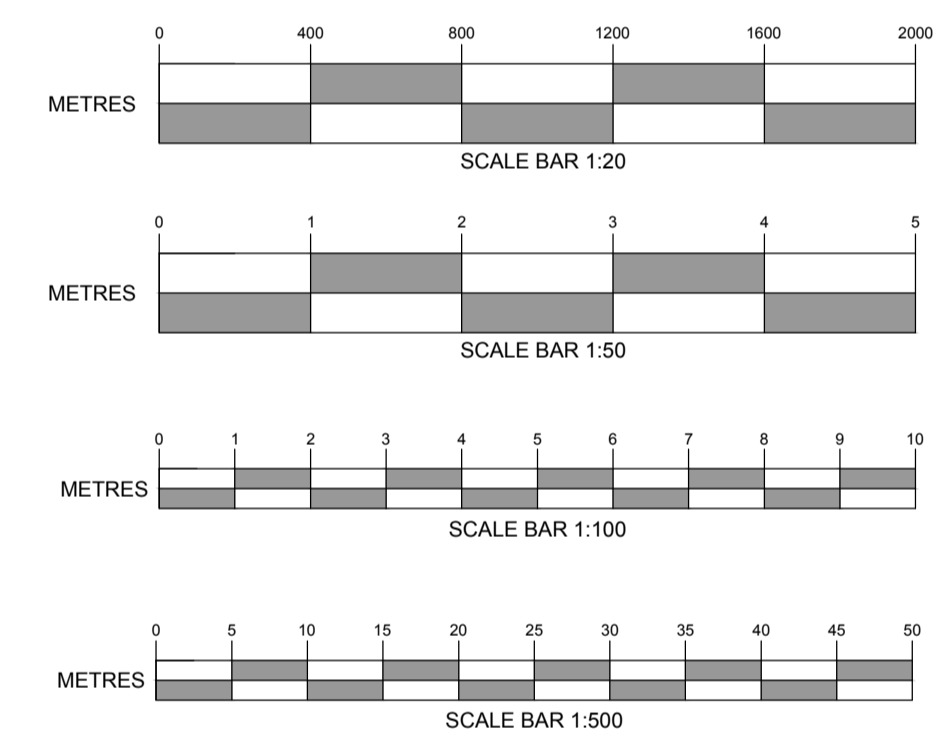

LISTED BUILDING CONSENT APPLICATION

Amendment	Date

Client
BRYNWELL (SOUTHERN) Ltd

Project
THE FOX AND GOOSE
GREYWELL
HOOK
HAMPSHIRE
RG29 1BY

Title
EXISTING PLANS, ELEVATIONS AND DETAILS

Scale
1:20; 1:50; 1:100; 1:500 @ A1

Date
08.03.2024

Drawing No.
24/017/001

Revision
P1

J.M. Ralph Associates
Chartered Building Surveyors

6-7 Culverin Square
Limberline Road
Portsmouth
Hampshire
PO3 5BU
Email: jason@jmrpalph.com
Tel. 07990 617707