



side elevation

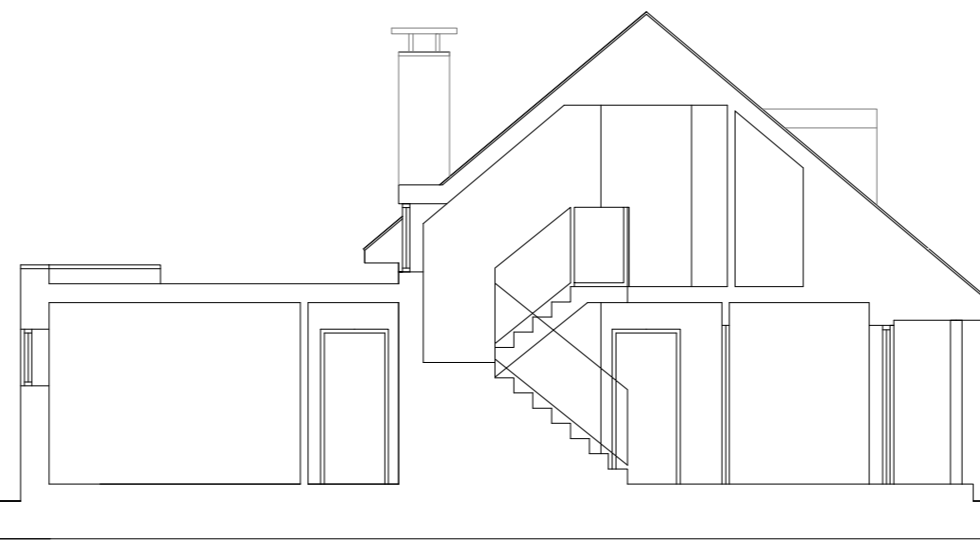


section a

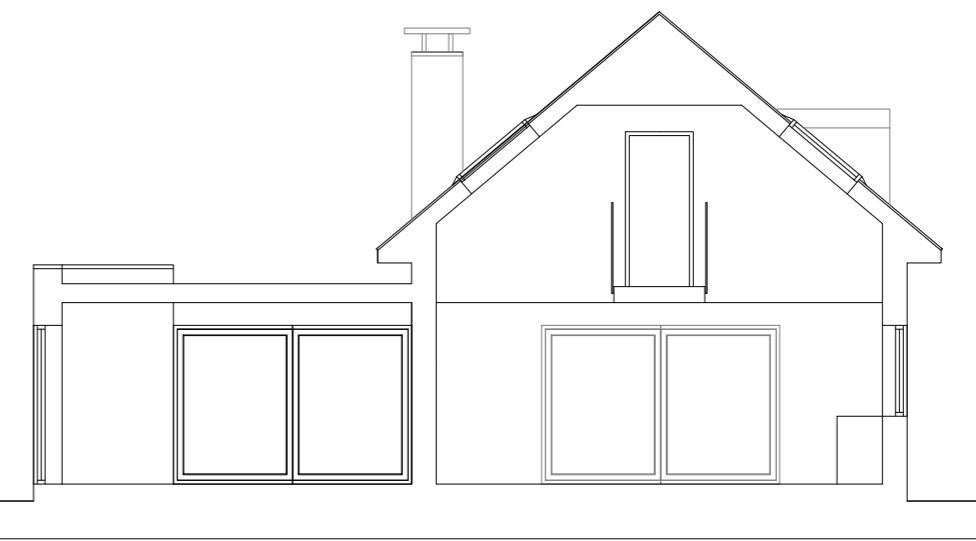


section b

1. Figured dimensions to be taken in preference to scaled dimensions
2. All dimensions are to be checked on site by the main contractor and any discrepancies found are to be reported to Sangwin Architects Ltd
3. This drawing is the copyright of Sangwin Architects Ltd
4. Contact details:


email
info@sangwinarchitects.co.uk
 office
01482 887729
 mobile
07903 304955
 address
**20 Flemingate, Beverley,
 East Yorkshire, HU17 0NR.**

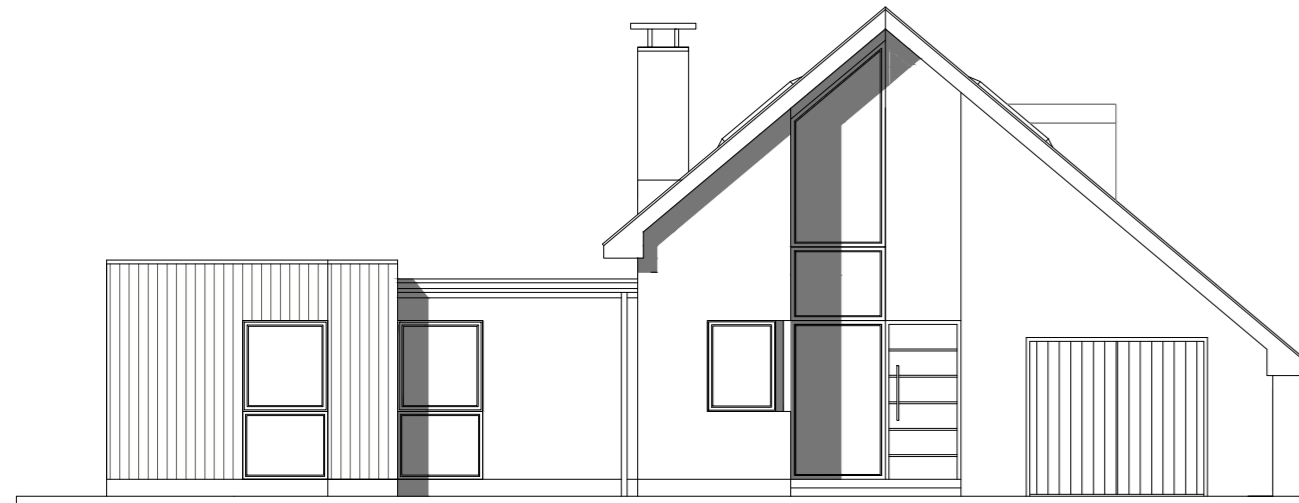


front elevation

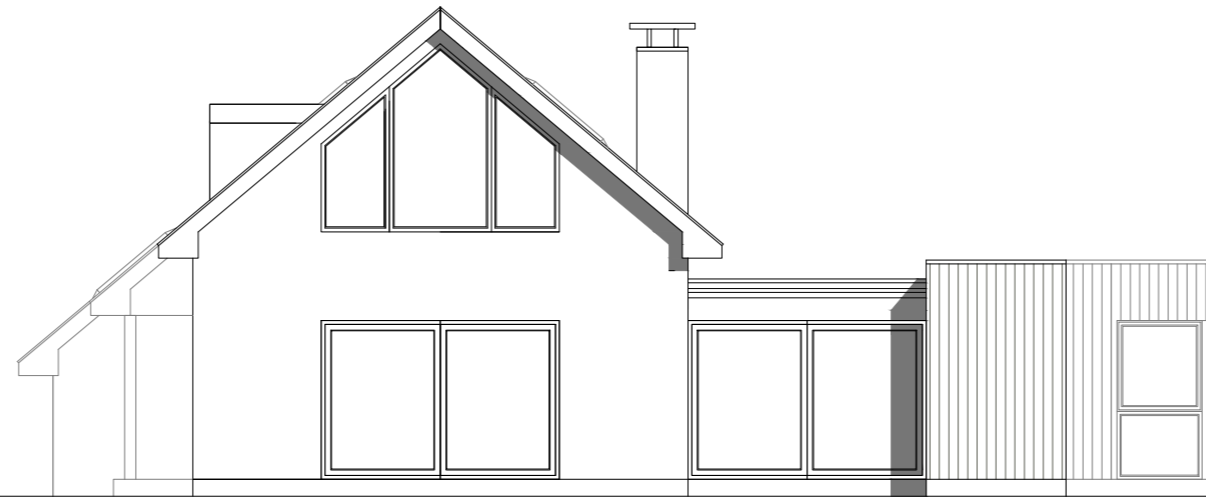


rear elevation

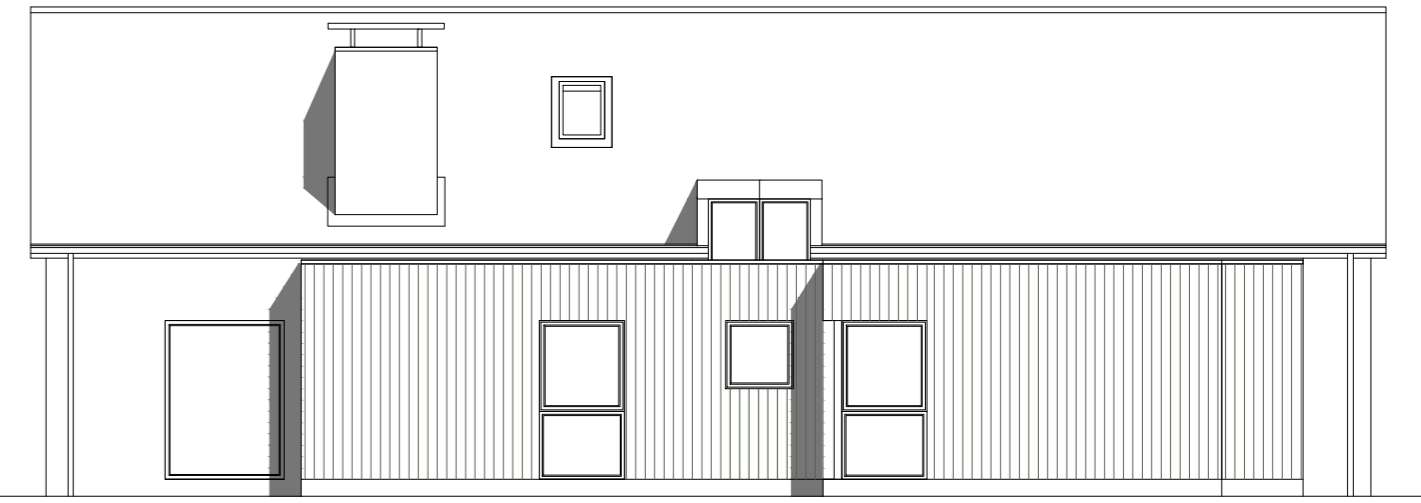


side elevation

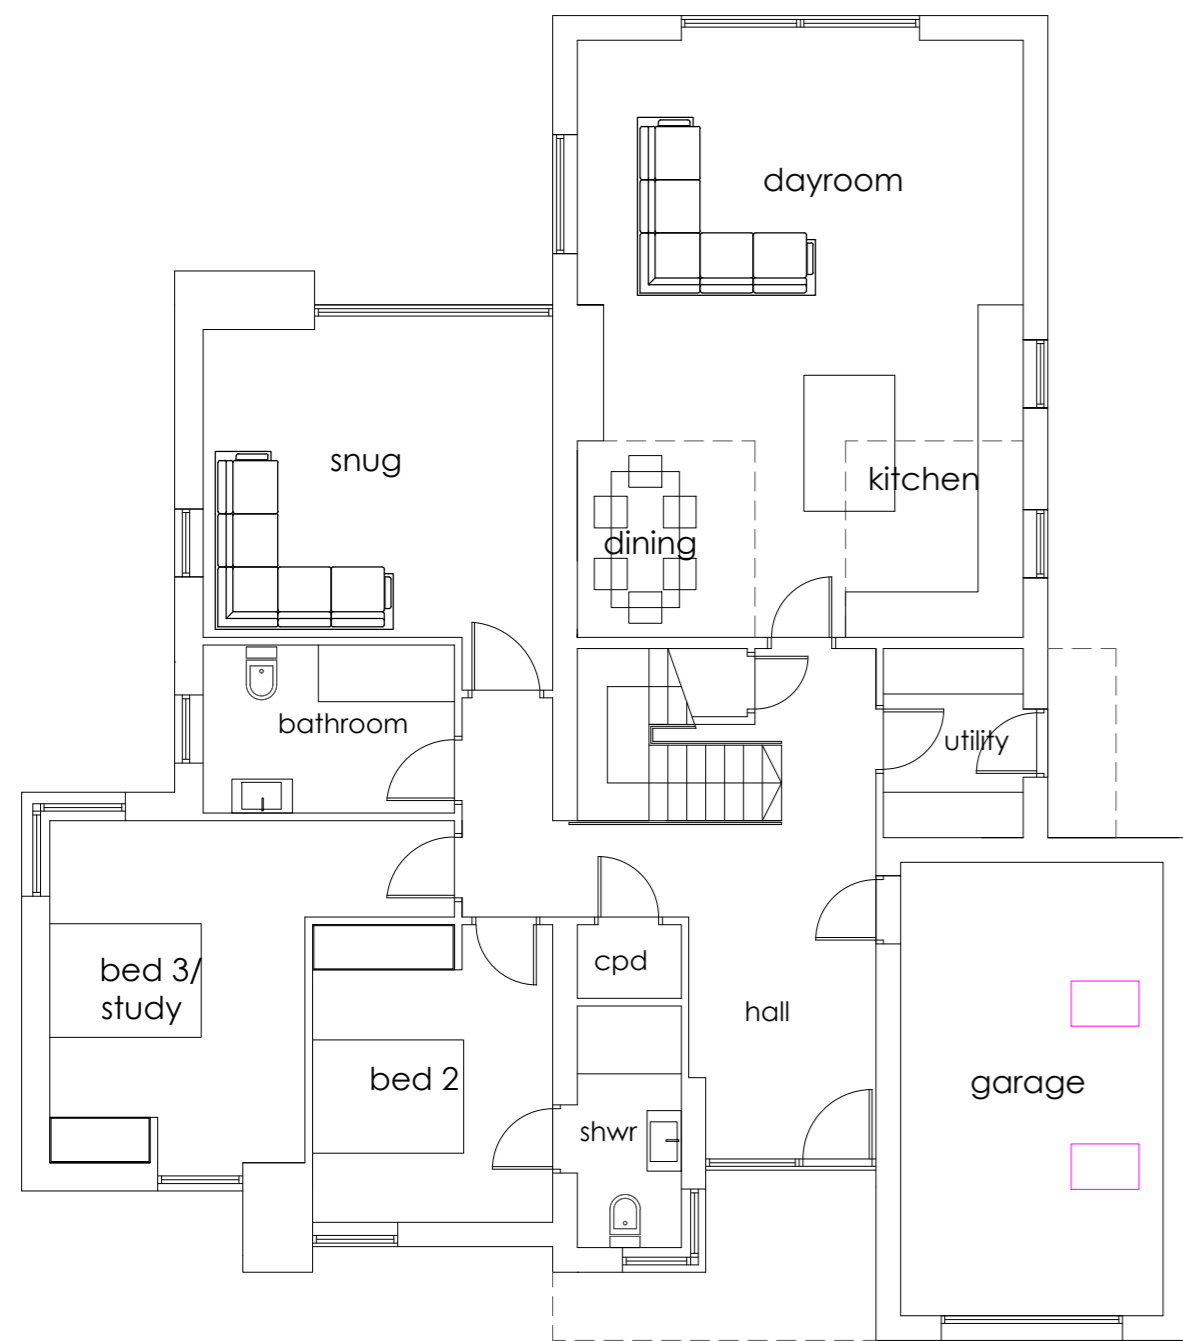

Ground Floor Plan

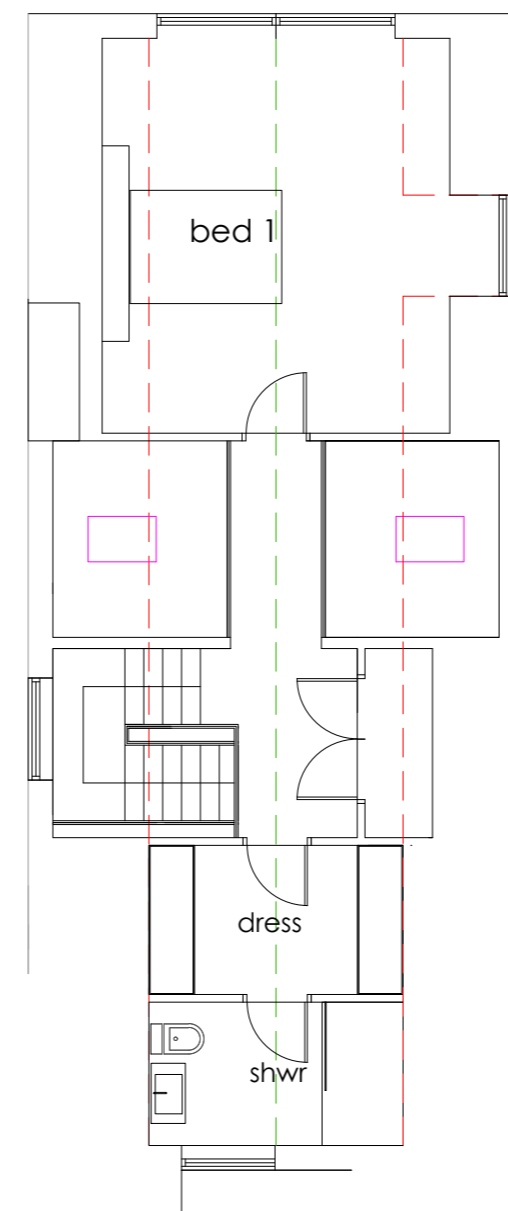

Roof Space Plan

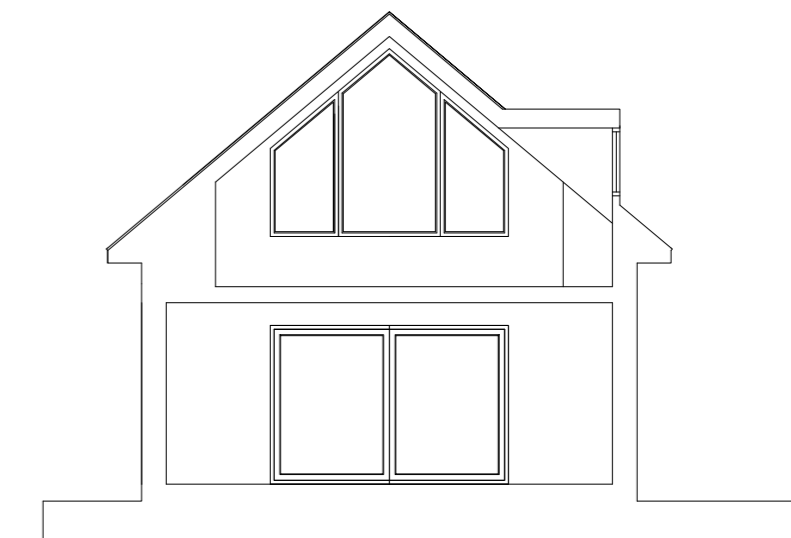

section c



Client
Ward Homes Yorkshire
 Project Description
**12 Grosvenor Close
 Beverley
 East Yorkshire**

Drawing Title
Bungalow Type

Date first drawn 8 February 2024

Scale 1:100 @ A2

Job Number **3352/11**

