





Front Elevation



Rear Elevation


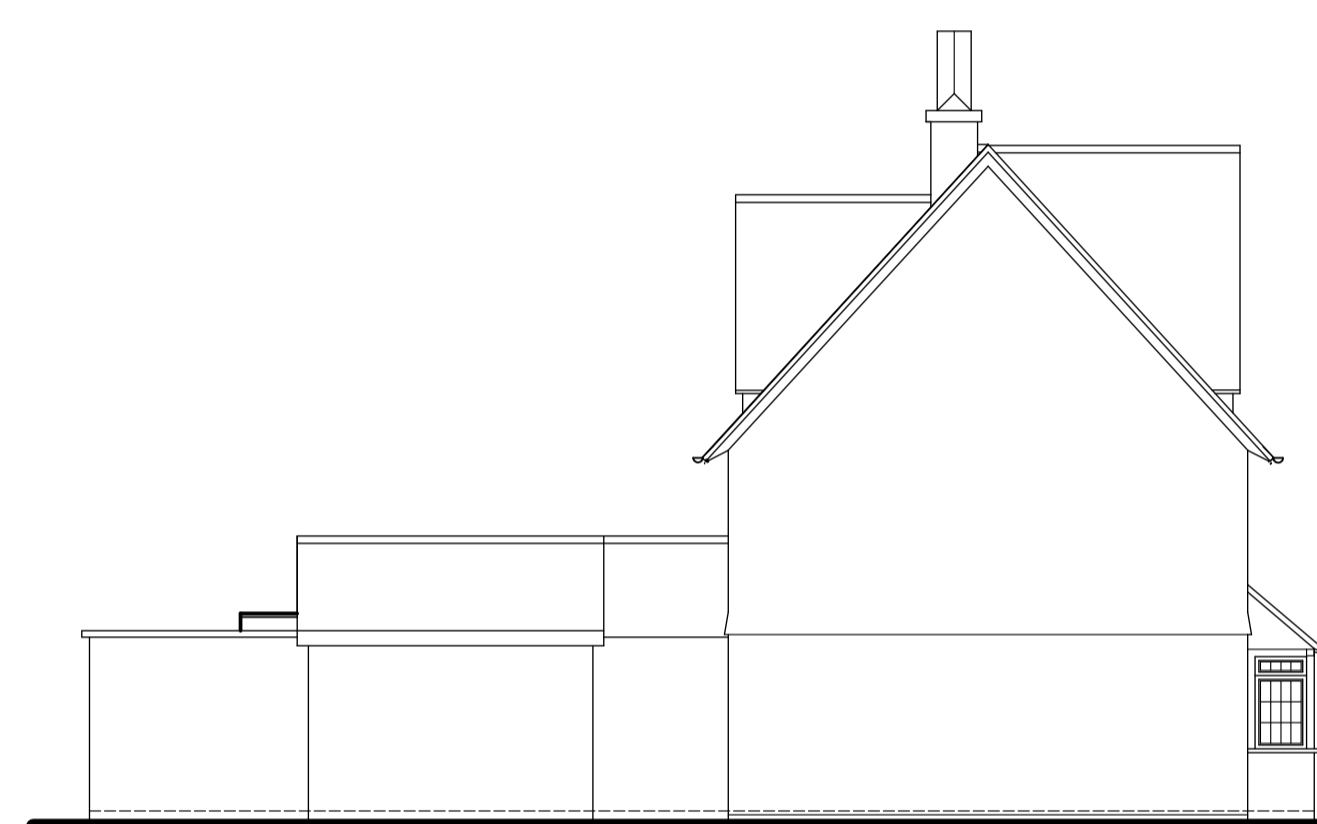


Side Elevation

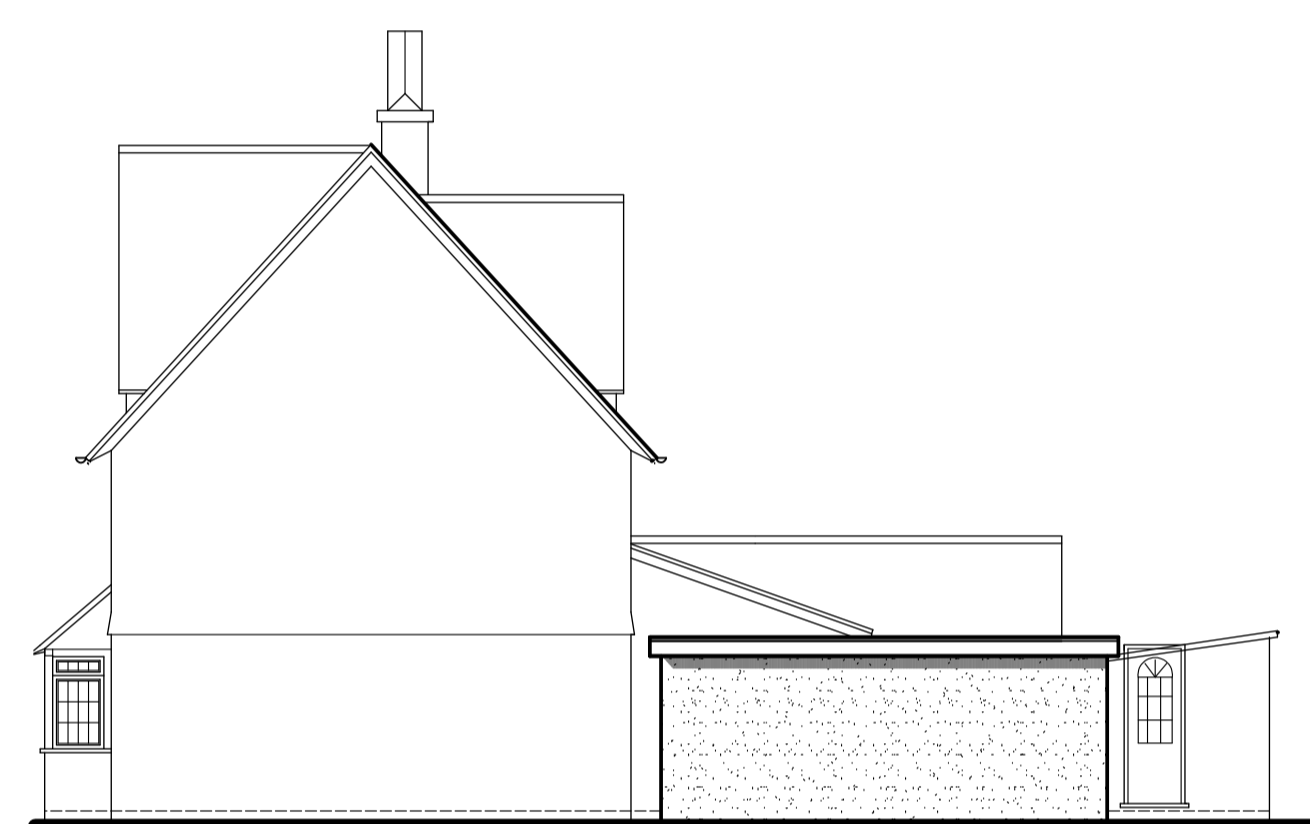


Side Elevation

Elevational Materials  
 Walls :- Render to match existing  
 Roof :- 3 Layer felt to flat roof

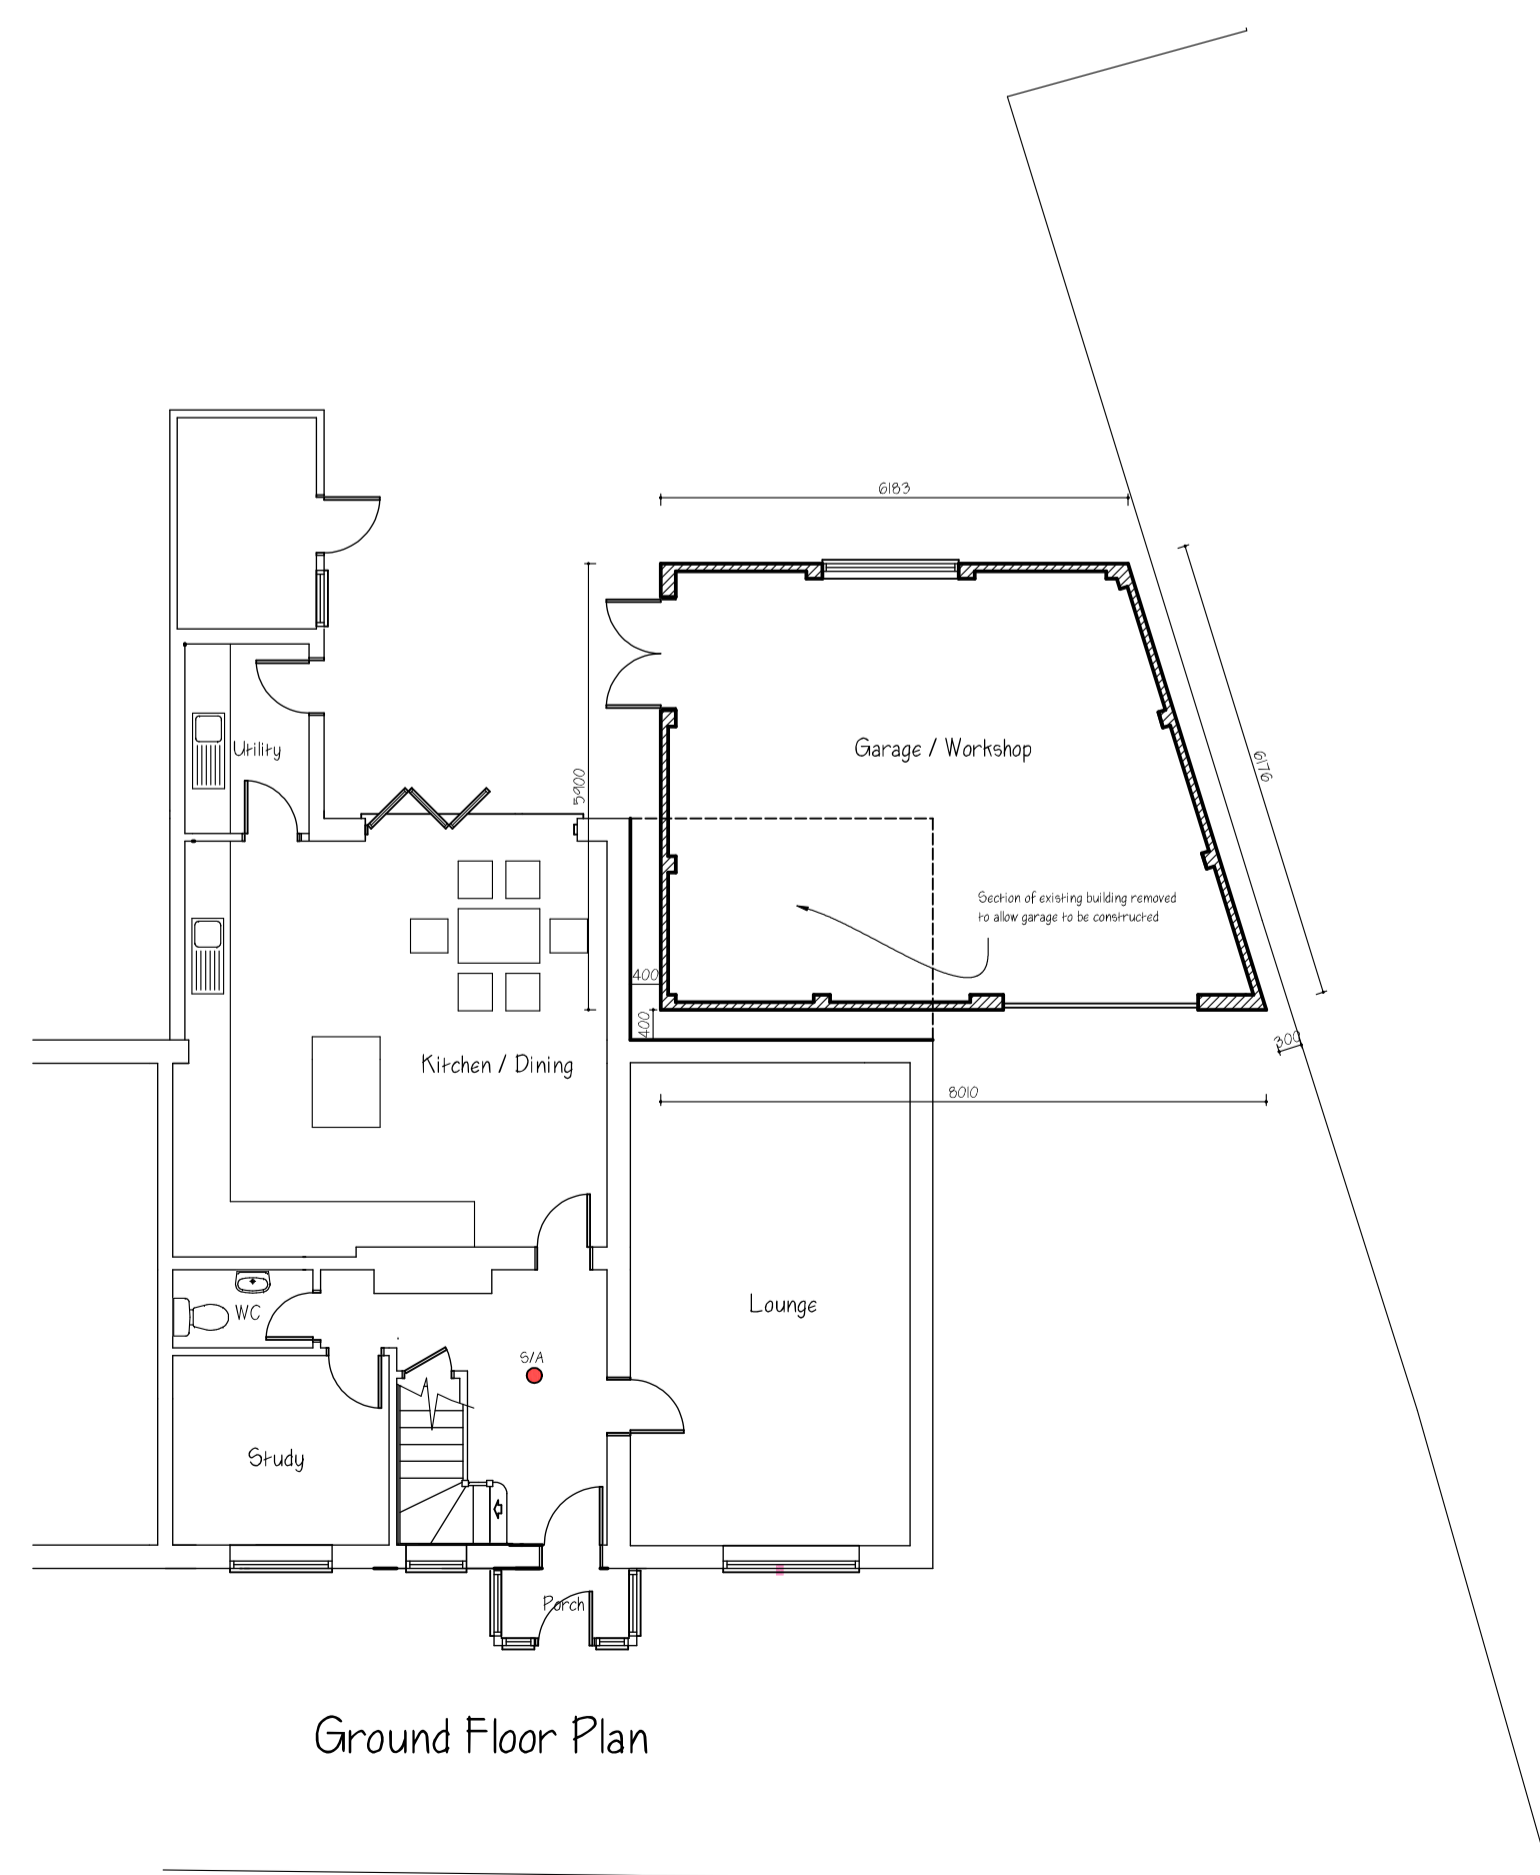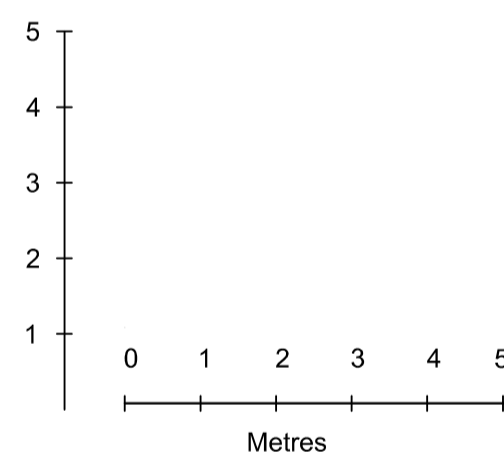

Ground Floor Plan

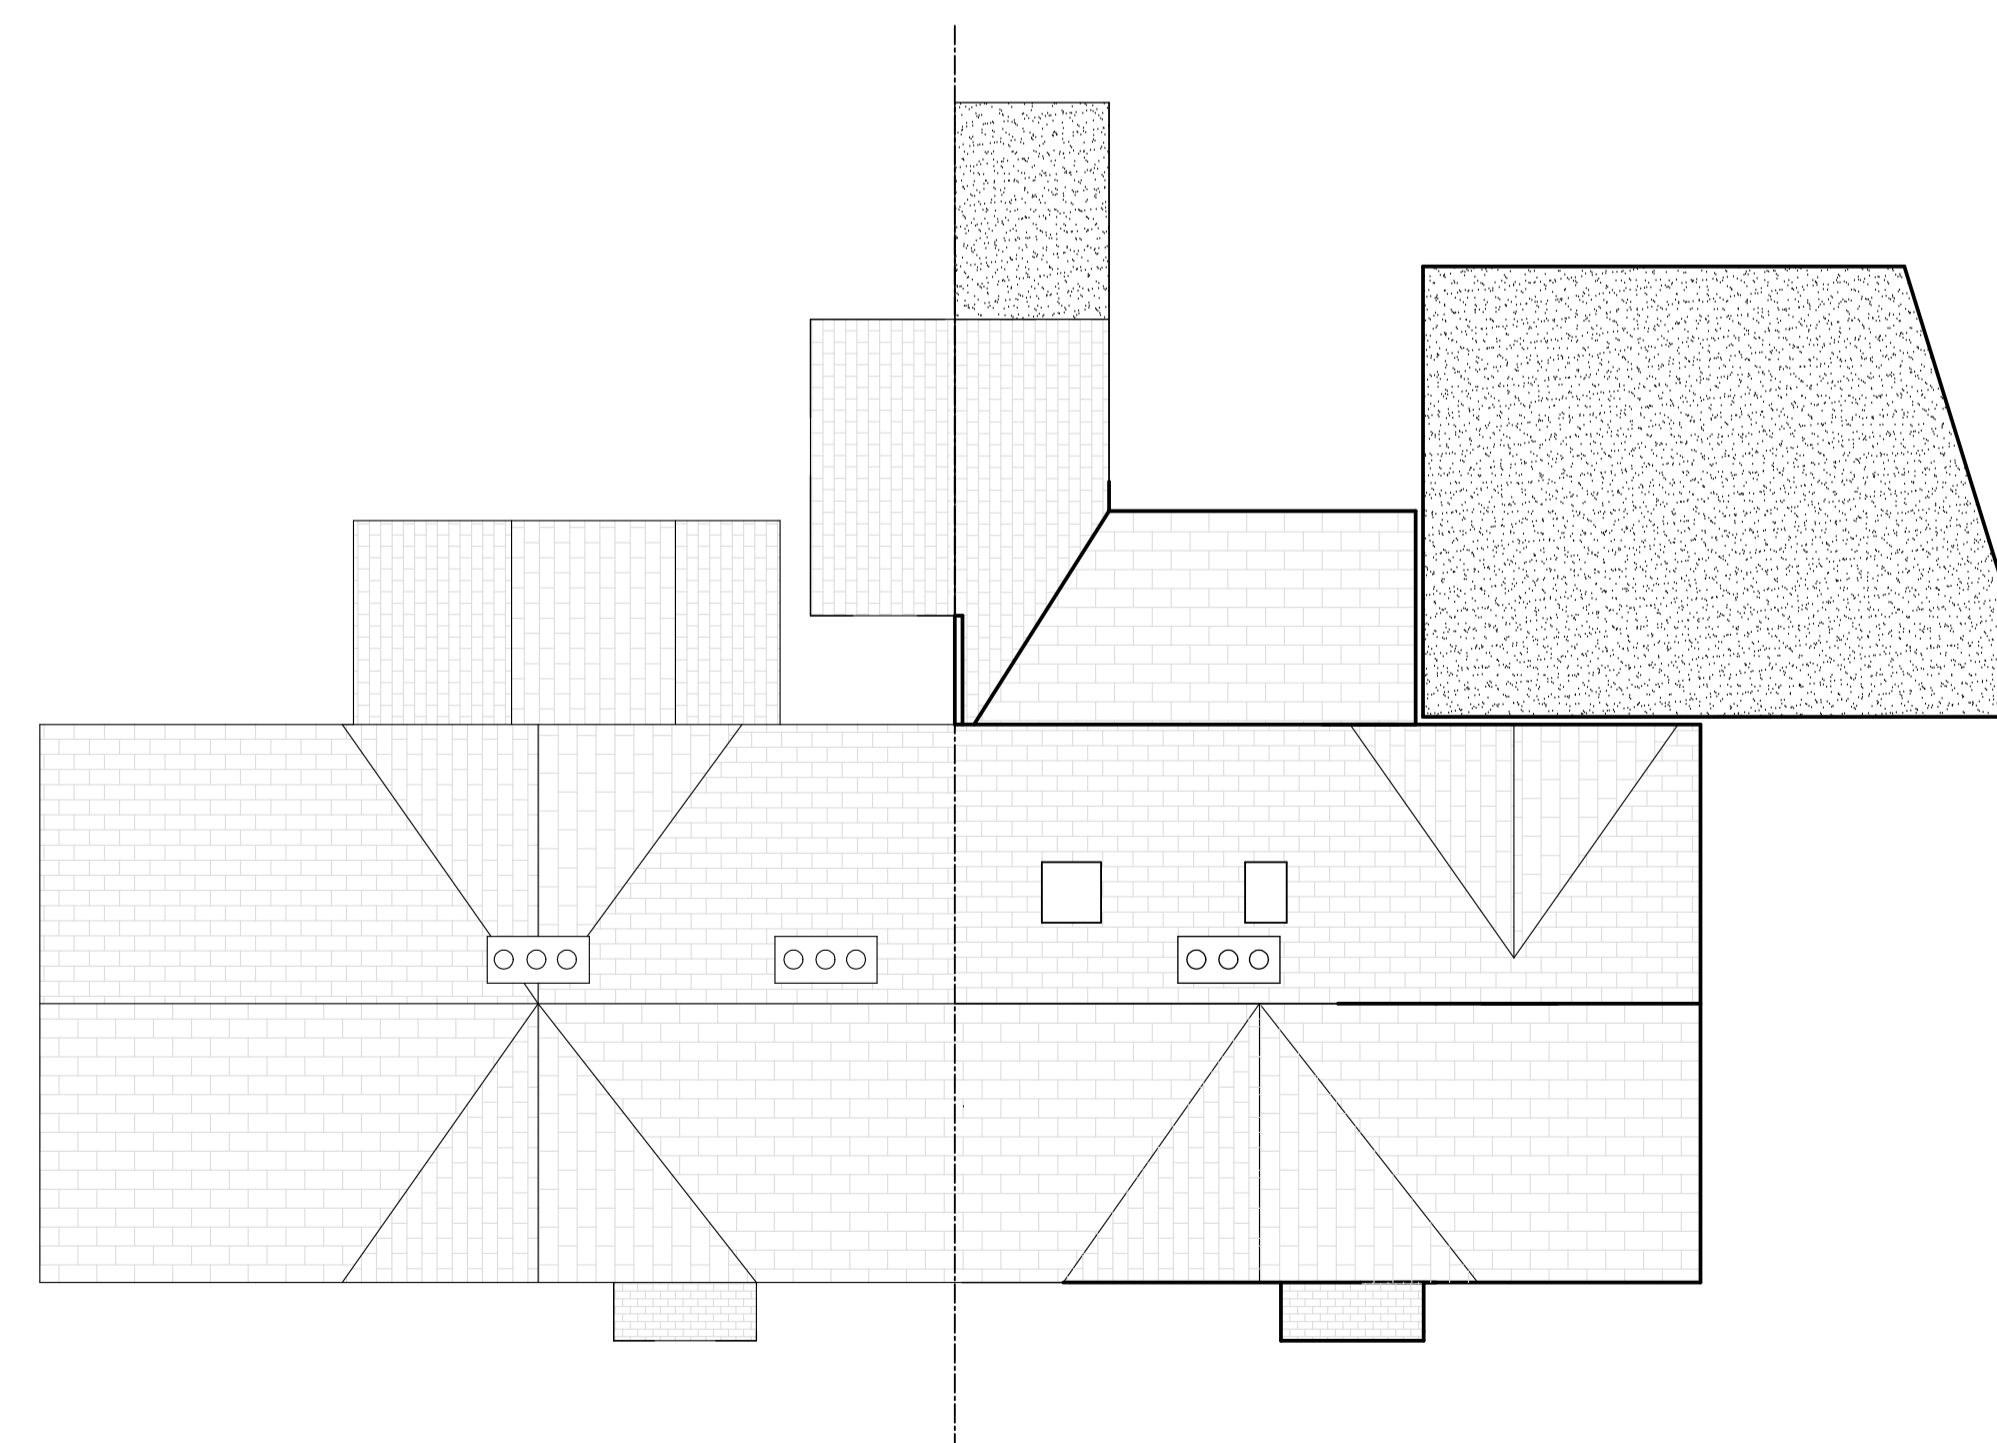

Approved Roof Plan with outbuilding

Rev A  
 Garage roof height amended to 2.5m

**MONARCH**  
 Design and Build Ltd

9 Bury Lane  
 Bramfield  
 Hertfordshire  
 SG14 2QL  
 Tel: 01992 500008  
 Mobile: 07812 243399  
 Email: nethankins@hotmail.com

Project  
 Proposed outbuilding  
 36 Pye Corner  
 Gilston  
 Herts

Drawing Title  
 Proposed :-  
 Plans and Elevations  
 Roof Plan

Scale 1/100 @ A1	Date March 2024	Drawn by NH
---------------------	--------------------	----------------

Drawing No. NH /174/03	Rev. A
---------------------------	-----------