


North Elevation

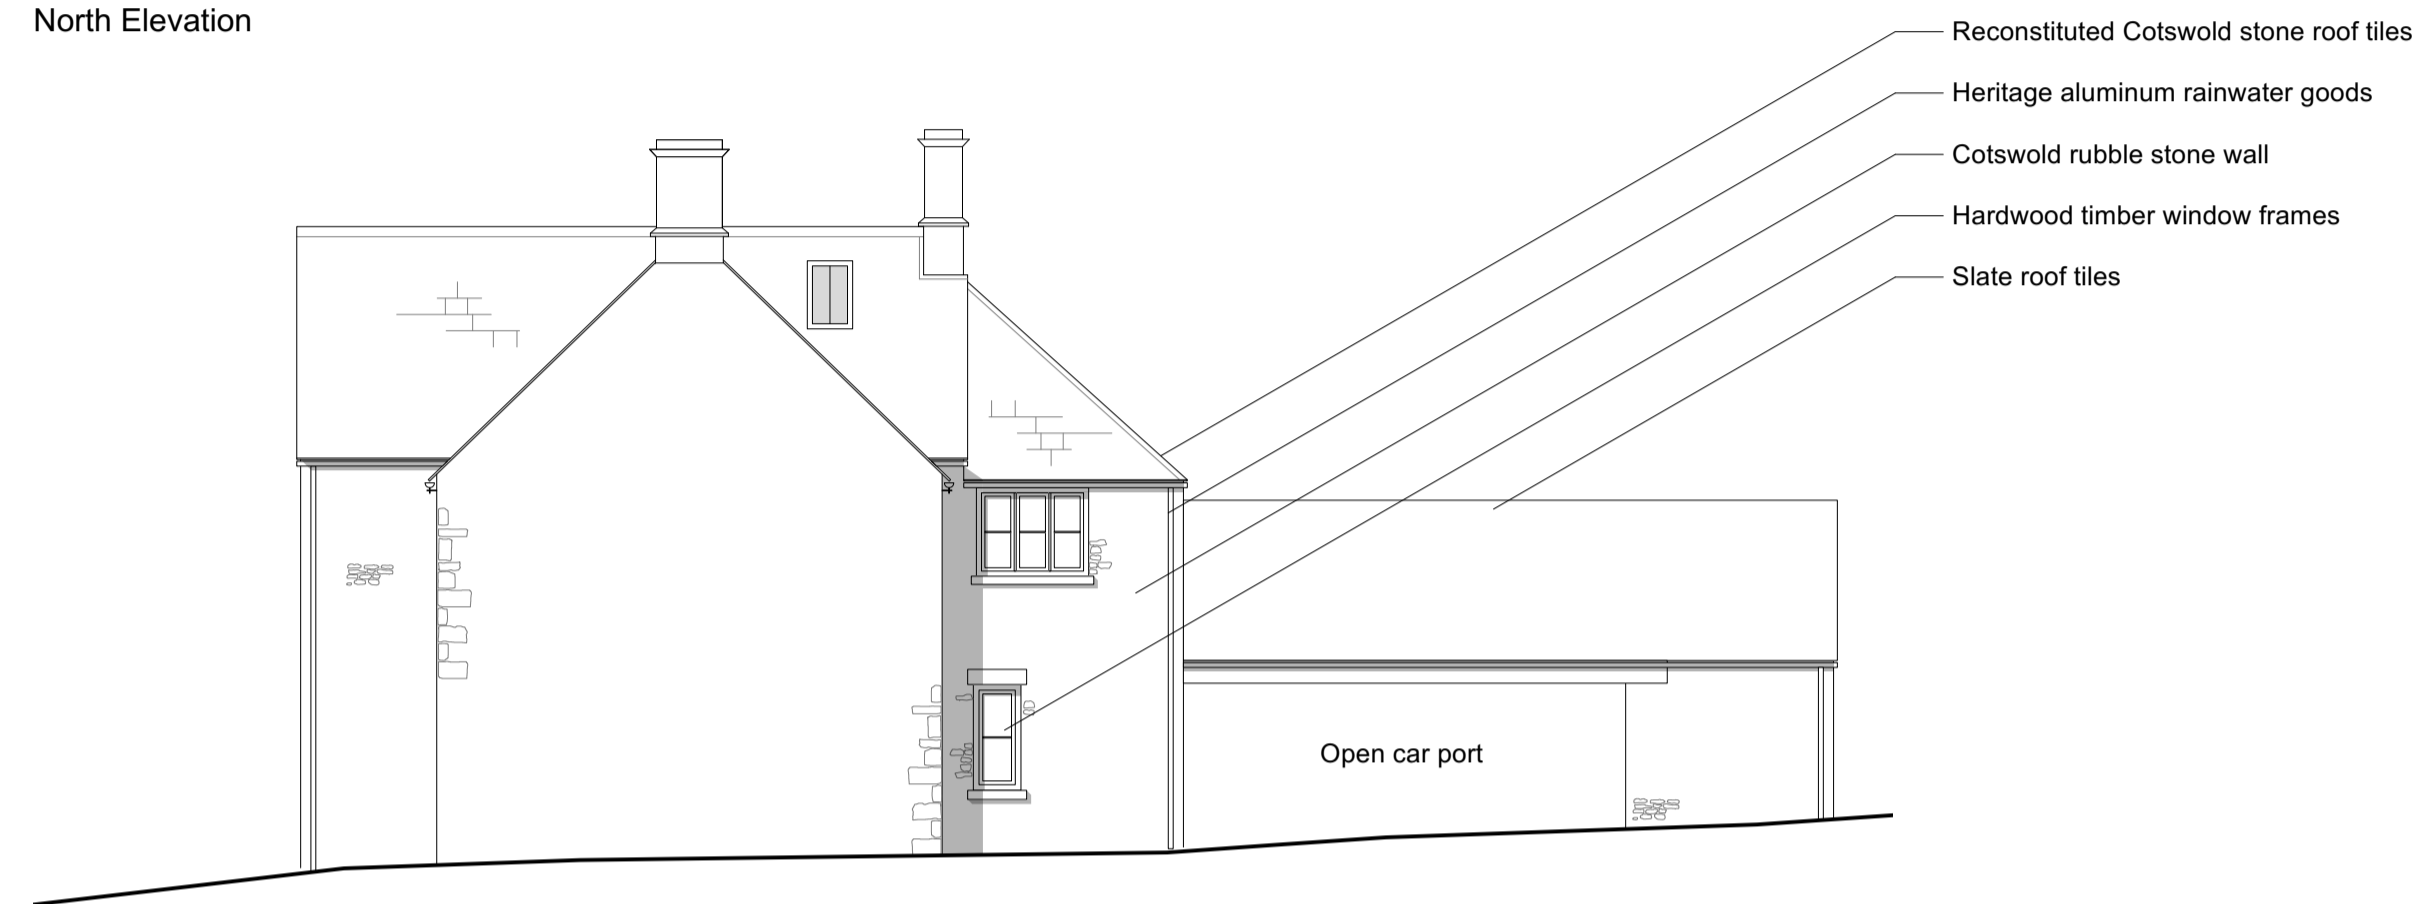


East Elevation




South Elevation




West Elevation

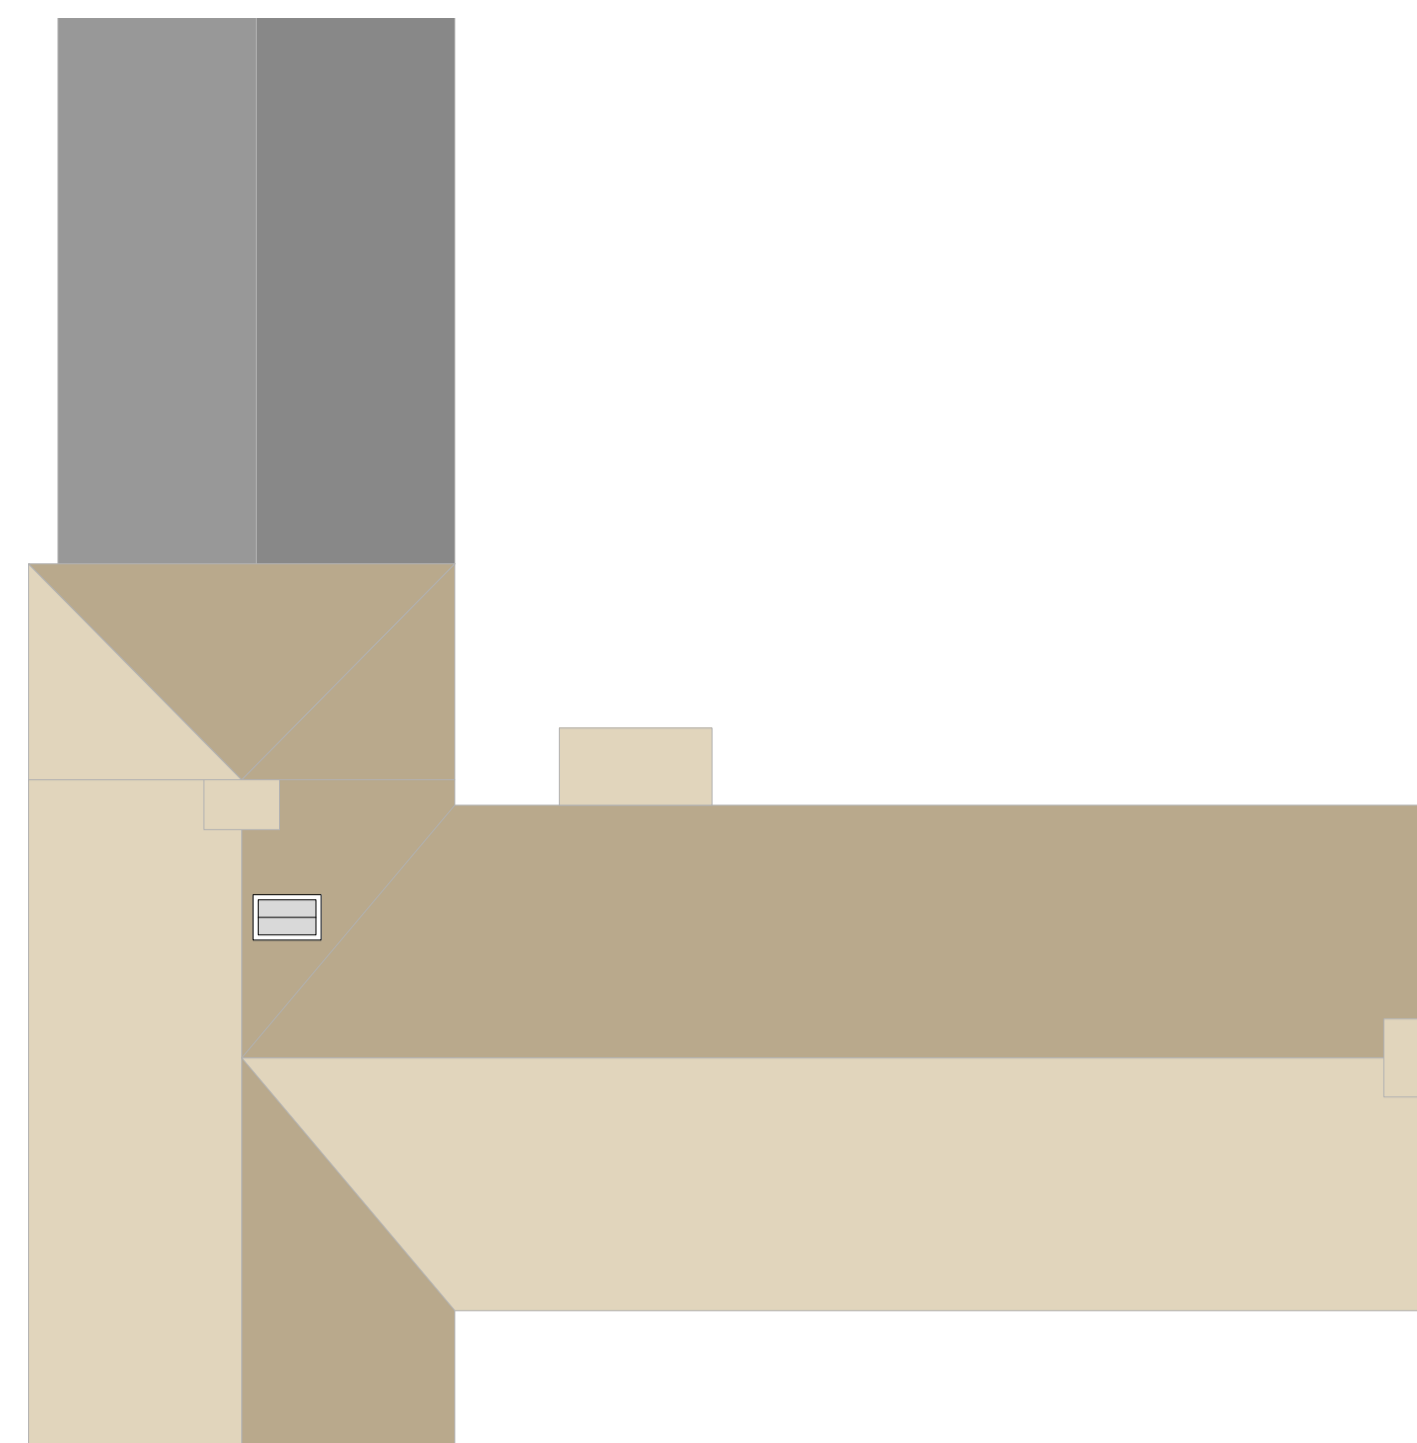

Roof Plan

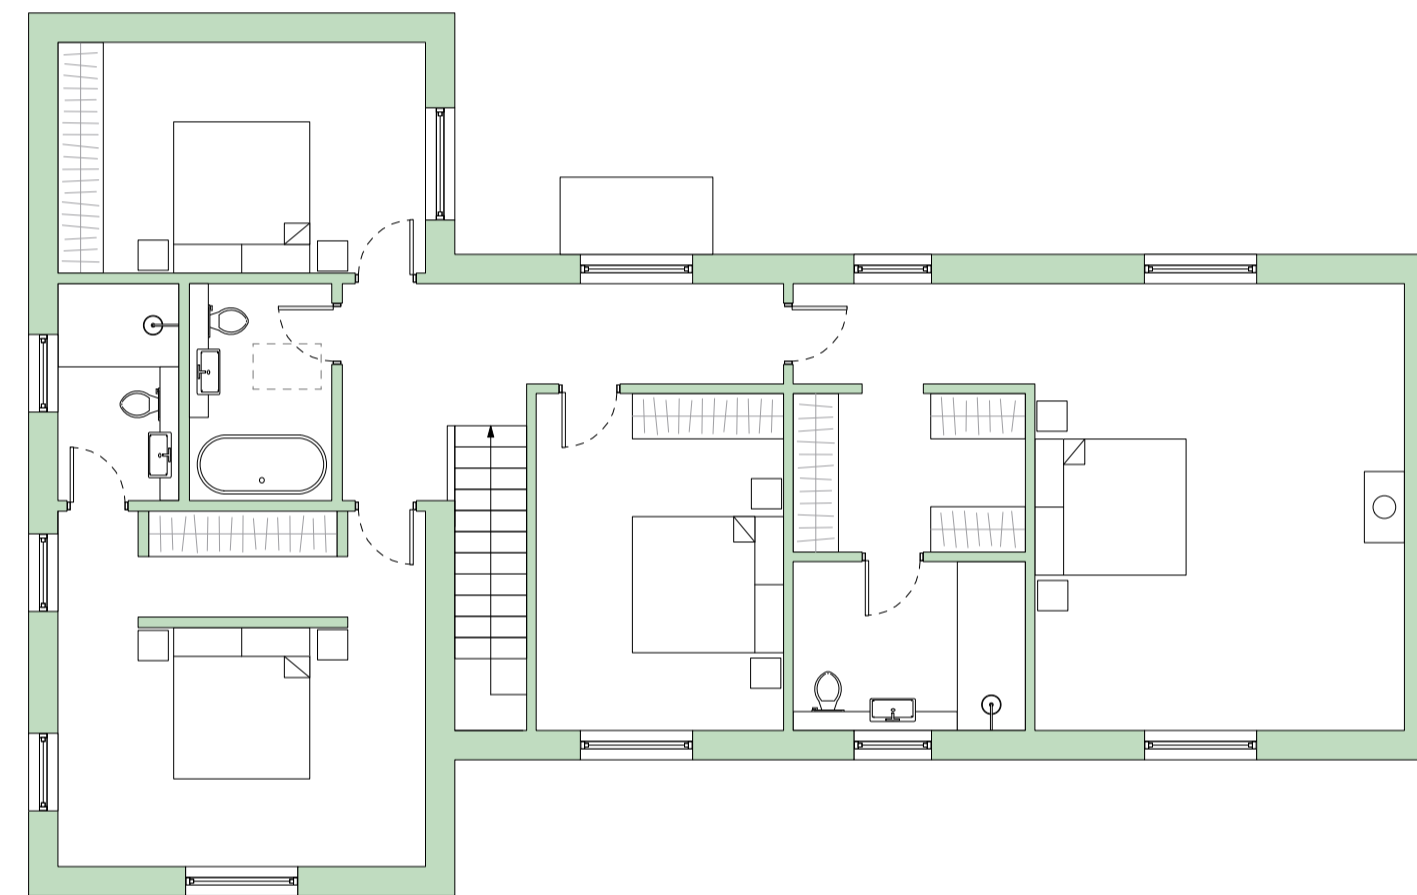

First Floor Plan

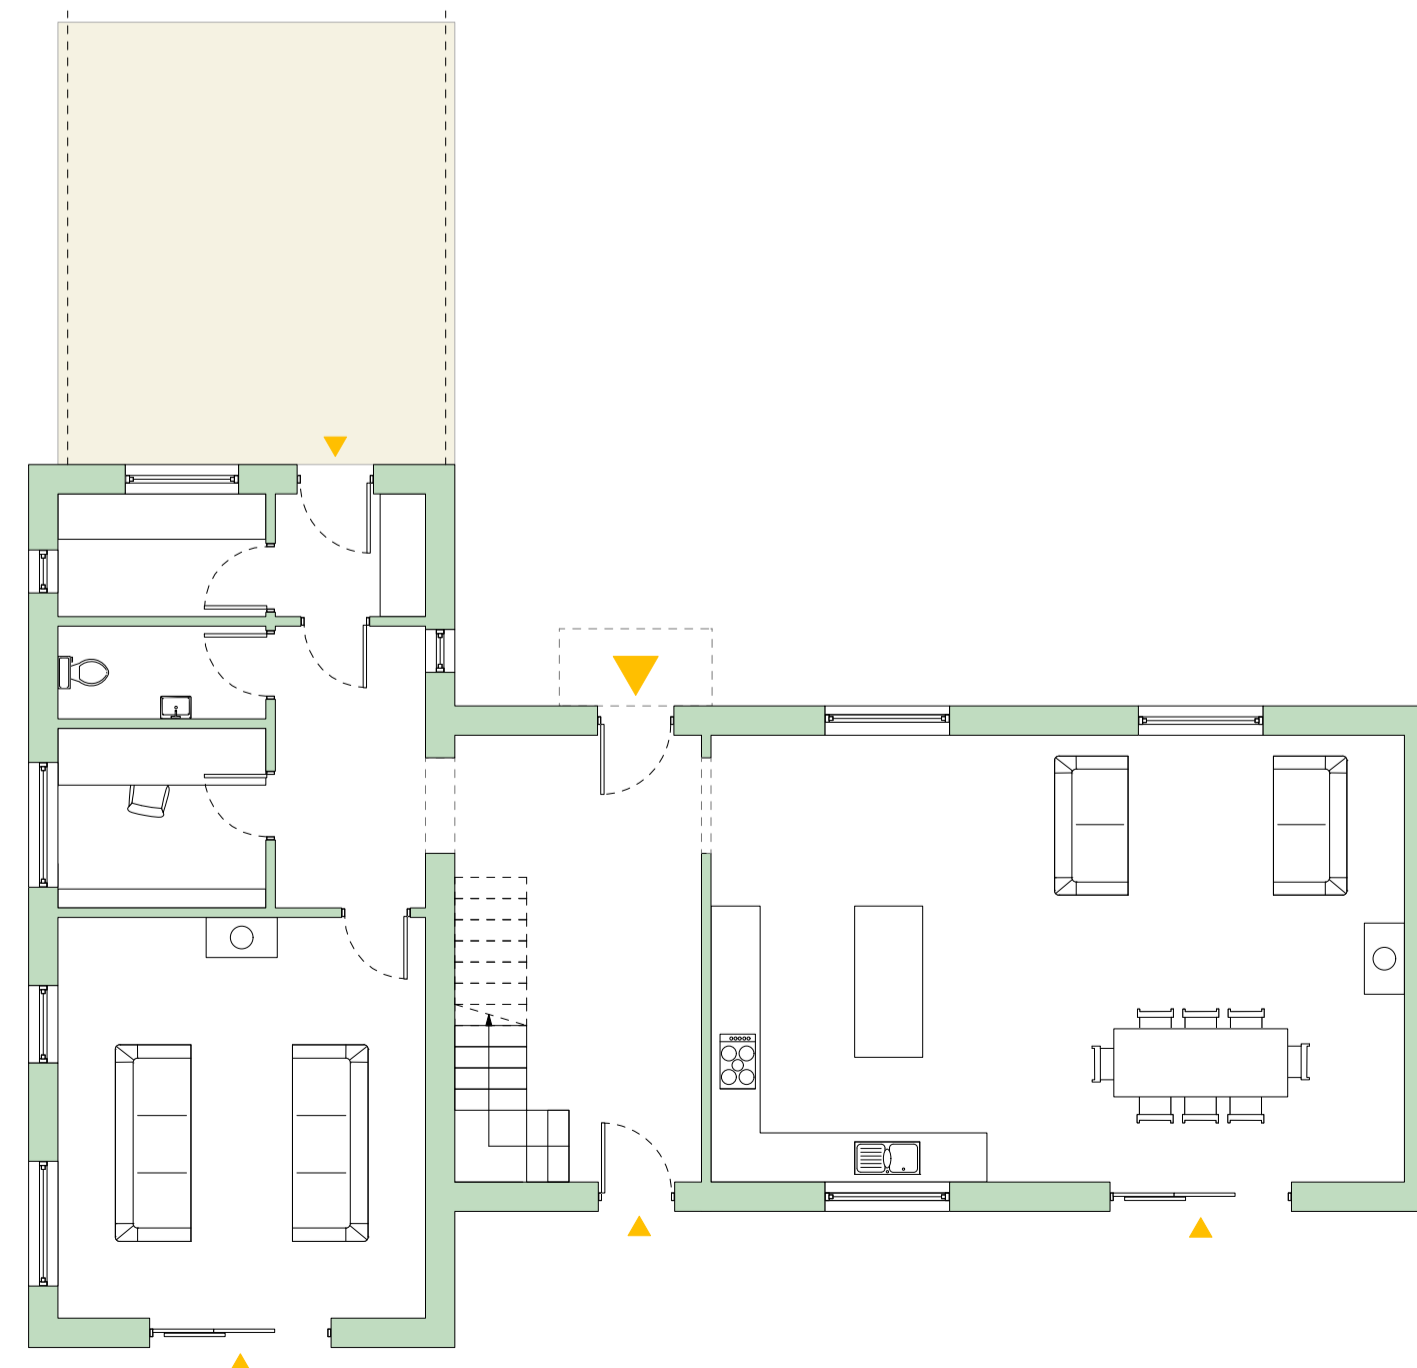

Ground Floor Plan


Gross Internal Area

Ground Floor 129 sqm
 First Floor 129 sqm
Total GIA* 258 sqm

* Excludes Car Port



0 1 2 3 4 5m

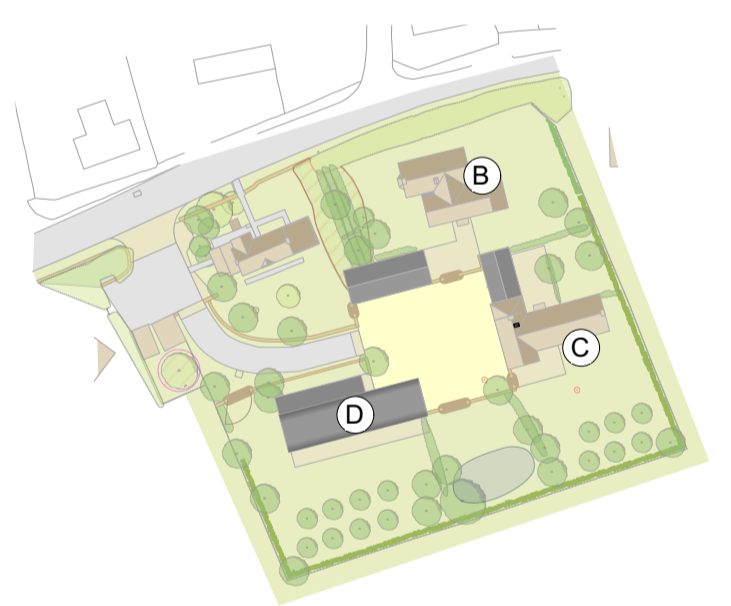

Reference Plan
 Not to Scale

Notes

1. This drawing remains copyright of Blake Architects Limited and may not be reproduced or copied without consent in writing.
2. For construction use figured dimensions only.
3. Any discrepancies between site and drawings to be reported to the architect immediately.
4. Read in conjunction with all relevant structural and mechanical & electrical engineers drawings.
5. Survey undertaken by:

REVISIONS				
Rev.D	01.02.2024 Adjusted roof profiles			
Rev.C	11.01.2024 Enlarged following client comments			
Rev.B	09.01.2024 Revised internal layout at Ground Floor			
PROJECT				
PROJECT	Stanmore House			
ADDRESS	Stanmore House, Ewen, Cirencester, GL7 6BU			
Blake Architects Limited 1 Coves Barn, Winstone Gloucestershire, GL7 7JZ (t) 01295 841407 (e) mail@blakearchitects.co.uk www.blakearchitects.co.uk				
TITLE	Proposed Drawings House C			
DRAWING NUMBER	23.13.03.C.10			
STATUS: Planning				
DRAWN	CHECKED	DATE	SCALE	REVISION
ET	JN	01.02.24	1:100 @ A1	D