





Proposed Front Elevation

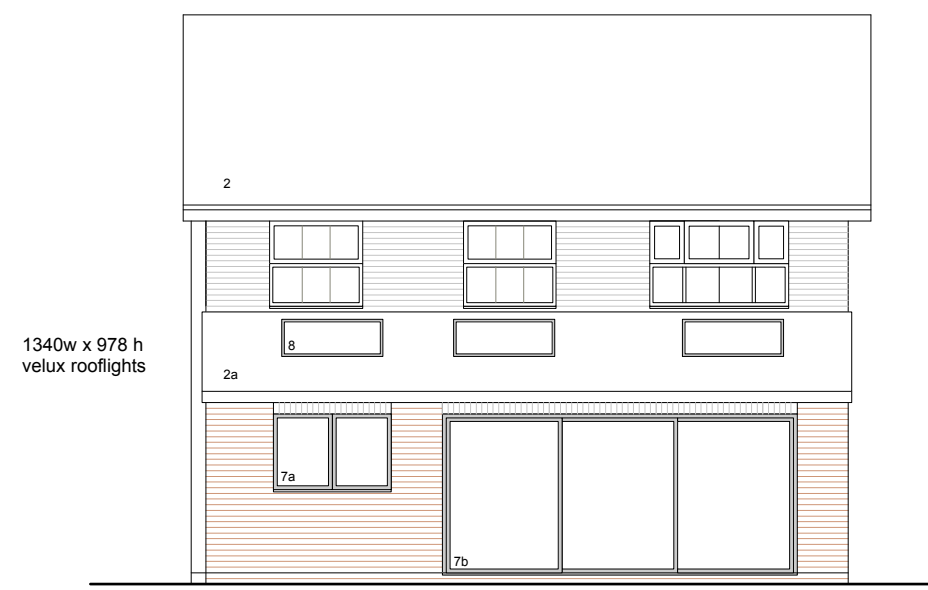


Proposed Rear Elevation

ROOFLIGHTS OPTION 1

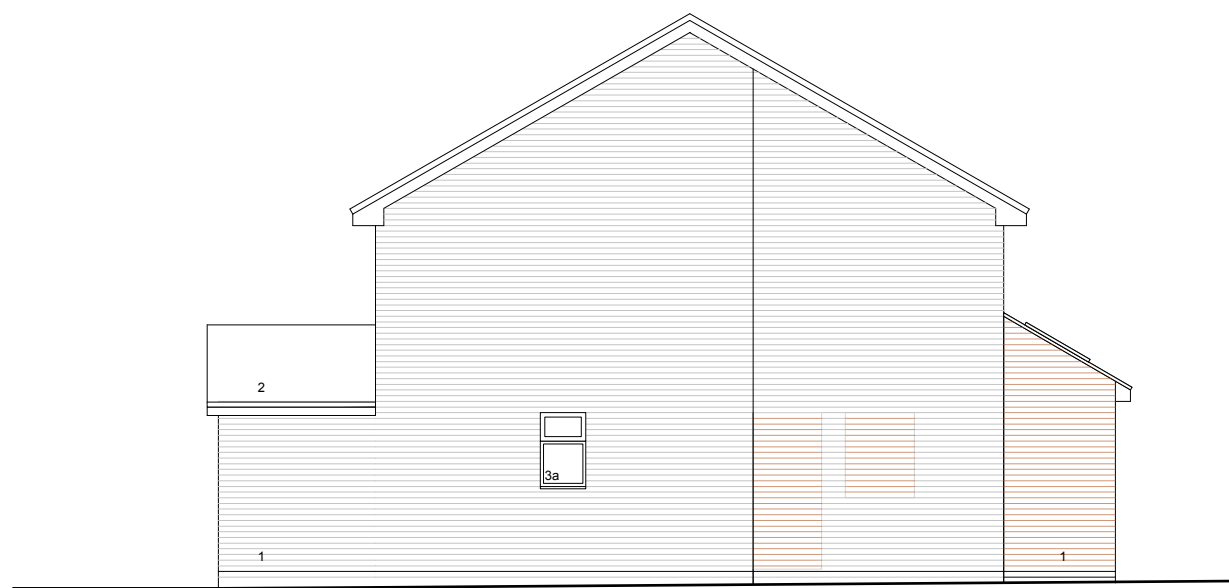

Proposed Side (West) Elevation

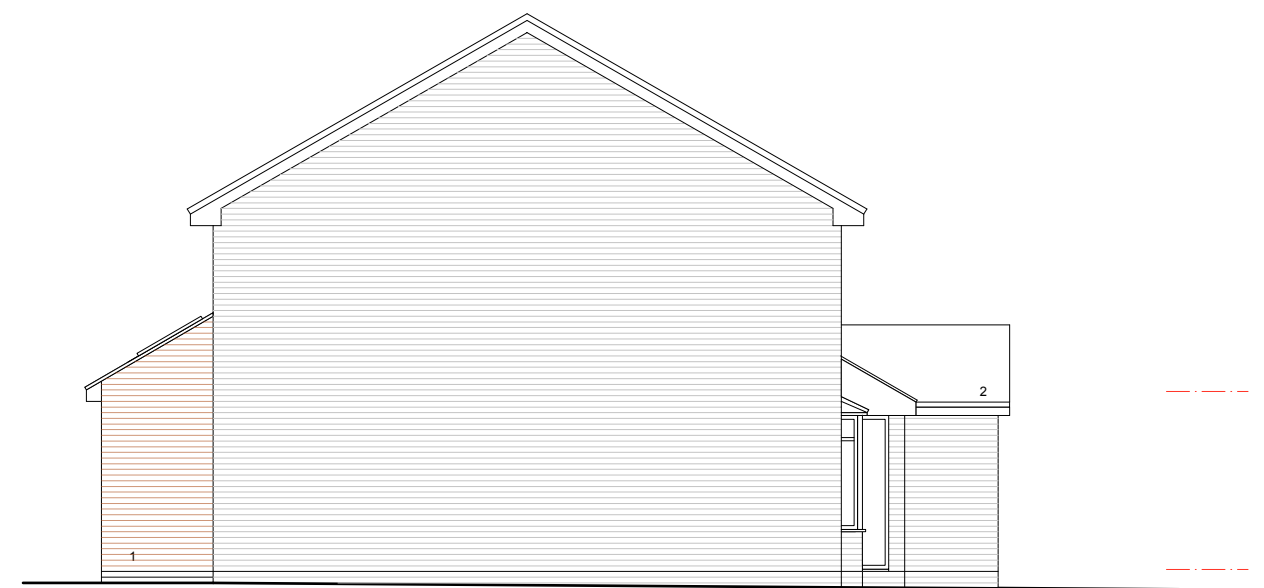


Existing Side (East) Elevation

The Little Architecture Company www.thelittlearchitecturecompany.co.uk		
PROJECT 8 Rickard Close Knowle, B93 9RD		
DRAWING TITLE Proposed Elevations		
SCALE 1:100 @ A3	DATE March 2024	
JOB NO 23042	DRAWING NO PL 210	REVISION -

Materials Legend

- 1 brick (red)
- 2 pantiles (brown)
- 2a interlocking tiles (Gemini Forticrete, grey)
- 3a upvc window (white)
- 3b upvc door (white)
- 3c upvc cladding (white)
- 4 metal garage door (painted)
- 5 render (off white)
- 6 composite door and glazed side panels (grey)
- 7a aluminium window (grey)
- 7b aluminium doors (grey)
- 8 rooflights (grey frames)

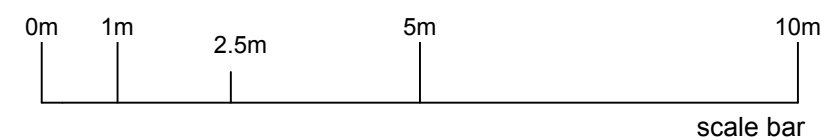

This drawing is for planning purposes only and should not to be used for construction purposes
DO NOT SCALE FROM THESE DRAWINGS

Boundary positions shown represent existing situations on site and do not constitute a legal definition.

Landowners are advised to verify all boundary positions and satisfy themselves of their legal right to build prior to the commencement of any works on site.

This drawings is copyright and should not be reproduced without written permission.