

Project Title:

Kingmore Farm  
Extension to Dwelling

Client:

Mrs Pauline Howes

Address:

Kingmore Farm  
Old Gloucester Road  
Winterbourne  
Bristol, BS36 1RT

Revisions:


Ref.	Date	Revision

Drawing status:

NOTES:

This drawing is copyright of David James Ltd and must not be reproduced in whole or in part without written permission.  
The contractor is to check and verify all building and site dimensions, levels, services and sewer level levels of connection points before work commences.  
Use only figured dimensions and any discrepancies to be reported immediately to author.  
This drawing is to be read with and checked against any structural or other specialist drawings.  
The contractor is to comply in all respects with current Building Regulations and relevant British Standards / codes of practice whether specifically stated on this drawing or not.  
Use of this drawing does not absolve the client from their responsibility under Health and Safety: Construction (Design and management) regulations 2015.

Scale Bars:

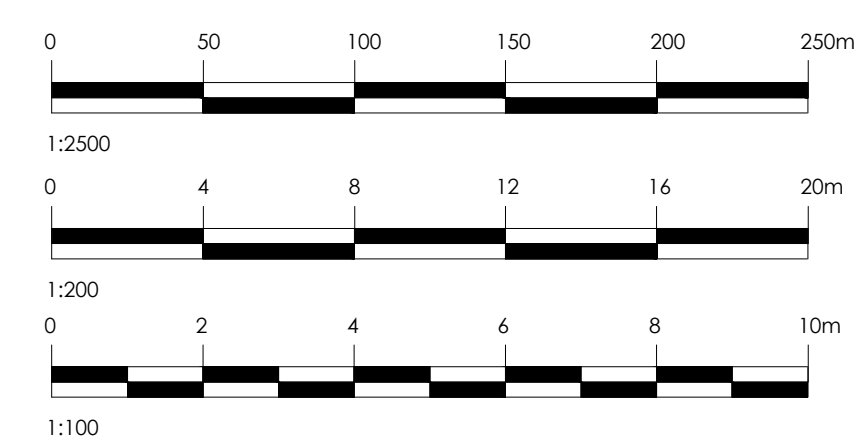


Gross Internal Floor Area: 81m<sup>2</sup>


Scales: 1:100, 1:200 & 1:2500 @ A1	Drawn By: IM
Date: Feb 2024	Rev: -

Drawing No.


**50812/08/100**

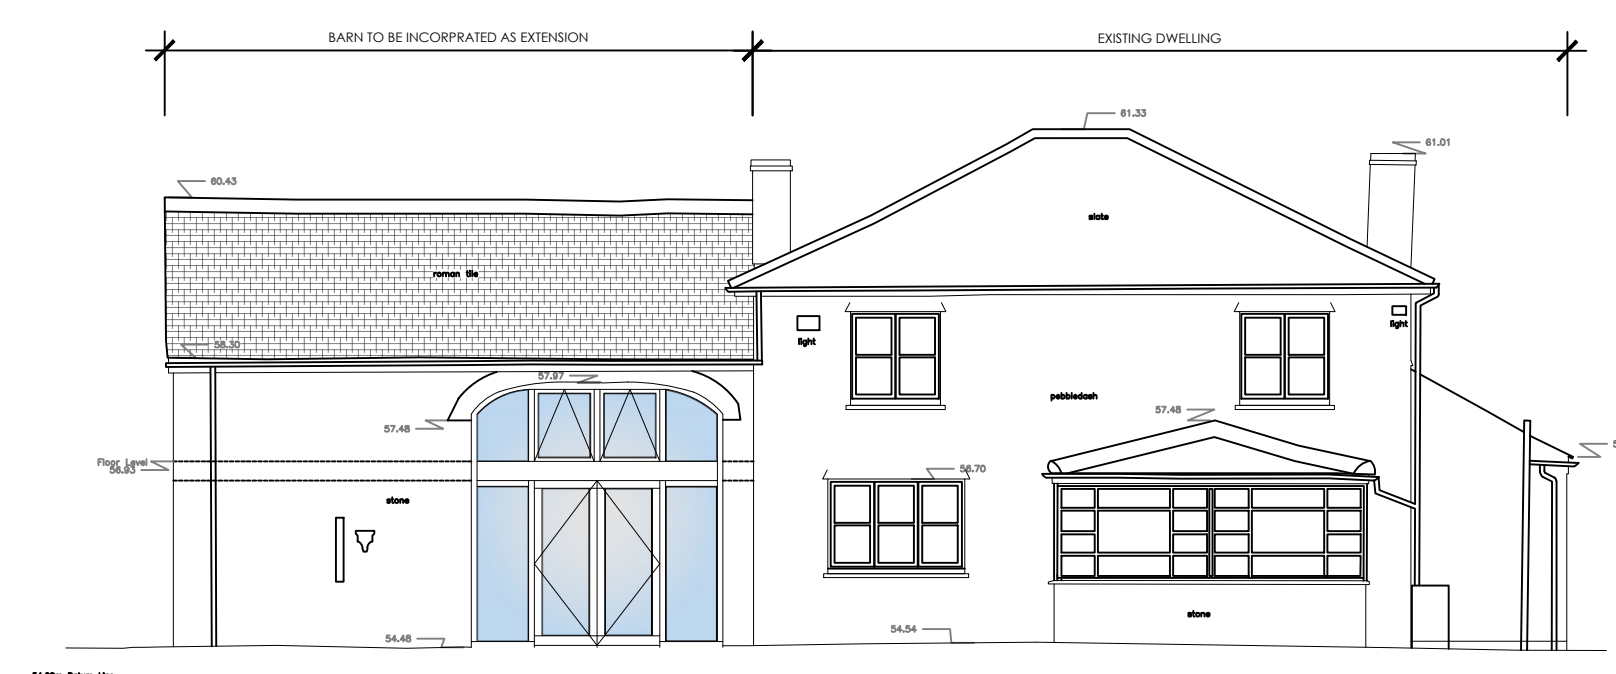


NORTH WEST ELEVATION

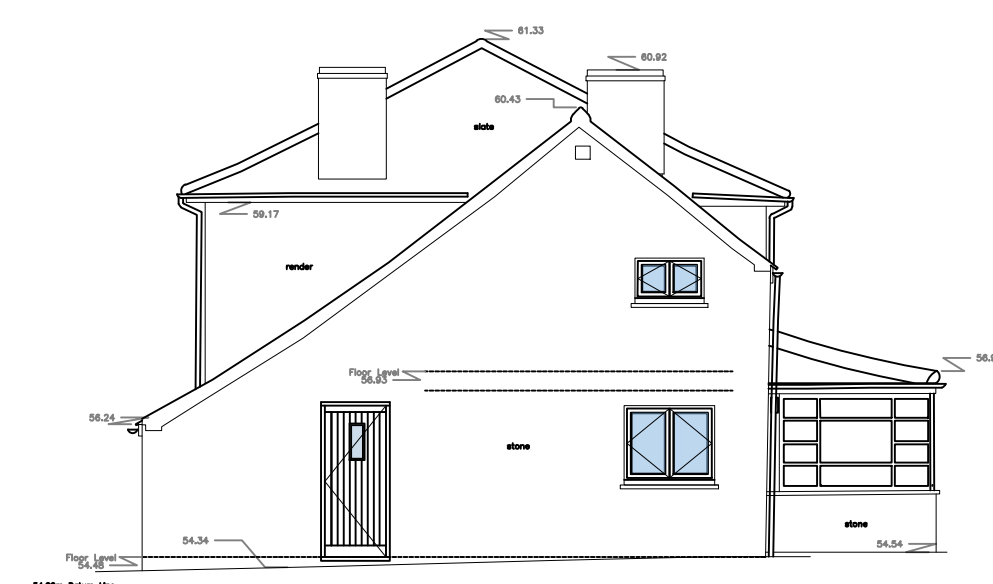

SOUTH WEST ELEVATION

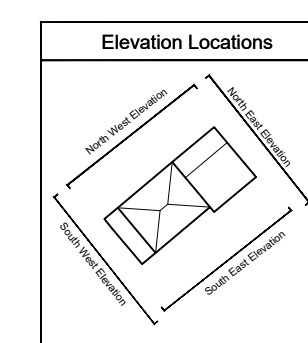


SOUTH EAST ELEVATION

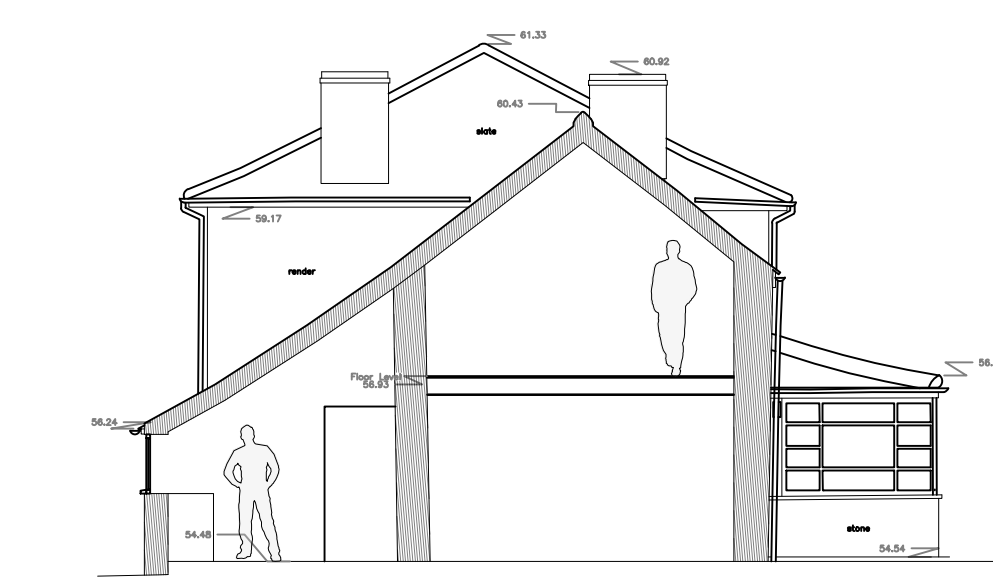


Section AA

PROPOSED ELEVATIONS  
Scale 1:100

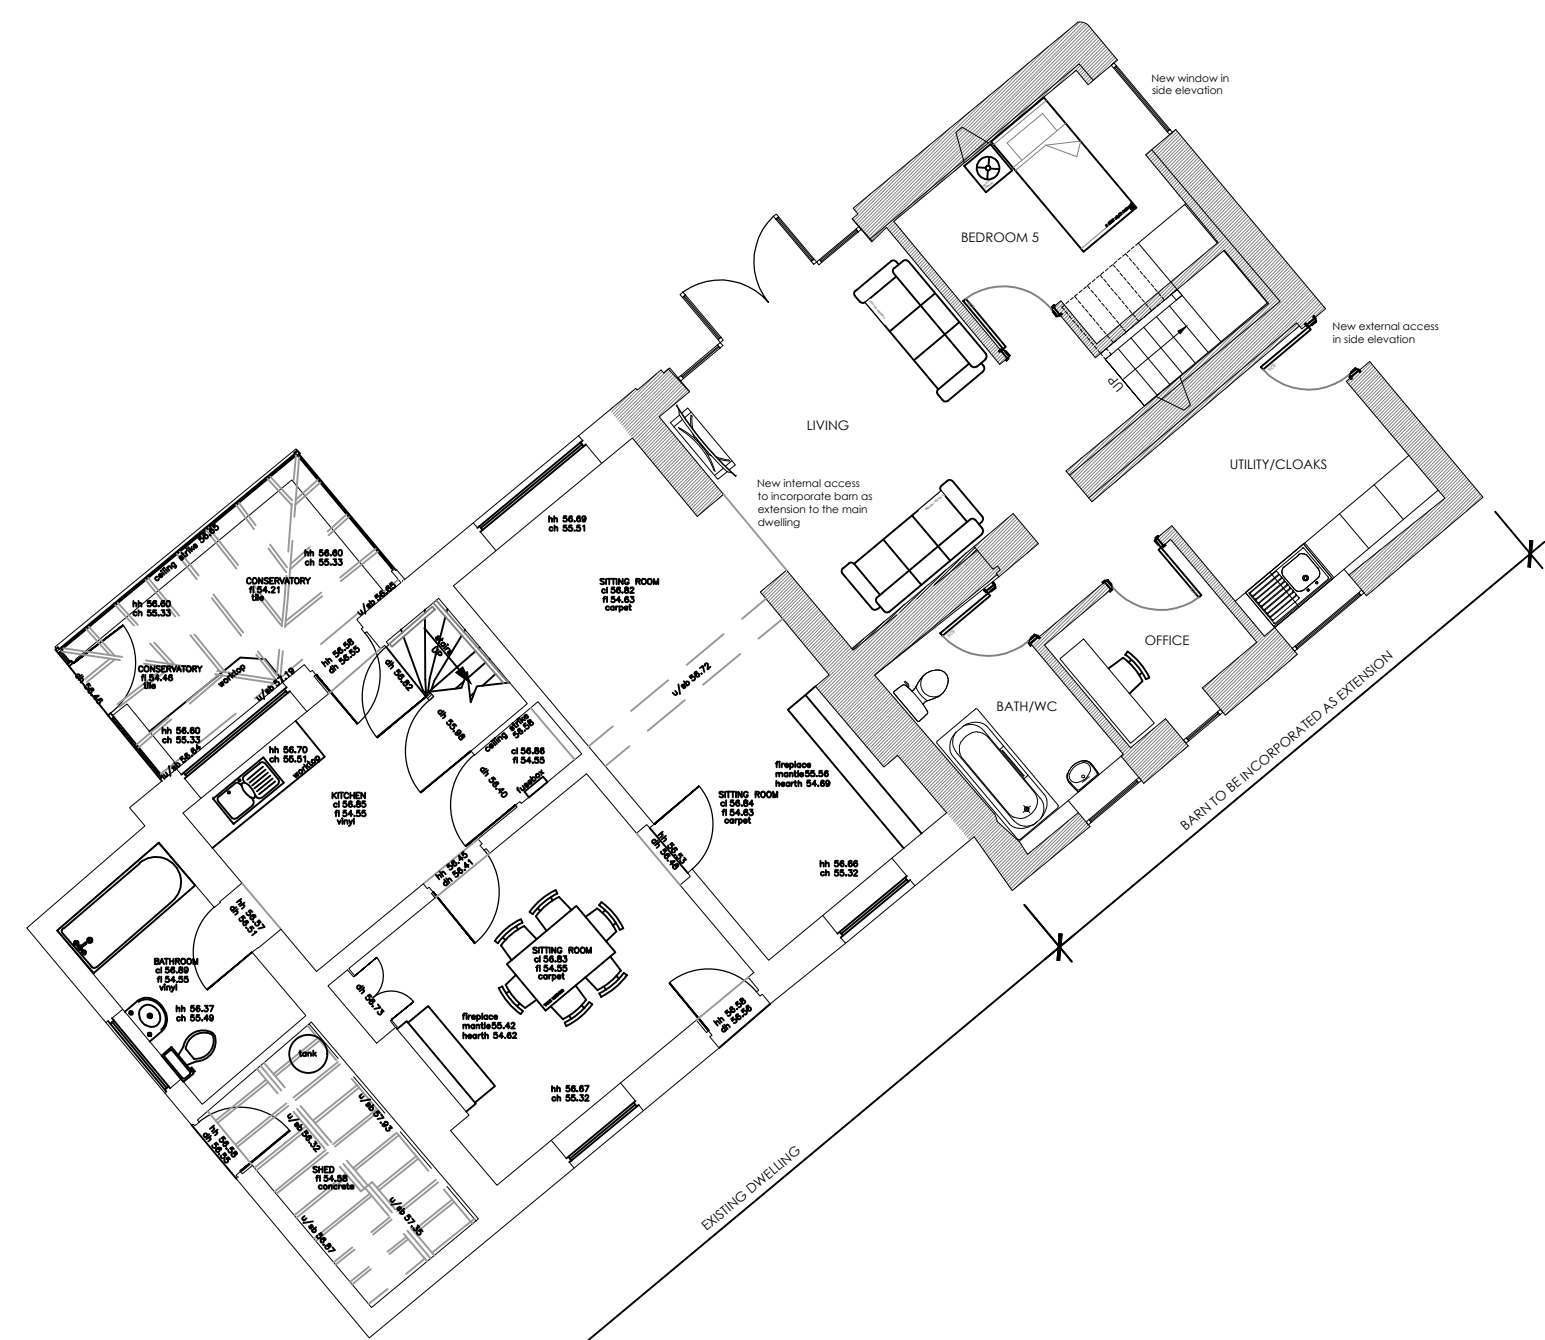

GROUND FLOOR PLAN  
Scale 1:100

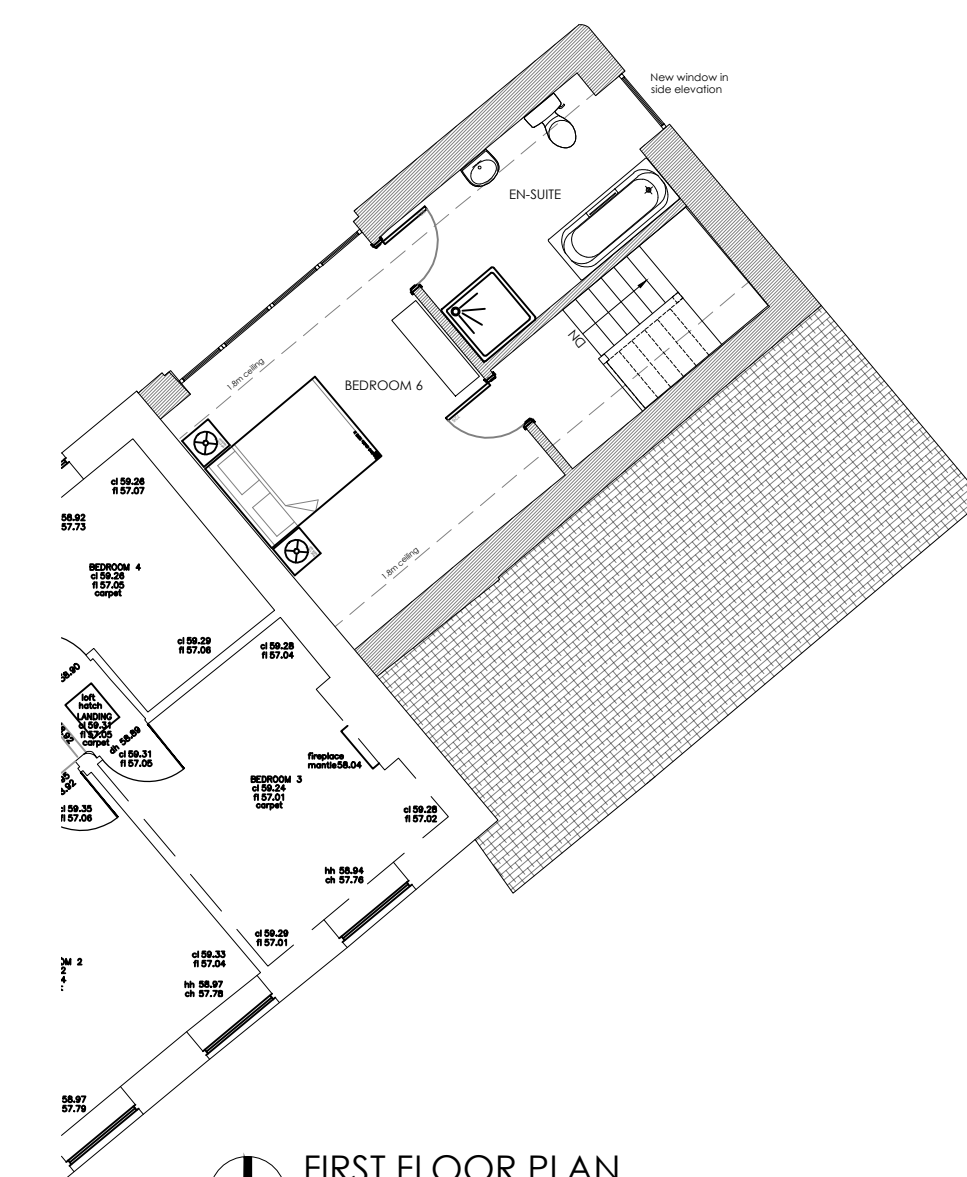

FIRST FLOOR PLAN  
Scale 1:100



PROPOSED BLOCK PLAN  
Scale 1:200