

Project Title:

Kingmore Farm  
Extension to Dwelling

Client:

Mrs Pauline Howes

Address:

Kingmore Farm  
Old Gloucester Road  
Winterbourne  
Bristol, BS36 1RT

Revisions:


Ref.	Date	Revision
A	Mar 24	Existing first floor plan added

Drawing status:

NOTES:

This drawing is copyright of David James Ltd and must not be reproduced in whole or in part without written permission.  
The contractor is to check and verify all building and site dimensions, levels, services and sewer level levels of connection points before work commences.  
Use only figured dimensions and any discrepancies to be reported immediately to author.  
This drawing is to be read with and checked against any structural or other specialist drawings.  
The contractor is to comply in all respects with current Building Regulations and relevant British Standards / codes of practice whether specifically stated on this drawing or not.  
Use of this drawing does not absolve the client from their responsibility under Health and Safety: Construction (Design and management) regulations 2015.

Scale Bars:

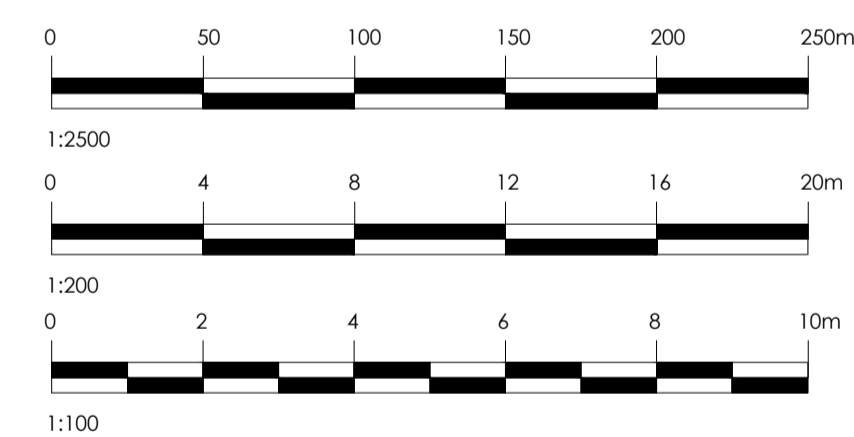

Gross Internal Floor Area  
52.00m<sup>2</sup>


Scales:	Drawn By:
1:100, 1:200 & 1:2500 @ A1	IM
Date:	Rev:
Feb 2024	A

Drawing No.



**50812/08/001**




NORTH WEST ELEVATION

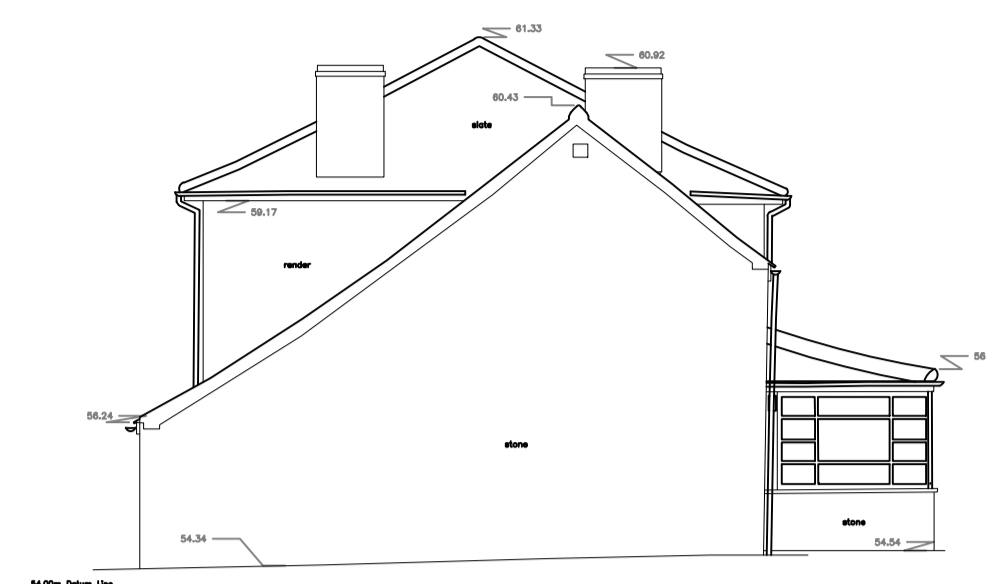


SOUTH WEST ELEVATION

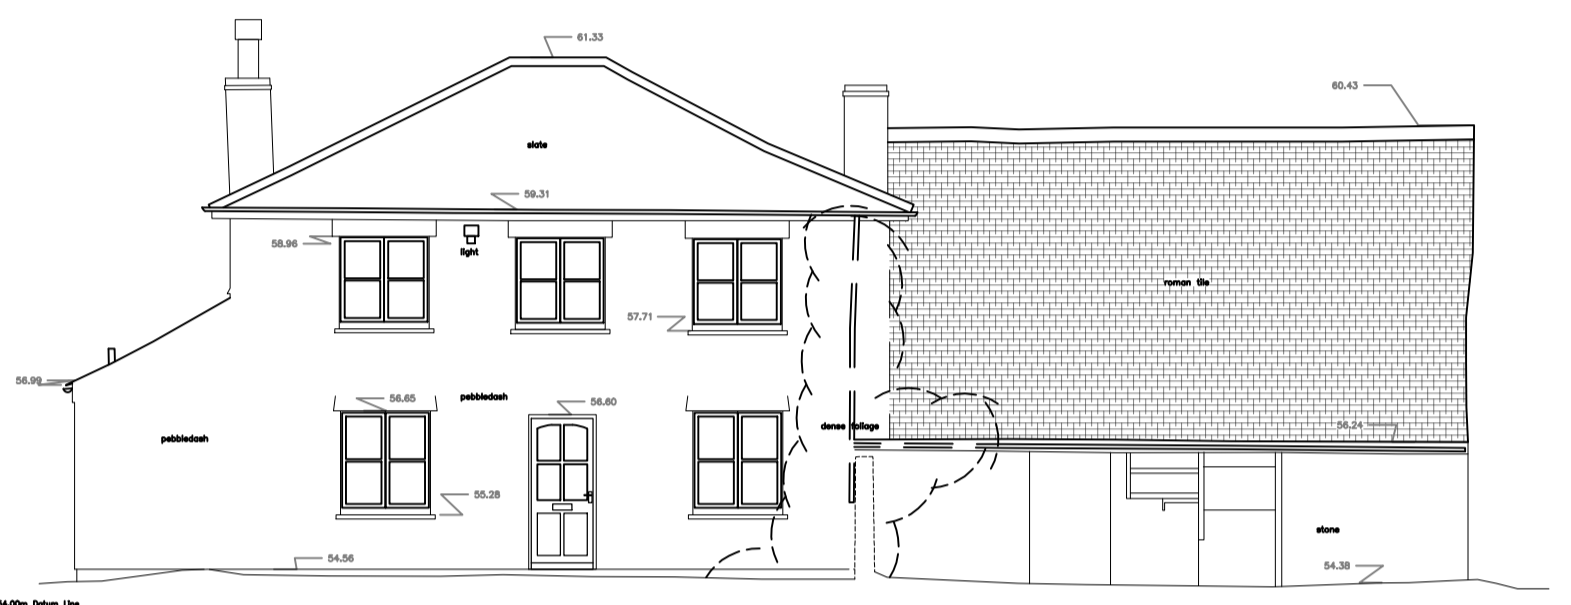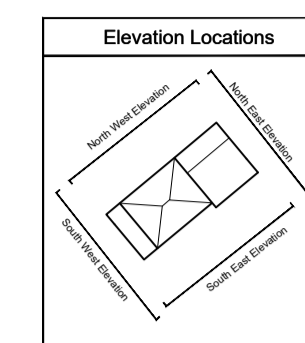

SOUTH EAST ELEVATION

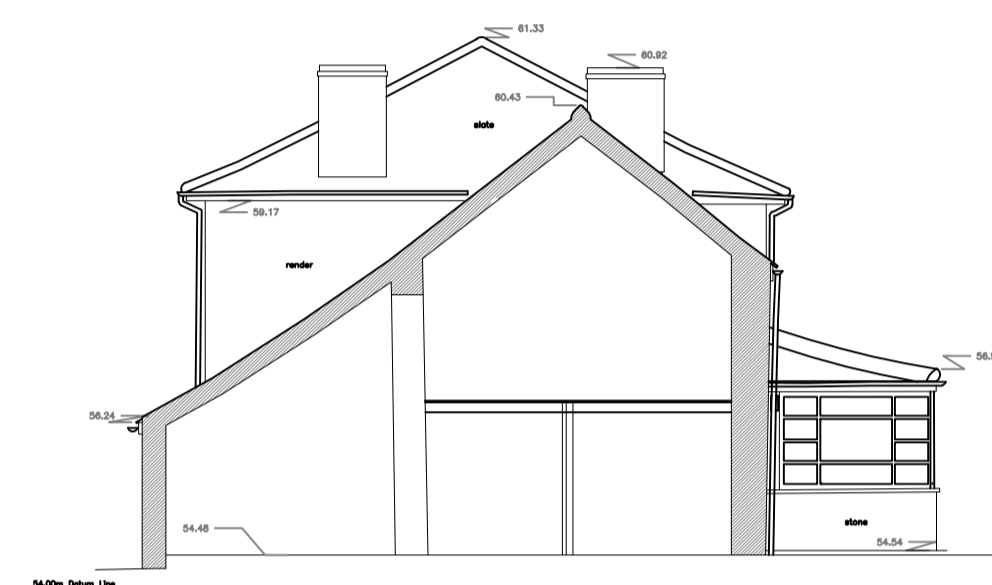


Section AA

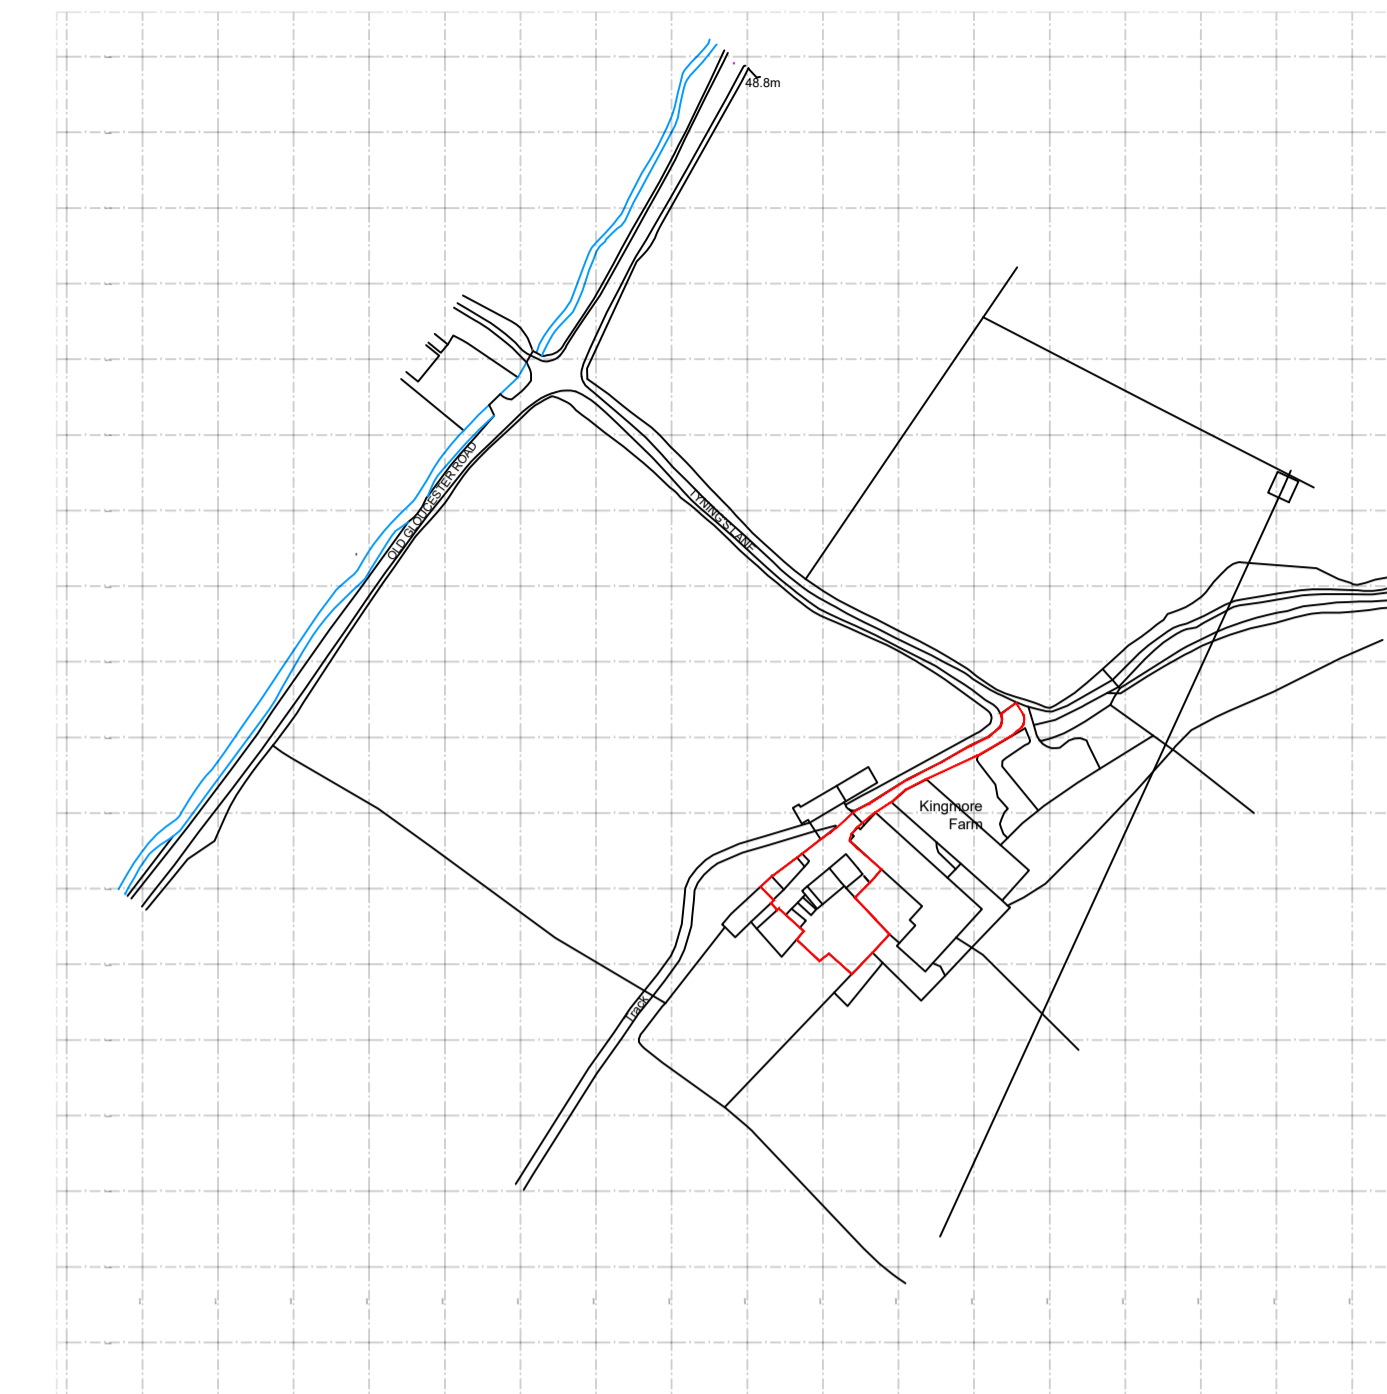

SITE LOCATION PLAN  
Scale 1:2500  
GRID REFERENCE: X:364384, Y:182558


GROUND FLOOR PLAN  
Scale 1:100

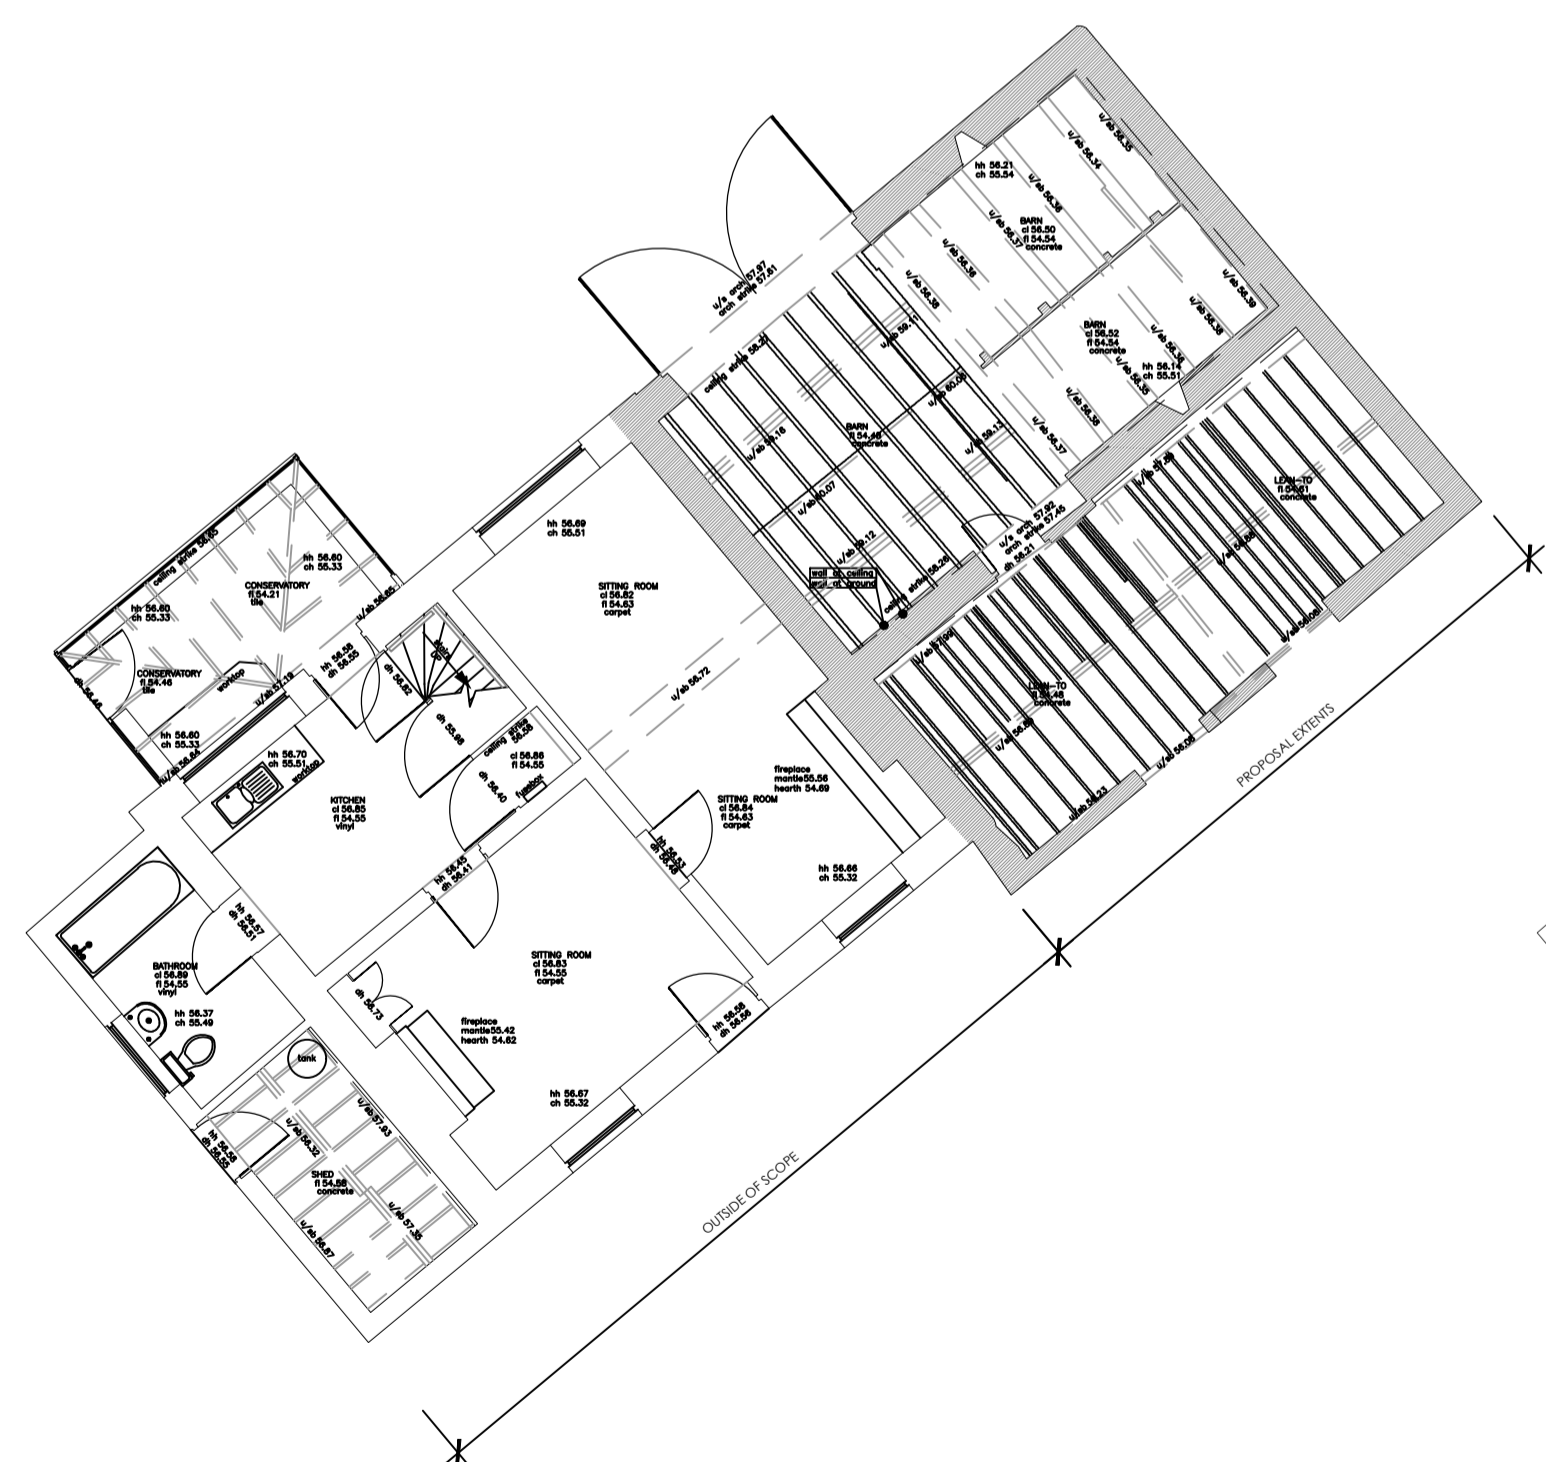

GROUND FLOOR PLAN  
Scale 1:100



FIRST FLOOR PLAN  
Scale 1:100

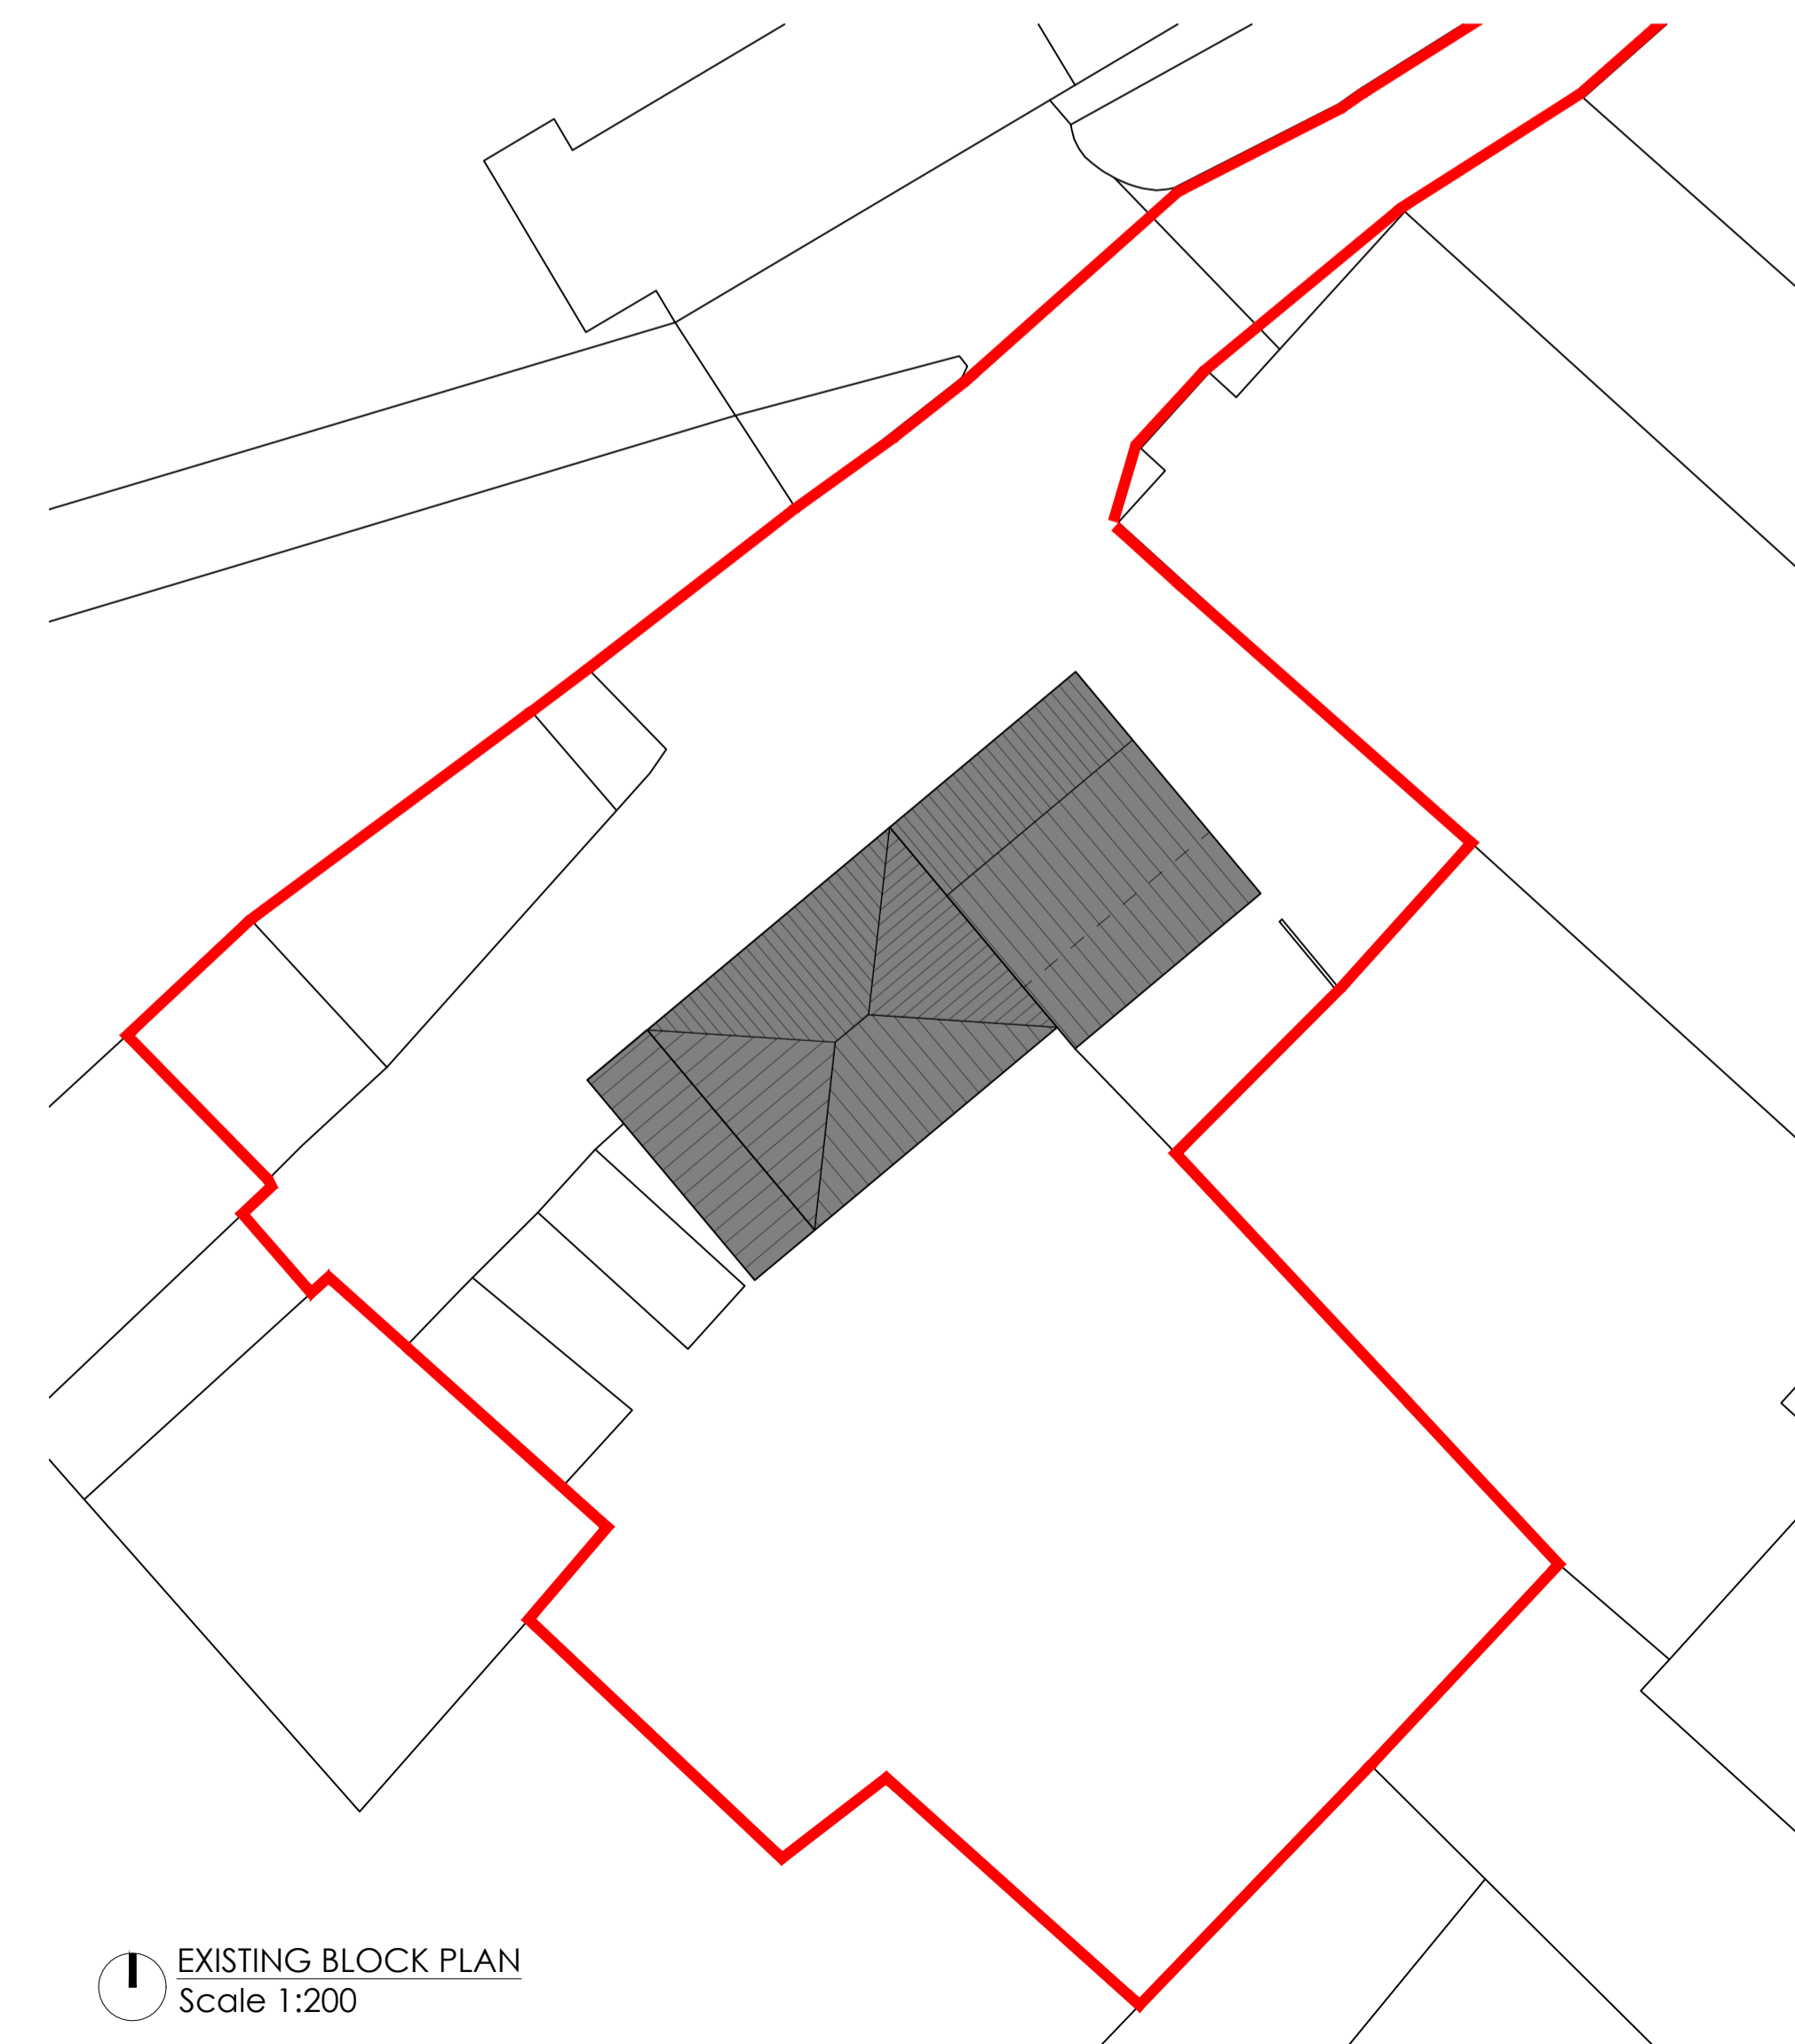

EXISTING BLOCK PLAN  
Scale 1:200